

notes:
Do not scale from drawings. All discrepancies to be reported to London Design Office immediately. All dimensions to be verified by contractor on site prior to any works.

rev	date	revision note	author	checked
B	05.12.16	ISSUED FOR PLANNING	TP	AS
A	24.11.16	ISSUED FOR PLANNING	TP	AS
-	27.10.16	ISSUED FOR PLANNING	TP	AS

LONDON DESIGN OFFICE

Warehouse W
19 Western Gateway
London E16 1BD
UK


client
CITY GATE
key plan

LOCATION AND BLOCK PLAN
category
family
PROPOSED
title
SECTIONS
project
RESIDENTIAL REFURBISHMENT SCHEME 01

15 GLENMORE ROAD
project no
01.104.15
scale
1:100 @ A3
date
27.10.16
drawn
TP
checked
number

01 A1.301 B

© LONDON DESIGN OFFICE 2015
All rights reserved, including but not limited to The Copyright, Designs and Patents Act 1988

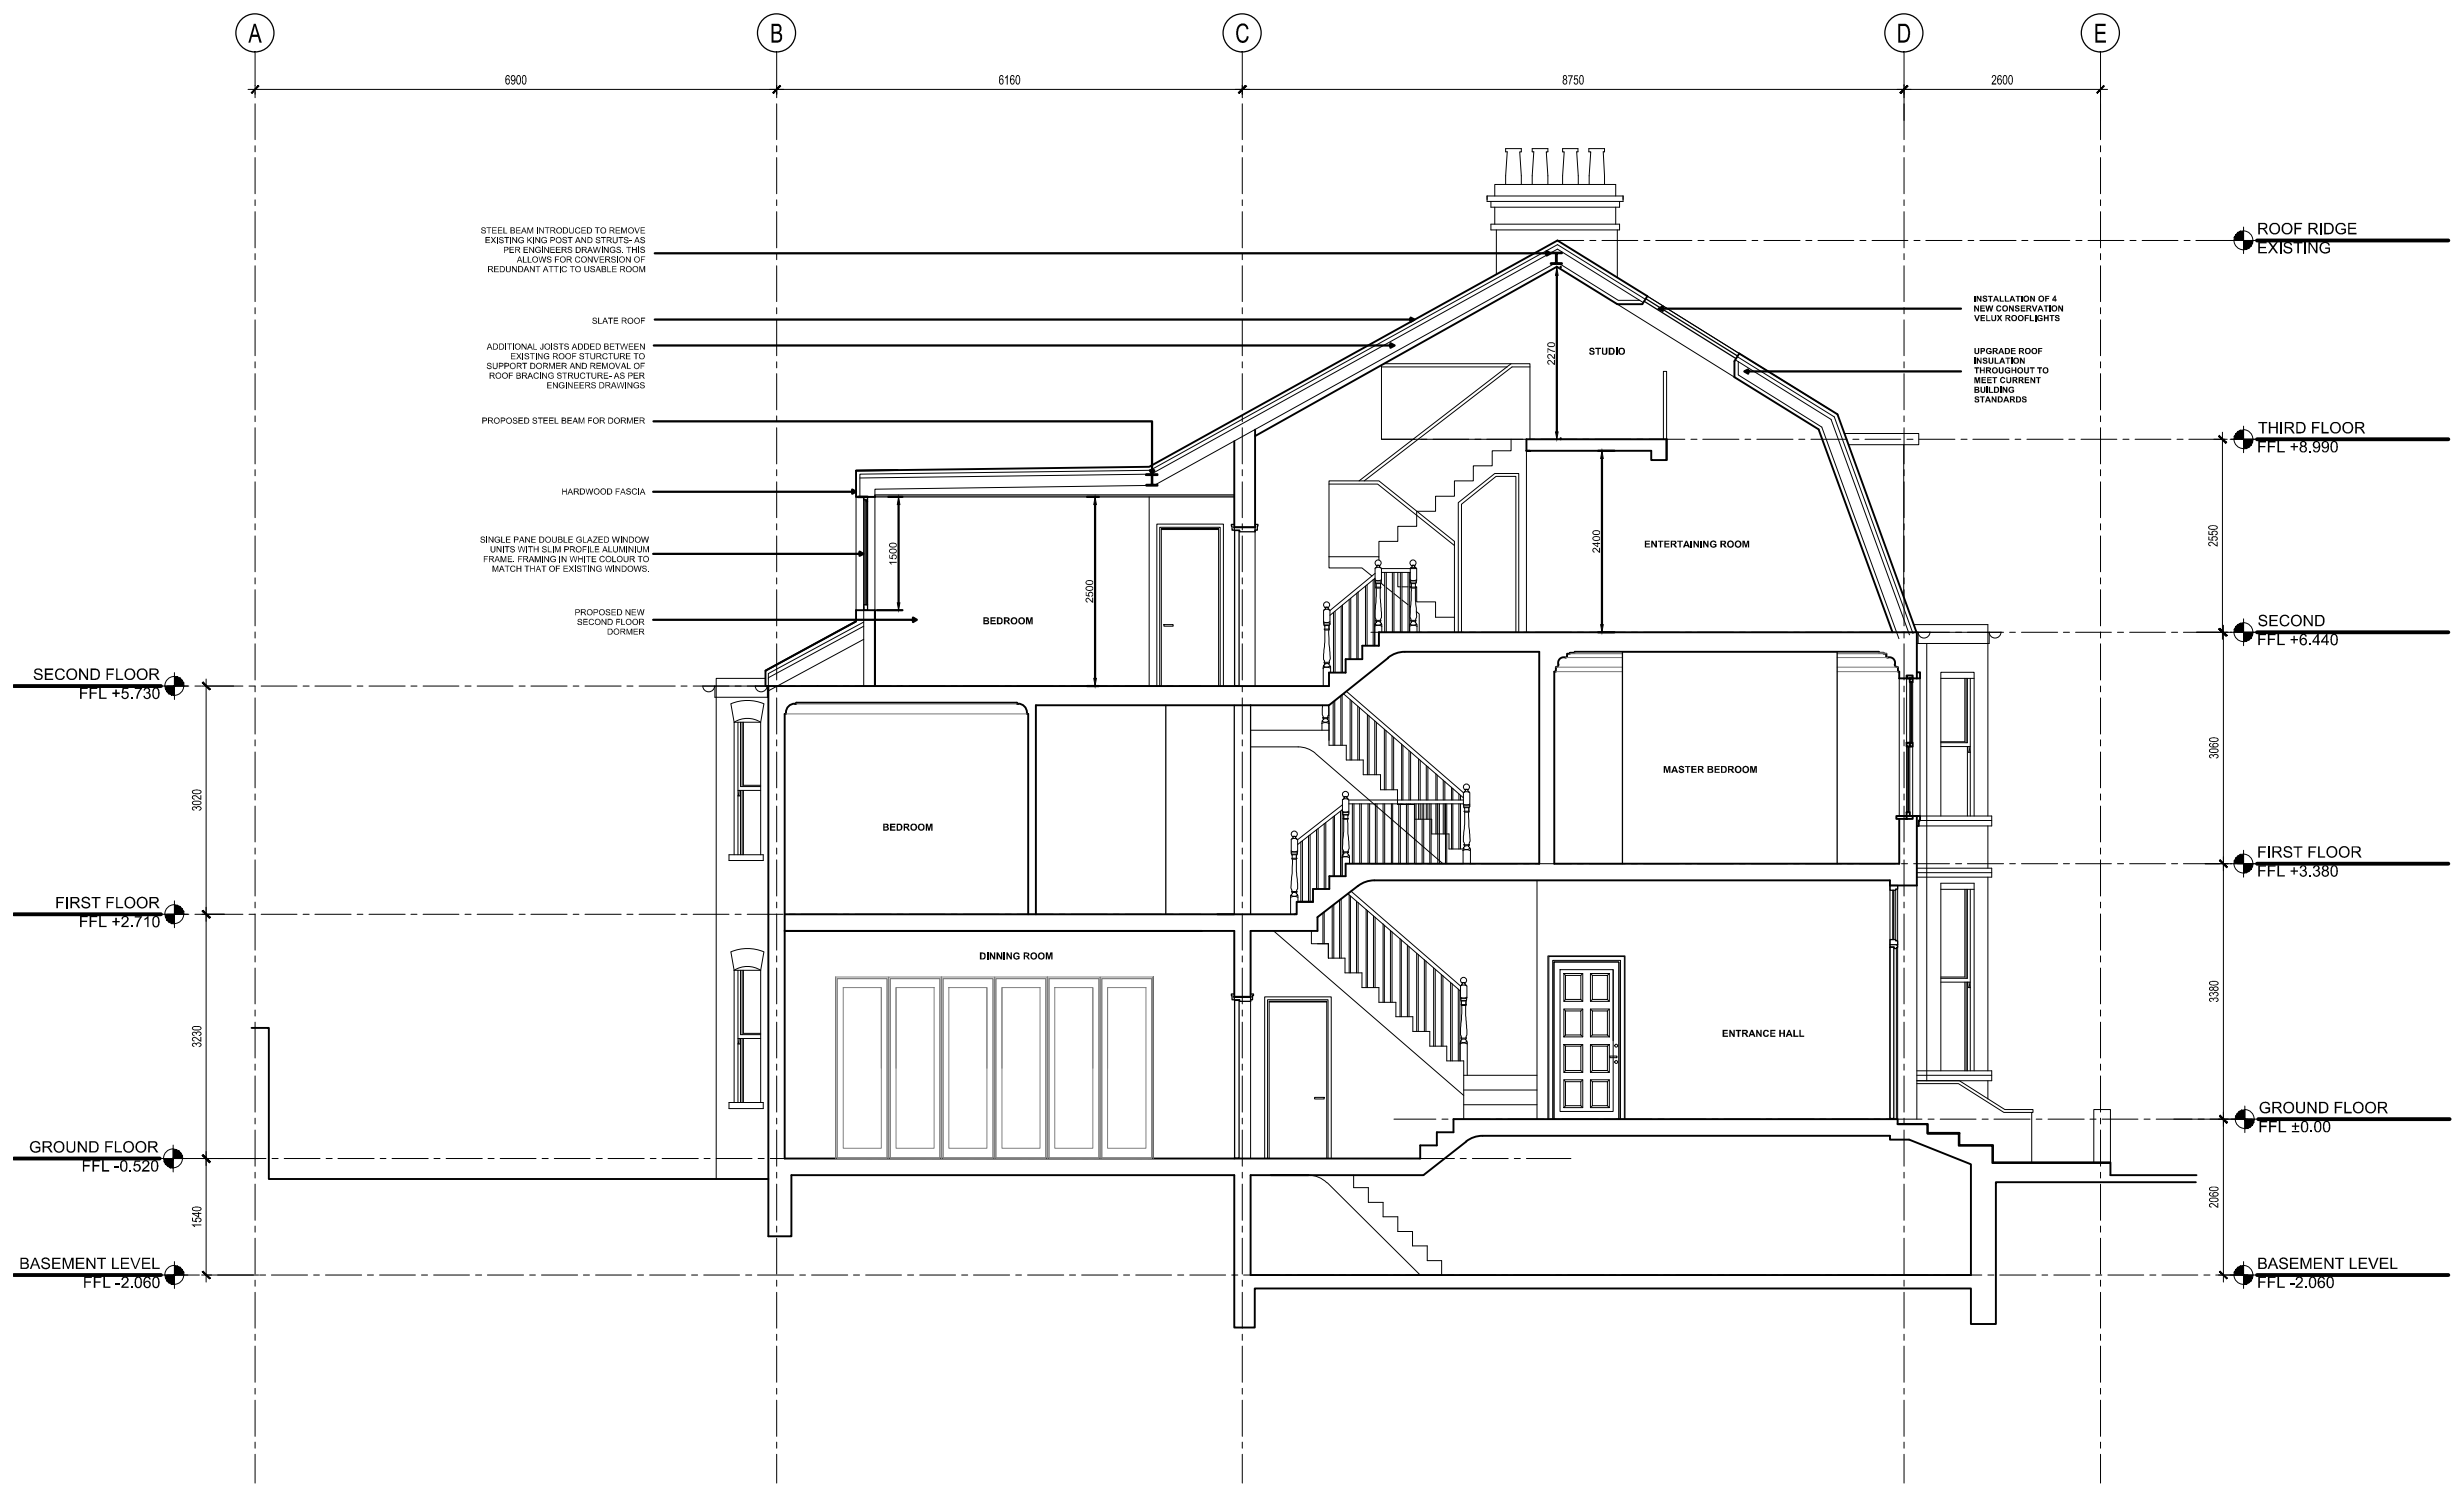

PROPOSED SECTION
SCALE: 1:100