


EXISTING Neighbour Side Elevation from no.30

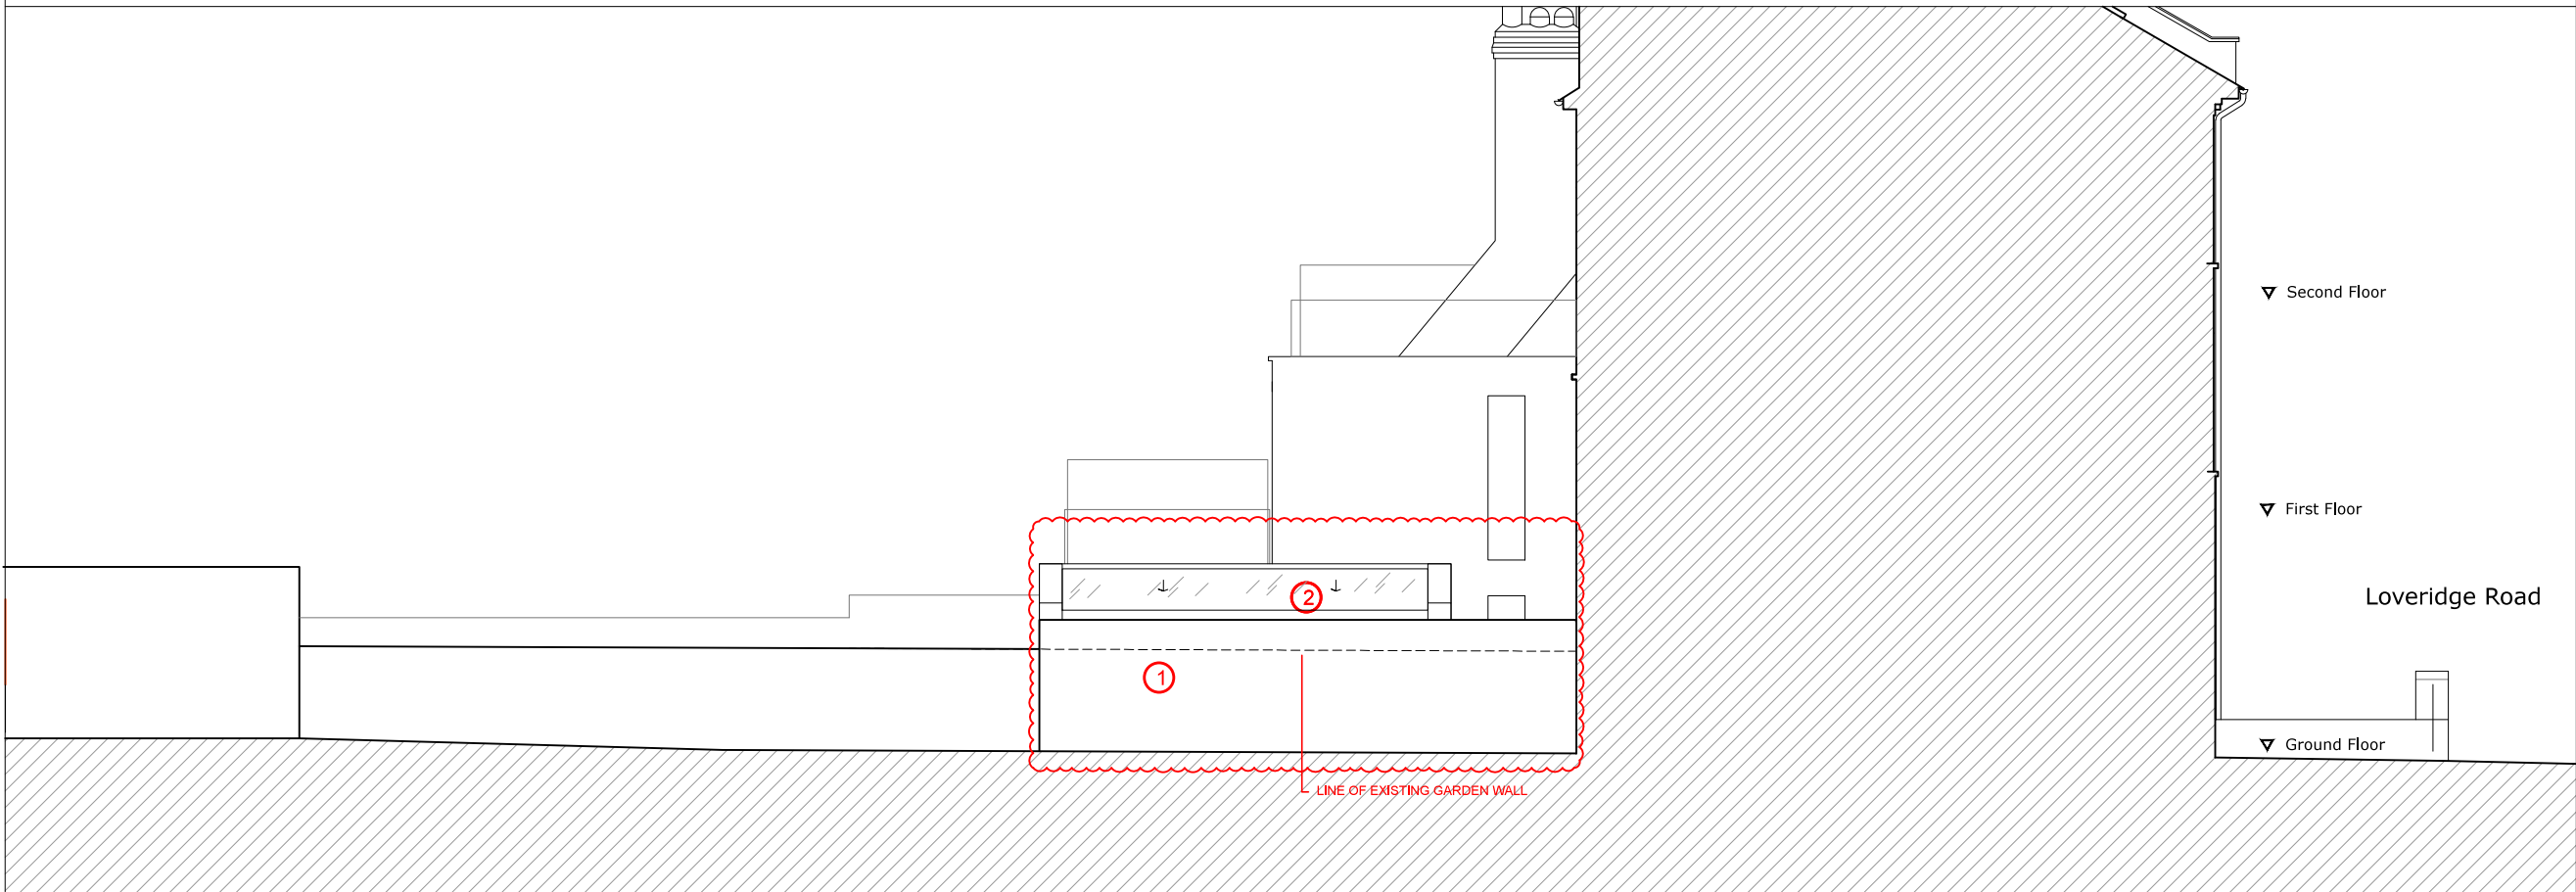

PROPOSED Neighbour Side Elevation from no.30

Do not scale off this drawing.
 All indicated dimensions to be checked and verified on site by the Main Contractor before commencement of any fabrication drawings or work whatsoever on site.
 Report all discrepancies to the Architect immediately. This drawing is to be read in conjunction with all the related Architect's and Structural Engineer's drawings, details and all relevant information.

- KEY:
1. Boundary Wall rebuilt in brick as shown for extension.
 2. Extension mass is stepped back from the boundary wall

A	05.12.2016	Minor amendments for planning
rev.	rev. date	rev. description

TR STUDIO
 ARCHITECTURE + INTERIORS

project		
28 LOVERIDGE ROAD LONDON NW6		
drwg title		
Neighbour Elevation Proposed and Existing		
date	drwg no.	rev.
NOV 2016	PP09	A
scale @ A1	job no.	
1:100 @ A3	044	

PLANNING