



43 Bedford Sq - Proposed 3rd floor staircase (no works)

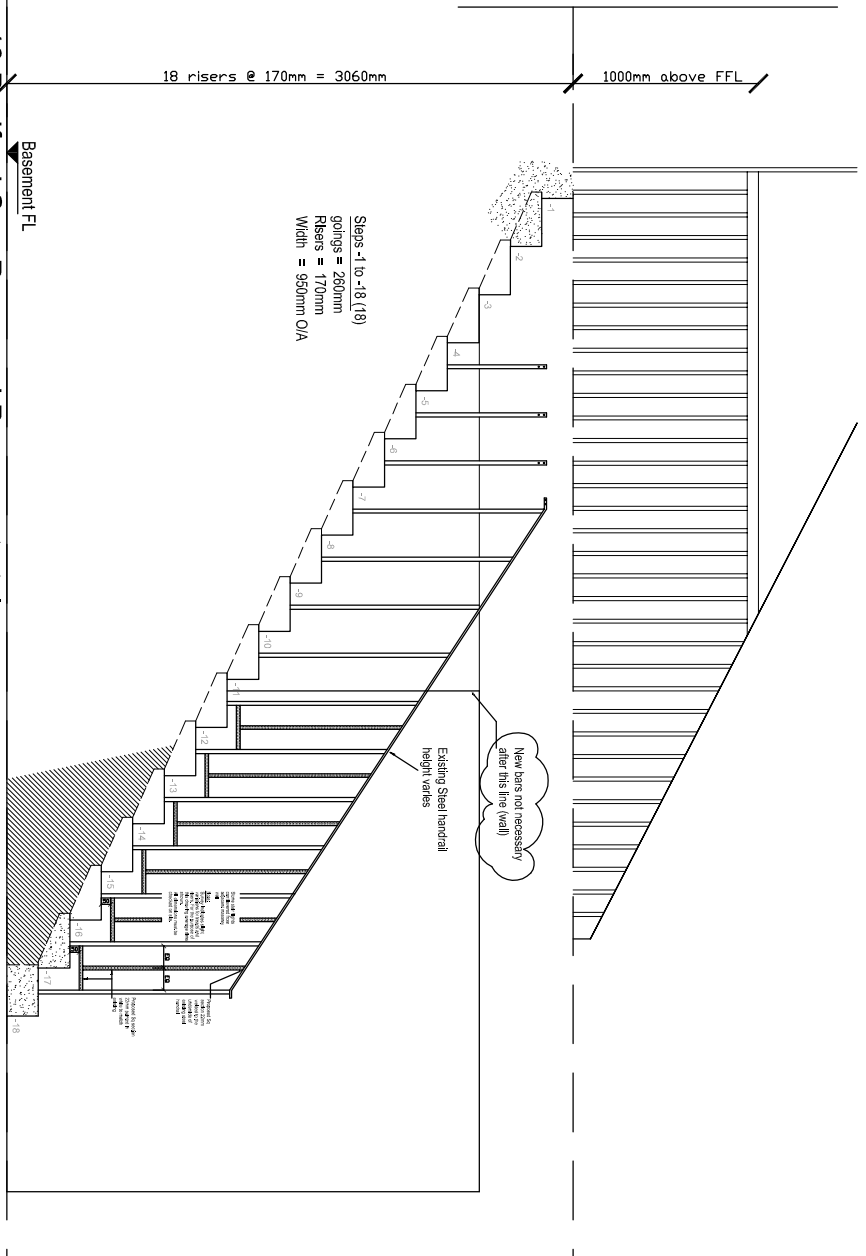


43 Bedford Sq - Proposed Basement staircase

Scale 1:20

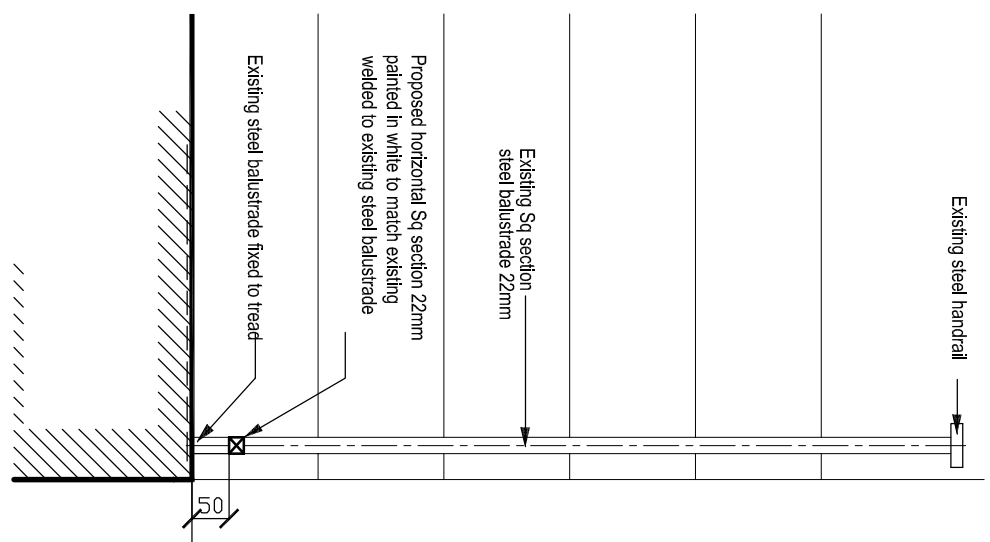

Proposed edge of stair

Scale:1:5

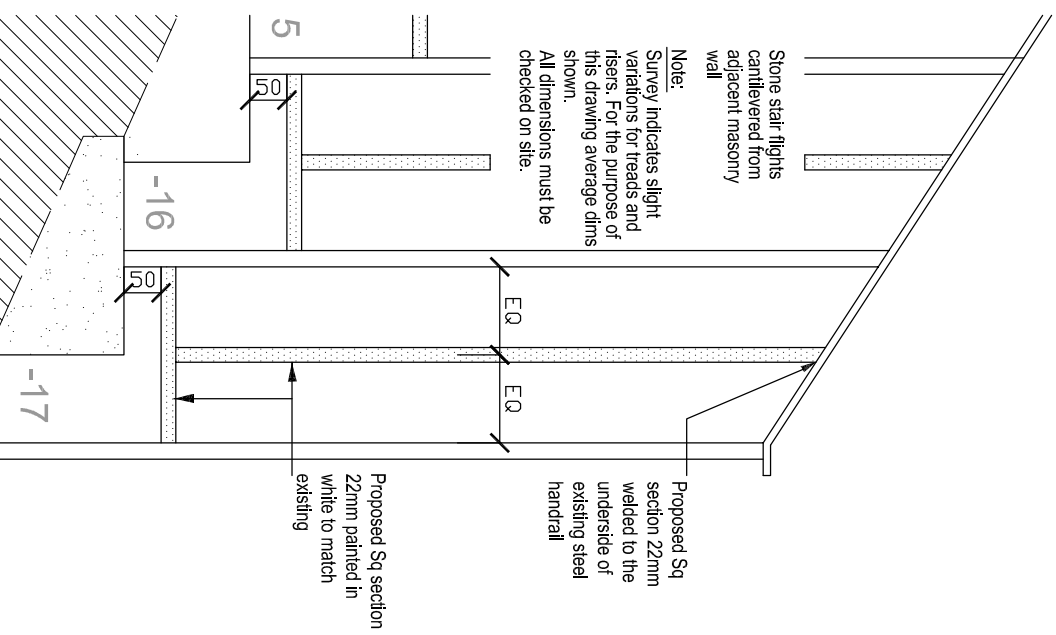

Proposed balustrade detail

Scale:1:5

Notes
Copyright in design reserved. All rights reserved. No part of this drawing may be reproduced without the written consent of the architect. The drawing must not be used for construction without the architect's written consent.

Client Name	43 Bedford Sq
Project Name	Proposed 3rd Floor & Basement Proposed Stairs
Architect	EWI Architects
Scale	1:20
Date	27/08/15
Drawn By	AA
Checked By	AA
Project No.	2200
Revision	(24) A04/A

EWI™
Architects

151 Rosebery Avenue
London EC1R 4AB
T: +44 (0)20 7941 7200

EWI Architects Ltd
Registered in England
Company No: 02022171
VAT No: 2708165

Client Name	43 Bedford Sq
Project Name	Proposed 3rd Floor & Basement Proposed Stairs
Architect	EWI Architects
Scale	1:20
Date	27/08/15
Drawn By	AA
Checked By	AA
Project No.	2200
Revision	(24) A04/A