



Section B-B - Detailed Section through Studio 1:50

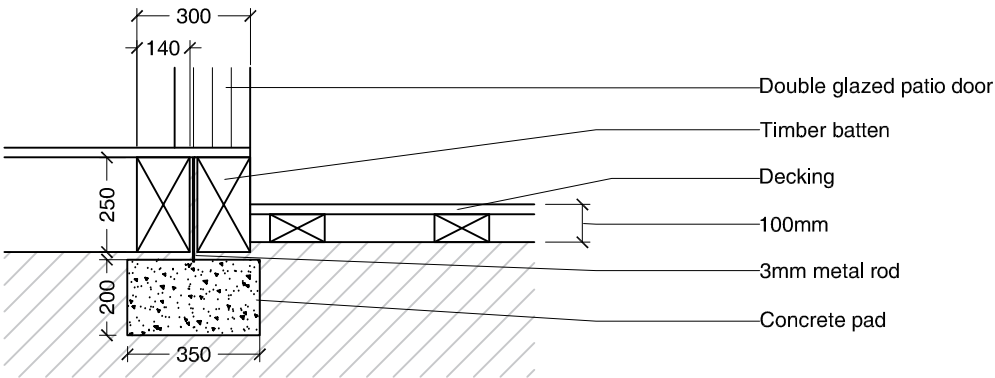

Studio Foundation Detailed Section 1:20

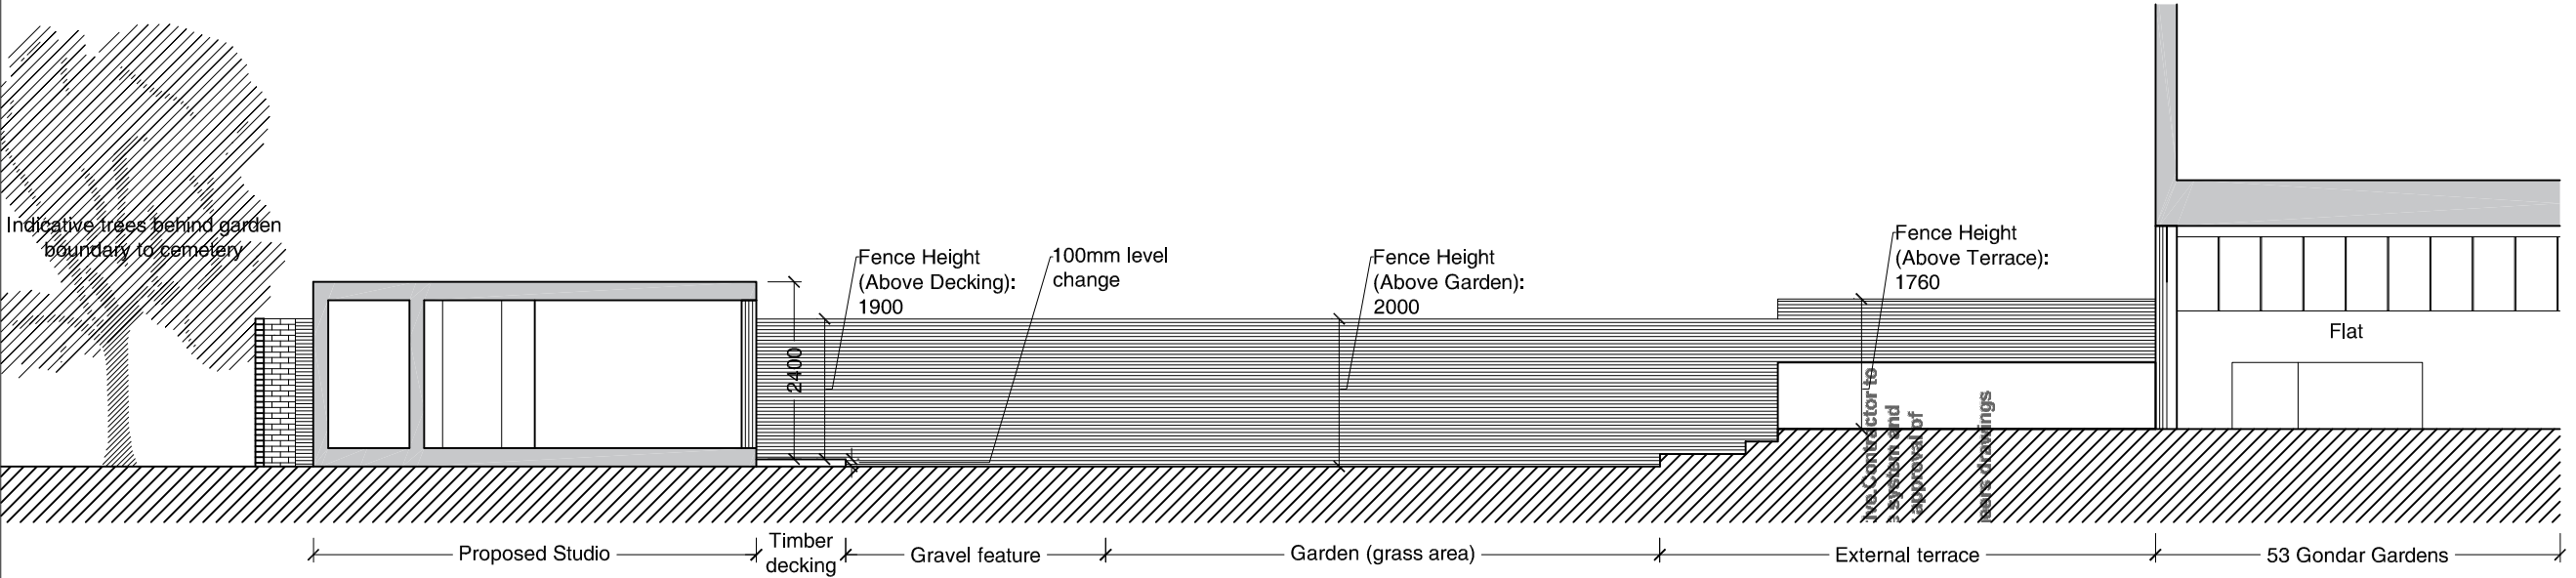

Section A-A - Section through Garden 1:100

P:\2016 Jobs\16109 53 Gondar Gardens_West Hampstead\Drawings\16109_L003_Sections.dwg

0 1 2cm

Responsibility is not accepted for errors made by others in scaling from this drawing. Contractors must check all dimensions on site. Discrepancies must be reported immediately to the architect before proceeding. This drawing is copyright ©2016 Nash Partnership. All rights reserved.

Rev.	Date	Notes	Int.
A	08.11.16	Issued for comment	CC
B	15.11.16	Update on studio terrace	CC
C	22.11.16	Update on studio position	CC

CDM Regulations

Drawing Scale 1:50 @ A3

0 1.25 2.5m

nash partnership

Bath : 01225 442424 | 23a Sydney Buildings, Bath, BA2 6BZ
Bristol : 0117 3327560 | 25 King Street, Bristol, BS1 4PB

www.nashpartnership.com
mail@nashpartnership.com

PLANNING

Job Number	Drawing Number	Revision
16109	L003	C

Project

53 Gondar Gardens, London

Title

Proposed Sections

Drawn by	Project Manager
CC	JE
Scale	Date created
1:20 + 1:50 + 1:100 @ A3	07.11.16