


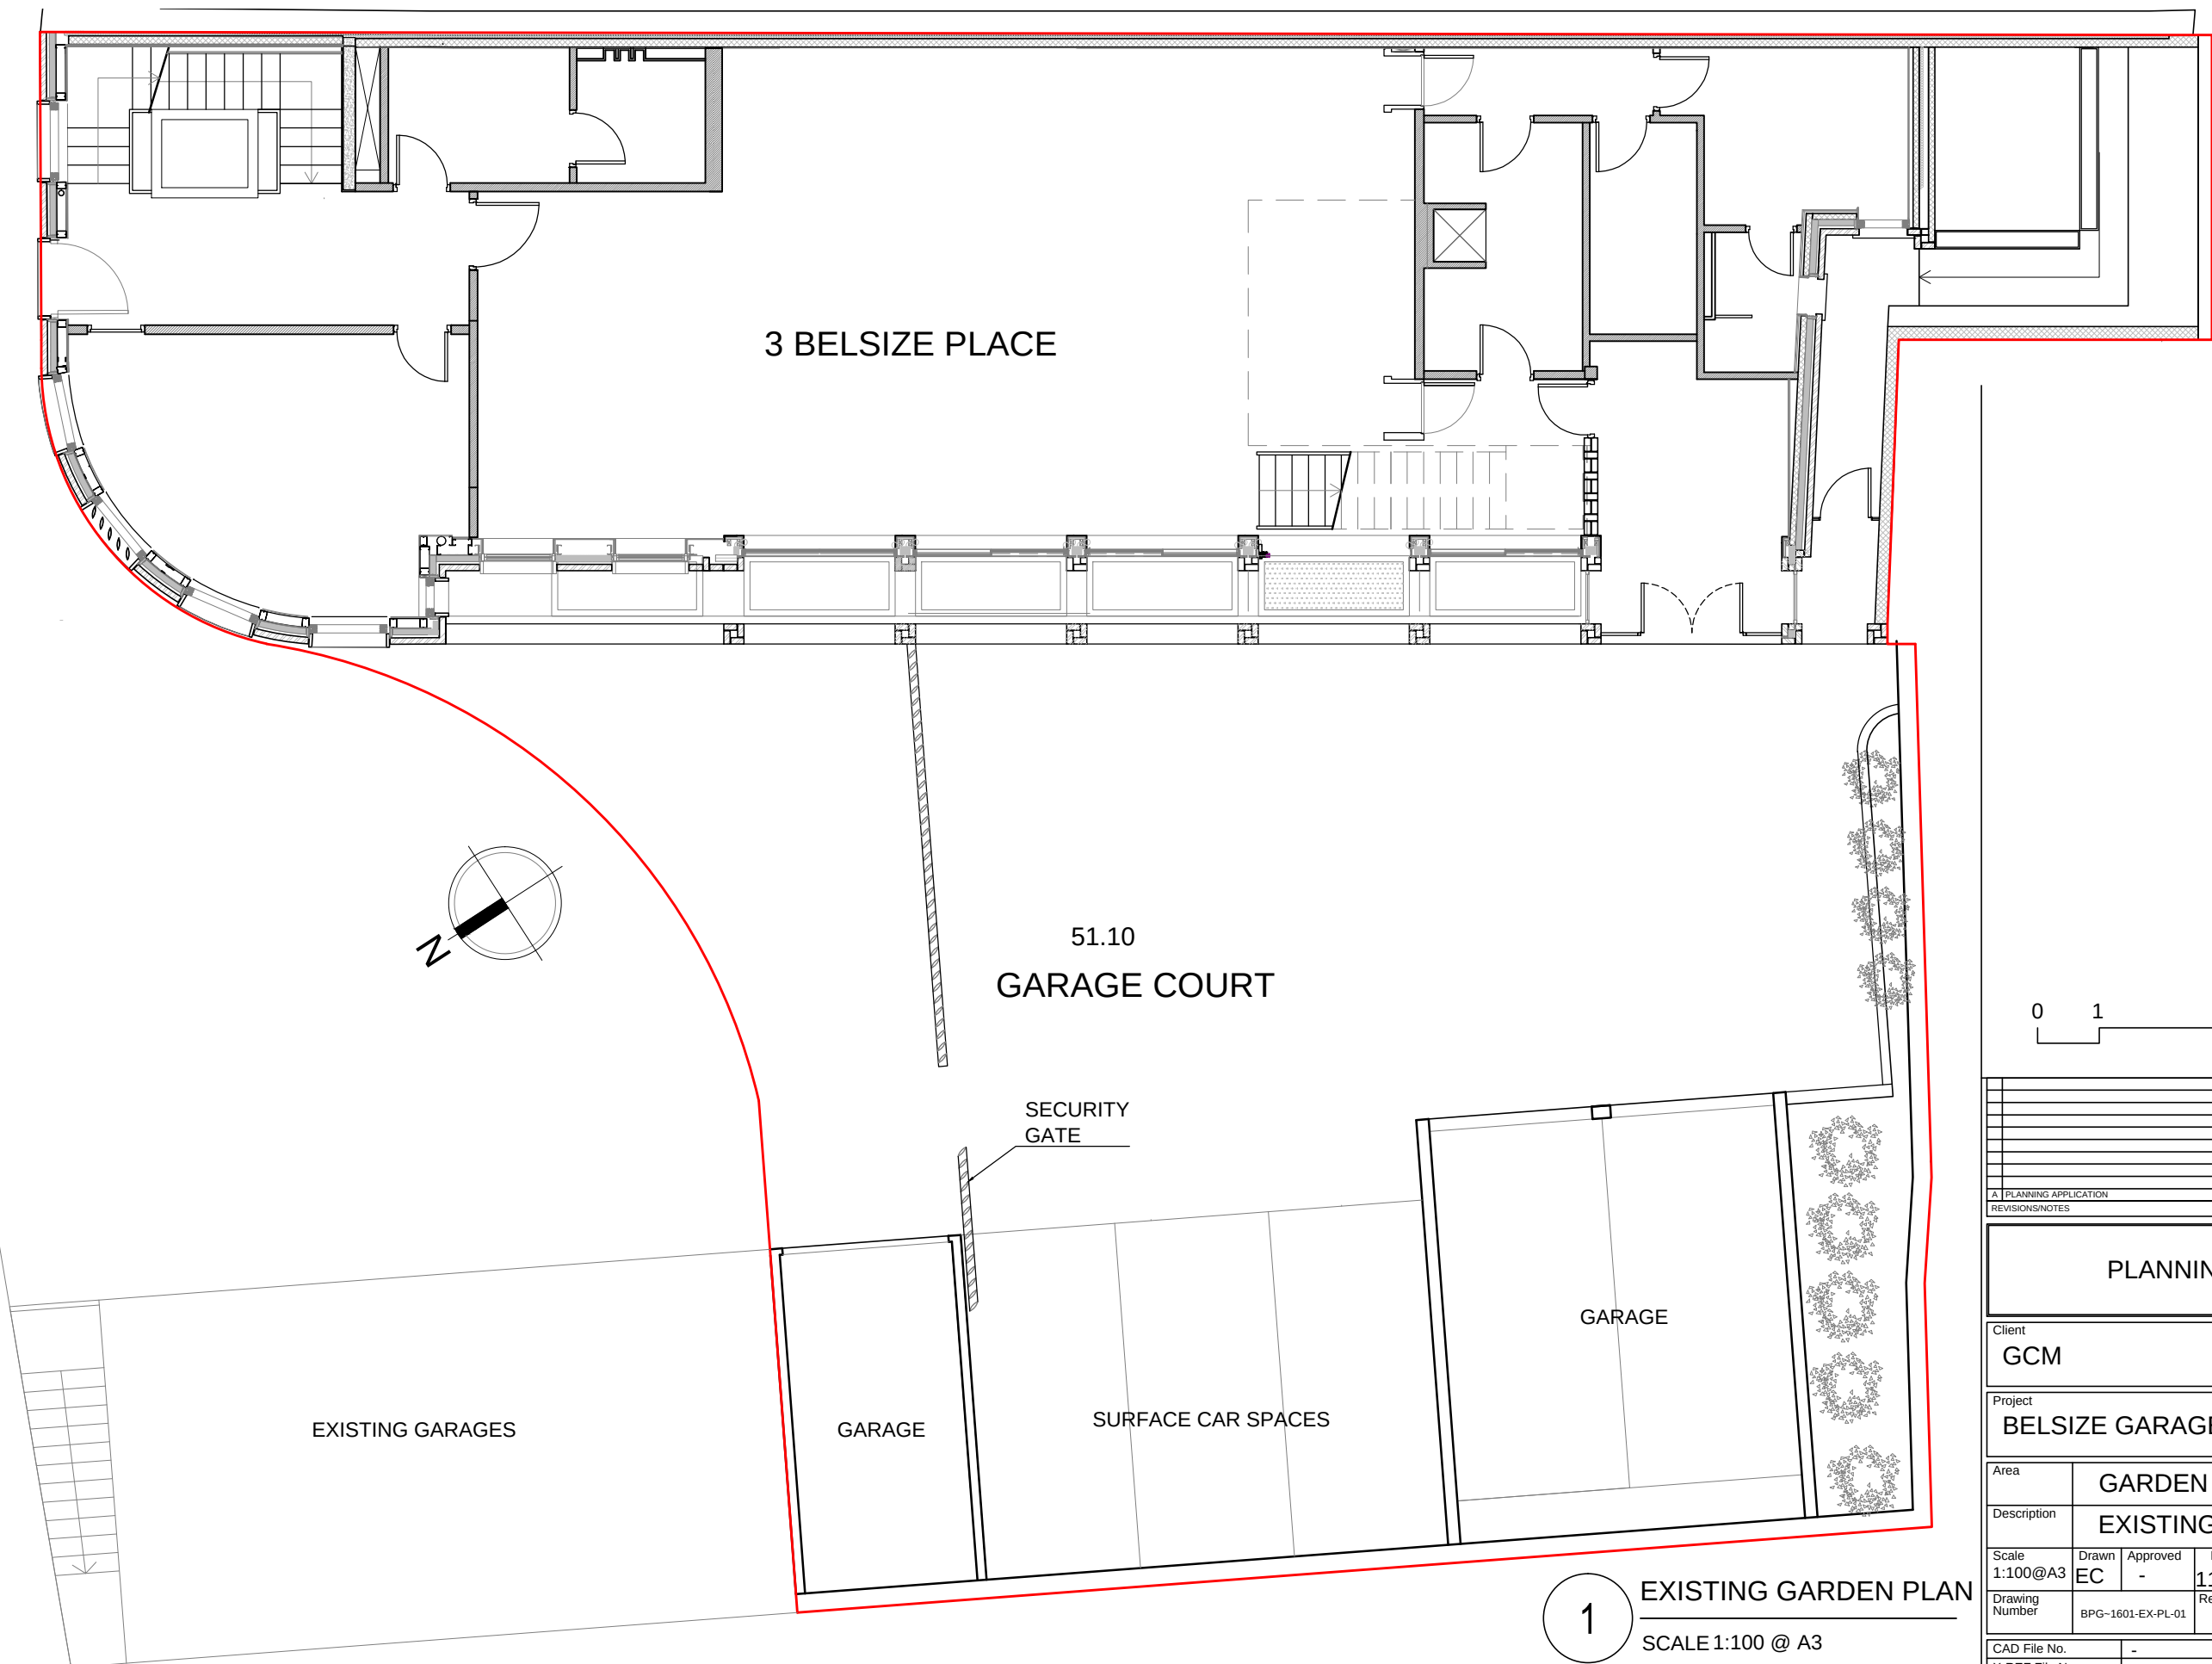

51.10
GARAGE COURT

SECURITY GATE

GARAGE

GARAGE

SURFACE CAR SPACES

EXISTING GARAGES

A	PLANNING APPLICATION	30-11-2016
	REVISIONS(NOTFS)	

PLANNING

Client
GCM

Project
BELSIZE GARAGES

Area		GARDEN							
Description		EXISTING PLAN							
Scale 1:100@A3	Drawn EC	Approved -	Date 11.16	Project Number —					
Drawing Number	BPG-1601-EX-PL-01		Revision A	-	-	-	-	-	

CAD File No.	-
X-REF File Name	-

EXISTING GARDEN PLAN

SCALE 1:100 @ A3