

**IMPORTANT NOTES:**  
ALL Dimensions to be checked & confirmed by the Architect / Main Contractor and verified on site before commencing any work. This drawing is not to be scaled. Use figured dimensions only. This drawing is to be read in conjunction with all other CCS FACADES Drawings and relevant Engineer's and Architect's Drawings & Specifications for this project.

P3	12-09-16	Revised To Architect's Comments	EPM
P2	01-08-16	Issued For Approval	EPM
P1	12-07-16	Issued For Approval	EPM

revisions

Project Job Number -

18-26 HATTON WALL  
LONDON EC1N 8JH

Client  
BOULTBEE BROOKS LTD


Drawing Title  
TYPICAL VERTICAL SUPPORT FOR  
VISIBILITY SCREEN TYPE 1  
(Perforated Coper Cladding)

FOR APROVAL




No 10 Lancaster Court  
Cressex Business Park, High Wycombe  
Buckinghamshire, HP12 3TD  
Telephone: 01494 510801  
Fax: 0850 0864285

Drawn:EPM	Date:Sept' 15	Scale: 1:2 @ A3	-	Xref:
Reviewed by	Drawing No. CCS-P1641-DET-700	Rev. P3c		

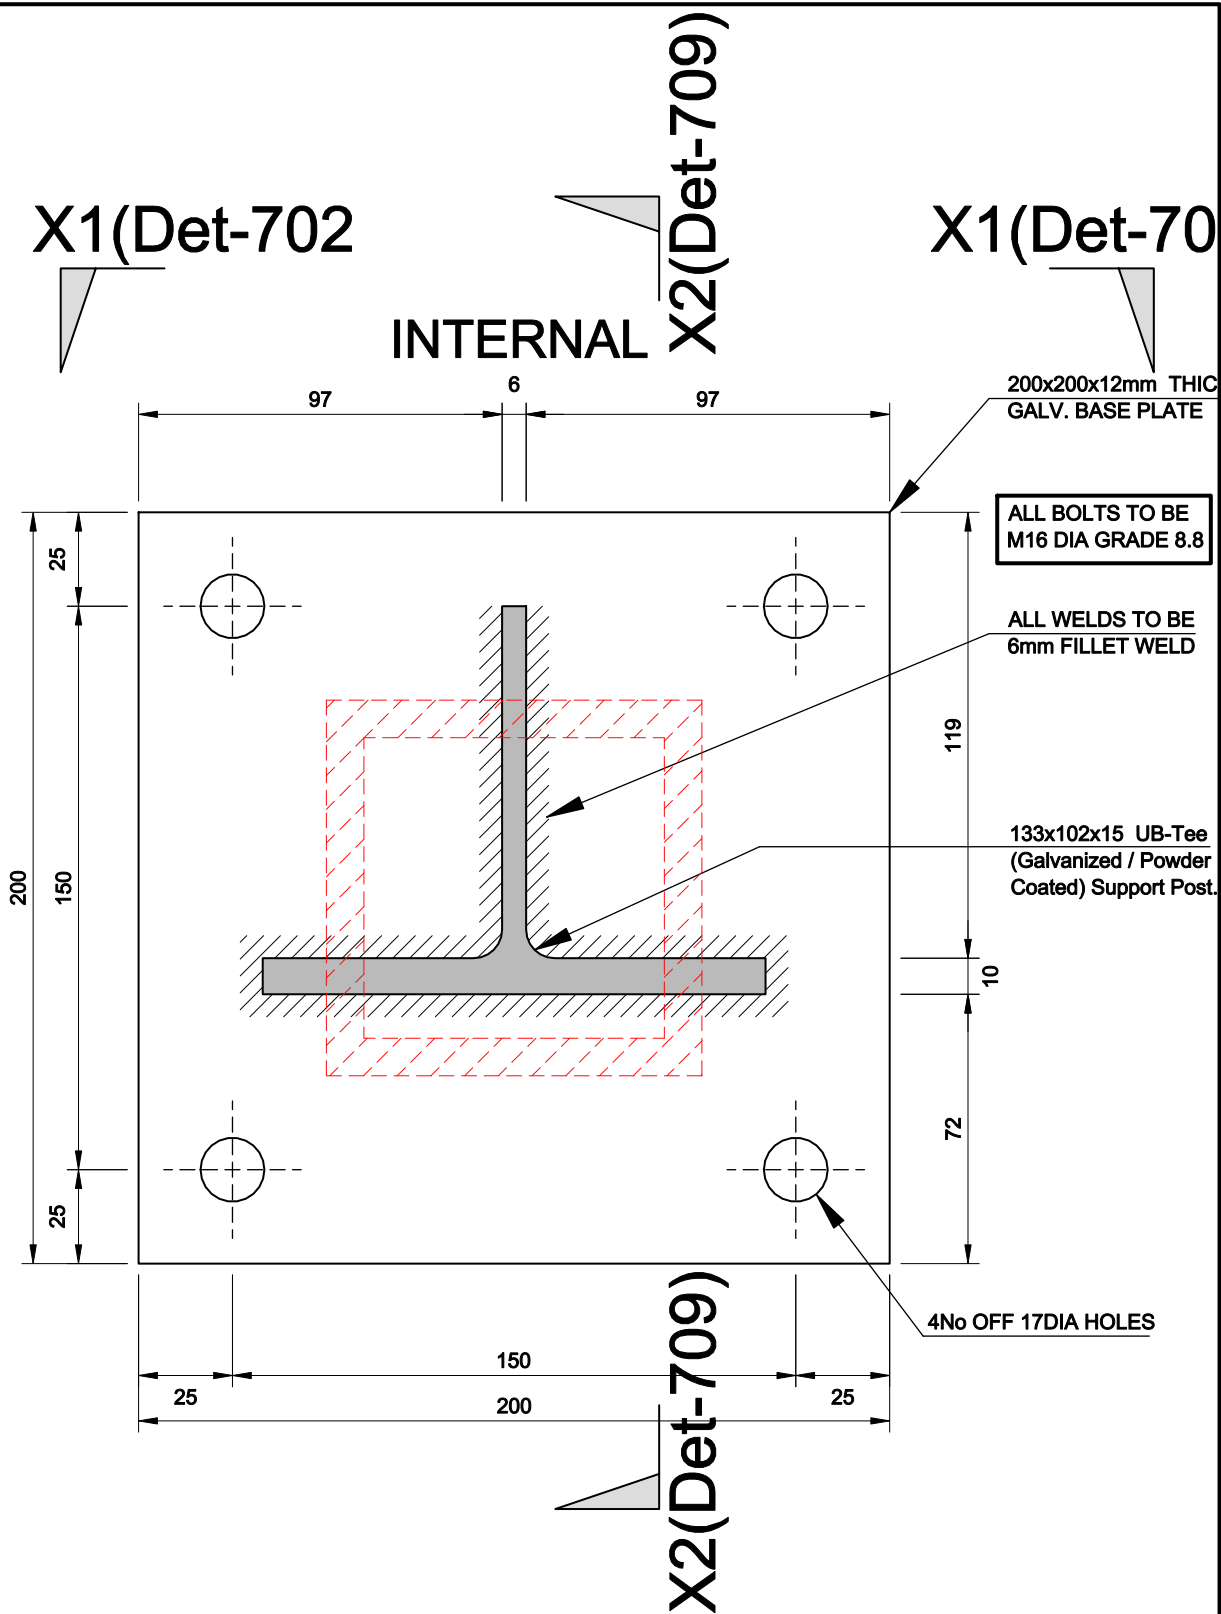

BASE CONNECTION FORCES	
Moment	= 10KNm (Factored)
Shear	= 10KNm (Factored)

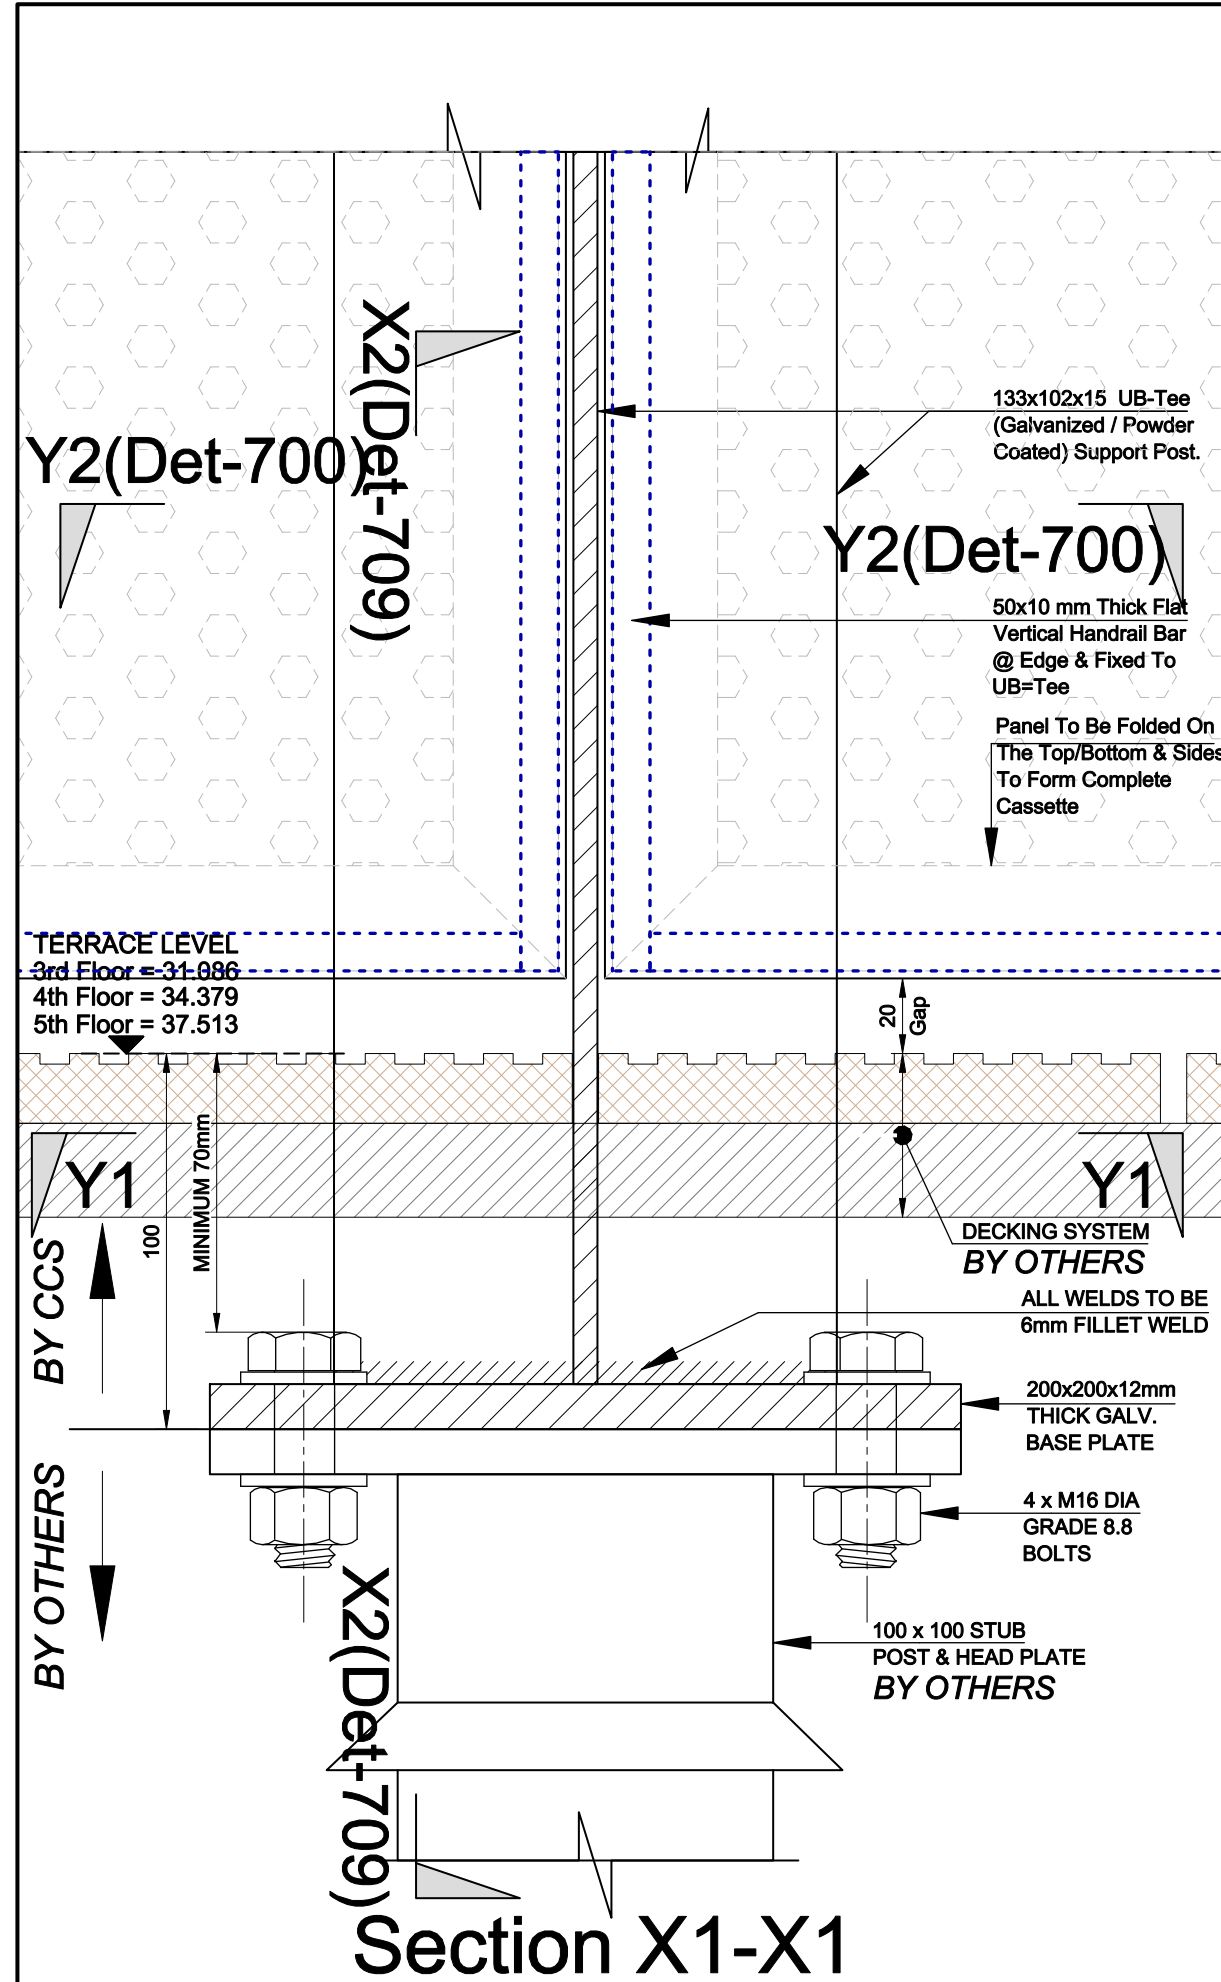

**IMPORTANT NOTES:**  
ALL Dimensions to be checked & confirmed by the Architect / Main Contractor and verified on site before commencing any work. This drawing is not to be scaled. Use figured dimensions only. This drawing is to be read in conjunction with all other CCS FACADES Drawings and relevant Engineer's and Architect's Drawings & Specifications for this project.

P1 12-09-16 Issued For Approval EPM

revisions

Project Job Number -

18-26 HATTON WALL  
LONDON EC1N 8JH

Client  
BOULTBEE BROOKS LTD

Drawing Title

TYPICAL BASE PLATE DETAIL  
- SHEET 1

FOR APROVAL

**CCS**  
Facades


No 10 Lancaster Court  
Cressex Business Park, High Wycombe  
Buckinghamshire, HP12 3TD

Telephone: 01494 510801  
Fax: 0850 0864285

Drawn:EPM Date:Sept' 15 Scale: 1:2 @ A3 - Xref:

Reviewed by Drawing No. CCS-P1641-DET-702 Rev. P0d

**IMPORTANT NOTES:**  
ALL Dimensions to be checked & confirmed by the Architect / Main Contractor and verified on site before commencing any work. This drawing is not to be scaled. Use figured dimensions only. This drawing is to be read in conjunction with all other CCS FACADES Drawings and relevant Engineer's and Architect's Drawings & Specifications for this project.

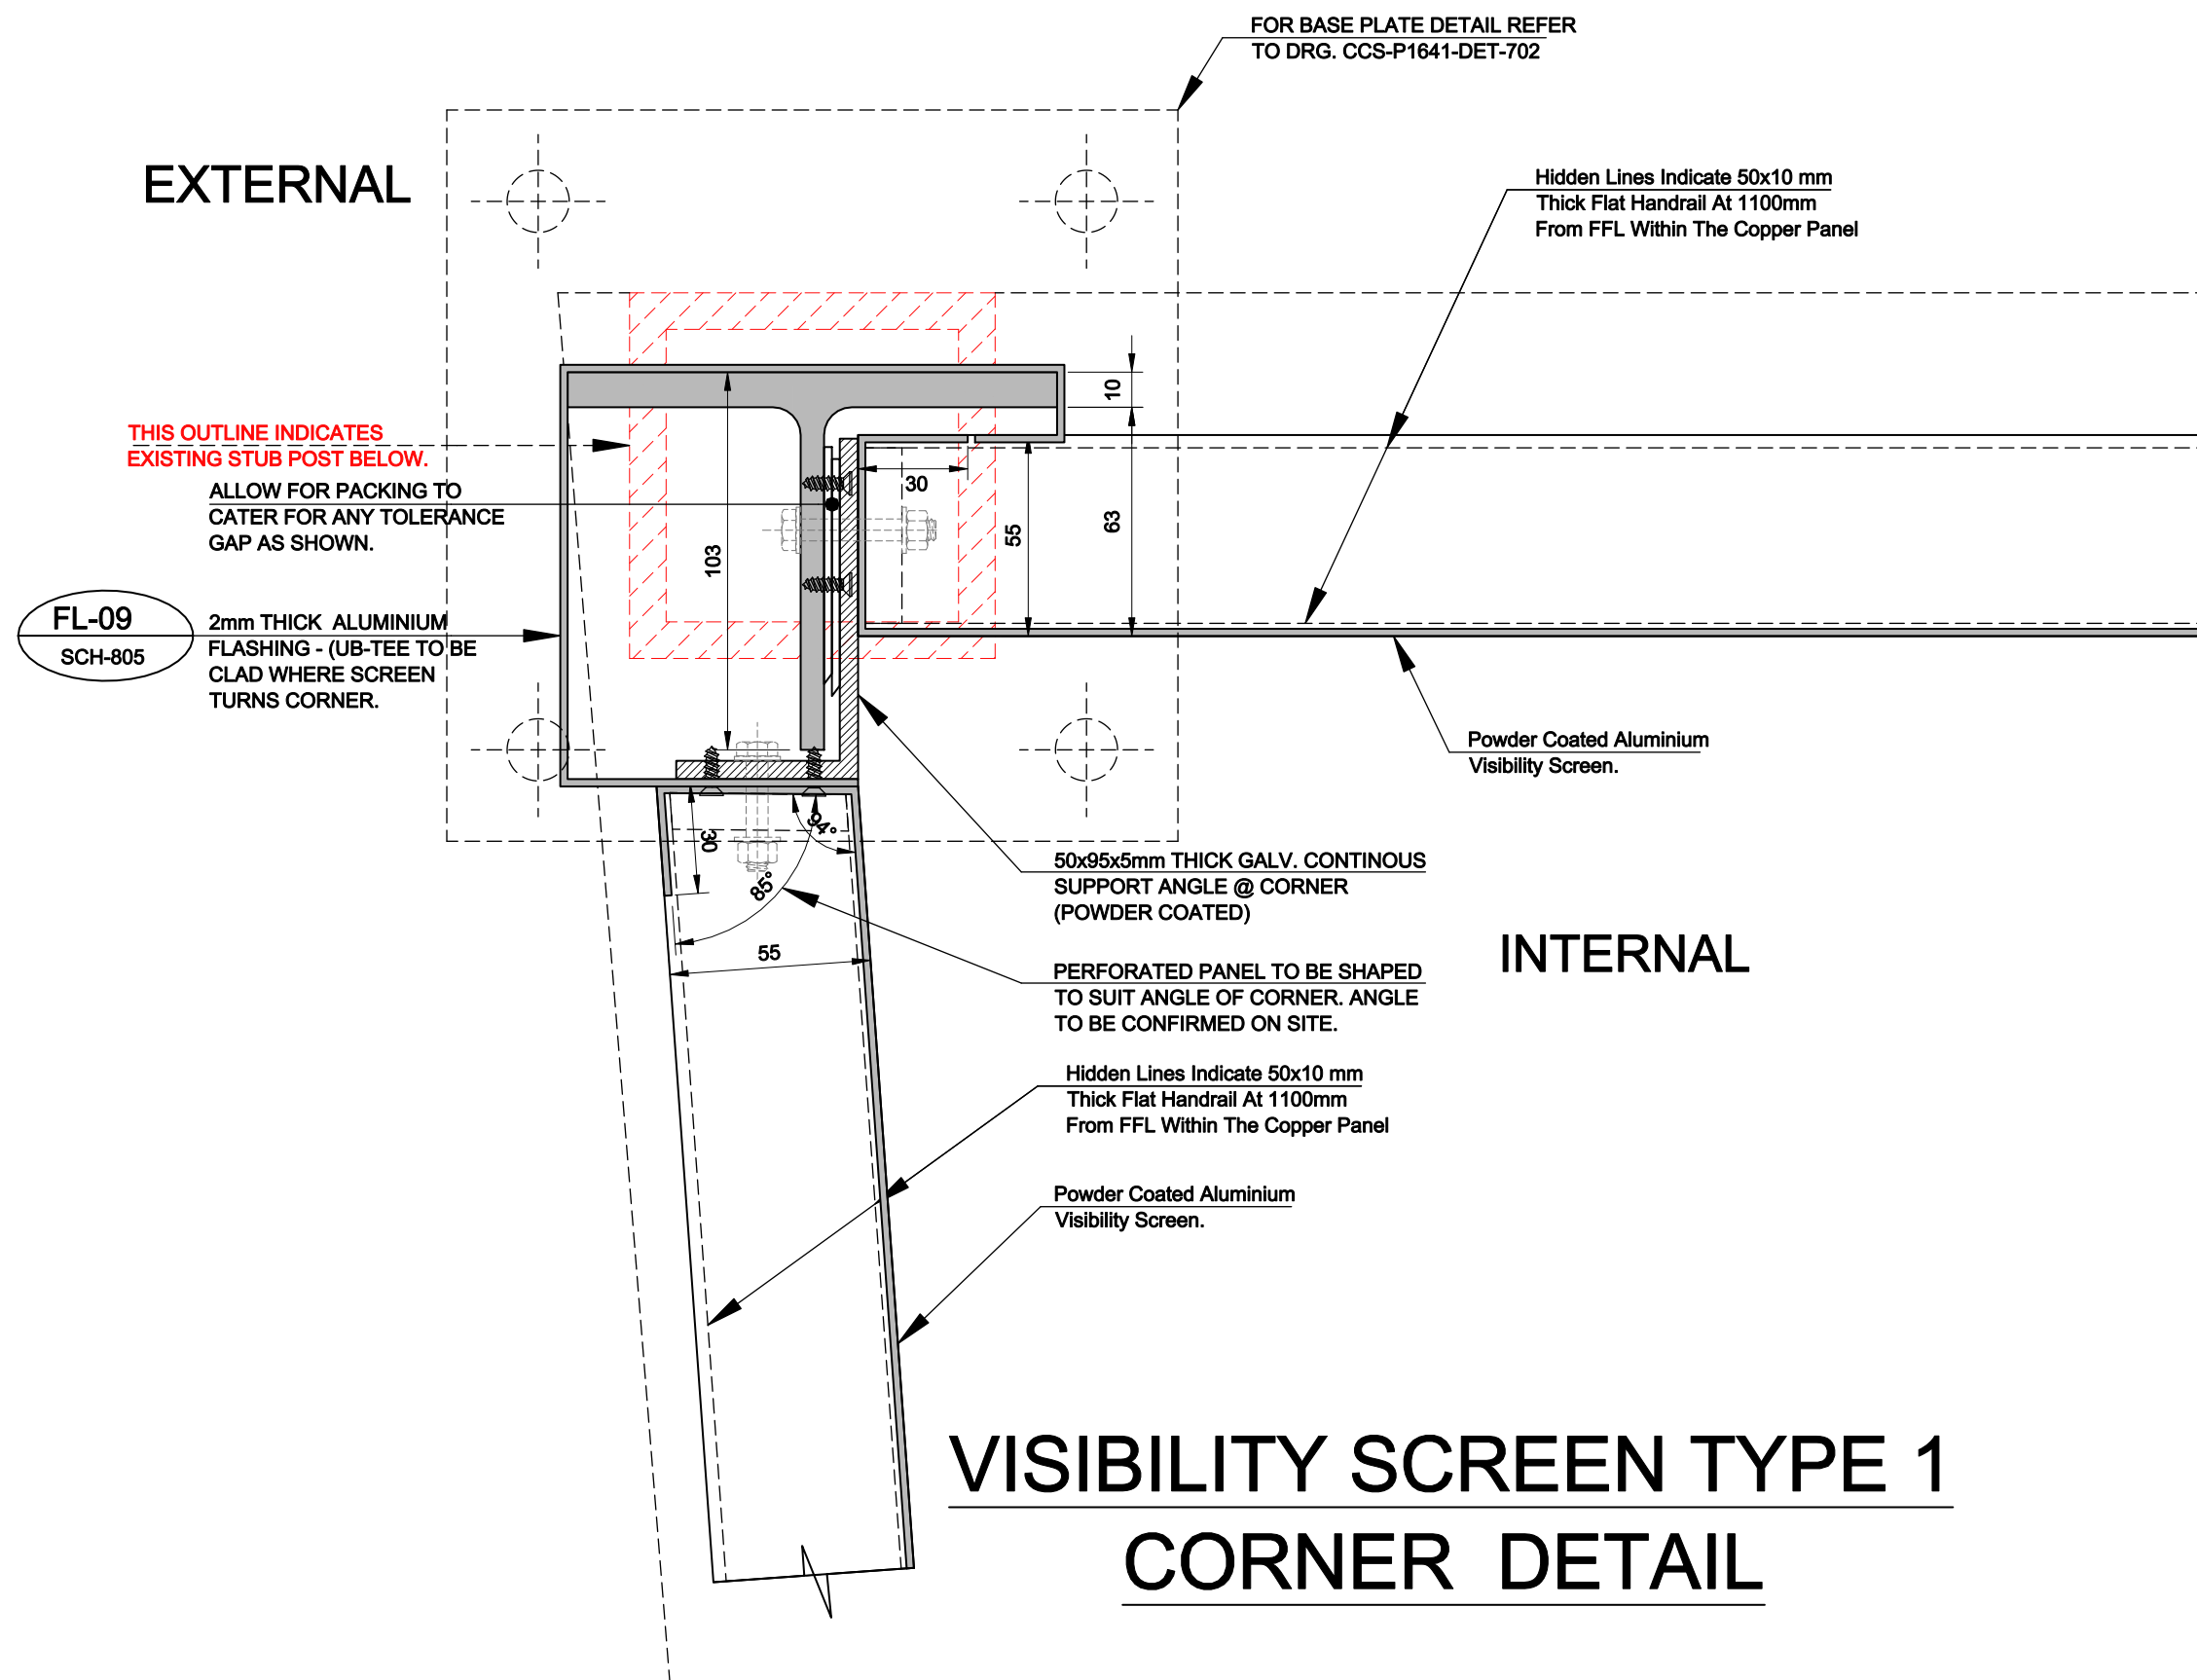

P1 12-09-16 Issued For Approval EPM

revisions

Project Job Number -

18-26 HATTON WALL  
LONDON EC1N 8JH

Client  
BOULTBEE BROOKS LTD

Drawing Title

TYPICAL VISIBILITY SCREEN TYPE 1  
CORNER DETAIL - SHEET 1


FOR APPROVAL



No 10 Lancaster Court  
Cressex Business Park, High Wycombe  
Buckinghamshire, HP12 3TD

Telephone: 01494 510801  
Fax: 0850 0864285

Drawn: EPM	Date: Sept' 15	Scale: 1:2 @ A3	-	Xref:
Reviewed by	Drawing No. CCS-P1641-DET-703	Rev. P0c		

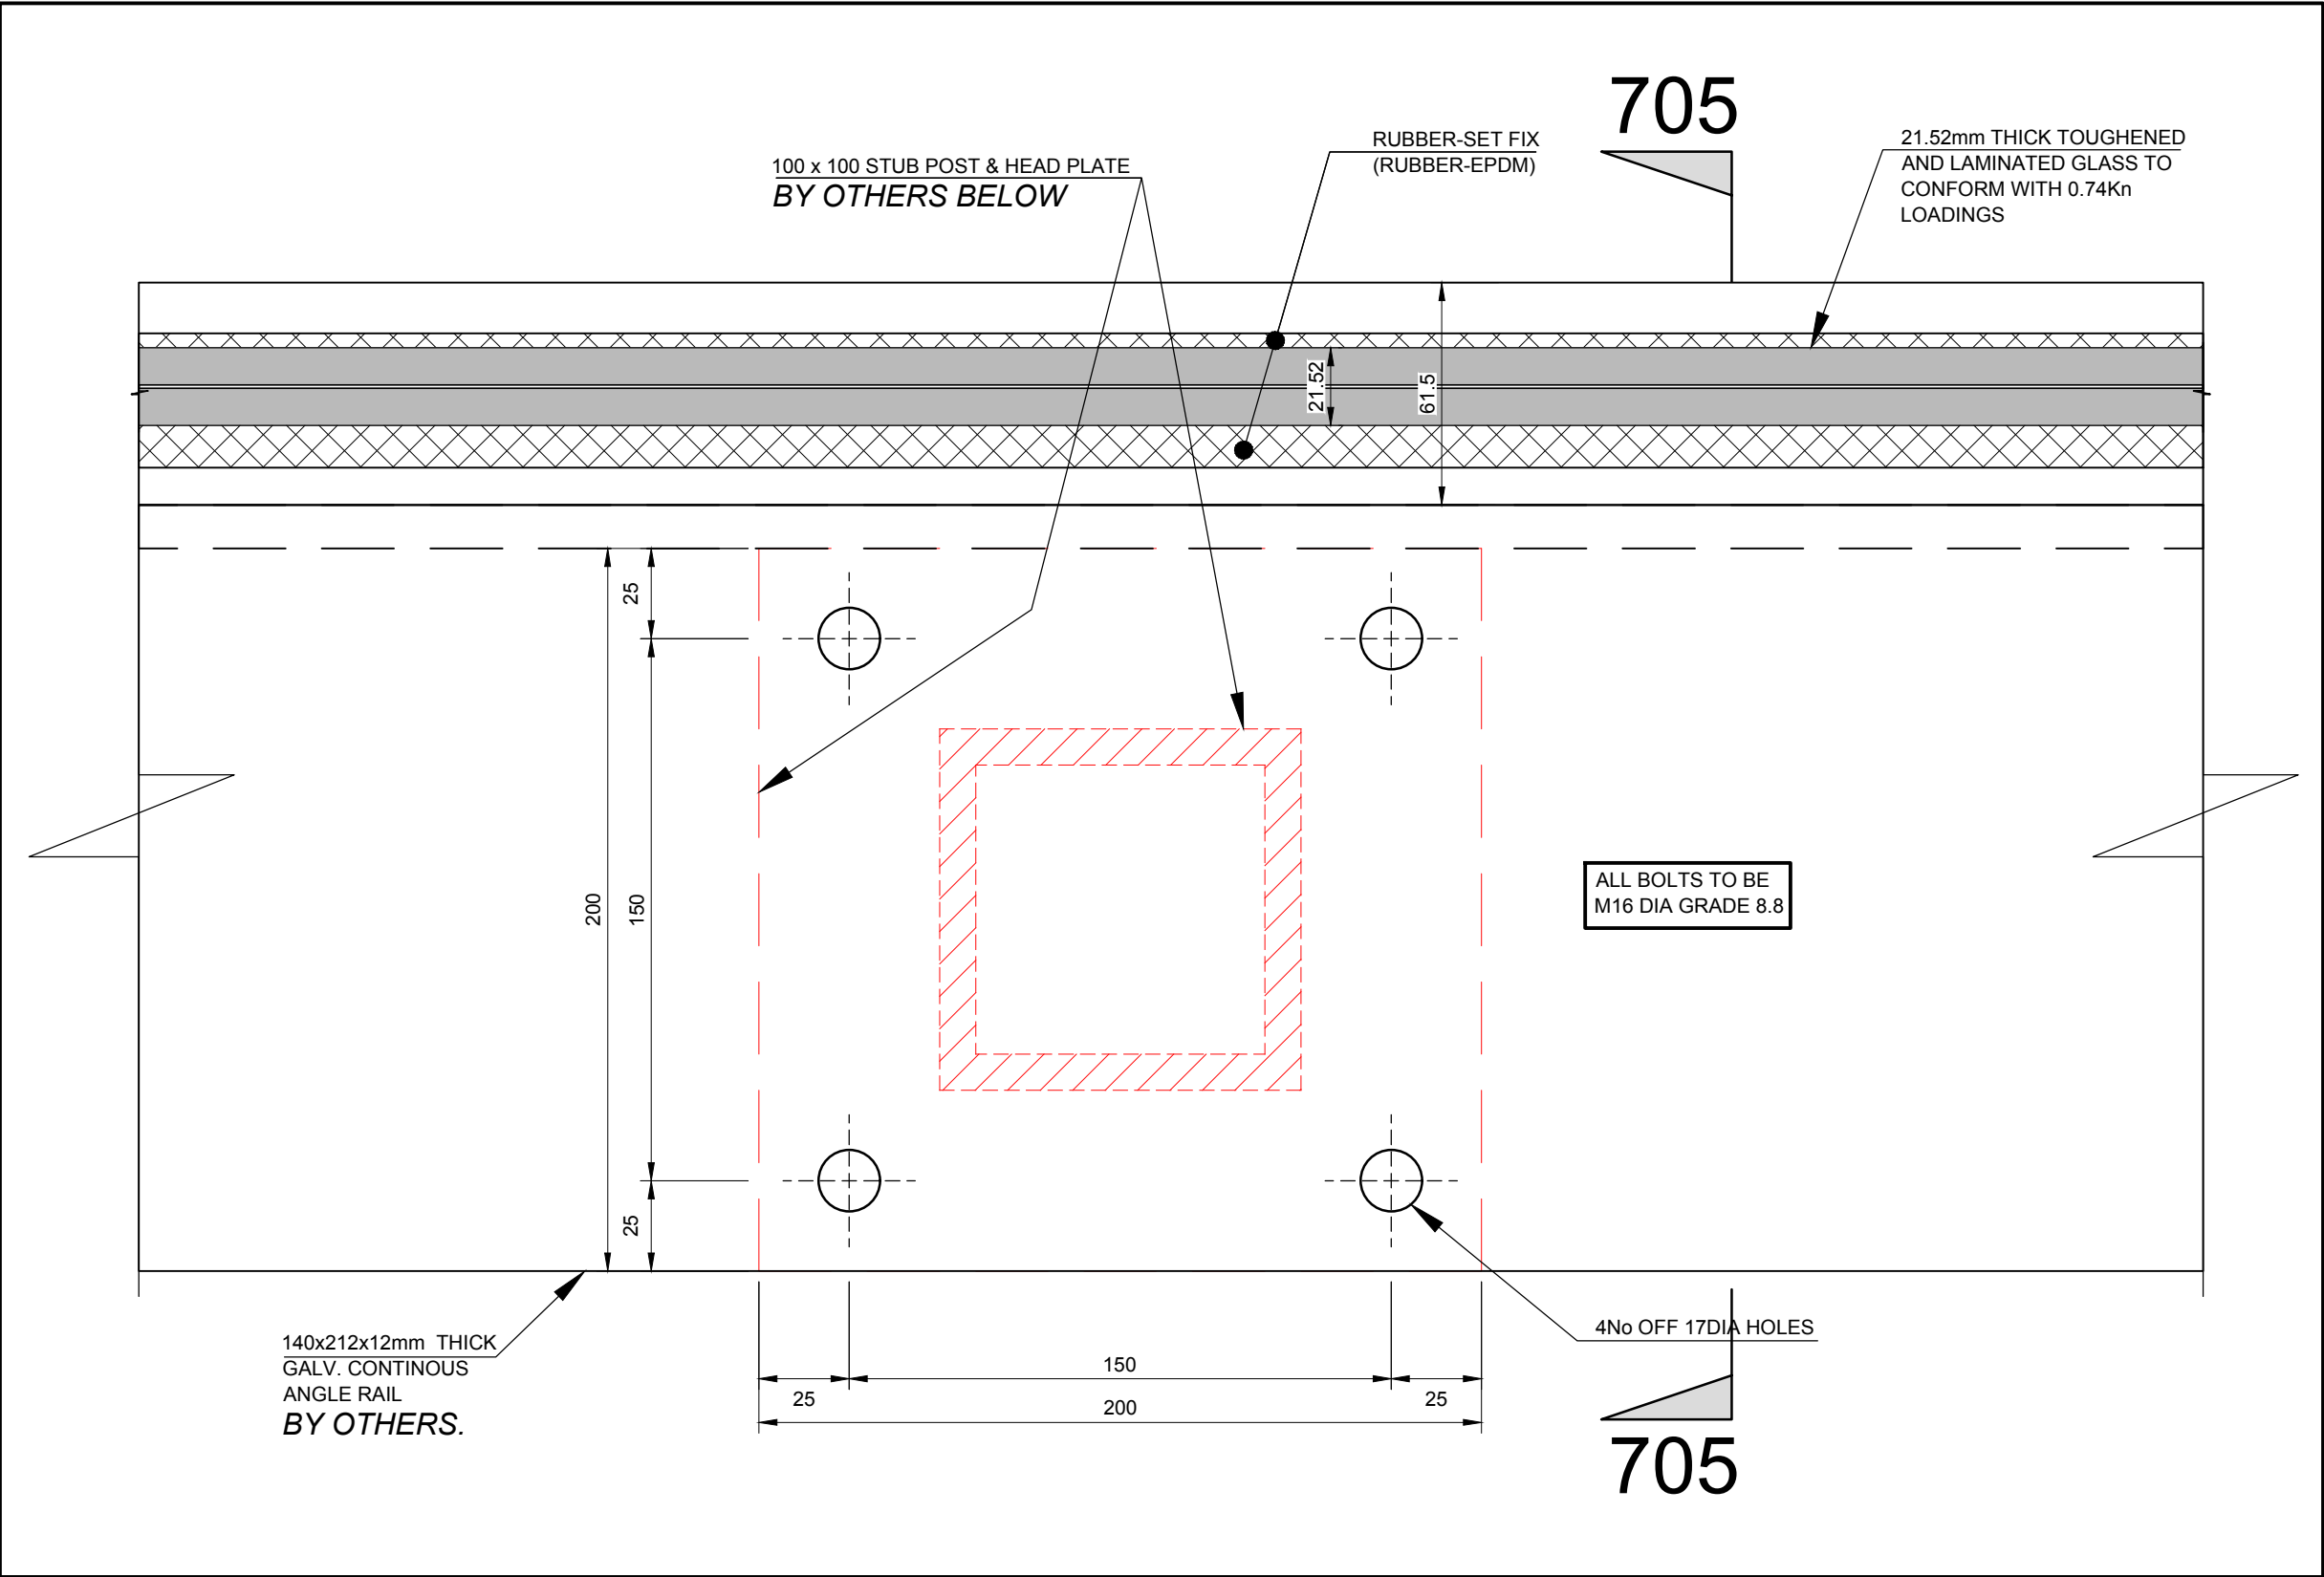

IMPORTANT NOTES:  
ALL Dimensions to be checked & confirmed by the Architect / Main Contractor and verified on site before commencing any work. This drawing is not to be scaled. Use figured dimensions only. This drawing is to be read in conjunction with all other CCS FACADES Drawings and relevant Engineer's and Architect's Drawings & Specifications for this project.

P1 12-10-16 Issued For Approval EPM

revisions

Project Job Number -

18-26 HATTON WALL  
LONDON EC1N 8JH

Client  
BOULTBEE BROOKS LTD

Drawing Title  
GLASS BALUSTRADE -  
TYPICAL BASE PLATE / ANGLE  
RAIL SUPPORT DETAIL - SHEET 1

FOR APROVAL


**CCS**  
Facades

No 10 Lancaster Court  
Cressex Business Park, High Wycombe  
Buckinghamshire, HP12 3TD

Telephone: 01494 510801  
Fax: 0850 0854285

Drawn: EPM Date: Sept' 15 Scale: 1:2 @ A3 - Xref:

Reviewed by Drawing No. CCS-P1641-DET-704 Rev. P0c

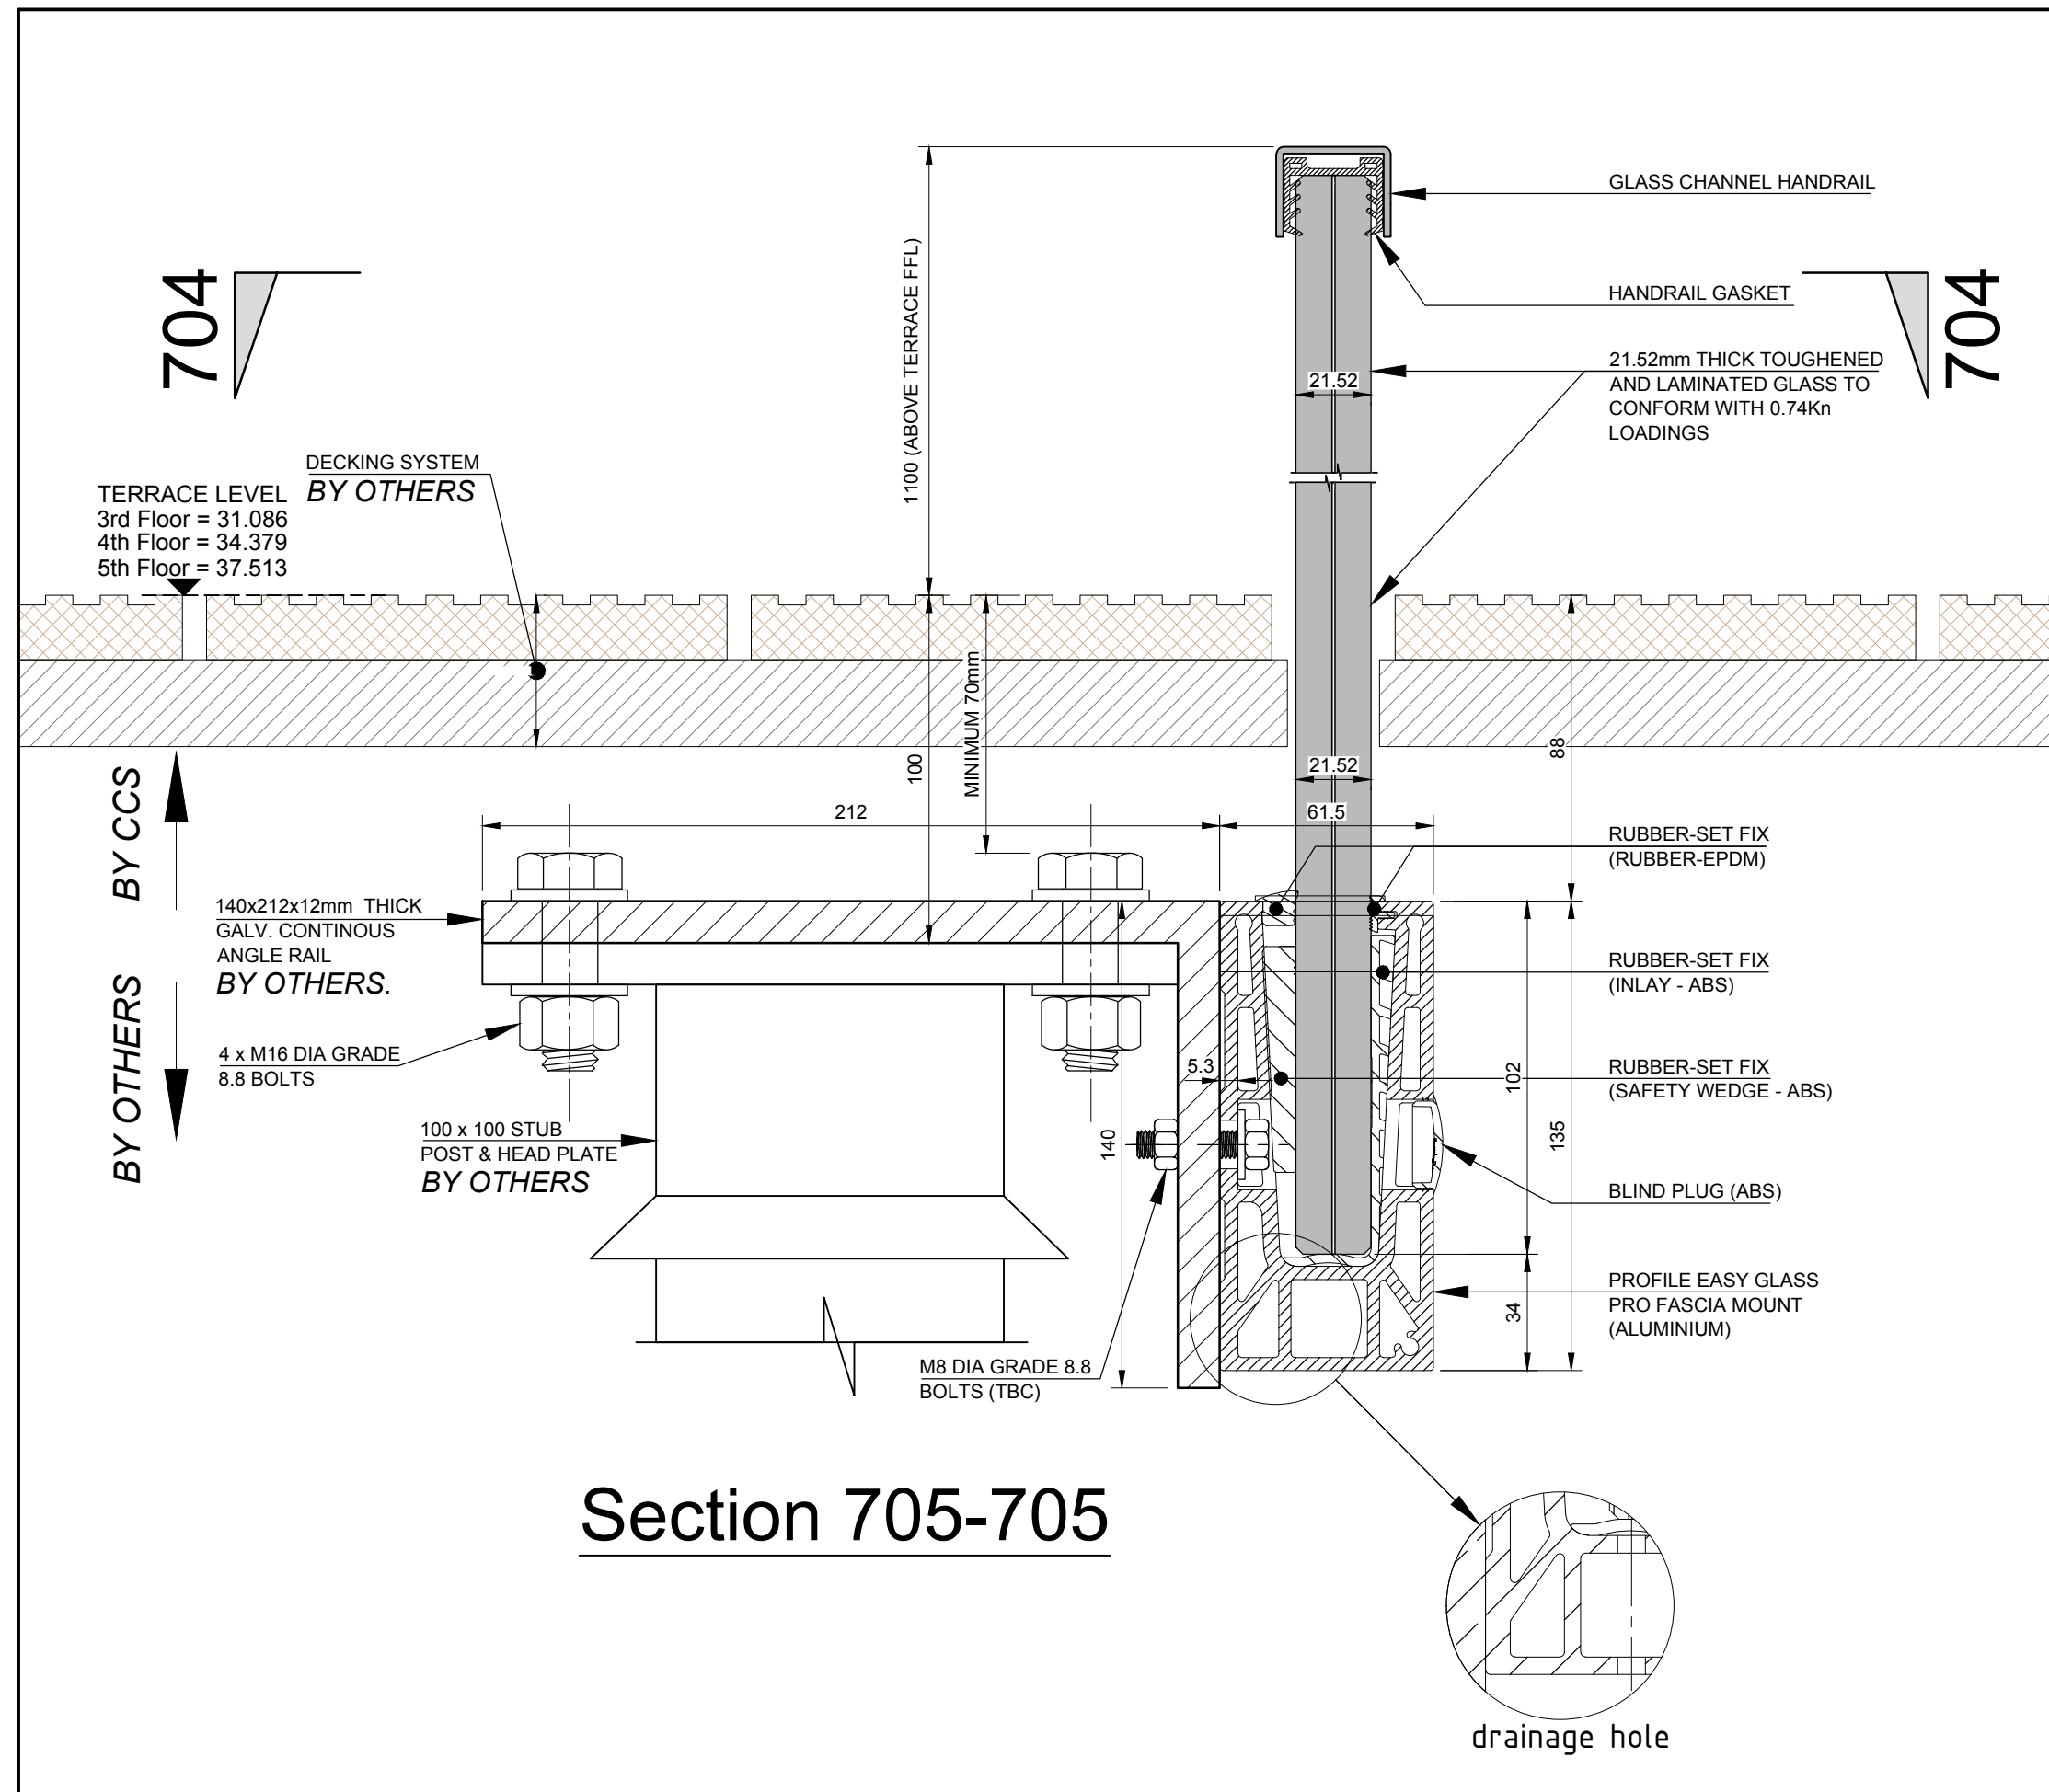

**IMPORTANT NOTES:**  
ALL Dimensions to be checked & confirmed by the Architect / Main Contractor and verified on site before commencing any work. This drawing is not to be scaled. Use figured dimensions only. This drawing is to be read in conjunction with all other CCS FACADES Drawings and relevant Engineer's and Architect's Drawings & Specifications for this project.

P1 12-10-16 Issued For Approval EPM

revisions

Project Job Number -

18-26 HATTON WALL  
LONDON EC1N 8JH

Client  
BOULTBEE BROOKS LTD

Drawing Title  
GLASS BALASTRADE - TYPICAL  
VERTICAL SECTION THRU SUPPORT  
ANGLE RAIL @ STUB- SHEET 1

FOR APPROVAL


**CCS**  
Facades

No 10 Lancaster Court  
Cressex Business Park, High Wycombe  
Buckinghamshire, HP12 3TD

Telephone: 01494 510801  
Fax: 0850 0854285

Drawn: EPM	Date: Sept' 15	Scale: 1:2 @ A3	-	Xref:
Reviewed by	Drawing No.	CCS-P1641-DET-705	Rev.	P0c



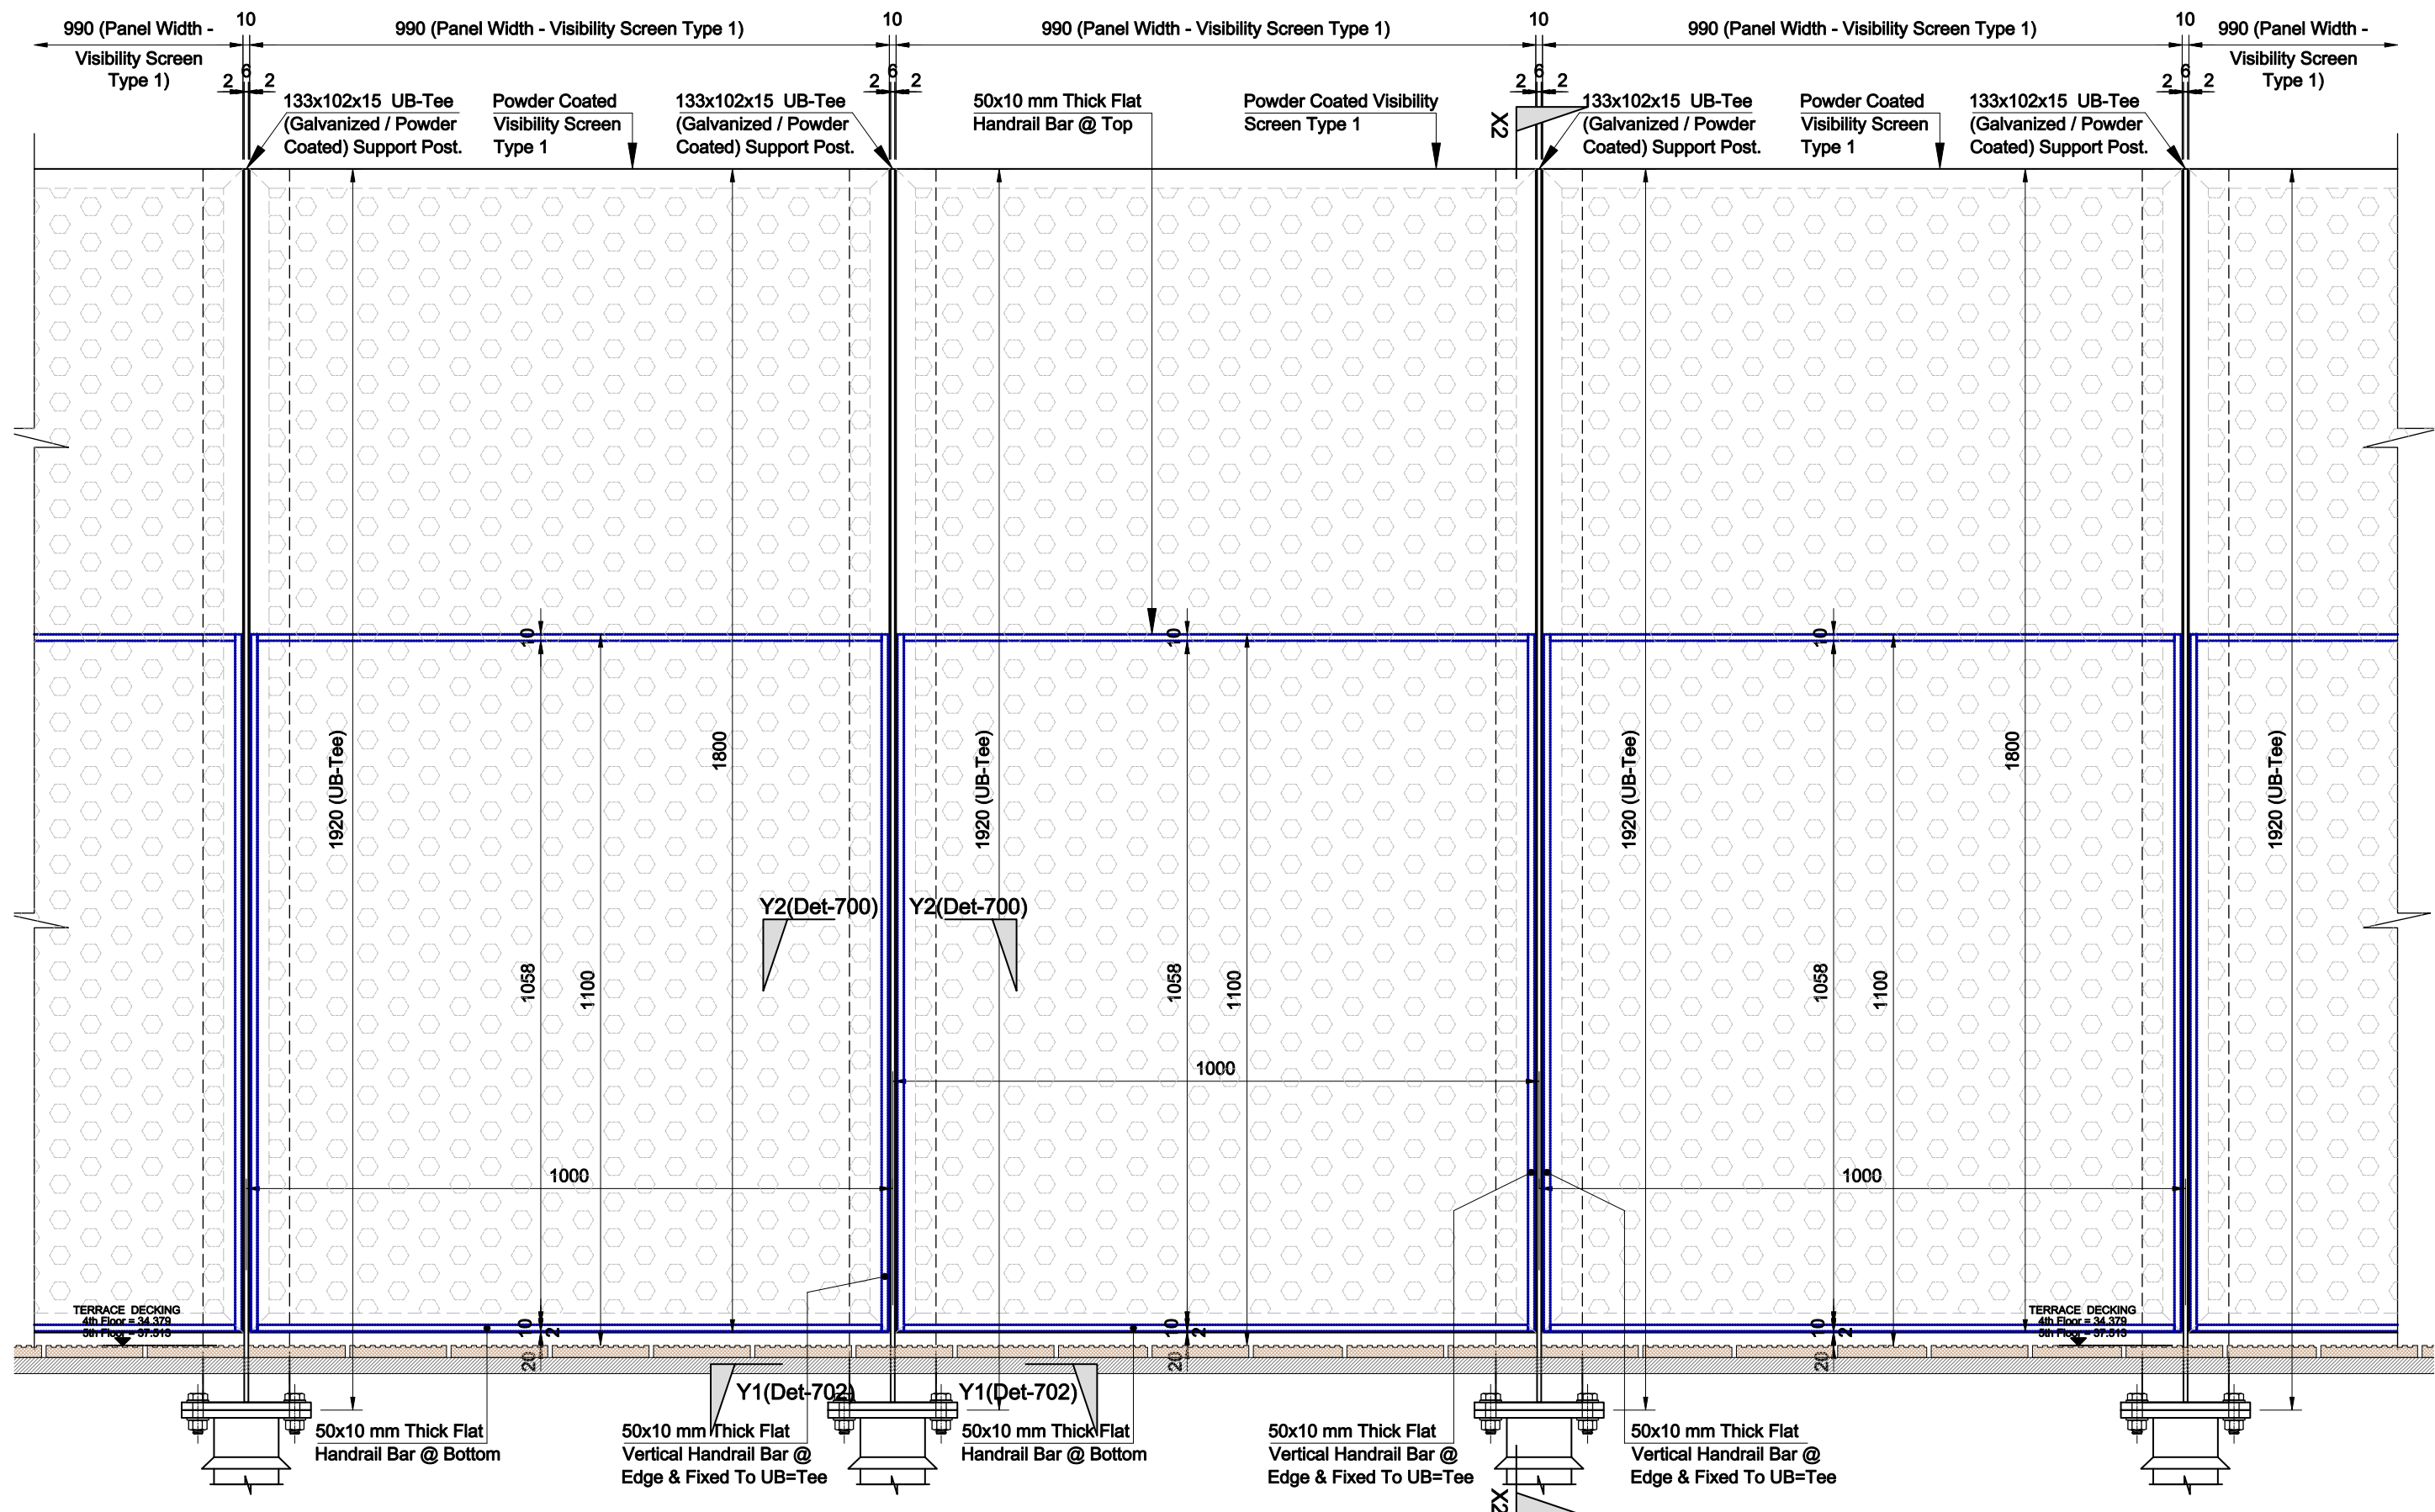

VISIBILITY SCREEN TYPE 1 - ELEVATION (VIEWEVED INTERNALLY)

**IMPORTANT NOTES:**  
ALL Dimensions to be checked & confirmed by the Architect / Main Contractor and verified on site before commencing any work. This drawing is not to be scaled. Use figured dimensions only. This drawing is to be read in conjunction with all other CCS FACADES Drawings and relevant Engineer's and Architect's Drawings & Specifications for this project.

**NOTES:**  
ALL DIMENSIONS IN M.M. UNLESS NOTED

P1	24/10/16	Issued For Approval
REV	DATE	DESCRIPTION

**CCS**  
**Facades**  
No 10 Lancaster Court  
Cressex Business Park, High Wycombe  
Buckinghamshire, HP12 3TD  
Telephone: 01494 510801  
Fax: 0850 0664285

Project  
**18-26 HATTON WALL  
LONDON EC1N 8JH**


Job Number - P1641

Client  
**BOULTBEE BROOKS LTD**

**FOR APPROVAL**

Drawing Title  
**VISIBILITY SCREEN TYPE 1 -  
TYPICAL SCREEN ELEVATION  
VIEWED FROM INSIDE - SHEET 1**

Drawn: EPM	Date: Sept' 16	Scale: 1:10 @ A3	Xref:
Reviewed by GR/PC	Drawing No. CCS-P1641-DET-706	Rev. P0b	

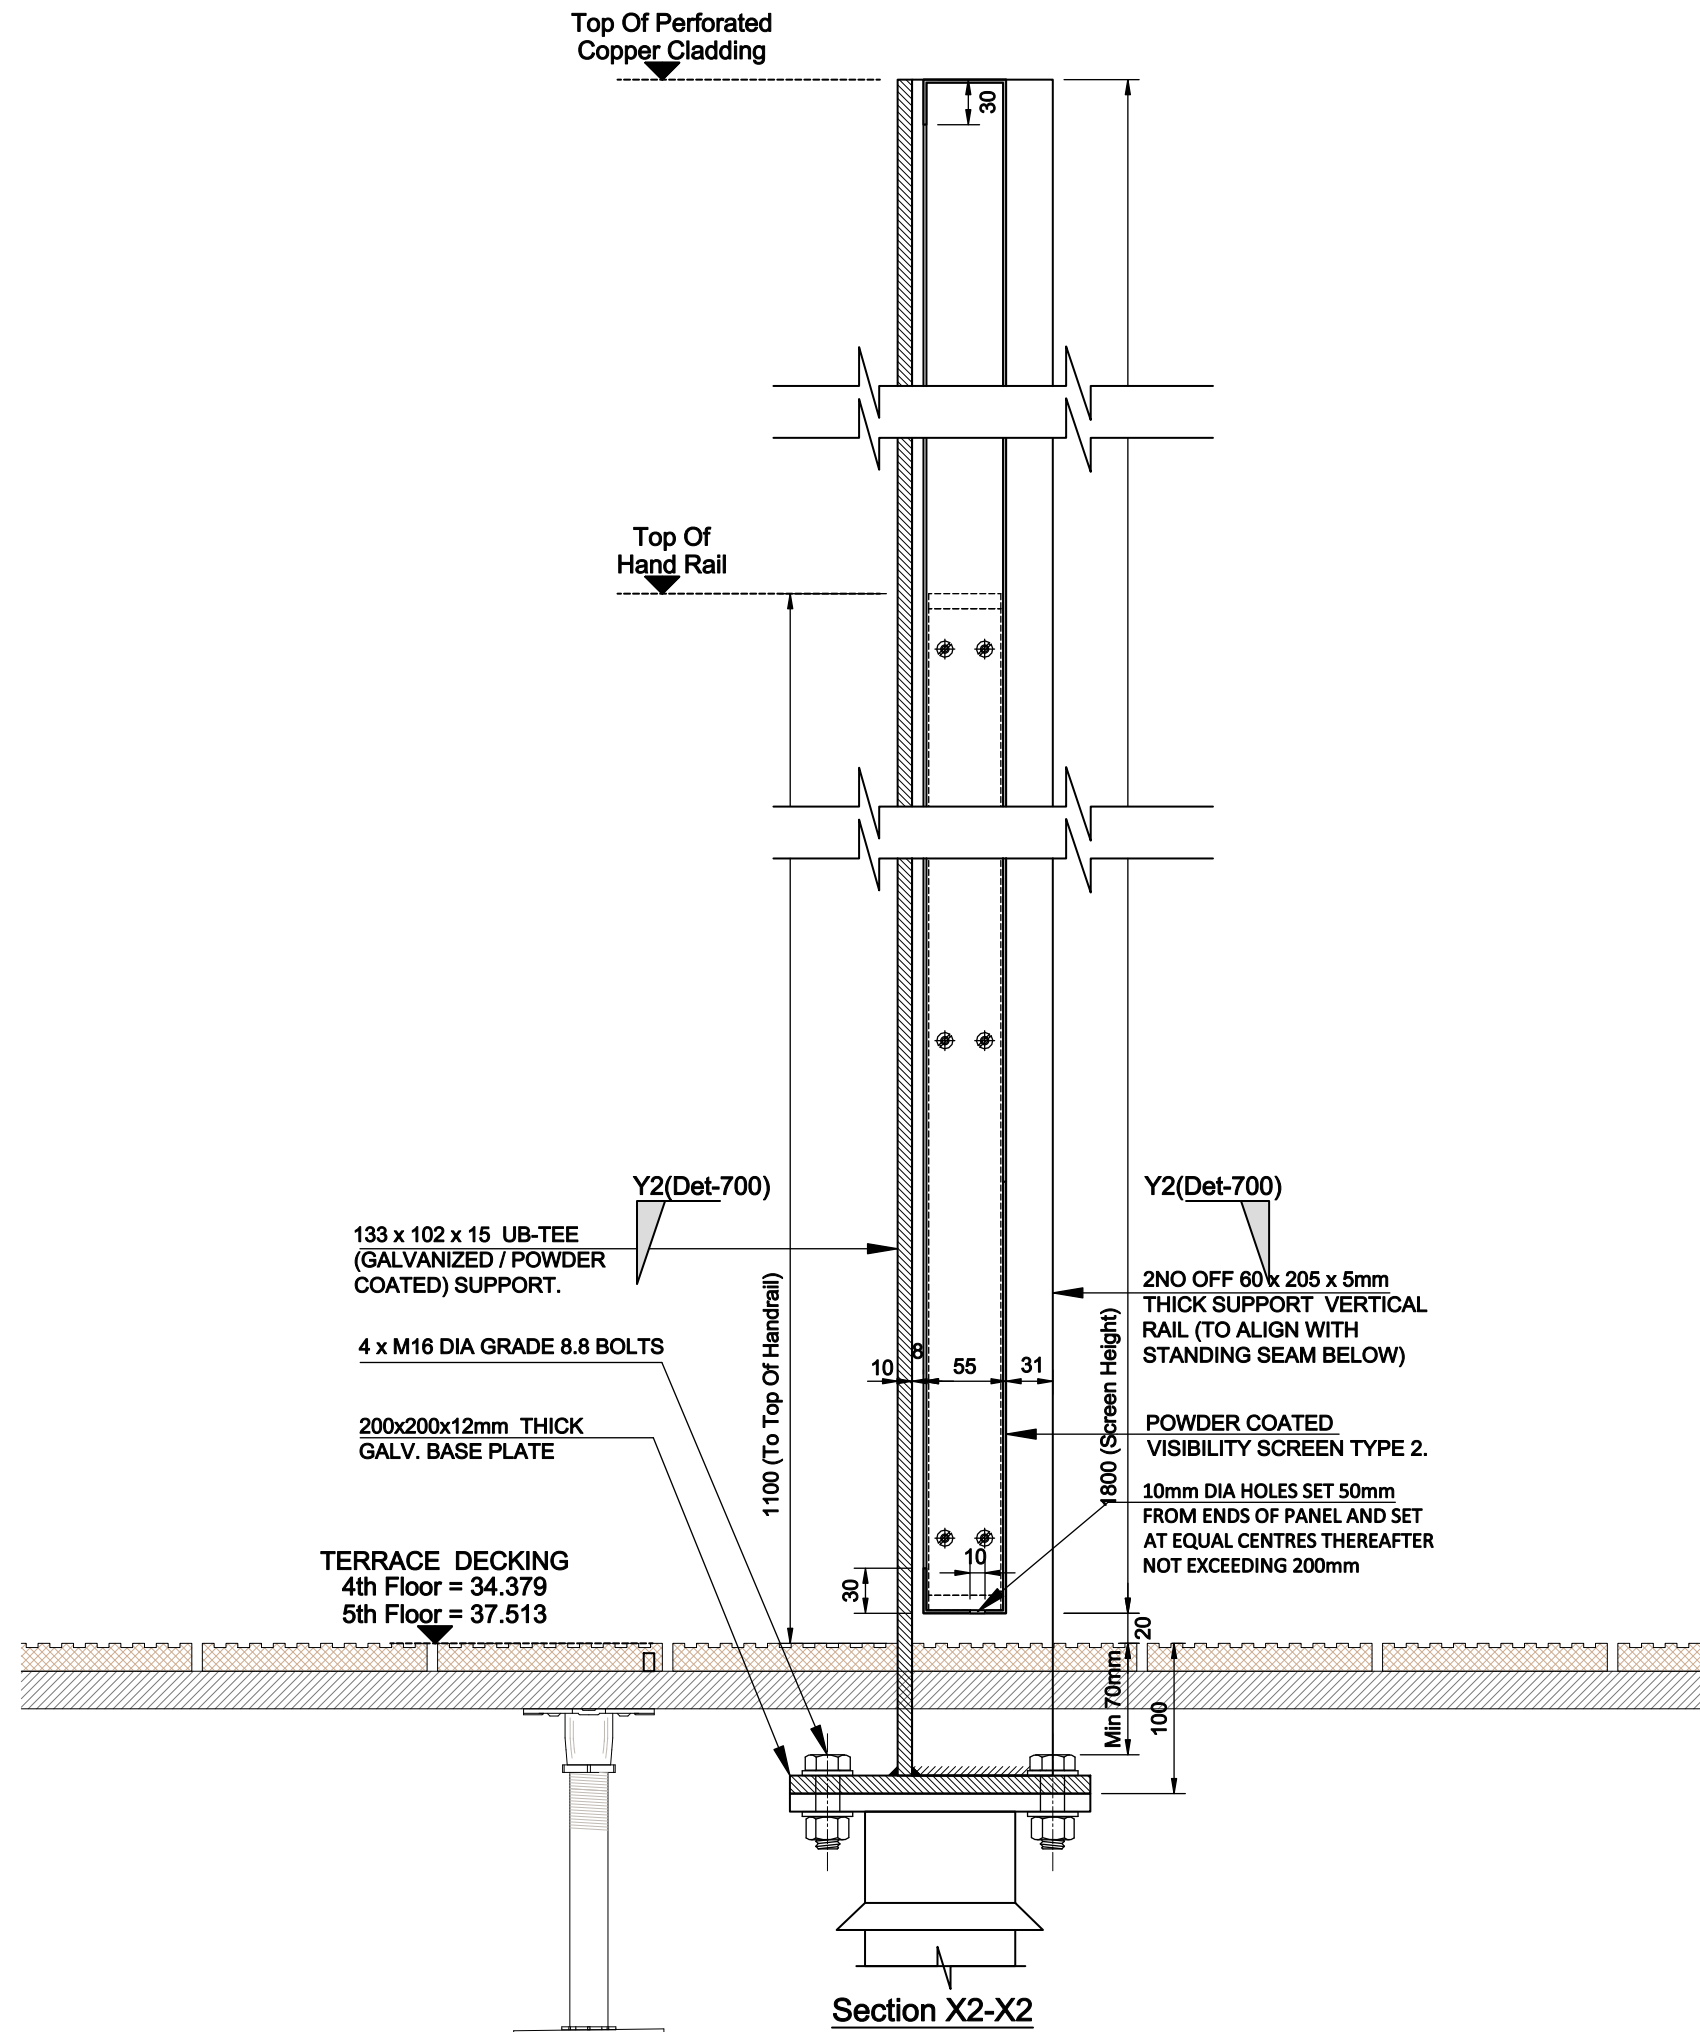

**IMPORTANT NOTES:**  
ALL Dimensions to be checked & confirmed by the Architect / Main Contractor and verified on site before commencing any work. This drawing is not to be scaled. Use figured dimensions only. This drawing is to be read in conjunction with all other CCS FACADES Drawings and relevant Engineer's and Architect's Drawings & Specifications for this project.

P1 24-10-16 Issued For Approval EPM

revisions

Project Job Number -

18-26 HATTON WALL  
LONDON EC1N 8JH

Client  
BOULTBEE BROOKS LTD

Drawing Title

TYPICAL VISIBILITY SCREEN TYPE 1  
BASE DETAIL - SHEET 1

FOR APROVAL


**CCS**  
Facades

No 10 Lancaster Court  
Cressex Business Park, High Wycombe  
Buckinghamshire, HP12 3TD

Telephone: 01494 510801  
Fax: 0850 0864285

Drawn: EPM	Date: Sept' 15	Scale: 1:2 @ A3	-	Xref:
Reviewed by	Drawing No.	Rev.		
	CCS-P1641-DET-709	P0b		

**IMPORTANT NOTES:**  
ALL Dimensions to be checked & confirmed by the Architect / Main Contractor and verified on site before commencing any work. This drawing is not to be scaled. Use figured dimensions only. This drawing is to be read in conjunction with all other CCS FACADES Drawings and relevant Engineer's and Architect's Drawings & Specifications for this project.

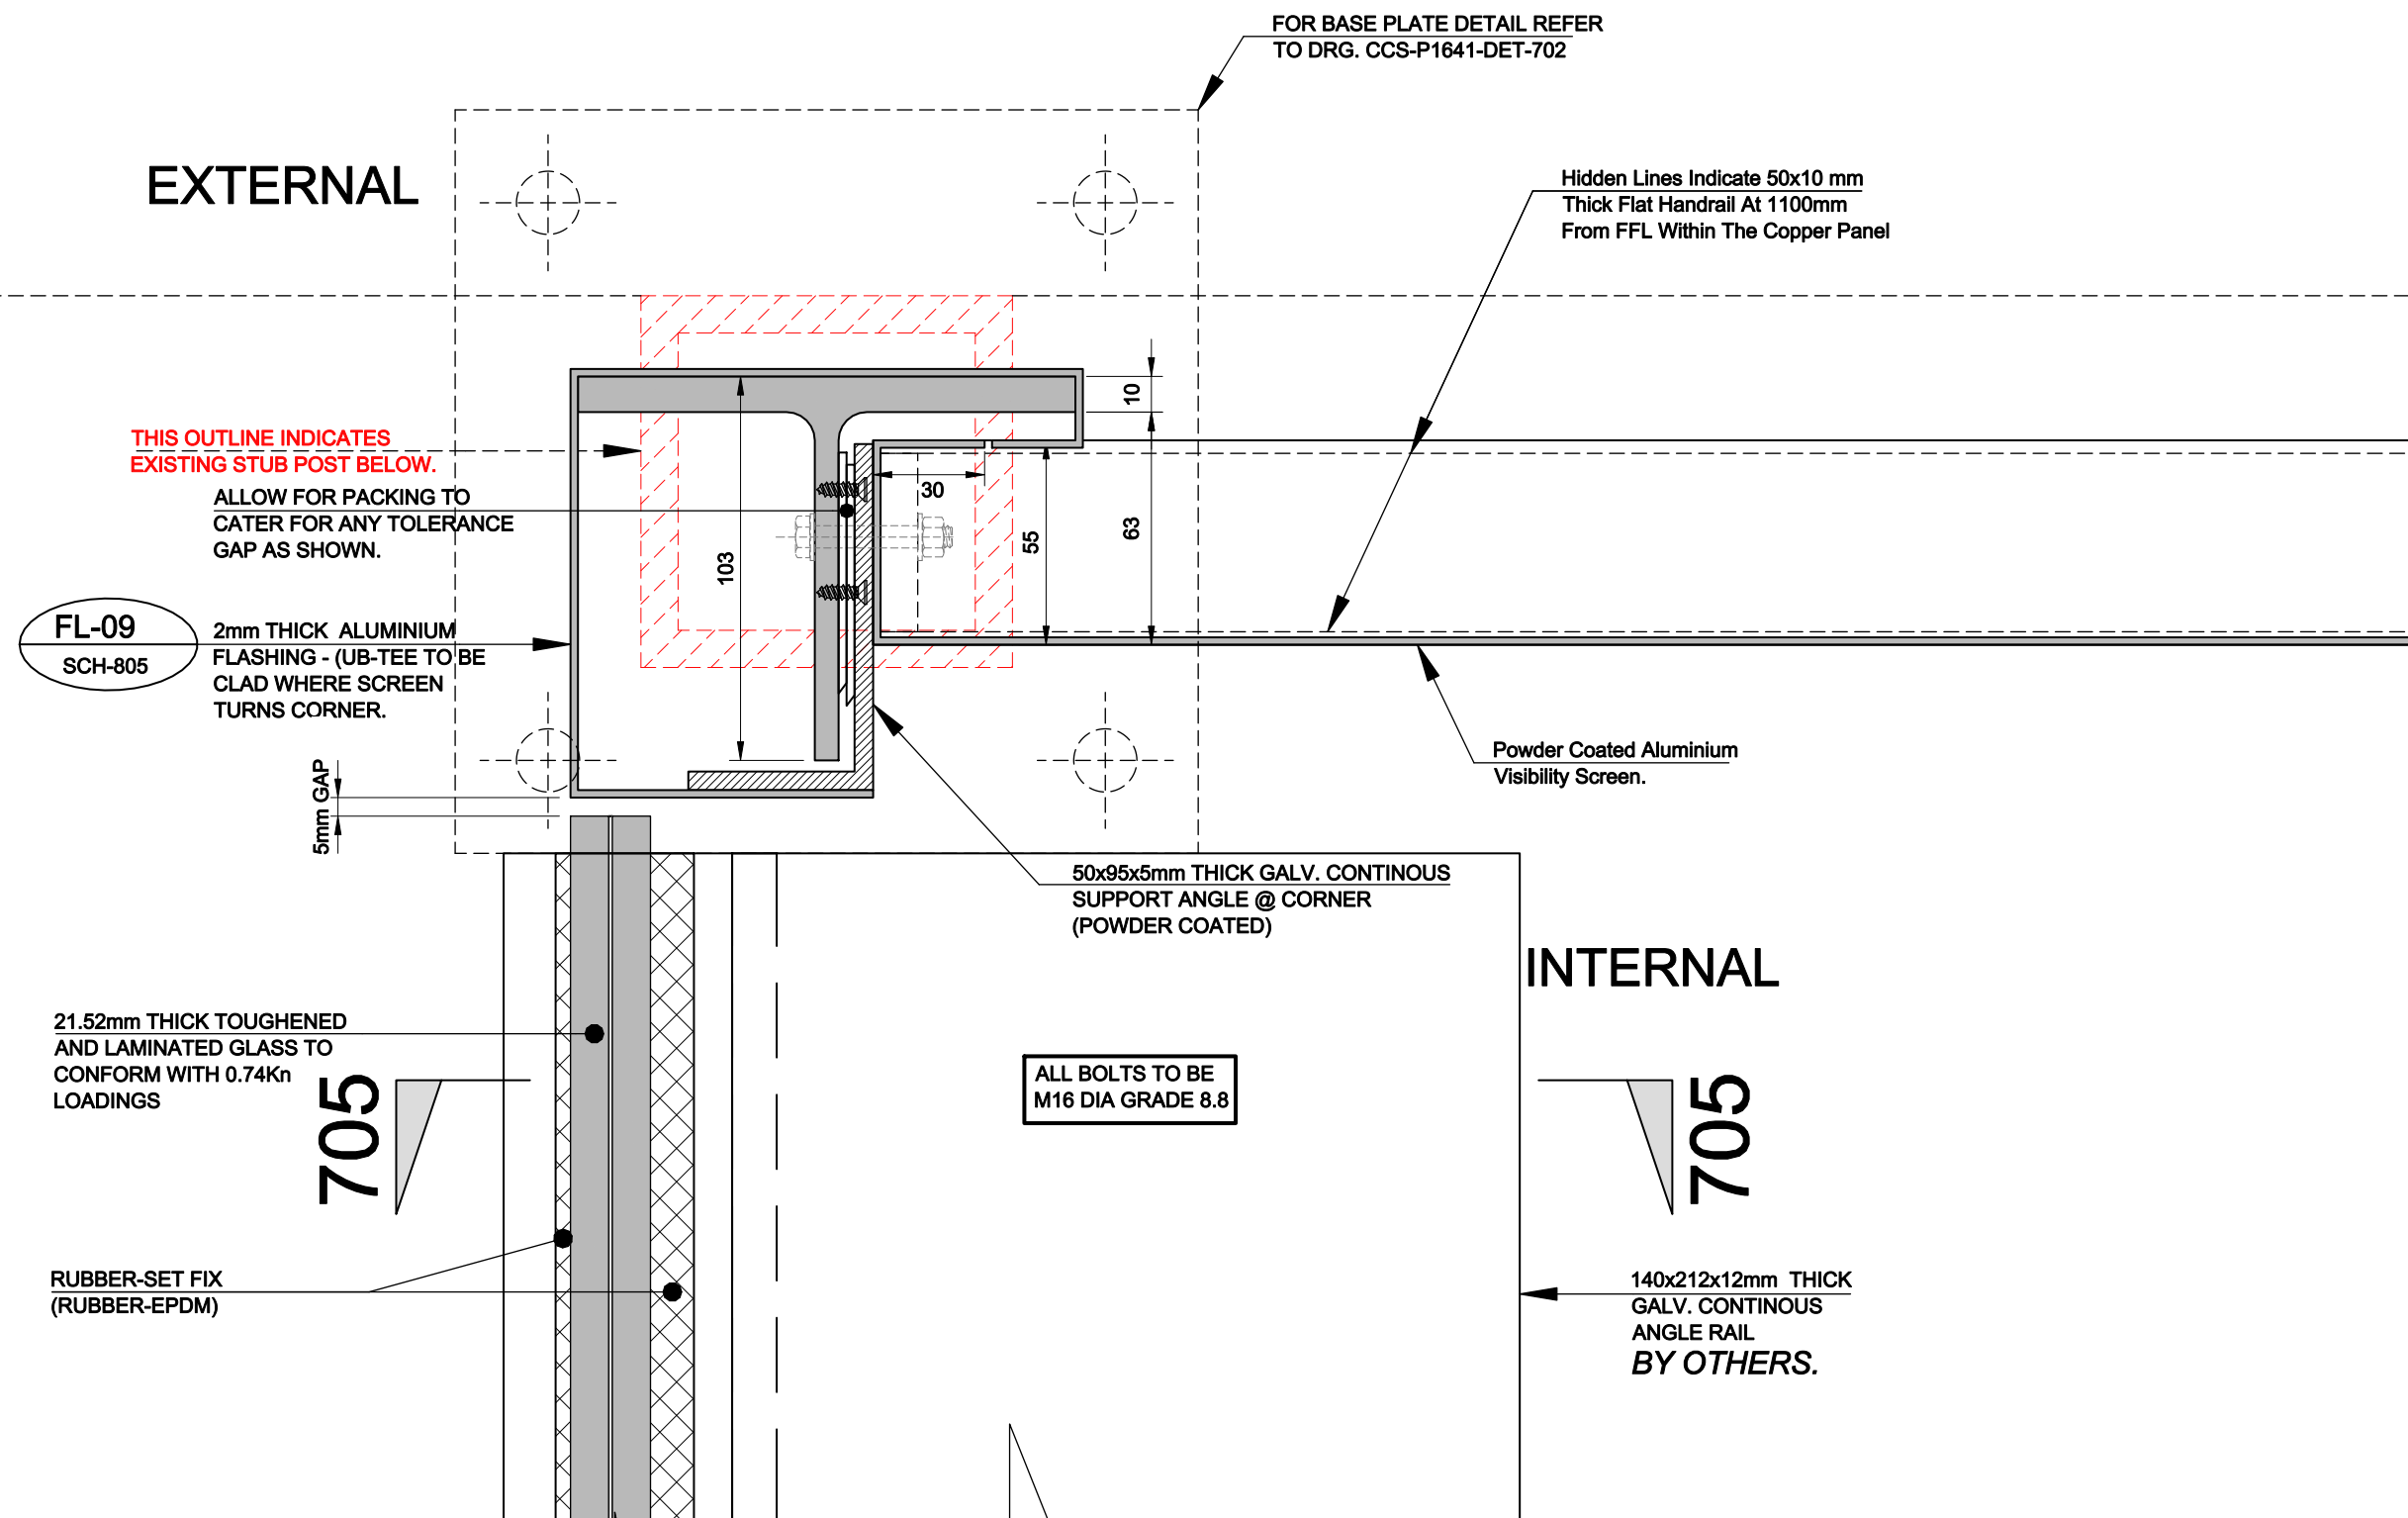

# VISIBILITY SCREEN TYPE 1 & GLASS BALUSTRADE JUNCTION CORNER DETAIL

P1 24-10-16 Issued For Approval EPM

revisions

Project Job Number -

18-26 HATTON WALL  
LONDON EC1N 8JH

Client  
BOULTBEE BROOKS LTD

Drawing Title  
TYPICAL VISIBILITY SCREEN TYPE 1  
& GLASS BALUSTRADE JUNCTION  
CORNER DETAIL - SHEET 1

FOR APPROVAL

**CCS**  
Facades

No 10 Lancaster Court  
Cressex Business Park, High Wycombe  
Buckinghamshire, HP12 3TD

Telephone: 01494 510801  
Fax: 0850 0864285

Drawn: EPM	Date: Sept' 15	Scale: 1:2 @ A3	-	Xref:
Reviewed by	Drawing No. CCS-P1641-DET-710	Rev. P0c		