


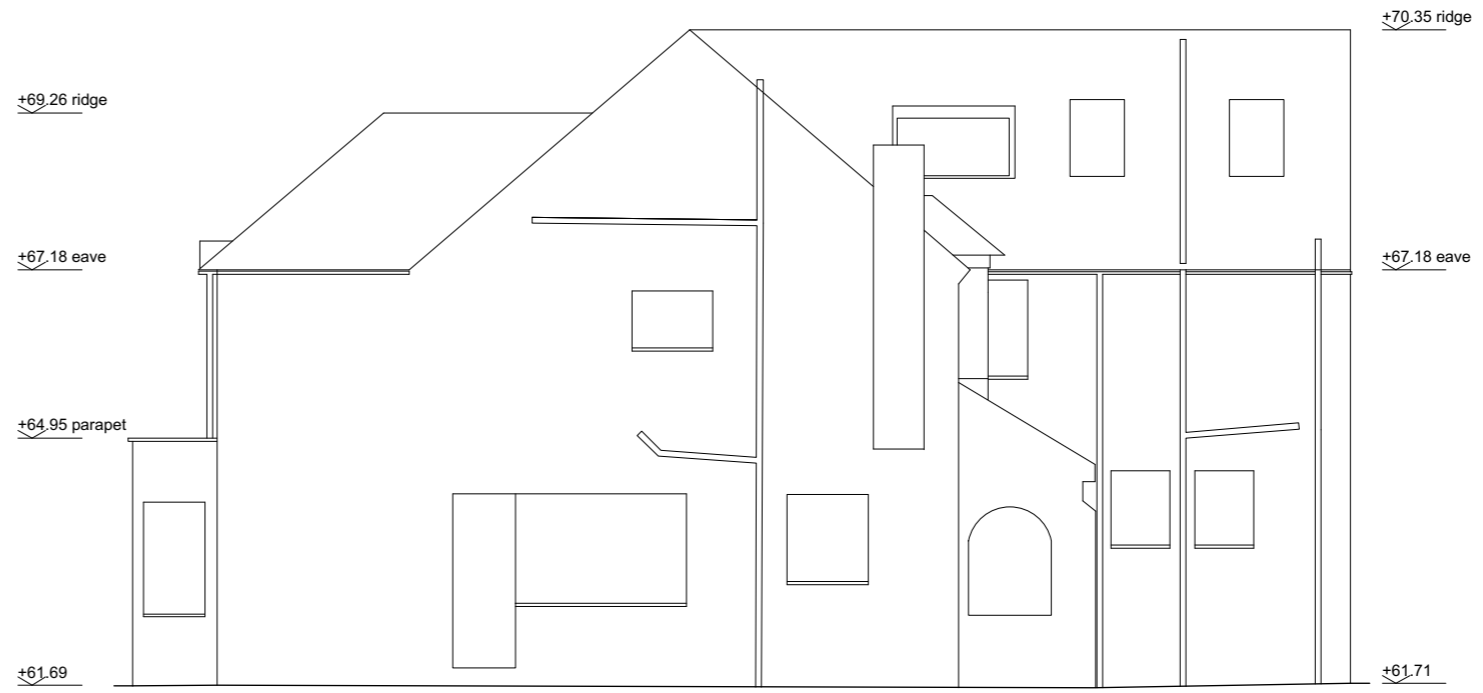

North elevation



East elevation



South elevation



Adam Khan Architects

Architects	Date	Scale
Adam Khan Architects 4 Northington Street London WC1N 2JG United Kingdom	27/03/15	1:50@A1 1:100@A3
020 7403 9897 www.adamkhan.co.uk		

060/2053

Glenilla Road
Existing Elevations - No30
Issued for Planning

Do not scale from this drawing
All dimensions to be verified on site