


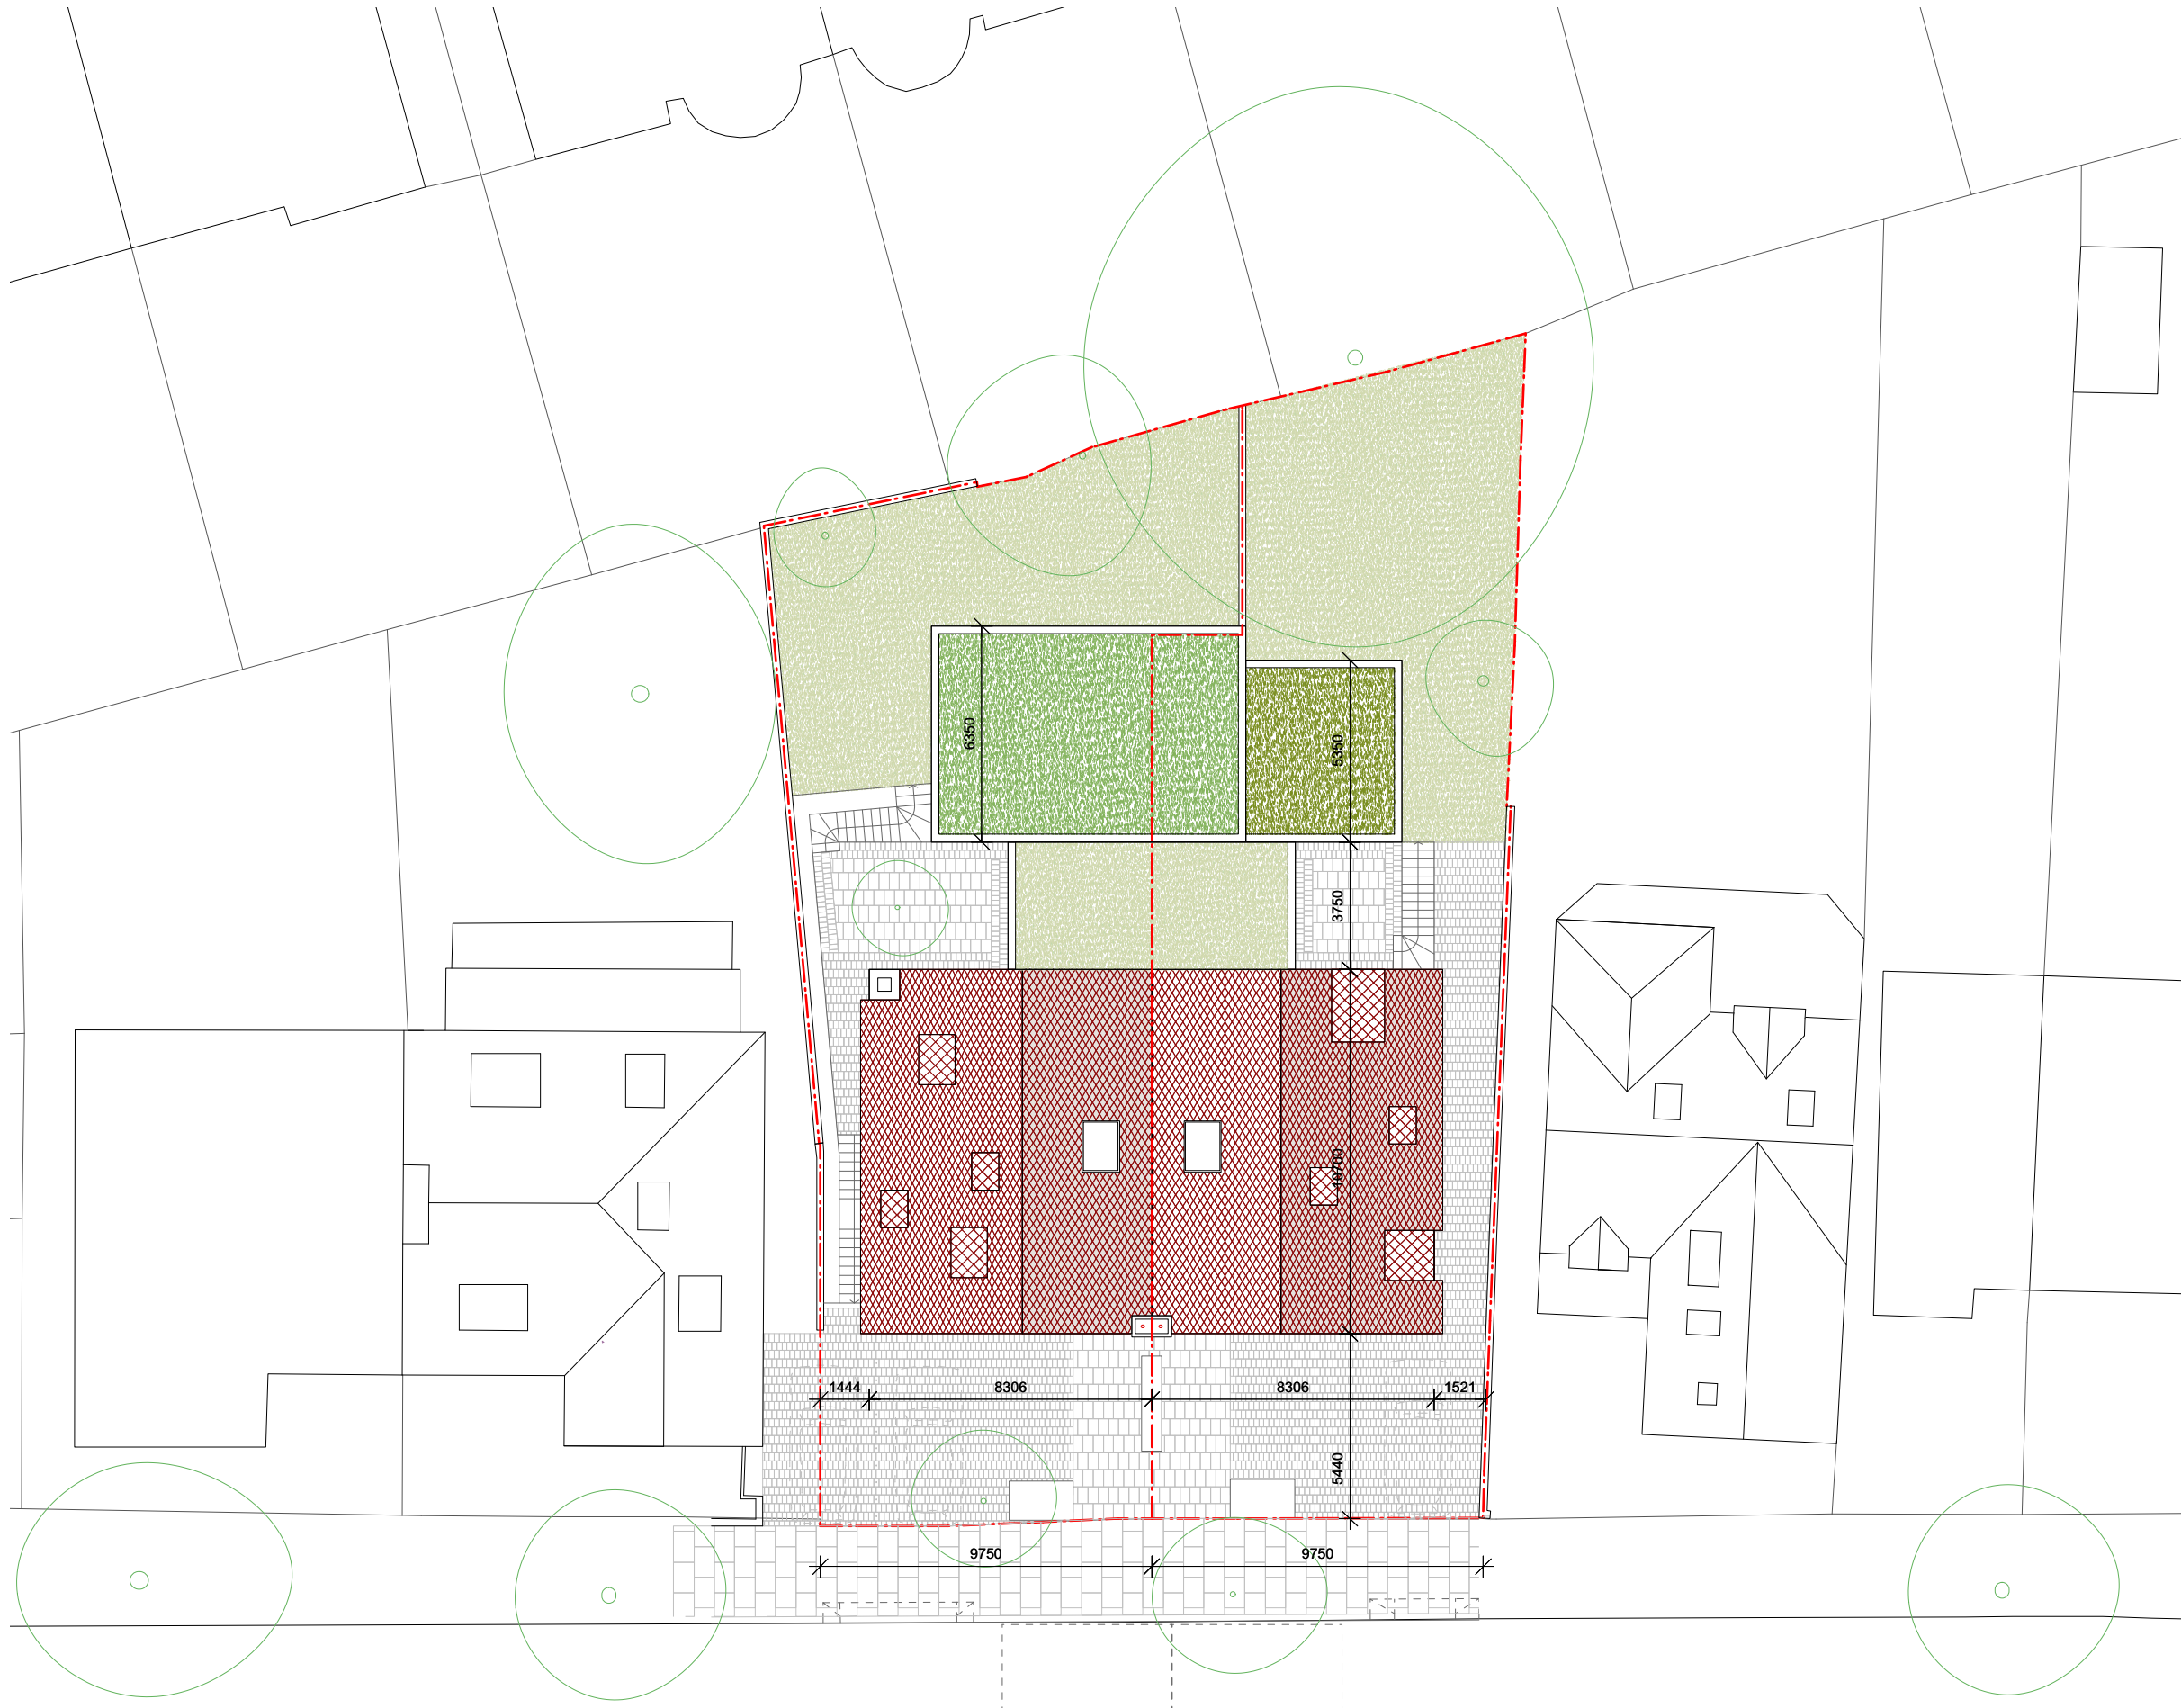

0m 2m 4m 6m 8m 10m

Adam Khan Architects

Architects	Date	Scale
Adam Khan Architects 4 Northington Street London WC1N 2JG United Kingdom 020 7403 9897 www.adamkhan.co.uk	16/09/15	1:200@A3

060/2110i

Glenilla Road
Site Plan
Issued for Planning

30/11/16 Revision h
Planning issue

Do not scale from this drawing
All dimensions to be verified on site