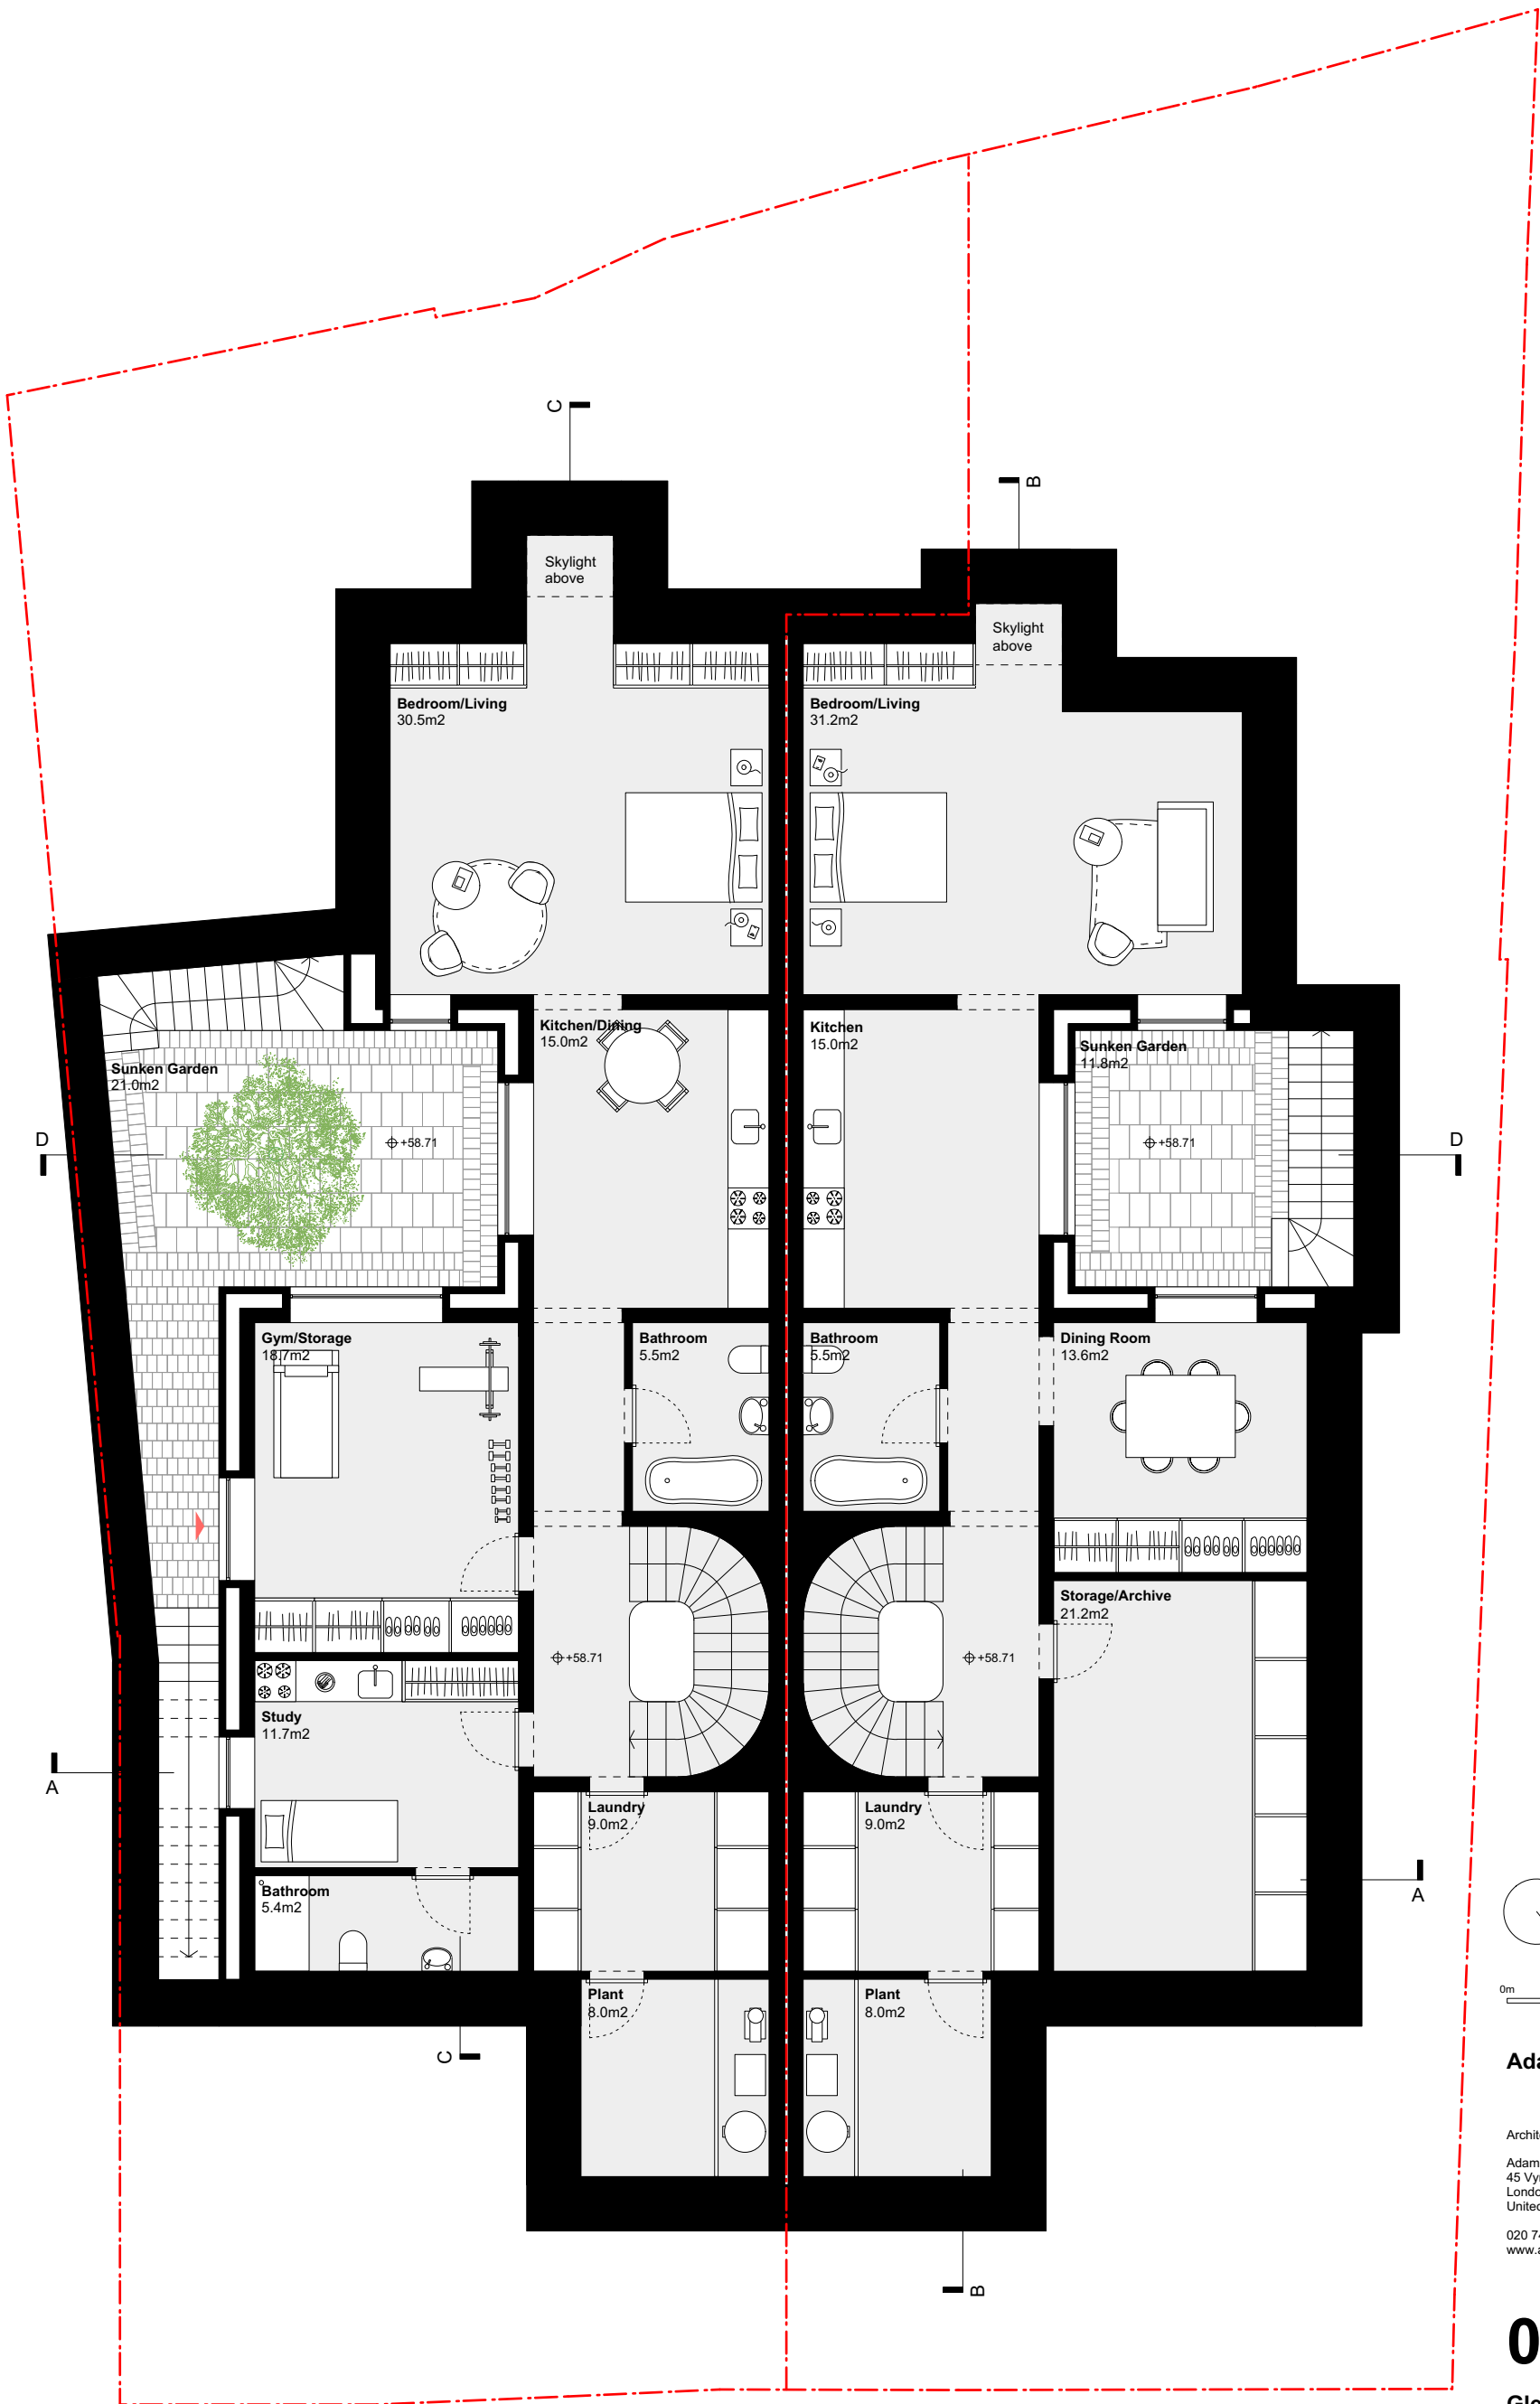


Adam Khan Architects

Architects	Date	Scale
Adam Khan Architects 45 Vyner Street London E2 9DQ United Kingdom	16/09/15	1:50@A1 1:100@A3
020 7403 9897 www.adamkhan.co.uk		

060/2120i

Glenilla Road
Basement Floor Plan
Issued for Planning

30/11/16 Revision i
Planning issue

Do not scale from this drawing
All dimensions to be verified on site