


- Key**
- 1 - Red brick
  - 2 - Copper roof/dormer cladding
  - 3 - Metal window frames (dark grey)
  - 4 - Metal sill (colour to match window frames)
  - 5 - Terracotta sill/capping piece
  - 6 - Entrance door (to match roof cladding)
  - 7 - Gate (to match roof cladding)
  - 8 - Rainwater components (to match roof cladding)
  - 9 - Brick refuse store

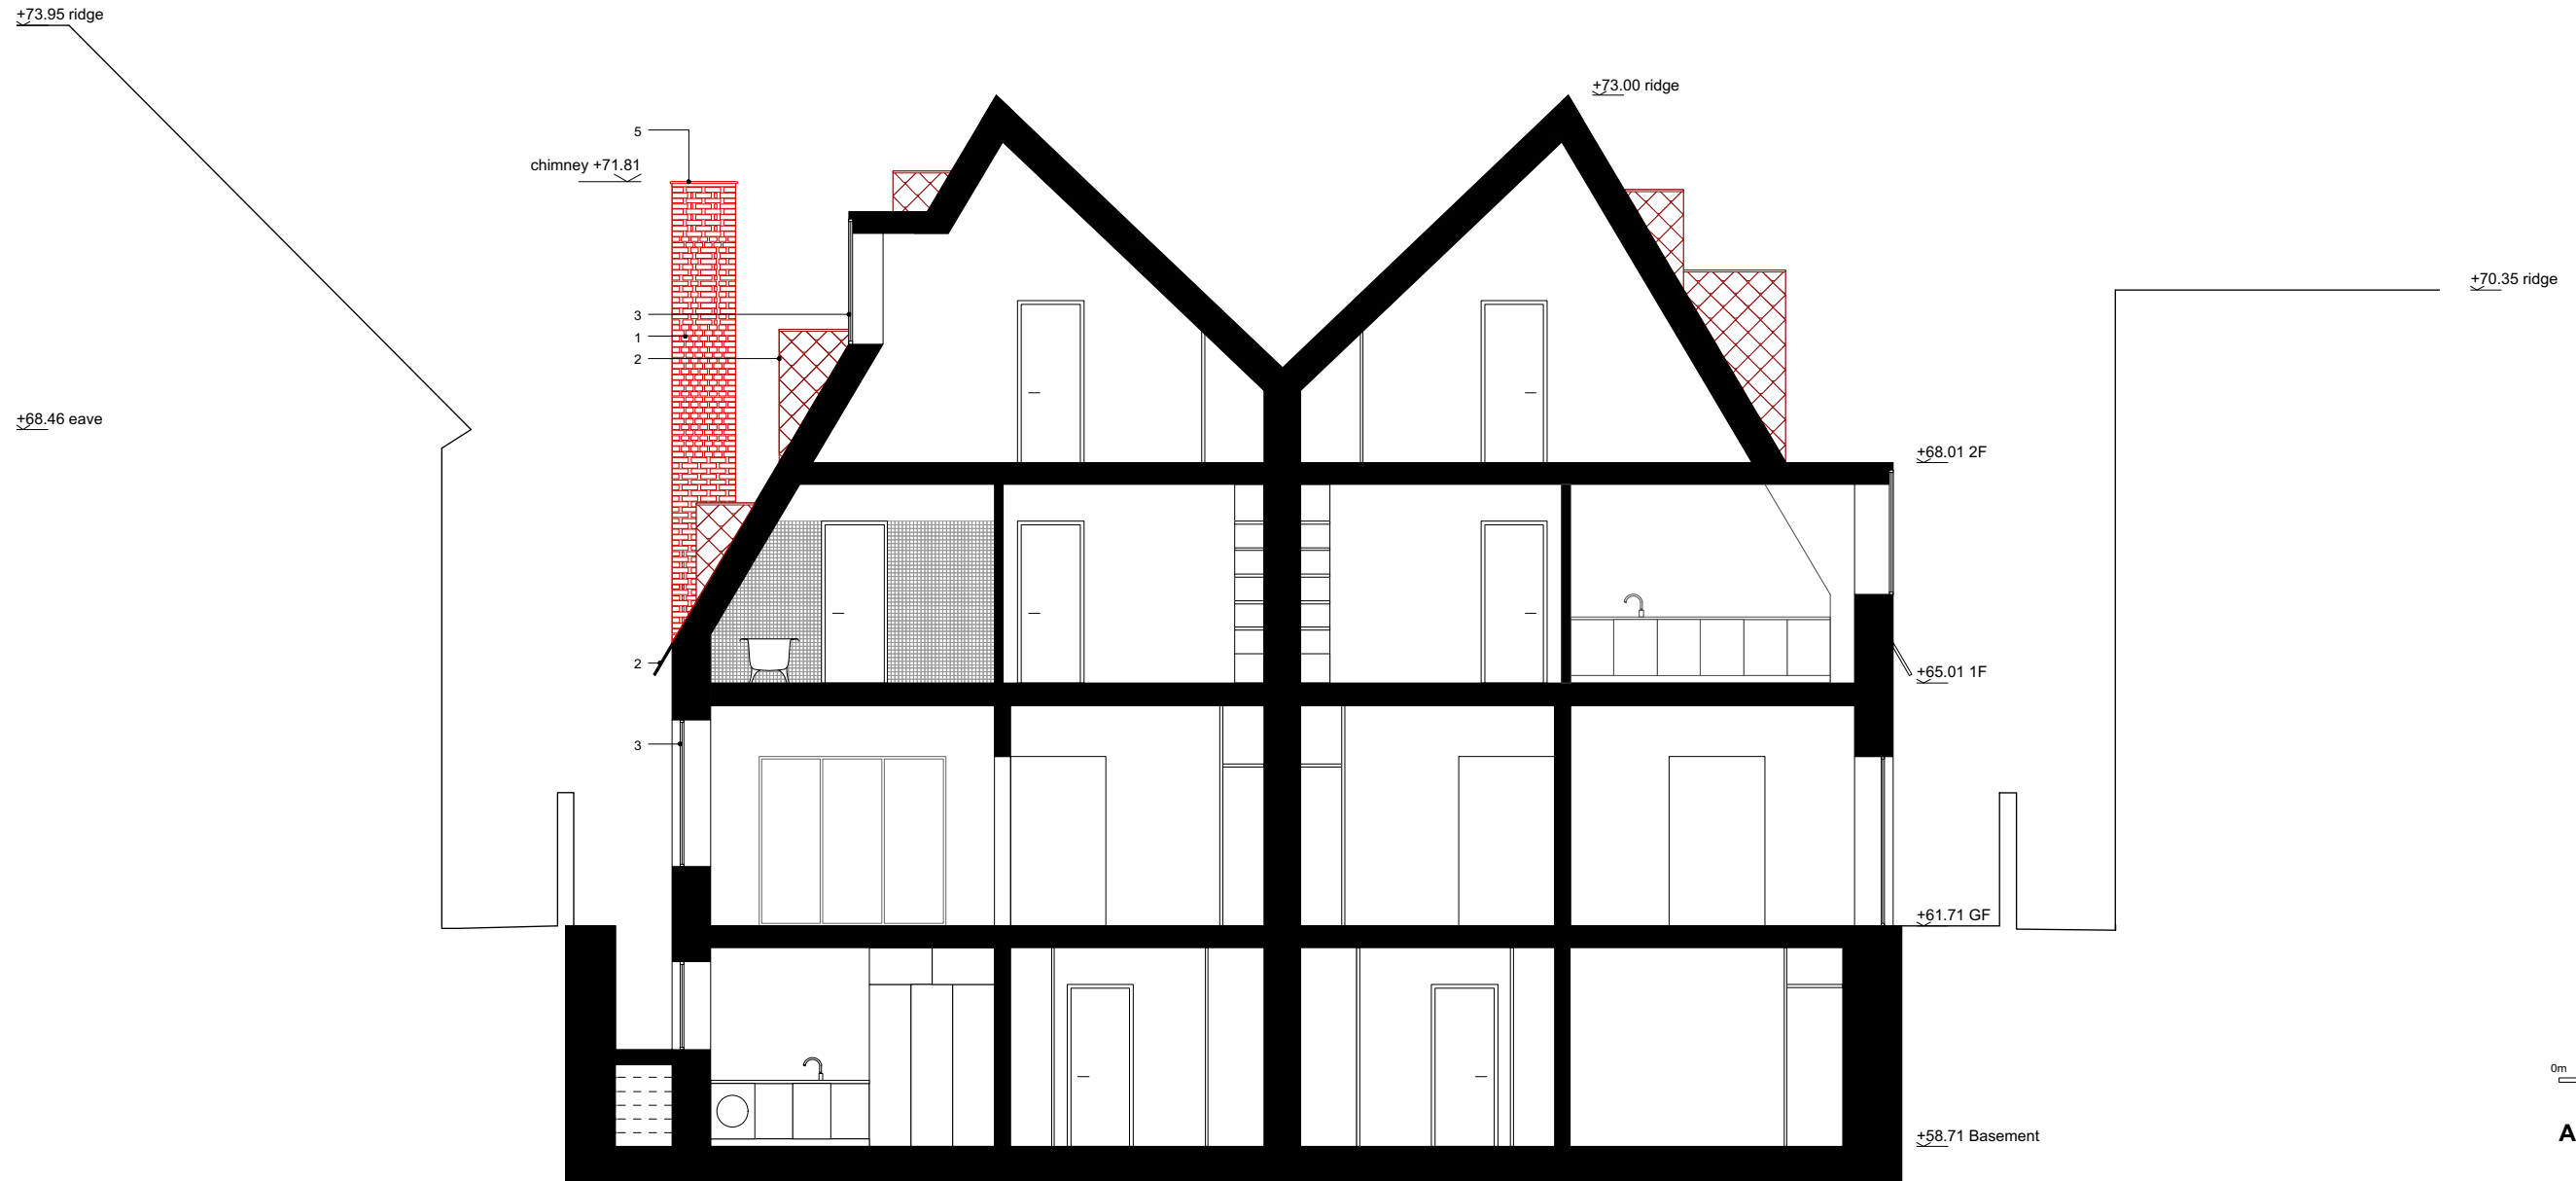

**Adam Khan Architects**

Architects	Date	Scale
Adam Khan Architects 45 Vyner Street London E2 9DQ United Kingdom	20/05/16	1:50@A1 1:100@A3
020 7403 9897 www.adamkhan.co.uk		

**060/2182d**

**Glenilla Road**  
Section AA  
Issued for Planning

30/11/16 Revision d  
Planning issue

Do not scale from this drawing  
All dimensions to be verified on site