

1 Restored Chimney - Typical Top Plan - Call out from: A0_(00)_1244



2 Restored Chimney - Typical Mid Section Plan




Chalk Farm Road



No 5 Chalk Farm Road 1903

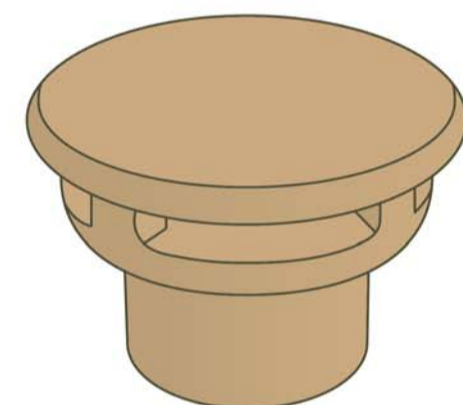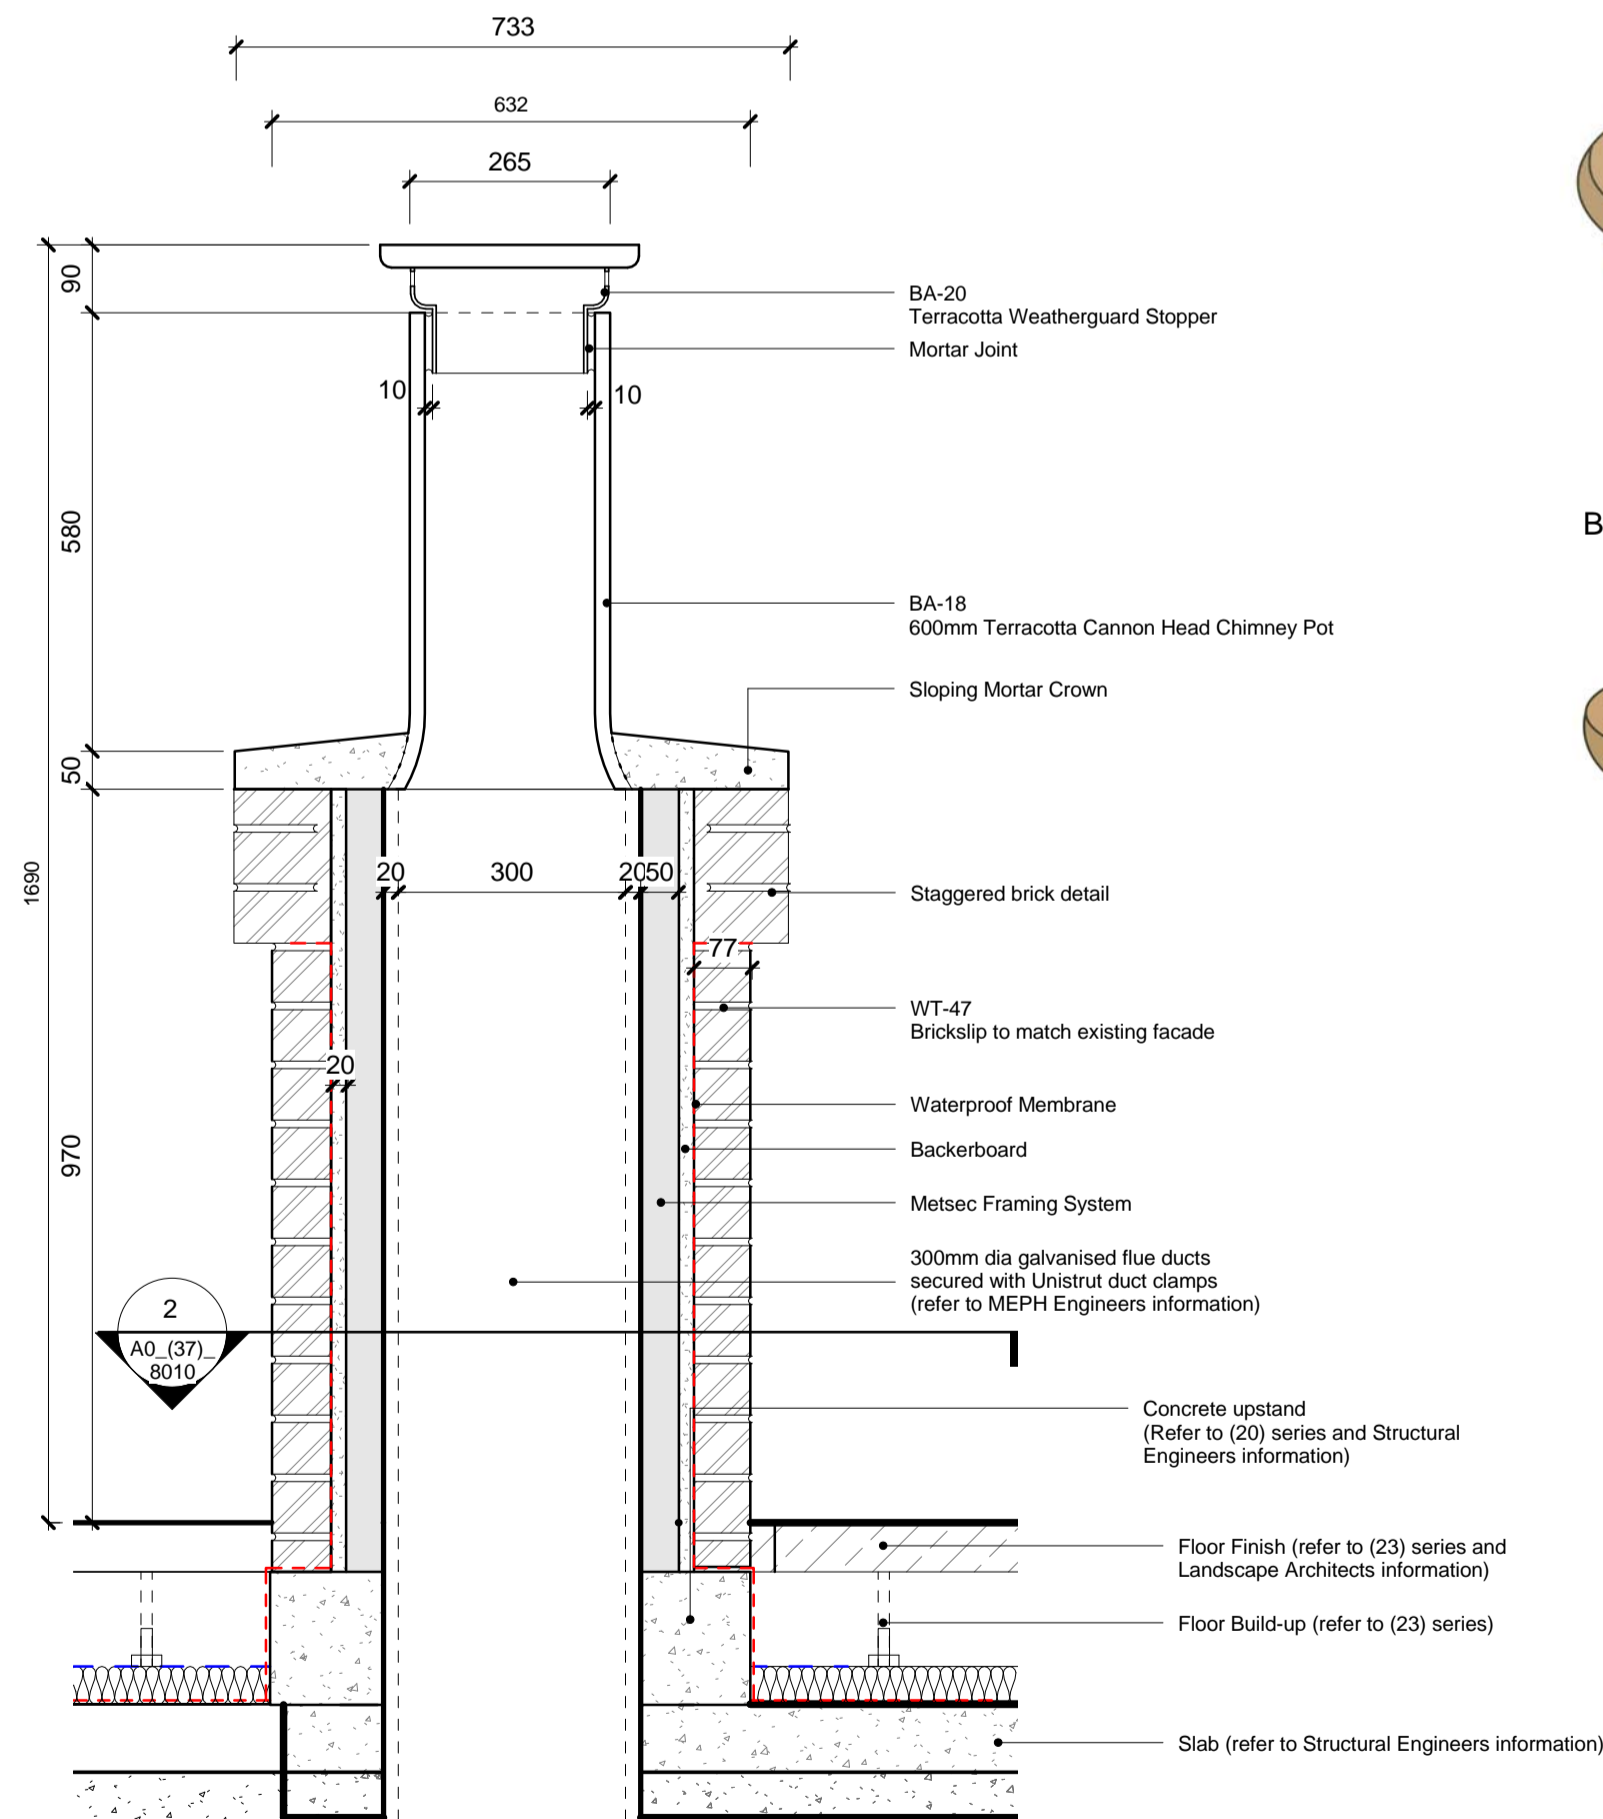

BA-20 Weatherguard Top (Buff Clay)

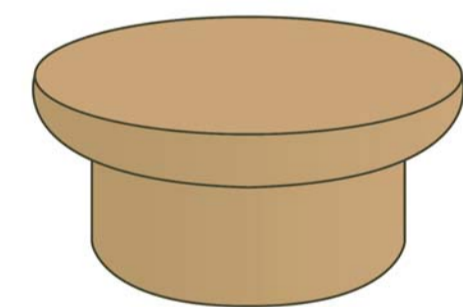

BA-19 Blank Stopper (Buff Clay)



BA-16 Contemporary Cannon Head (Buff Clay) Chimney Pot (Hepworth Cannon Head)

3 Restored Chimney - Short Section - Call out from: A0_(00)_4000

KEY

NOTES



Restored chimneys to match originals (colour: pale cream/buff clay)
Final design subject to Planning Approval and Conservation Officer review

Refer to (20) series for Setting out information

REV	DATE	DESCRIPTION
F03	11/11/16	Stage F - For Coordination
F02	21/10/16	Stage F - For Coordination
F01	12/08/16	Stage F - For Coordination

CONSULTANTS	
CLIENT:	Stanley Sidings
CONTRACTOR:	Mace Group
STRUCTURAL ENGINEER:	Walsh Group
MECHANICAL ENGINEER:	AECOM
COST CONSULTANT:	Gardiner & Theobald
PROJECT MANAGER:	Gardiner & Theobald
ACOUSTIC CONSULTANT:	Arup
TRANSPORT CONSULTANT:	Arup
PLANNING CONSULTANT:	Gerald Eve
LANDSCAPE ARCHITECT:	Fabrik
CDM CO-ORDINATOR:	Gardiner & Theobald

- NOTE**
- Do not scale from this drawing.
 - All dimensions to be checked on site by the contractor and such dimensions to be his responsibility. Report all drawing errors, omissions and discrepancies to the architect.
 - This document may be issued in an uncontrolled CAD format to enable others to use it as background information to make alterations and/or additions. In that instance the file will be accompanied by a PDF version. It is for those making such alterations and additions to ensure that they make use of current background information.
 - AHMM Ltd accepts no liability for any such alterations or additions to the background information or arising out of changes to background information which occur prior to alterations of additions being made.
- REFER TO TECHNICAL REFERENCE SHEET FOR SPECIFICATION CLAUSES
DOCUMENT REFERENCE: 14045 A TRS

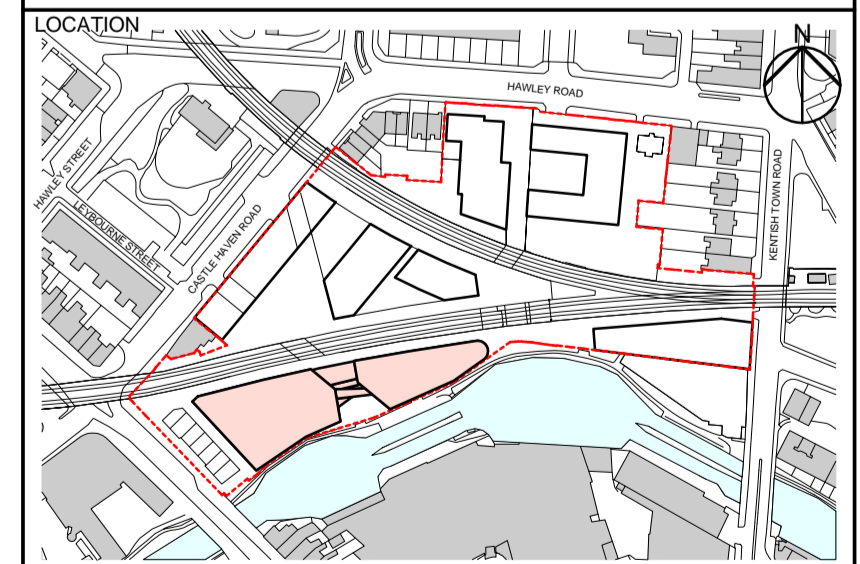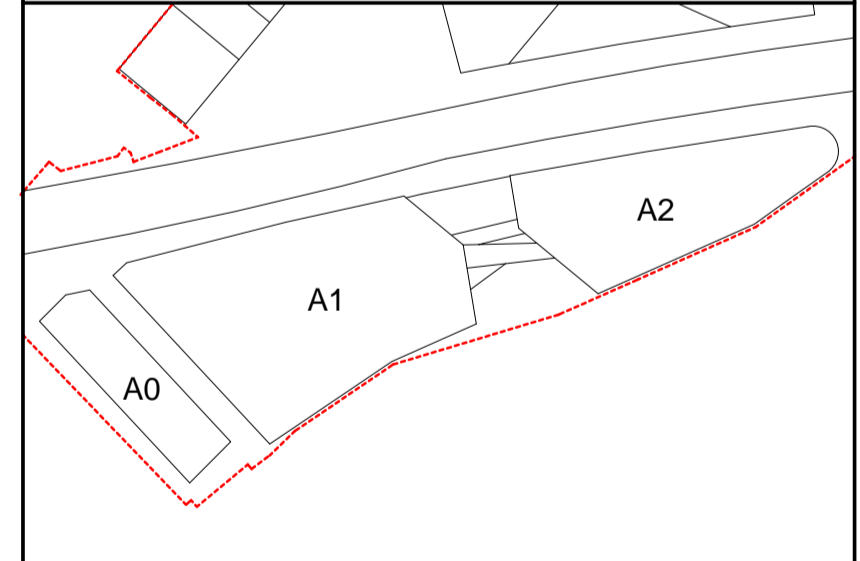

ALFORD HALL MONAGHAN MORRIS
ARCHITECTS Ltd
5-23 OLD STREET, LONDON, EC1V 9HL
TEL 020 7251 5261 FAX 020 7251 5123 WEB WWW.AHMM.CO.UK

job title
CAMDEN LOCK VILLAGE
drawing title / location
Restored Chimney Details

drawn by	checked	scale	status
MP	FG	1 : 10 @ A1	For Coordination
project	drawing no.	revision	
14045	A0_(37)_ 8010	F03	