

PLANNING

AS APPROVED

P4	17.11.15	Winter Gardens Proposal
P3	08.08.13	Increase in set-backs to rooftop balustrade
P2	25.07.13	Increase in set-backs
Rev	Date	Note

Acoustic Engineer

**Gillieron Scott Acoustic Design**

Interior Design

**Gordon-Duff + Linton**

Project Management / Quantity Surveyor

**Stace LLP**

Services

**Synergy Consulting**

Structures

**Fluid Structures**

Client

**Linton Property Developments Ltd**  
The Linton Group,  
14 Basil Street, Knightsbridge, London, SW3 1AJ

Project title

**LINTON HOUSE**


Drawing Title

**SITE SECTIONS  
EXISTING & PROPOSED**

Scale @ A1 **1:200**

Project No.	Drawing no.	Revision
<b>152</b>	<b>200</b>	<b>P4</b>


Status	Date of Issue
<b>PLANNING</b>	<b>NOV 2015</b>

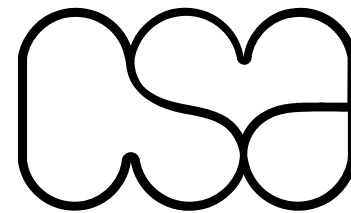


Clive Sall Architecture Ltd.

2 Providence Yard  
Ezra Street  
London E2 7RJ

Copyright CLIVE SALL ARCHITECTURE LTD

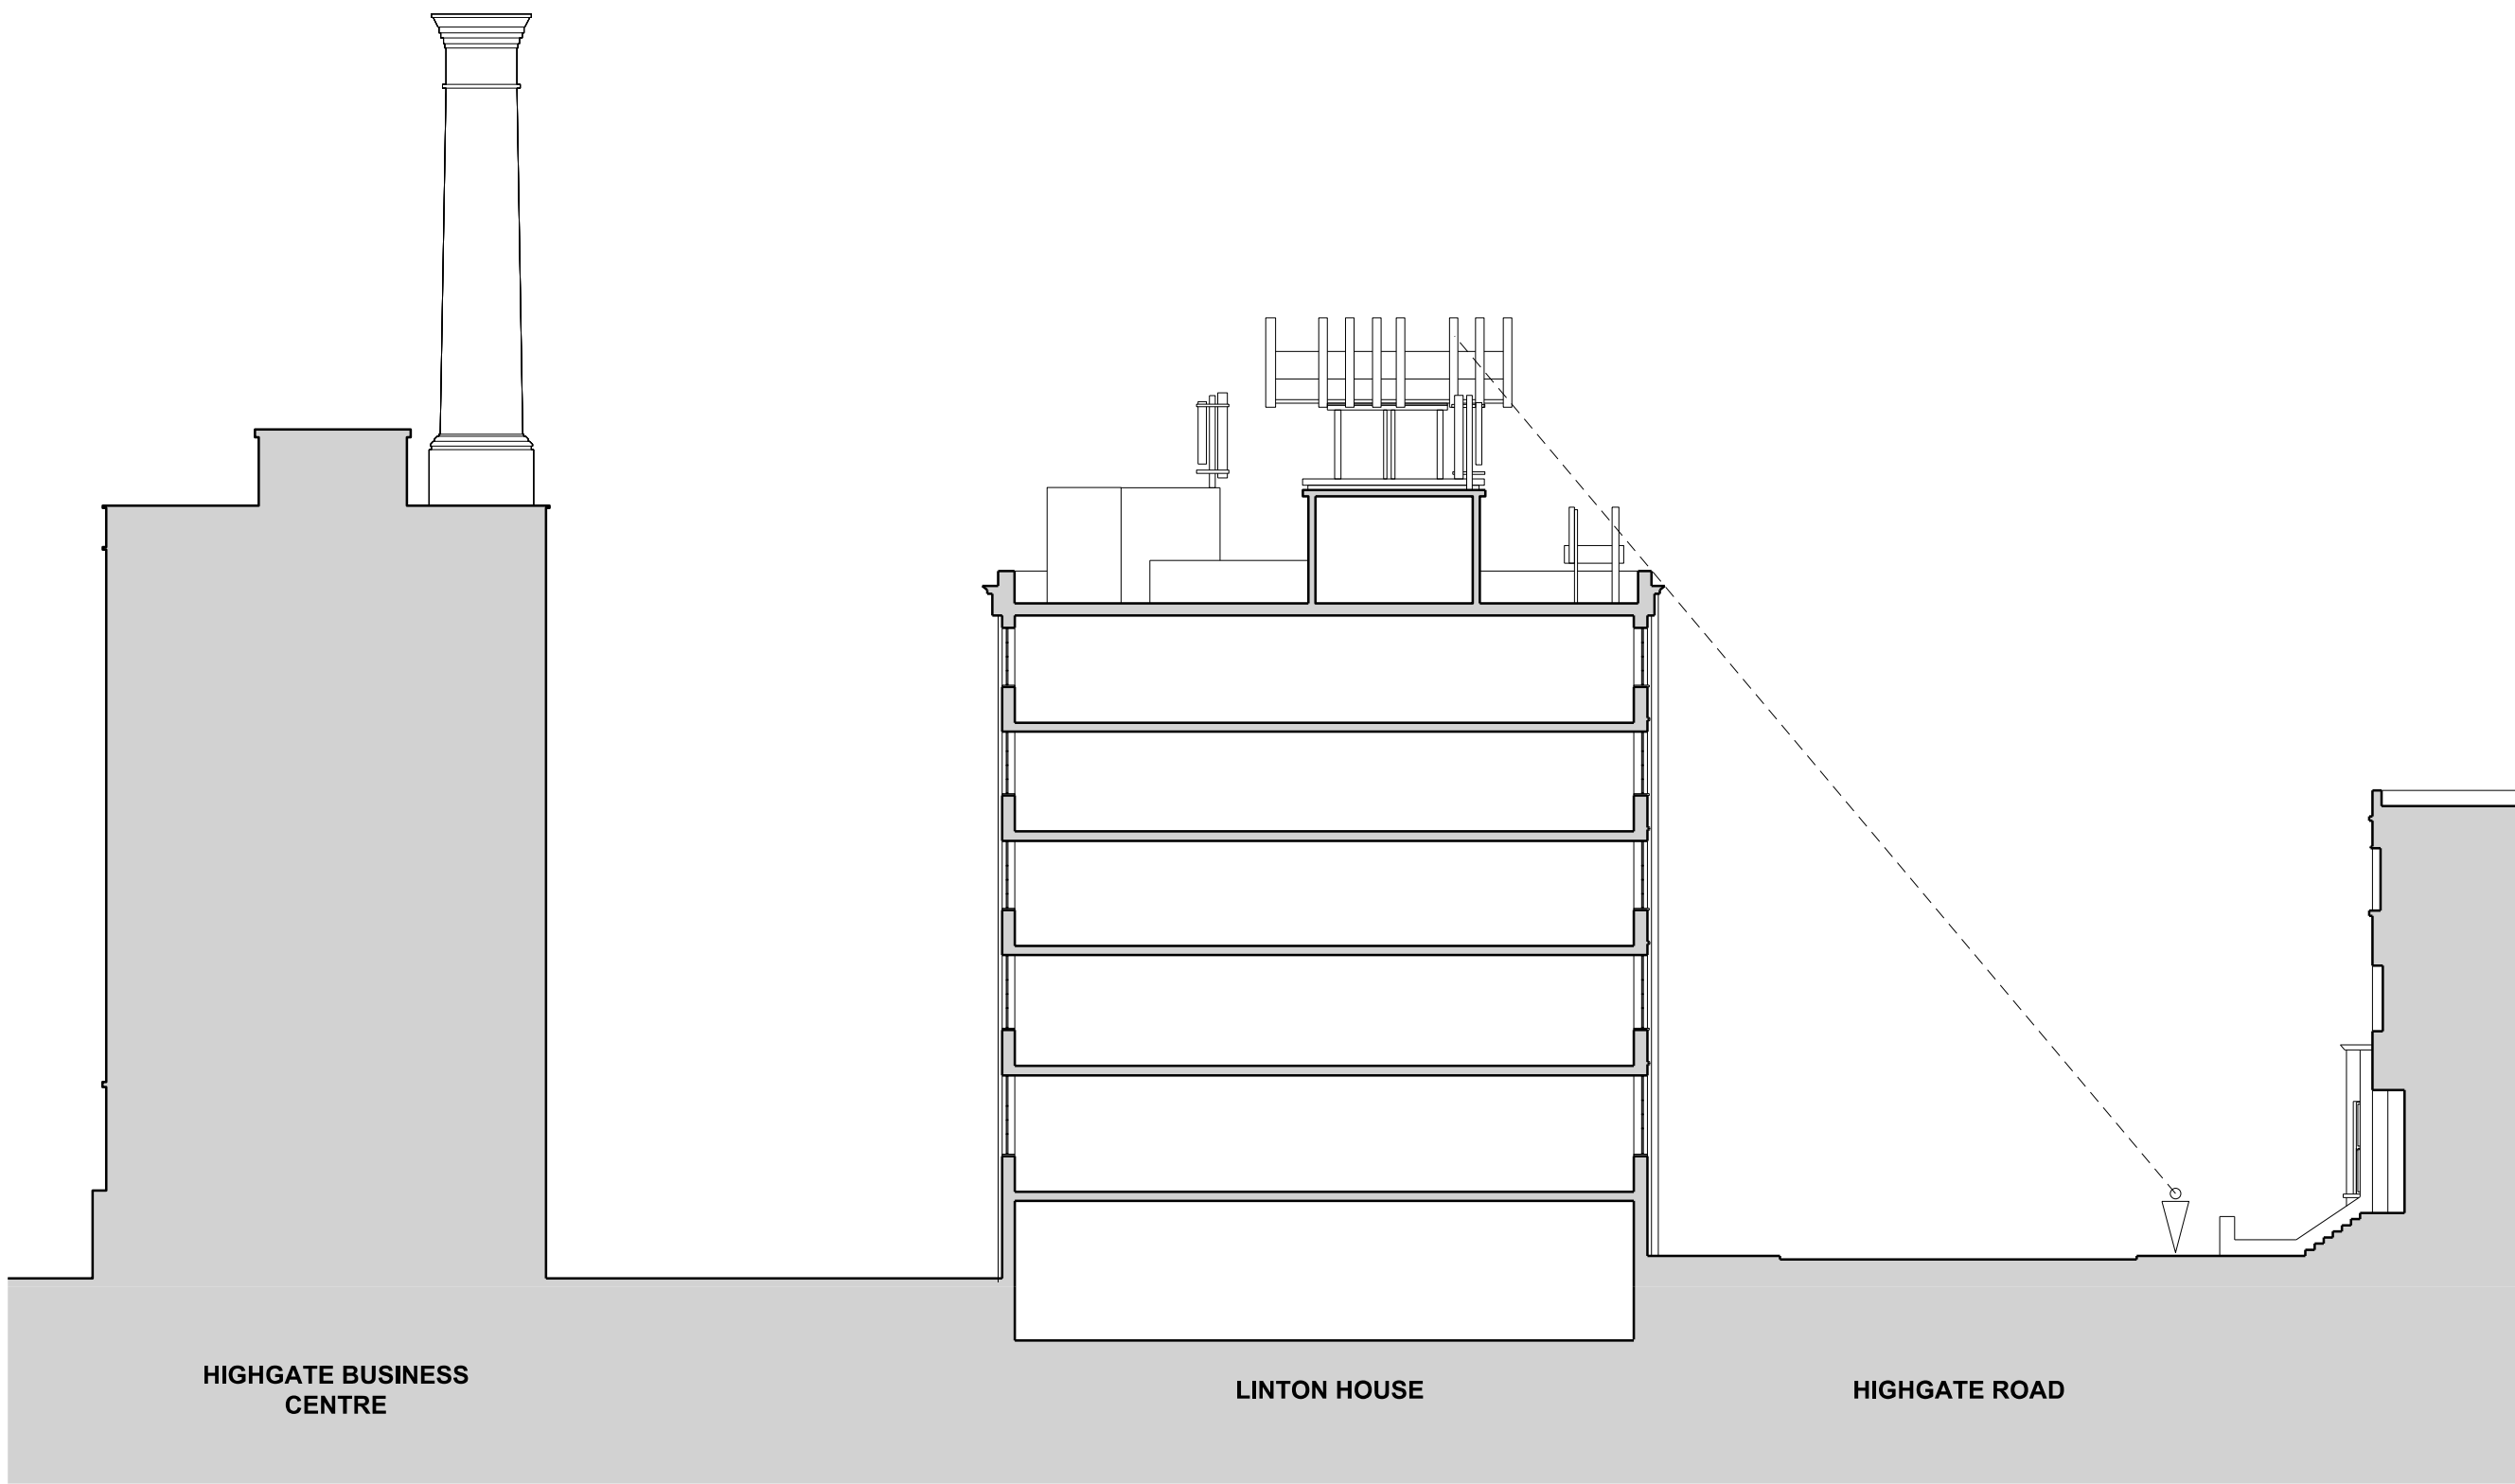

**1** Site section as existing  
152\_200 Scale 1:200 @ A1

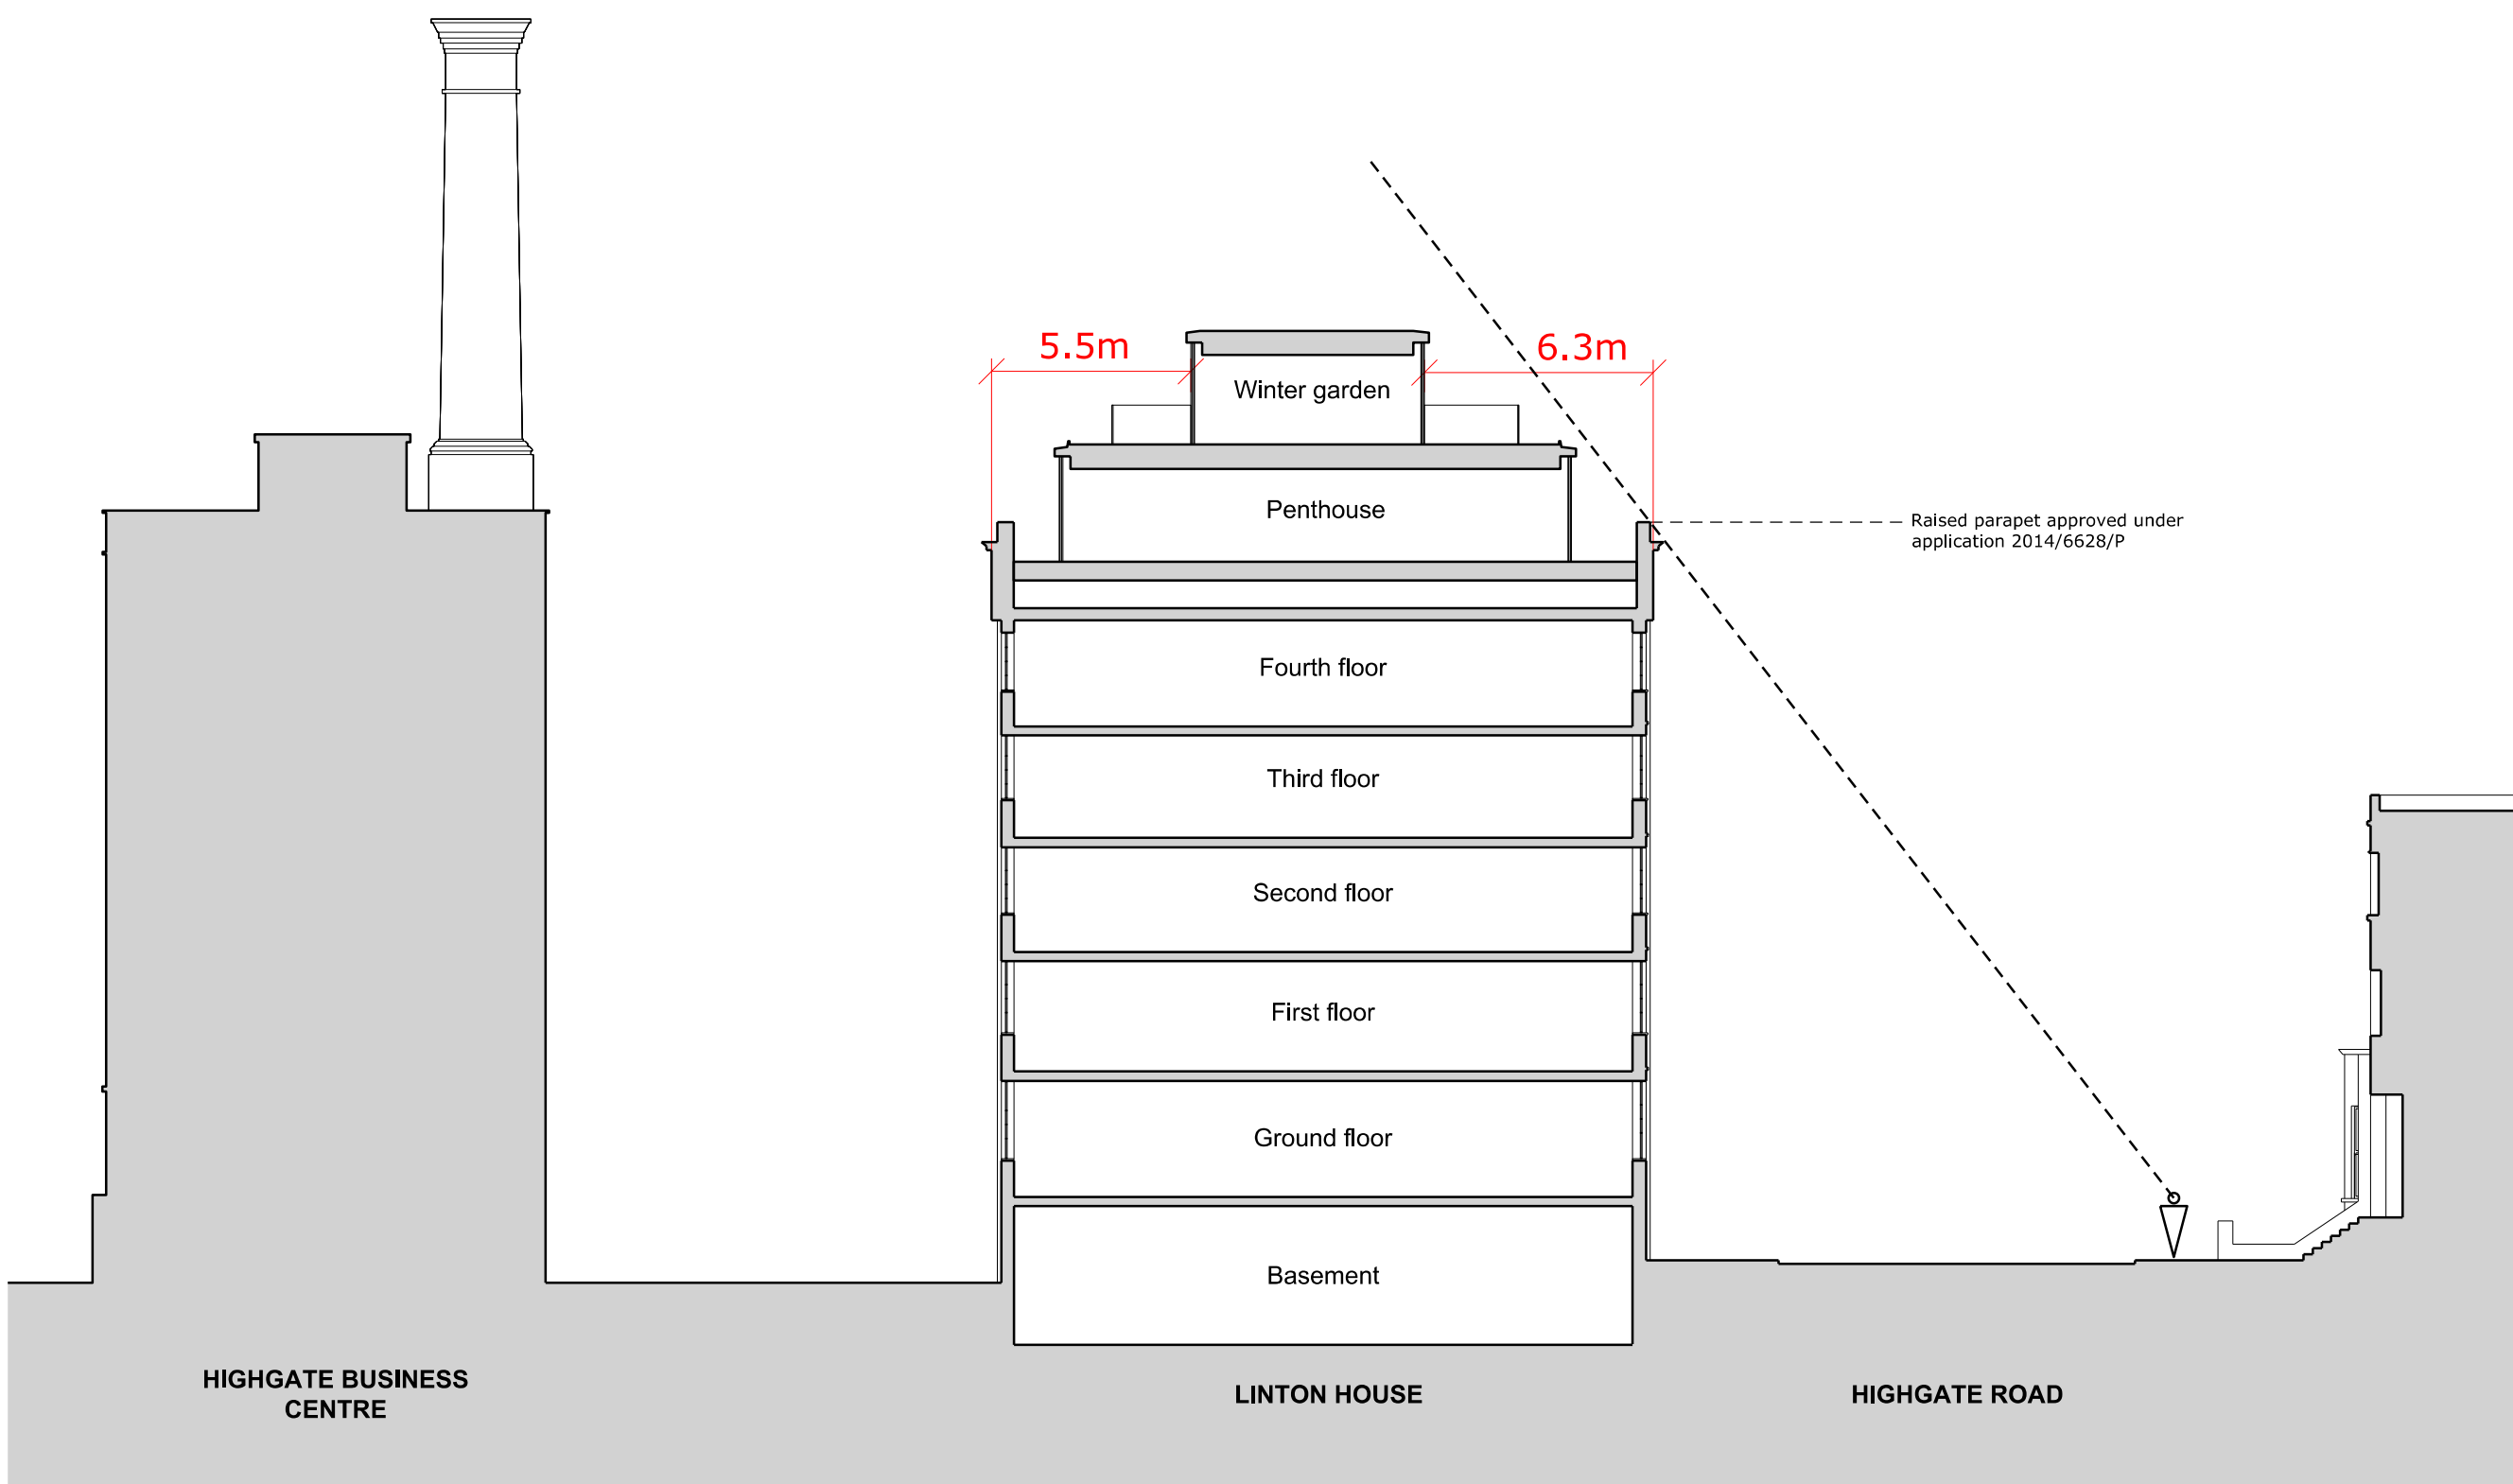

**2** Site section as proposed  
152\_200 Scale 1:200 @ A1