



PLANNING

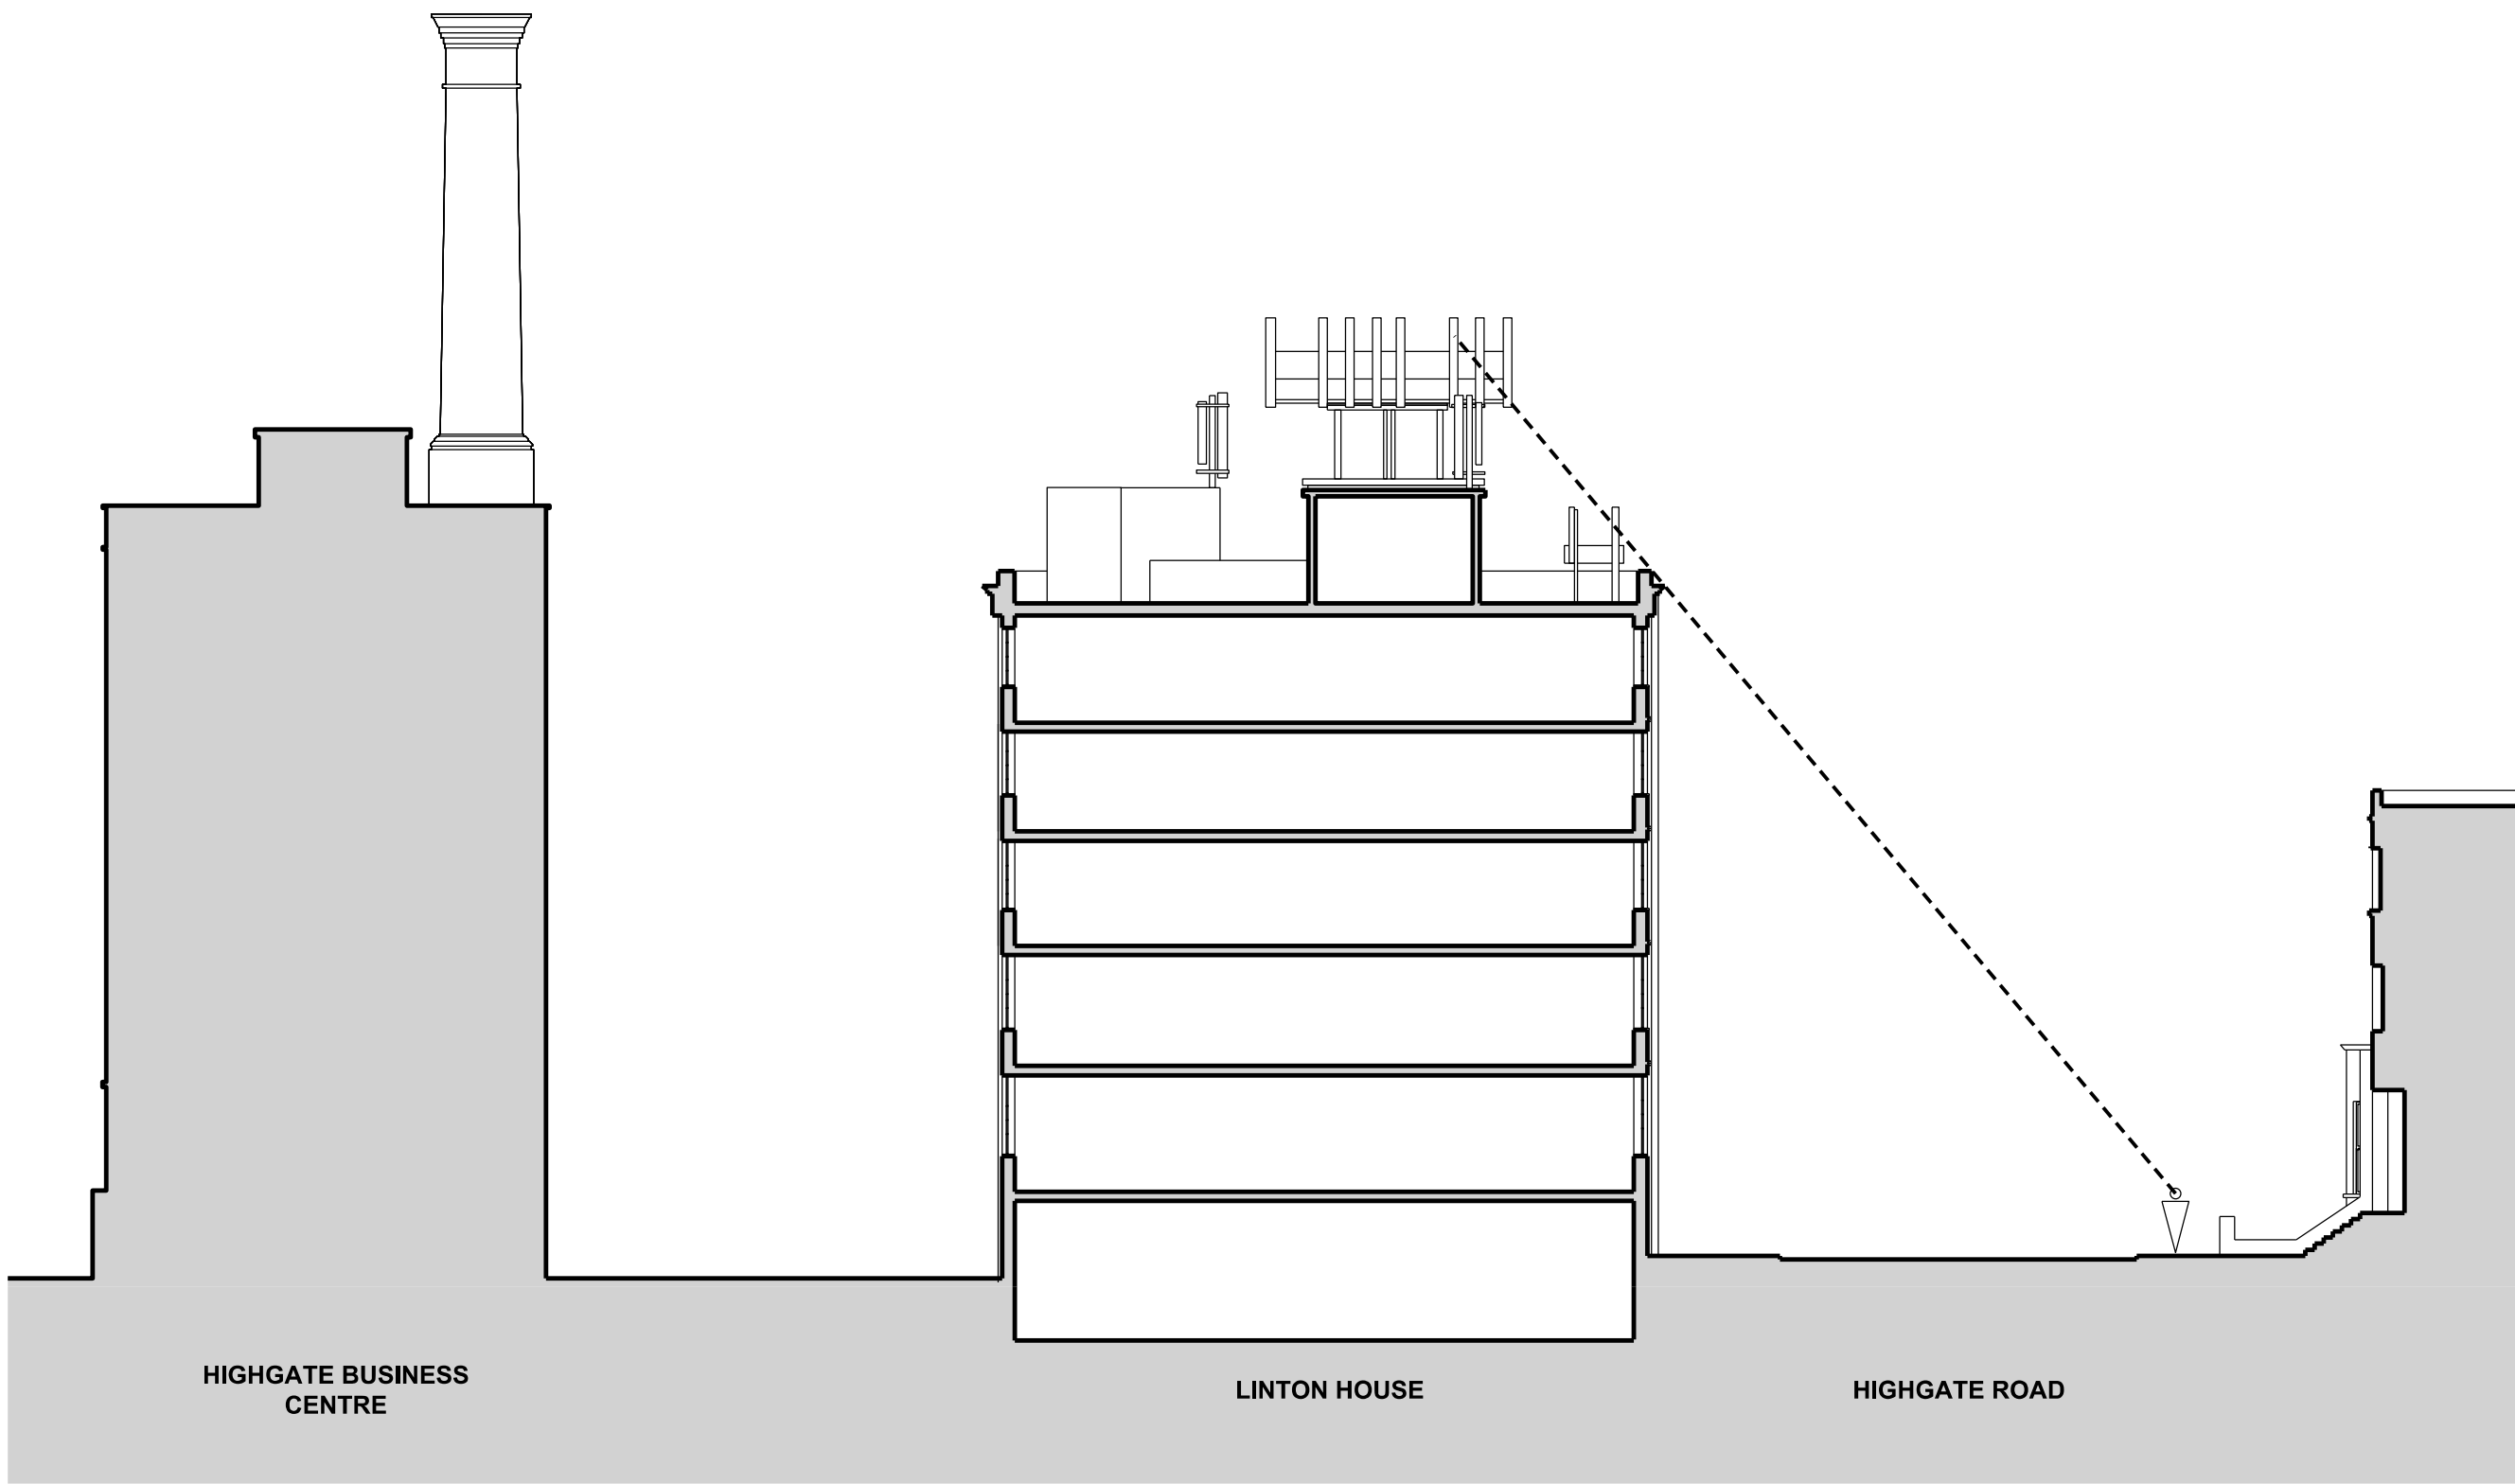

1 Site section as existing
152_200 Scale 1:200 @ A1

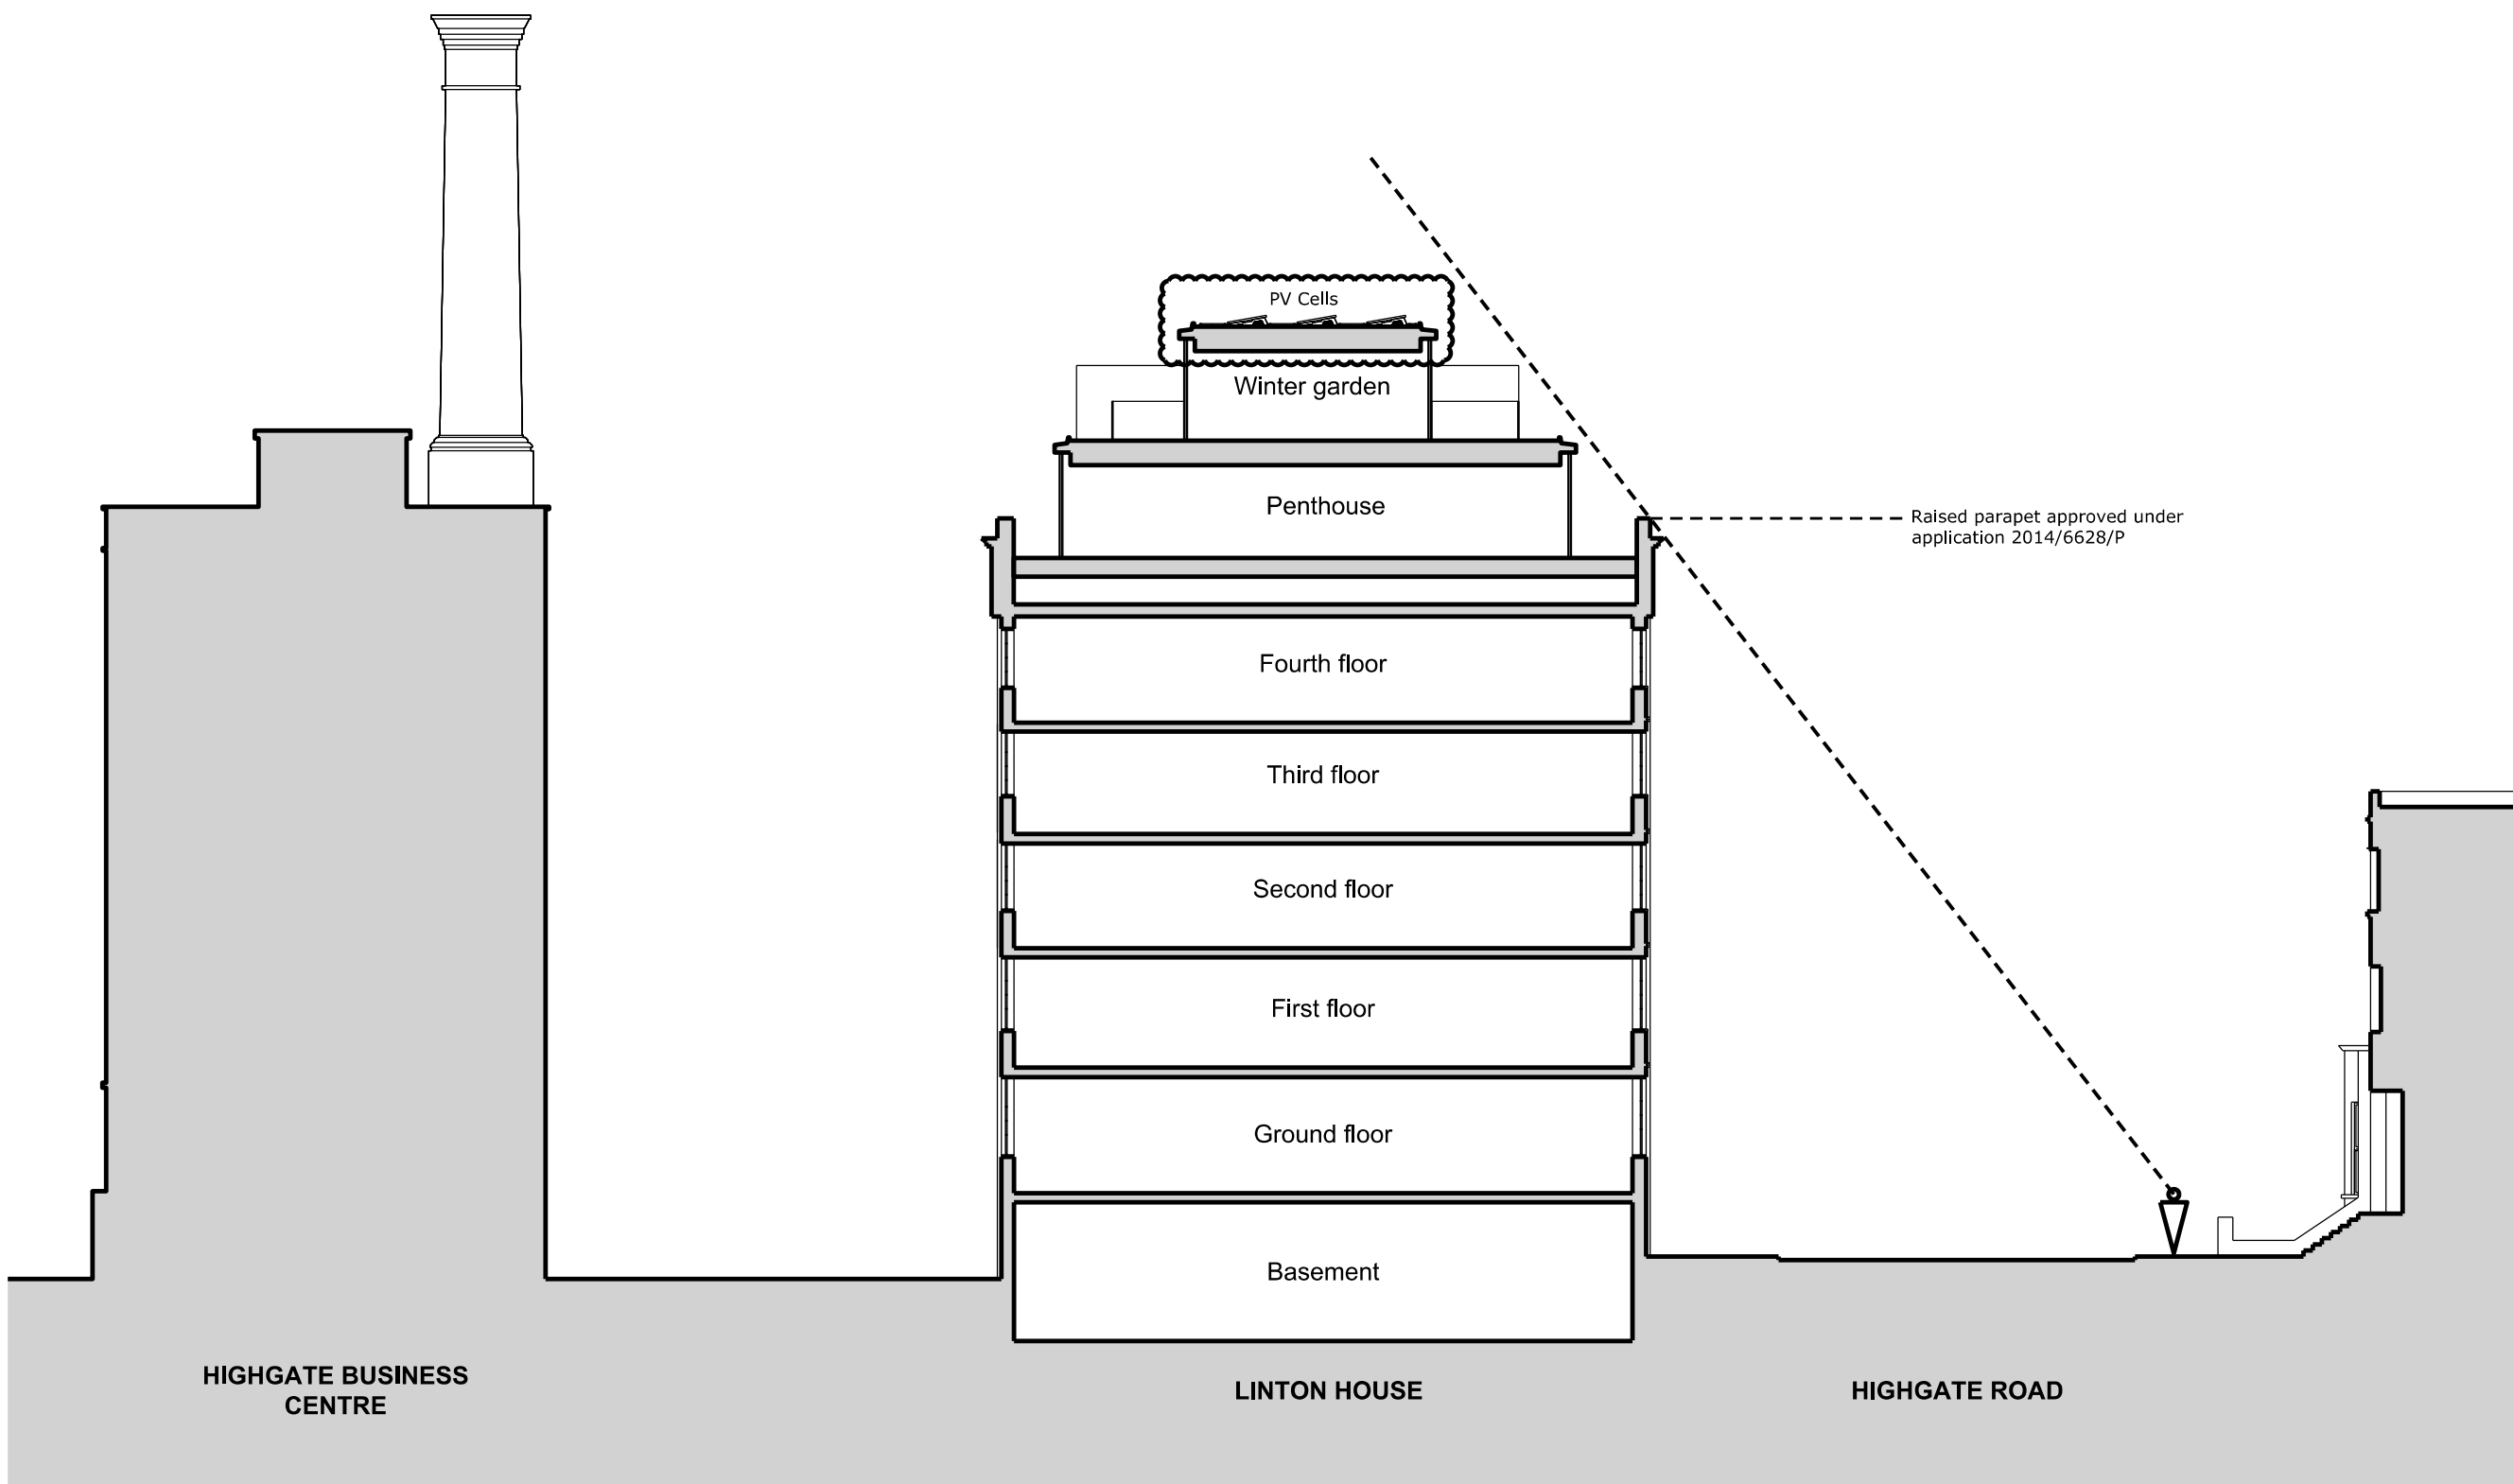

2 Site section as proposed
152_200 Scale 1:200 @ A1

P5	18.11.16	PV cells to winter garden roof
P4	17.11.15	Winter Gardens Proposal
P3	08.08.13	Increase in set-backs to rooftop balustrade
P2	25.07.13	Increase in set-backs

Rev	Date	Note
-----	------	------

Acoustic Engineer

Gillieron Scott Acoustic Design

Interior Design

Gordon-Duff + Linton

Project Management / Quantity Surveyor

Stace LLP

Services

Synergy Consulting

Structures

Fluid Structures

Client

Linton Property Developments Ltd

The Linton Group,
14 Basil Street, Knightsbridge, London, SW3 1AJ

Project title

LINTON HOUSE


Drawing Title

**SITE SECTIONS
EXISTING & PROPOSED**

Scale @ A1 **1:200** Scale @ A3 **1:400**

Project No.	Drawing no.	Revision
152	200	P5

Status	Date of Issue
PLANNING	NOV 2016

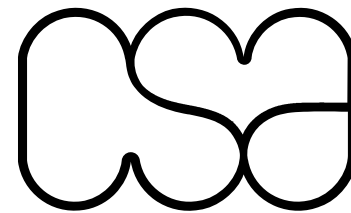

Clive Sall Architecture Ltd.

2 Providence Yard
Ezra Street
London E2 7RJ

Copyright CLIVE SALL ARCHITECTURE LTD

