



**Seed**  
Suggested Seed Mix (Bauder Flora 3 Seed Mix). Covering approx. 20% or the bio-diverse areas. This seed mix uses a tackifier and slow realise fertiliser to maximise the germination of the seed mix. To give a seeded rate of 5gms per sqm the rate of Bauder Flora 3 mix required will be 100g/m2.  
Note: Bauder Flora 3 Seed Mix contains 38 wildflower species (mix is approved to be RHS “perfect for pollinators”), 9 annuals, 8 grasses and sedges. All of which are certified British Native Provenance (as defined by Flora Locale).


**Plug Planting**  
Plugs planted at 15-25 per m2. Covering approx. 20% of the biodiverse areas. Possible suggested plug mix as follows:  
Yarrow  
St John’s Wort  
Yellow-wort  
Common Centuary  
Kidney Vetch  
Common Bird’s-foot-trefoil  
Bristly Ox-tongue  
Dove’s-foot Crane’s-bill  
Common Eyebright  
Betony  
Mugwort  
Devil’s-bit  
Ribwort Plantain  
Selfheal  
Corncockle  
*Achillea millefolium*  
*Hypericum perforatum*  
*Blackstonia perfoliata*  
*Centaurium erythaea*  
*Anthyllis vulneraria*  
*Lotus corniculatus*  
*Helminthotheca echioides*  
*Geranium molle*  
*Euphrasia nemorosa*  
*Stachys officinalis*  
*Artemisia vulgaris*  
*Scabious succisa pratensis*  
*Plantago lanceolata*  
*Prunella vulgaris*  
*Agrostemma githago*

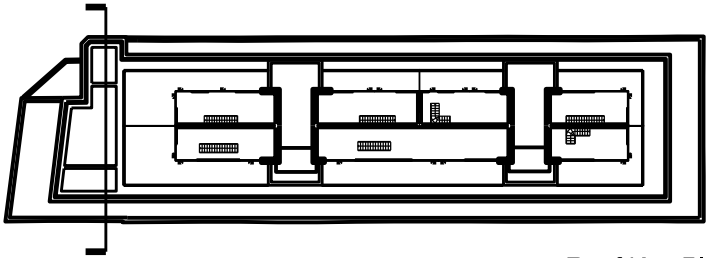

Roof Key Plan

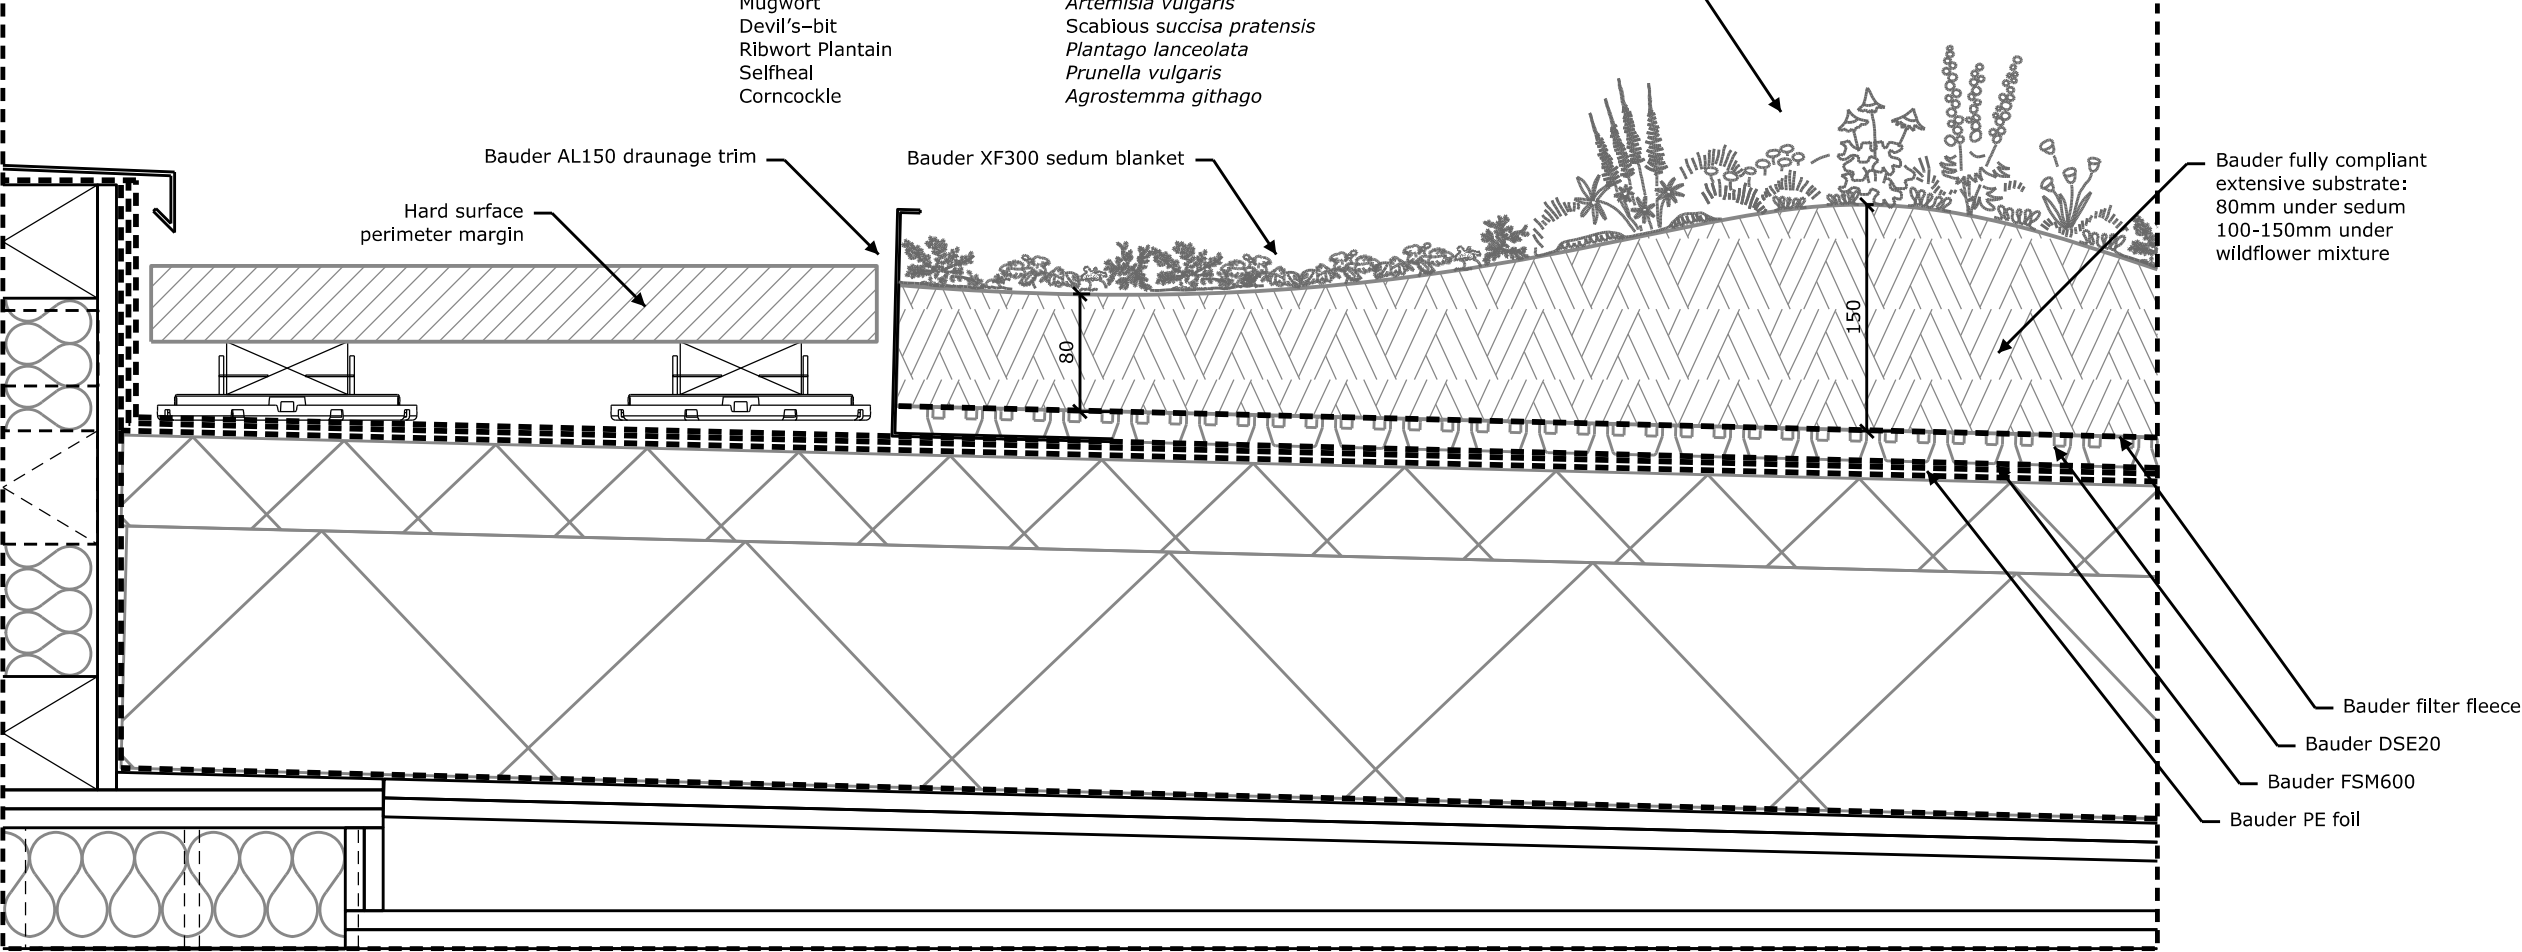

2  
152\_400  
Typical section detail through green roof  
Scale 1:5 @ A3

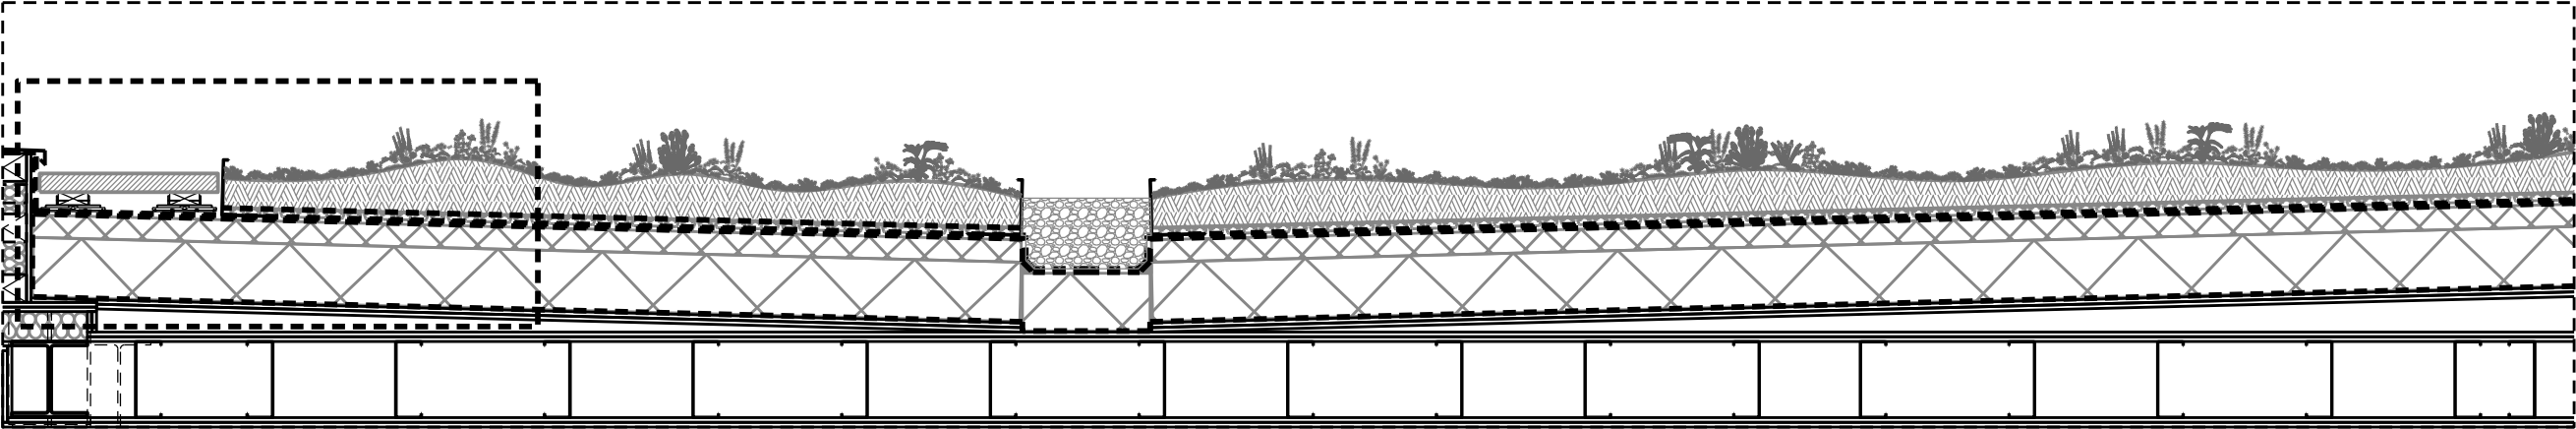

1  
152\_400  
Section through green roof  
Scale 1:20 @ A3

All drawings to be read in conjunction with structural engineer's and service engineer's

A3

PLANNING

Note:  
Do not scale from this drawing.  
All dimensions to be verified on site prior to the commencement of any work or the production of any shop drawing.  
All discrepancies to be reported to Clive Sall Architecture Ltd Immediately.  
This drawing is to be read in conjunction with all related consultants drawings and any other related information.

DESIGN INTENT

P1	29.11.16	Planning Issue
Rev	Date	Note

Acoustic Engineer  
**Gillieron Scott Acoustic Design**

Interior Design  
**Gordon-Duff + Linton**

Project Management / Quantity Surveyor  
**Stace LLP**

Services  
**Synergy Consulting**

Structures  
**Fluid Structures**

Client  
**Linton Property Developments Ltd**  
The Linton Group,  
14 Basil Street, Knightsbridge, London, SW3 1AJ

Project title  
**LINTON HOUSE**

Drawing Title  
**SECTION DETAIL THROUGH GREEN ROOF**

Scale @ A3 **1:20 & 1:5**

Project No. <b>152</b>	Drawing no. <b>400</b>	Revision <b>P1</b>
---------------------------	---------------------------	-----------------------

Status <b>PLANNING</b>	Date of Issue <b>NOV 2016</b>
---------------------------	----------------------------------

Clive Sall Architecture Ltd.  
2 Providence Yard  
Esra Street  
London E2 7RJ  
Copyright: CLIVE SALL ARCHITECTURE LTD