

14 Manley Street  
Primrose Hill London, NW1  
**PLANNING APPLICATION**  
for Rear 2nd floor Extension


November 2016

Revision B

## DRAWING LIST


### THE PROPOSAL

14MS-P01-B	PROPOSED SECOND FLOOR/ ROOF PLAN	1:50
14MS-P02-B	PROPOSED REAR ELEVATION	1:50
14MS-P03-B	PROPOSED SIDE ELEVATION & SECTION AA	1:50

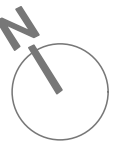

LEGEND

- 1. Metal railings
- 2. Sloping slate roof
- 3. Rooflights

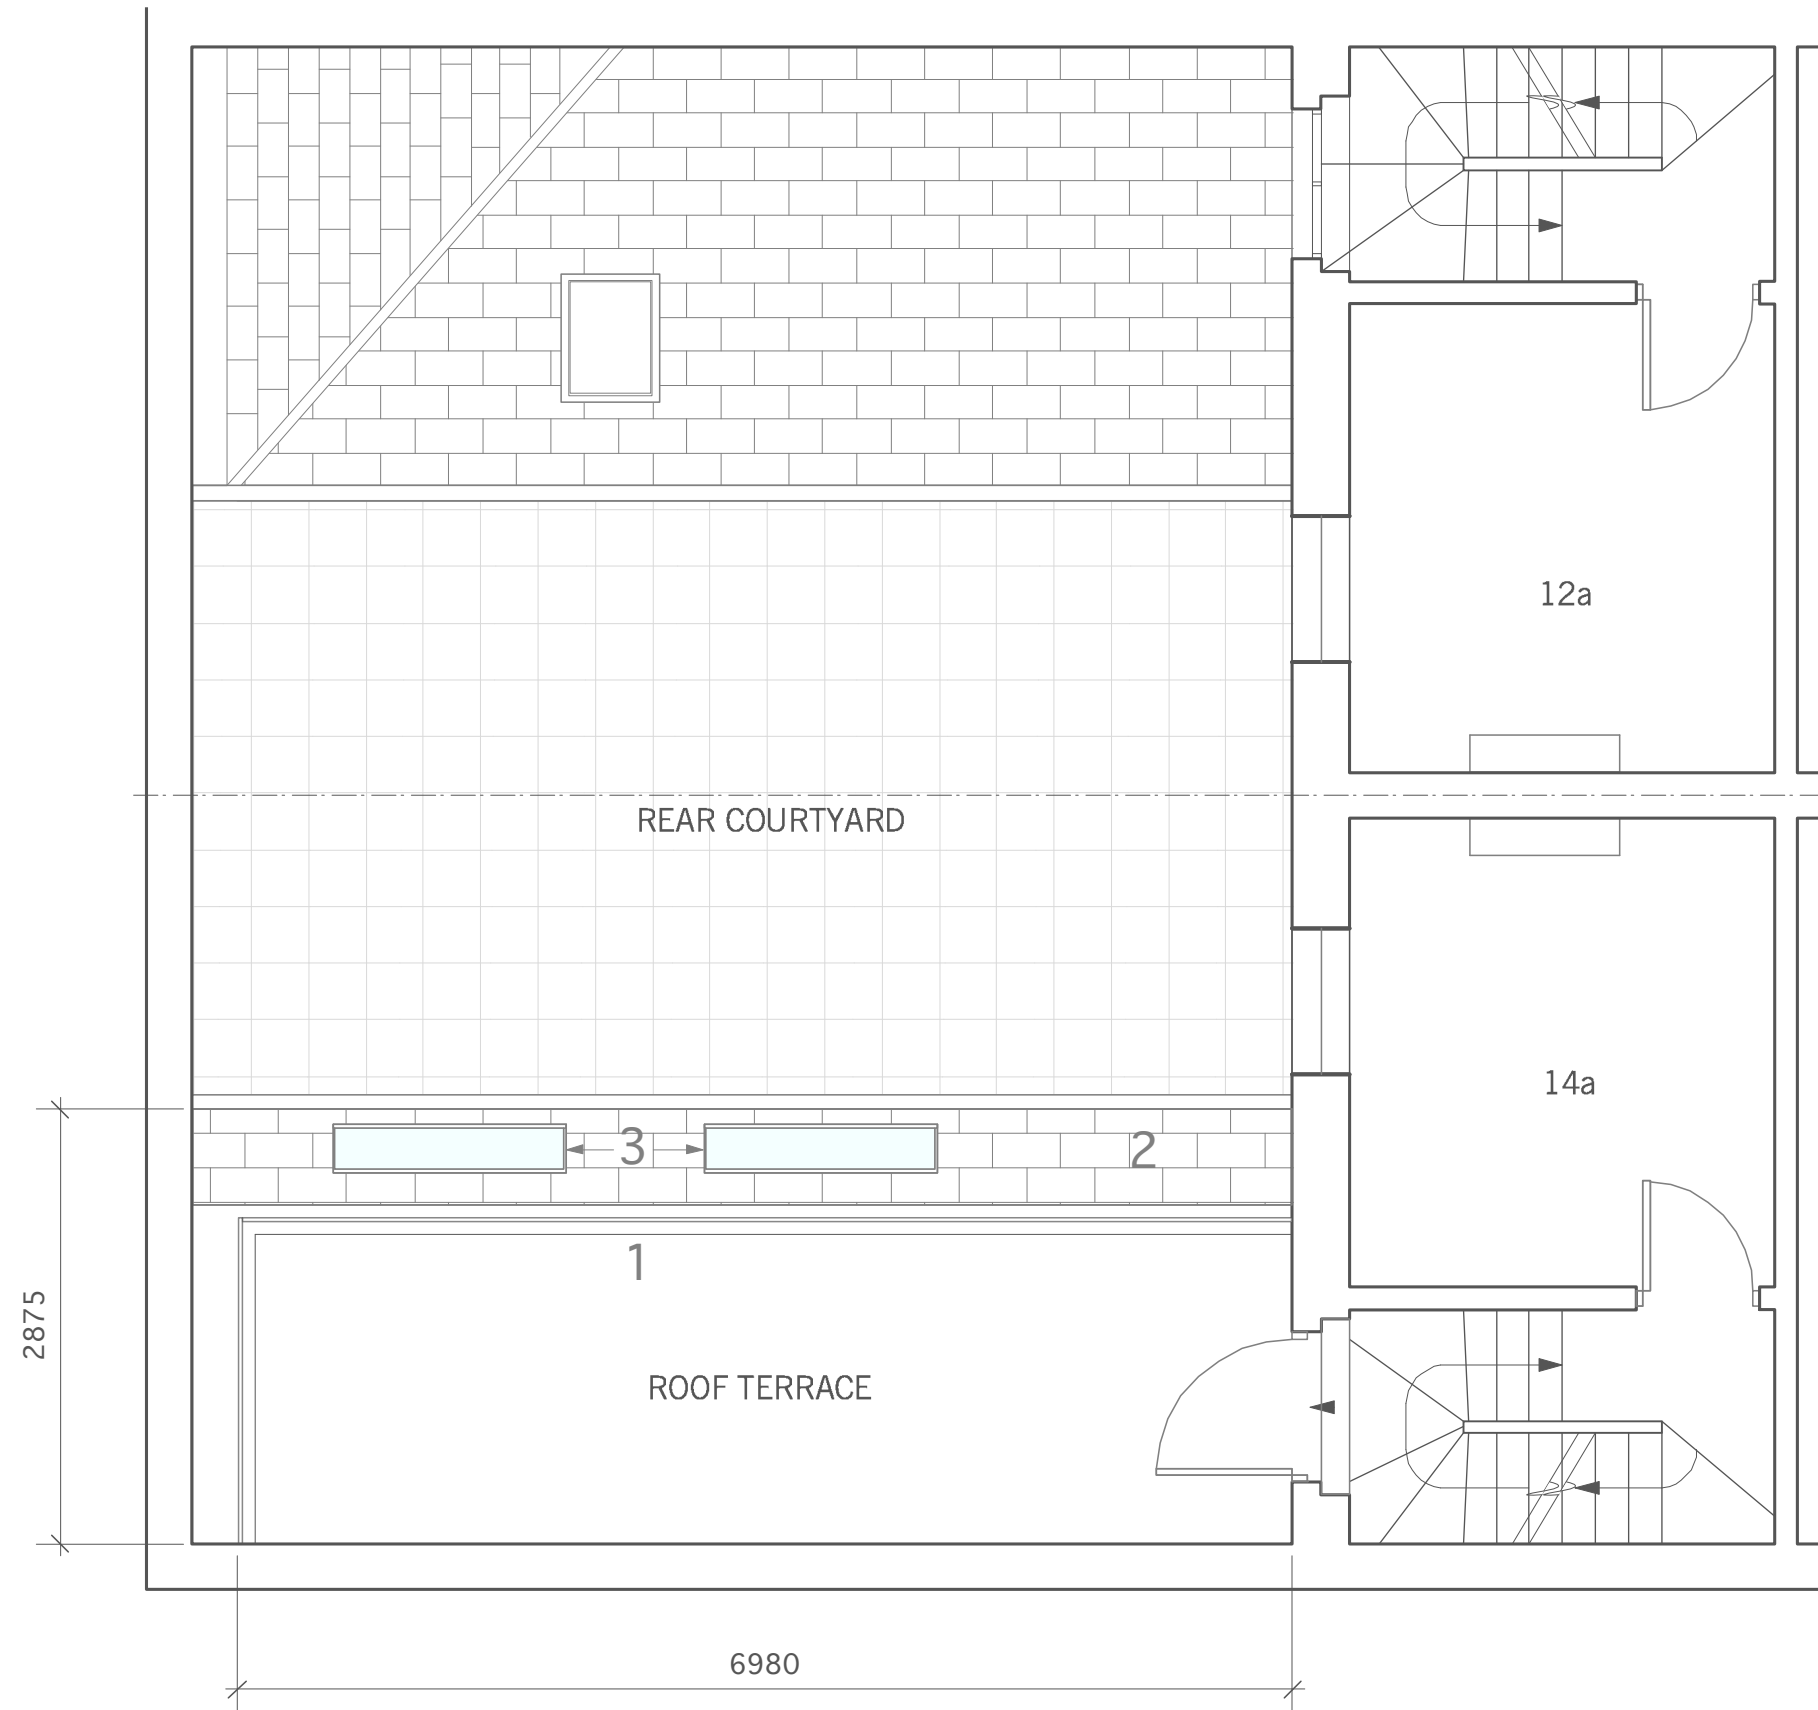

Rev A - 28.11.16 - Rear glass extension removed and first floor courtyard windows raised



LEGEND


- 1. Metal railings
- 2. Sloping slate roof
- 3. Rooflights




Rev A - 28.11.16 - Rear glass extension removed and first floor courtyard windows raised

LEGEND

- 1. Metal railings
- 2. Sloping slate roof
- 3. Rooflights

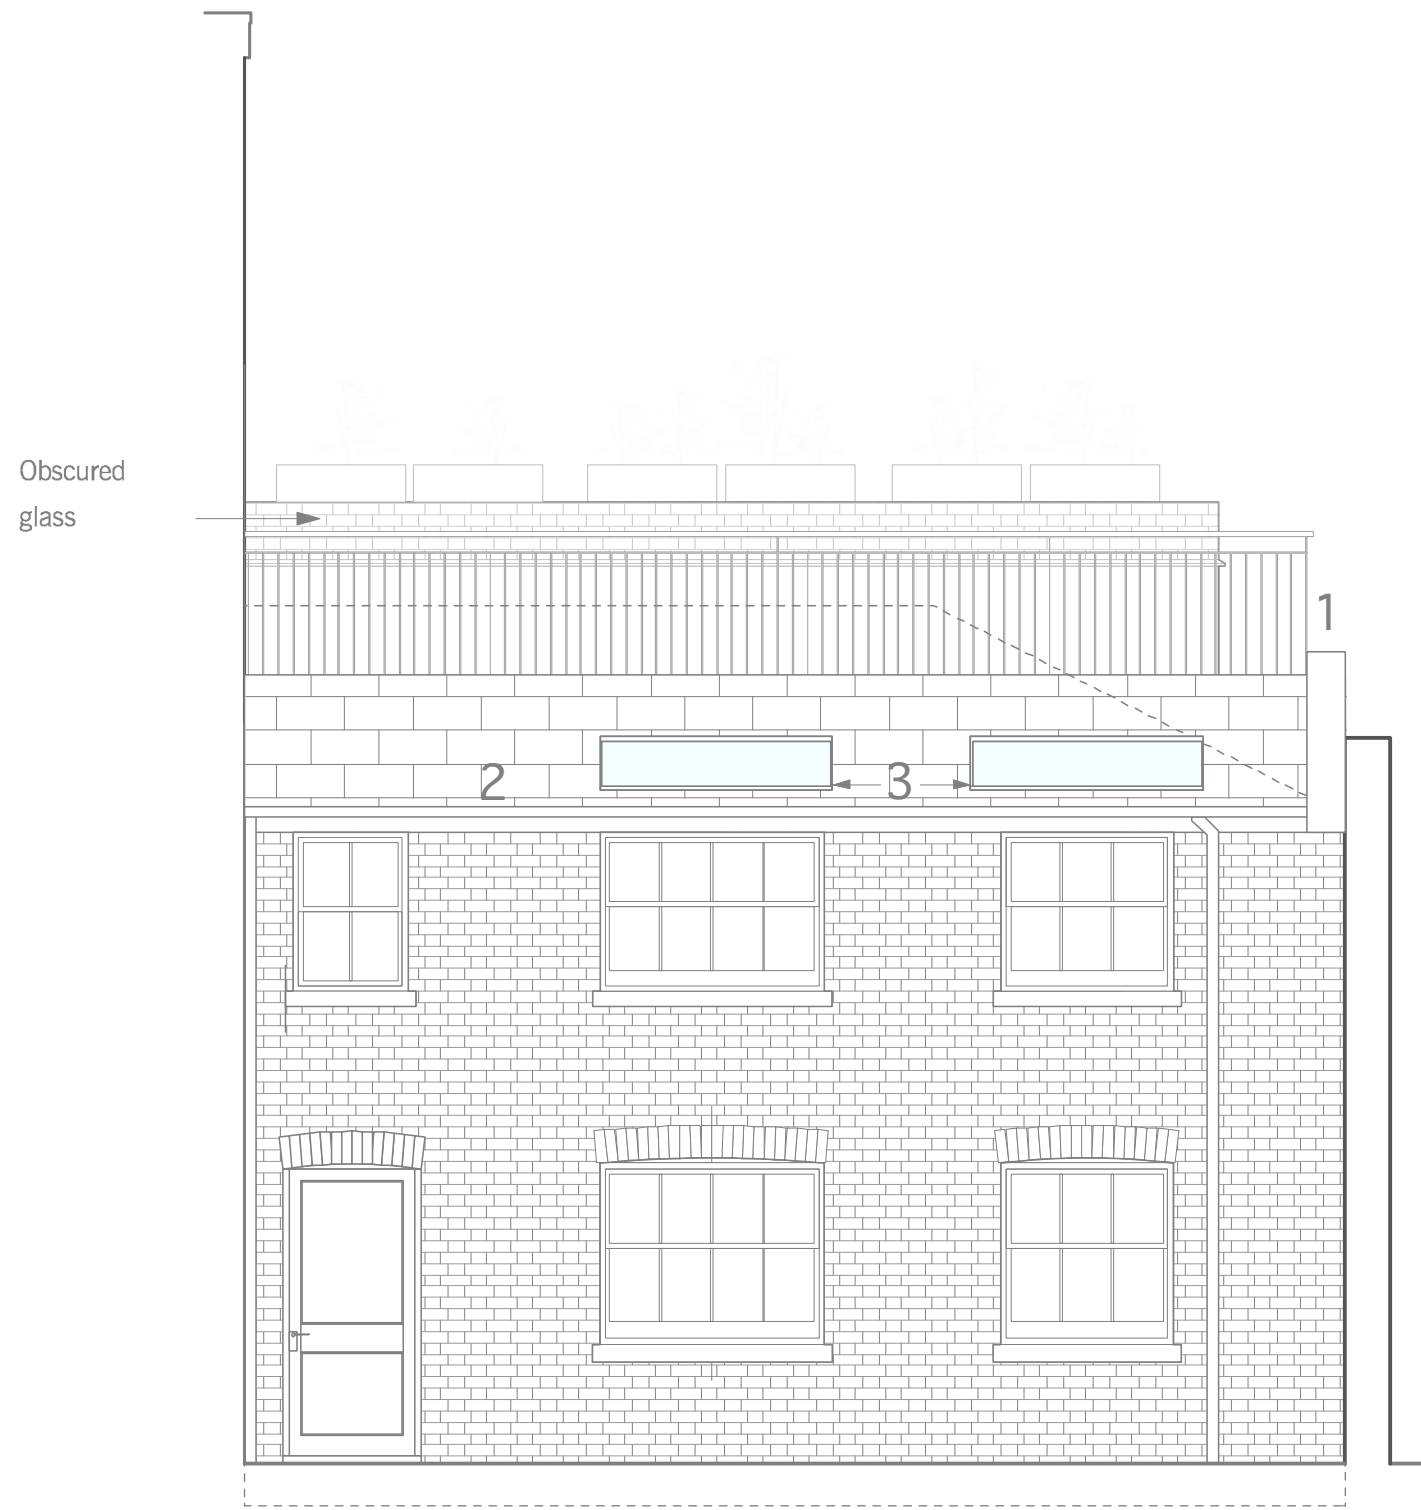

SIDE ELEVATION

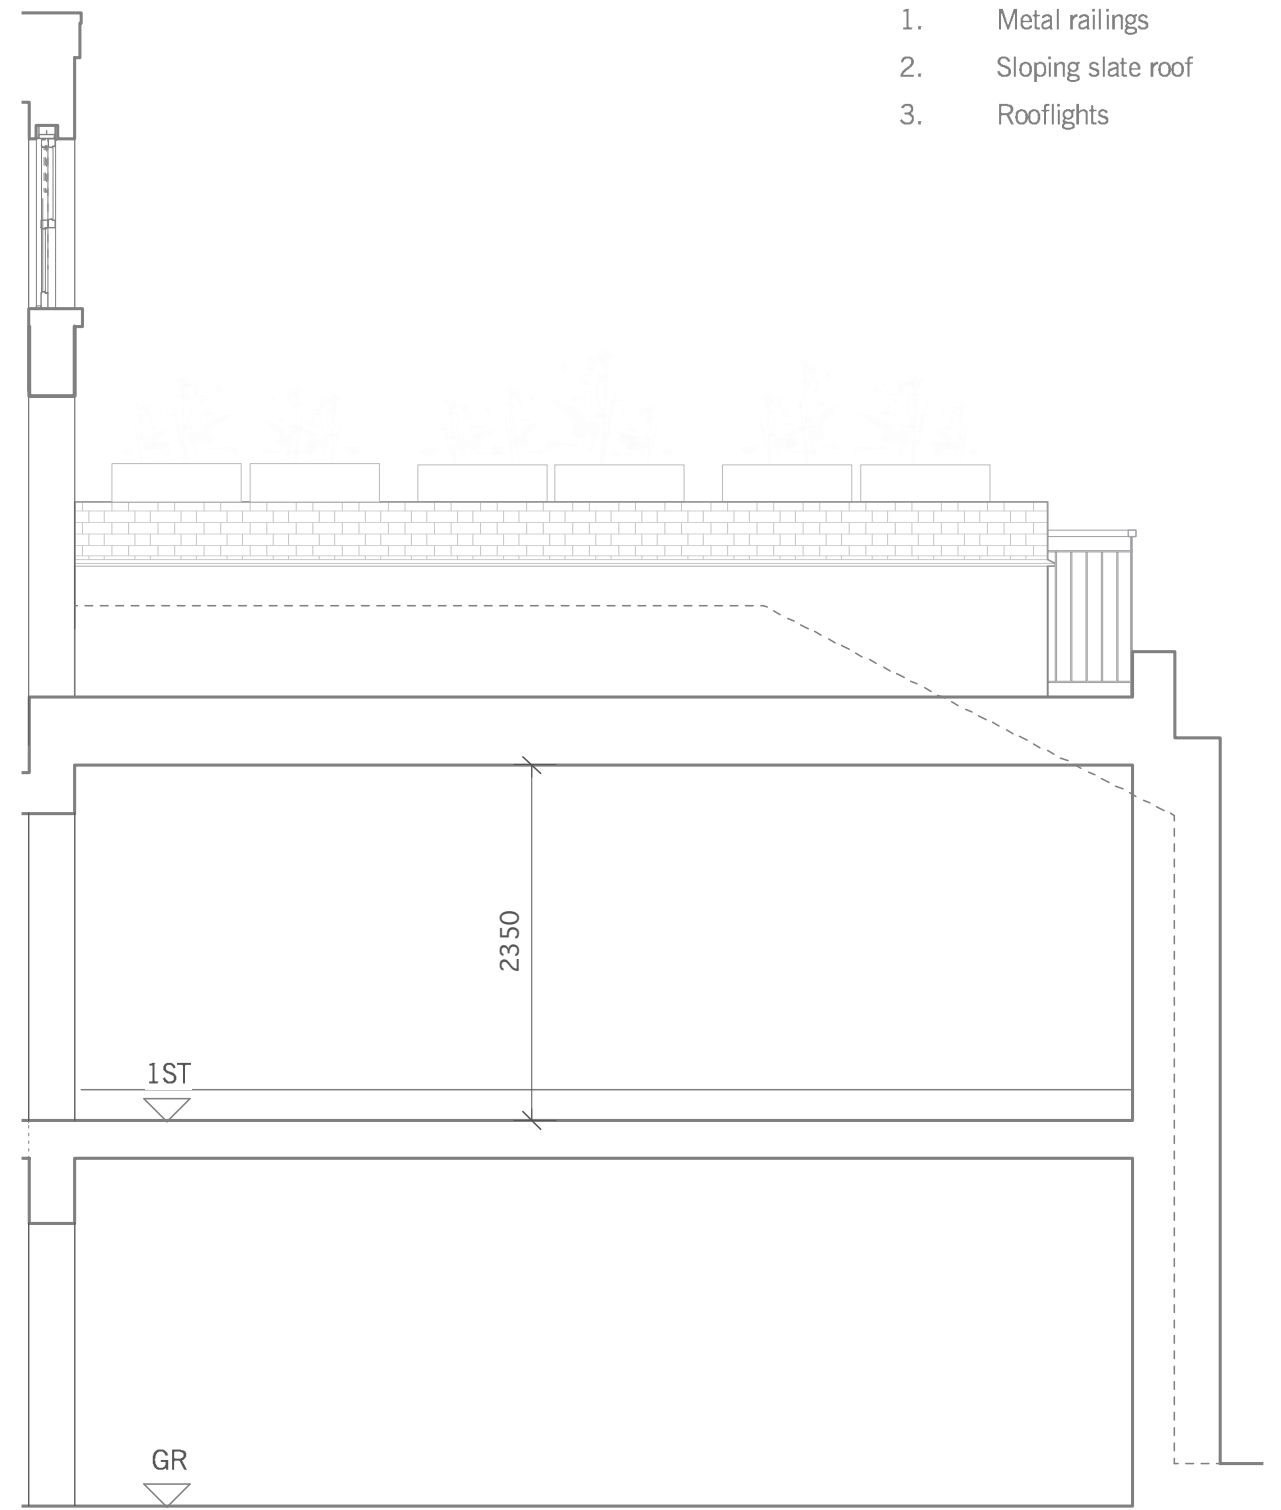

SECTION AA



Rev A - 28.11.16 - Rear glass extension removed and first floor courtyard windows raised