

DRAWING NOT TO BE USED
OTHER THAN THE PURPOSE FOR
WHICH IT WAS PREPARED. ITS
SUPPLIED WITHOUT LIABILITY
FOR ERRORS OR OMISSIONS. ALL
DIMENSIONS ARE TO BE CHECKED
ON SITE. THIS DRAWING IS TO BE
READ IN CONJUNCTION WITH ALL
OTHER DRAWINGS. NOTES ON
THIS DRAWING WILL APPLY TO ALL
OTHER DRAWINGS WHERE A
SIMILAR POSITION EXISTS.


Client:
**Brendan and Julia
O'Toole**

Site Details
27 John's Mews


existing facade
detailed

Sheet No.
A5.01


Project No. 1234
Date 07/12/2016
Paper Size A1
Scale

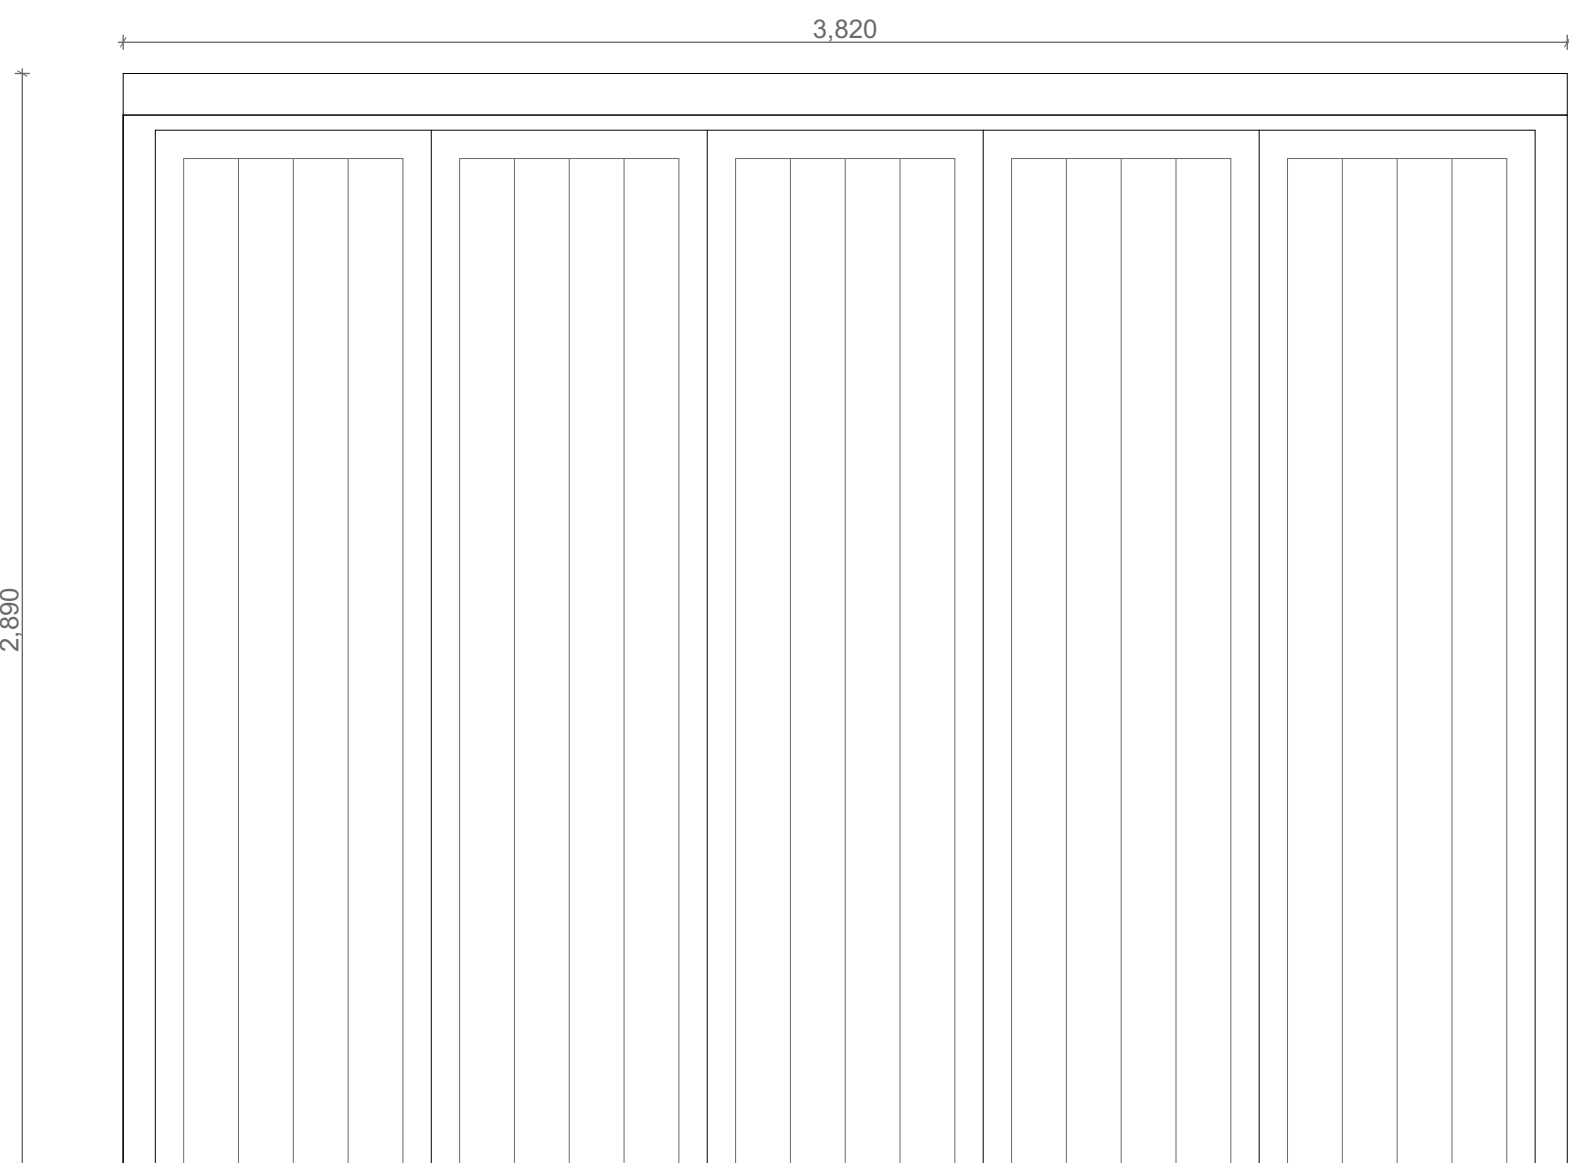


EXISTING DOOR ELEVATION

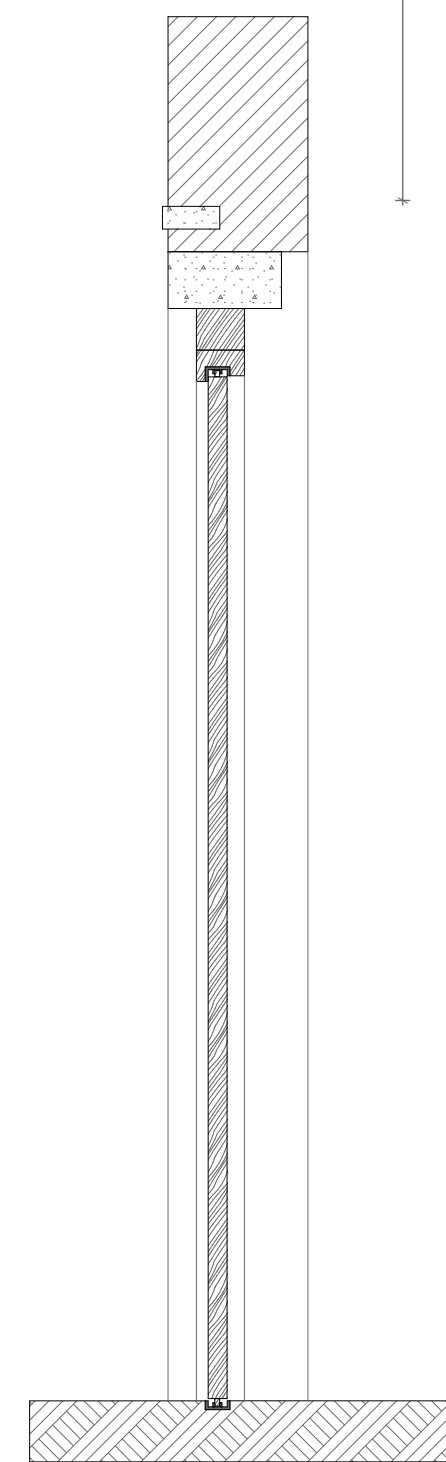


EXISTING DOOR SECTION

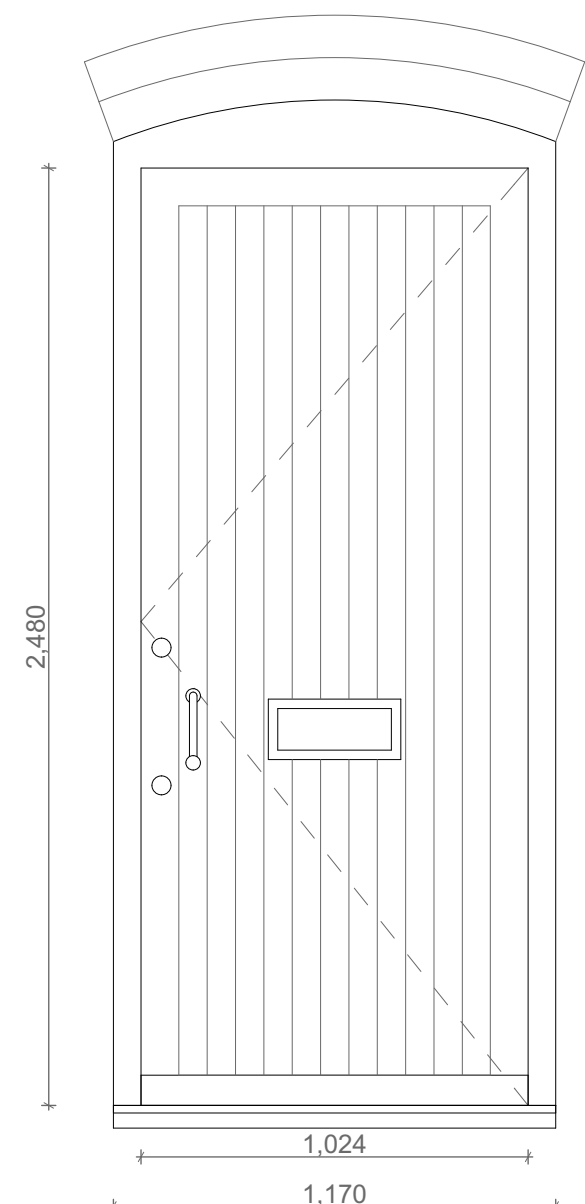


EXISTING ENTRANCE DOOR ELEVATION

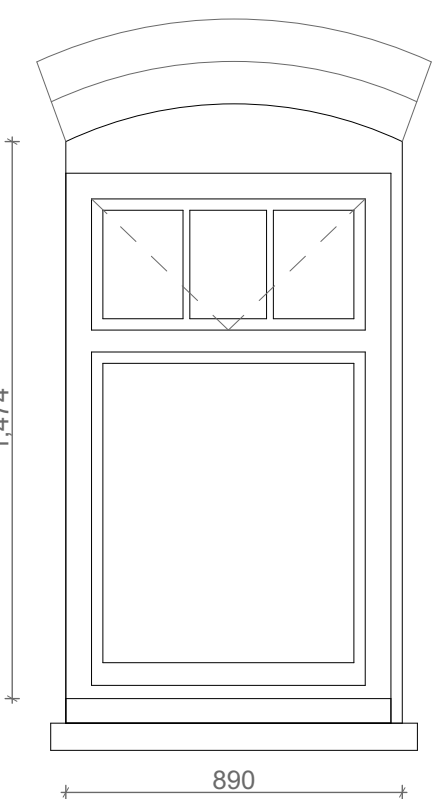

EXISTING GROUND FLOOR WINDOW ELEVATION

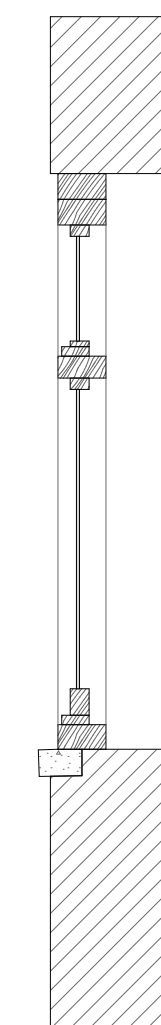


EXISTING GROUND FLOOR WINDOW SECTION

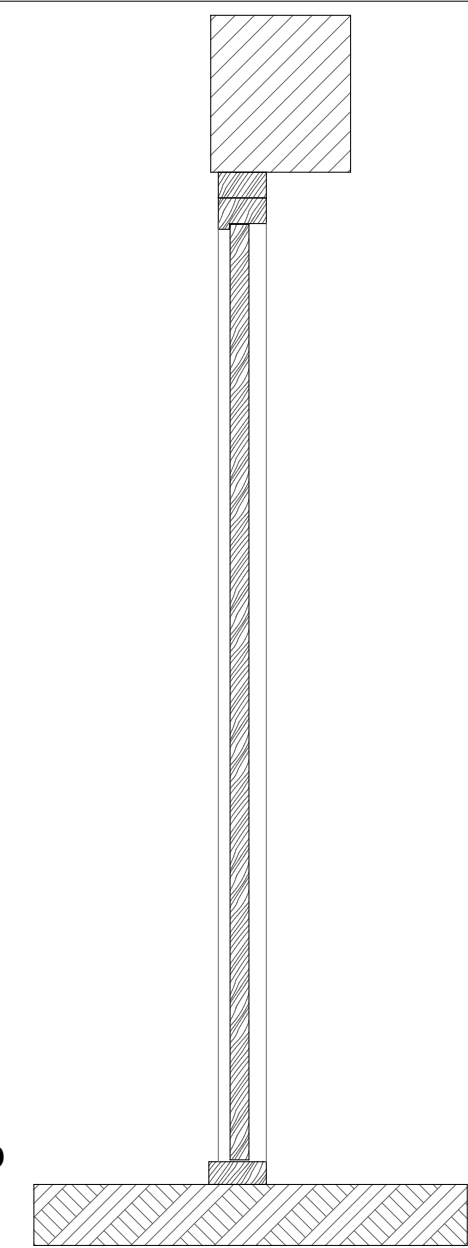


EXISTING ENTRANCE DOOR SECTION




EXISTING ELEVATION 1:100

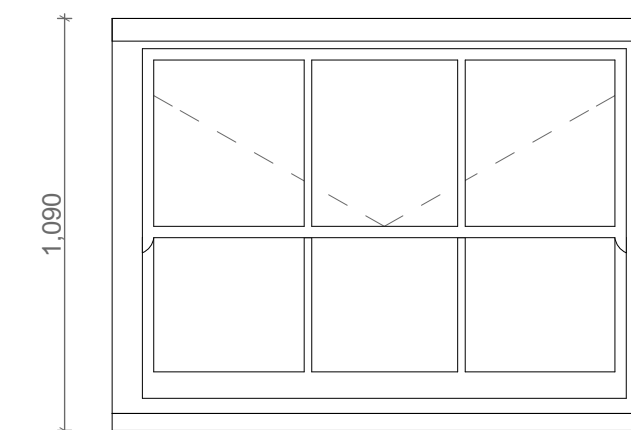


EXISTING SECOND FLOOR WINDOW ELEVATION

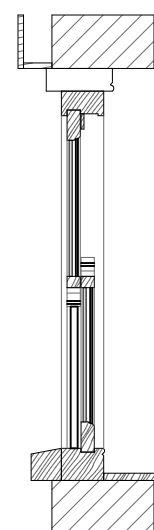


EXISTING SECOND FLOOR WINDOW SECTION

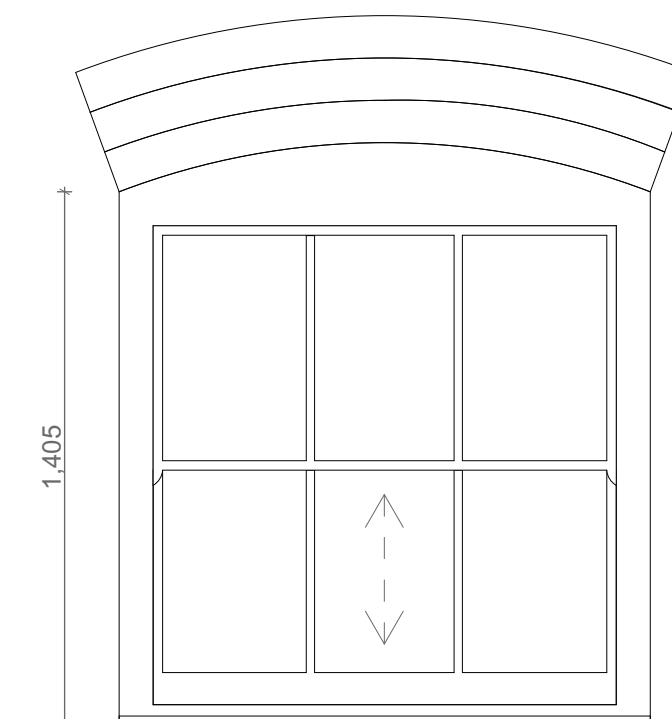

EXISTING FIRST FLOOR WINDOW ELEVATION

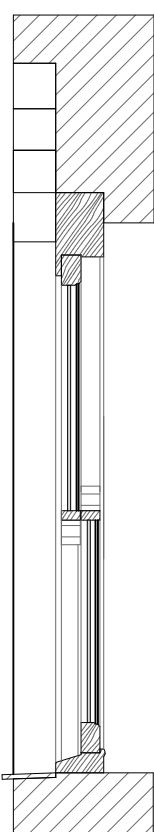

EXISTING FIRST FLOOR WINDOW SECTION

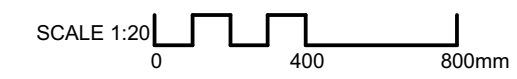

2406_SCENARIO_ARCHITECTURE_ARCHITECTURE_ON_GROUND_PROJECTS_27_Johns_Mews.dwg 27/12/2016 10:27:14 AM J.F. [unreadable] [unreadable] [unreadable]

