


FURNITURE DIMENSIONS

TABLE  
600x600mm


TABLE  
Ø 500mm

CHAIR  
500X500mm

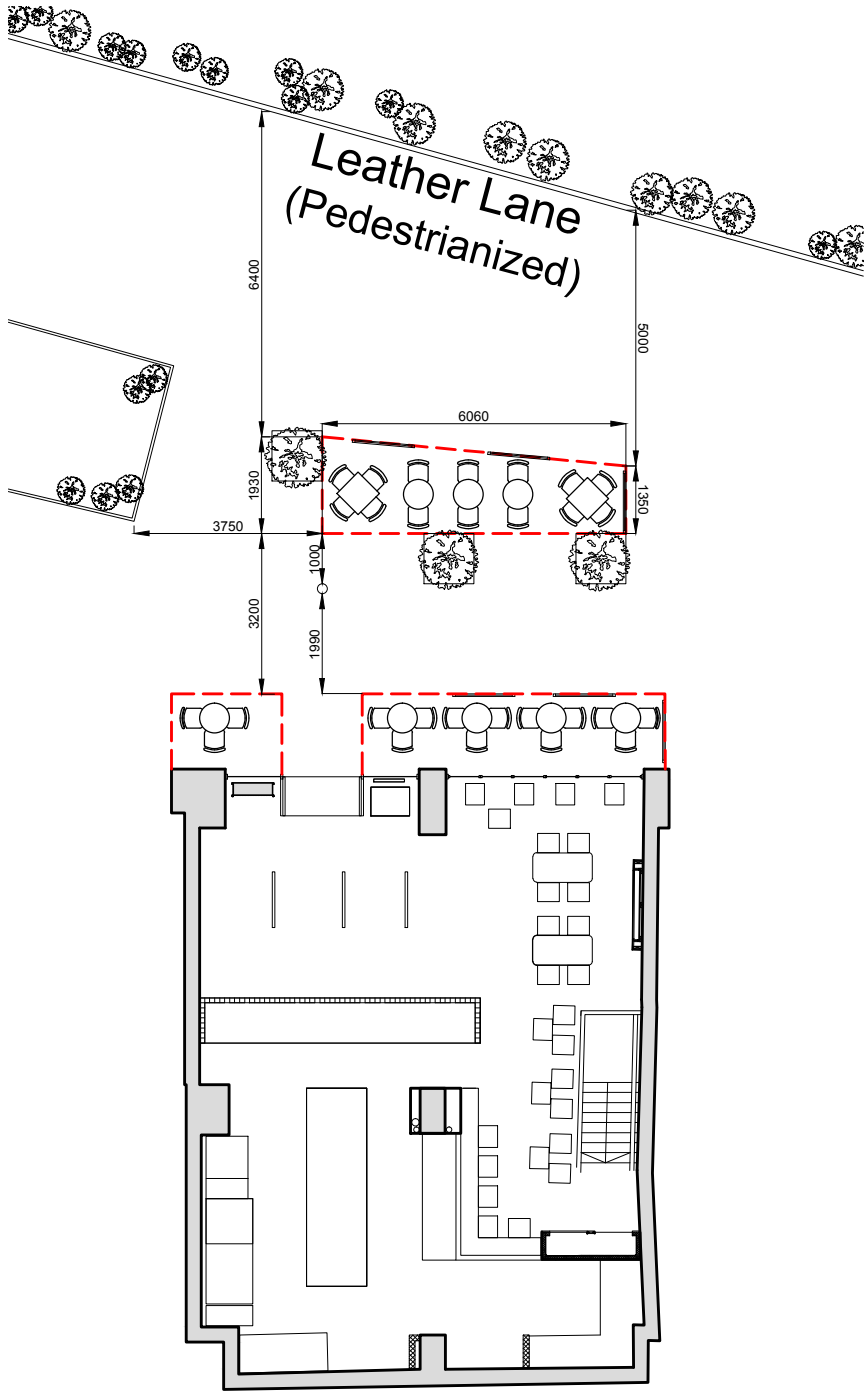


PROPOSED EXTERNAL PLAN  
SCALE: 1:100

29 PERSONS SEATED EXTERNALLY

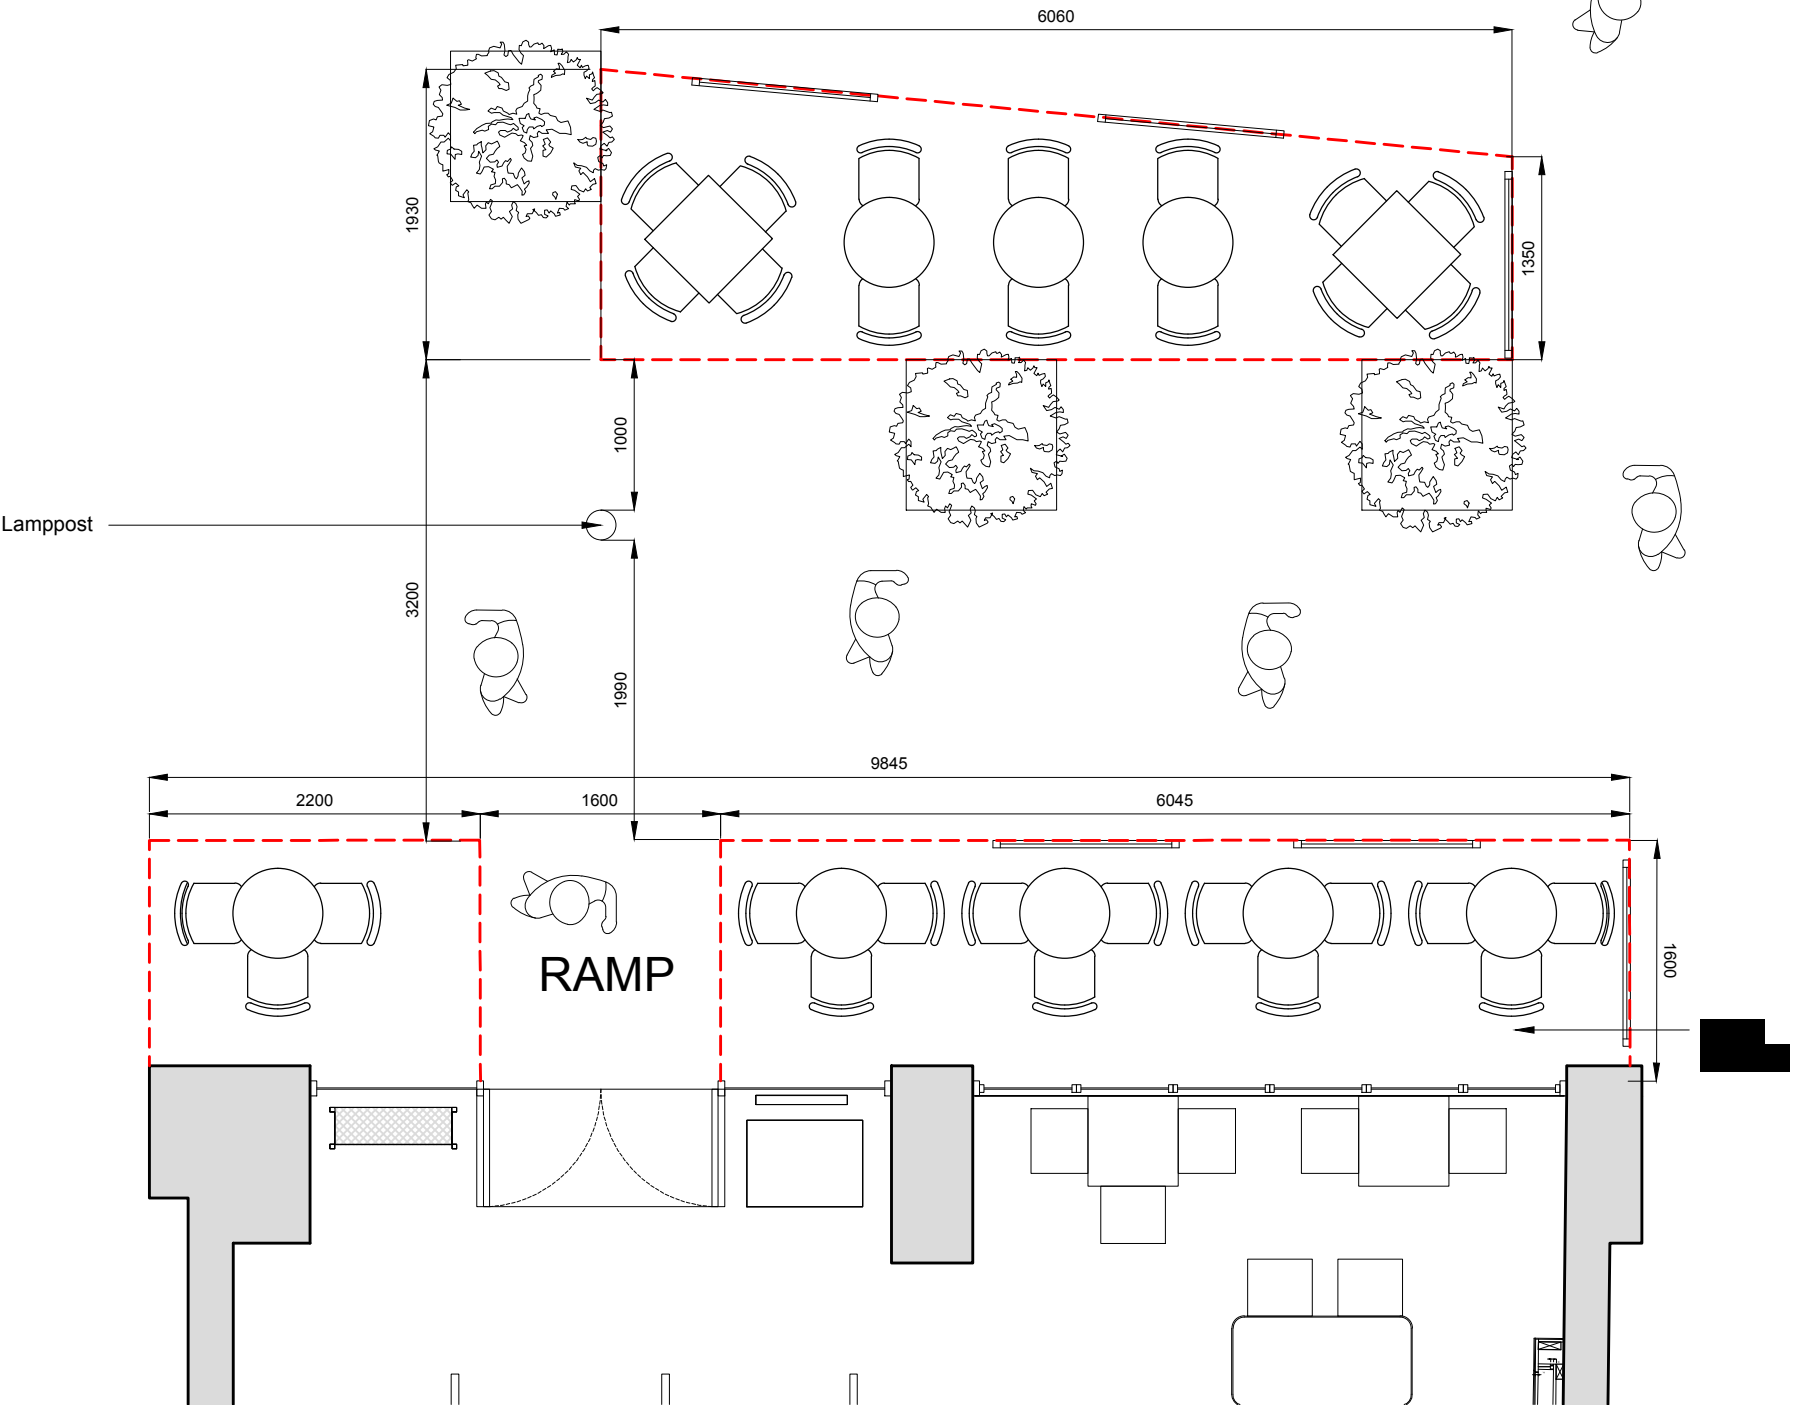

PROPOSED EXTERNAL PLAN  
SCALE: 1:50

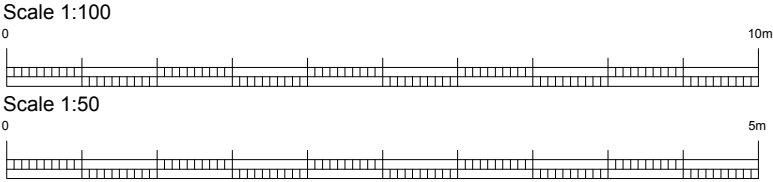

REV	DATE	NOTES	INT	Project title	Scale @ A3
1	01.05.14	First Issue	GH	Chilango Leather Lane Seating	1:50
2	16.05.14	Revised Issue	GH		
3	17.10.14	Revised Issue	GH		
Drawing title					Drawn
External Seating Plan					GHA
					Checked
					BMA
Drawing no.					
14004_ASK_002					