



PLAN AS EXISTING	01.01
33 WILLOUGHBY ROAD LONDON NW3 1RT	4280
for Chantel Halai	1:100 @ A3
© Guard Tillman Pollock Limited 020 7380 1199	11.16

Do not scale this drawing. The contractor is responsible for checking all dimensions. Any discrepancies shall be reported to the Architect.

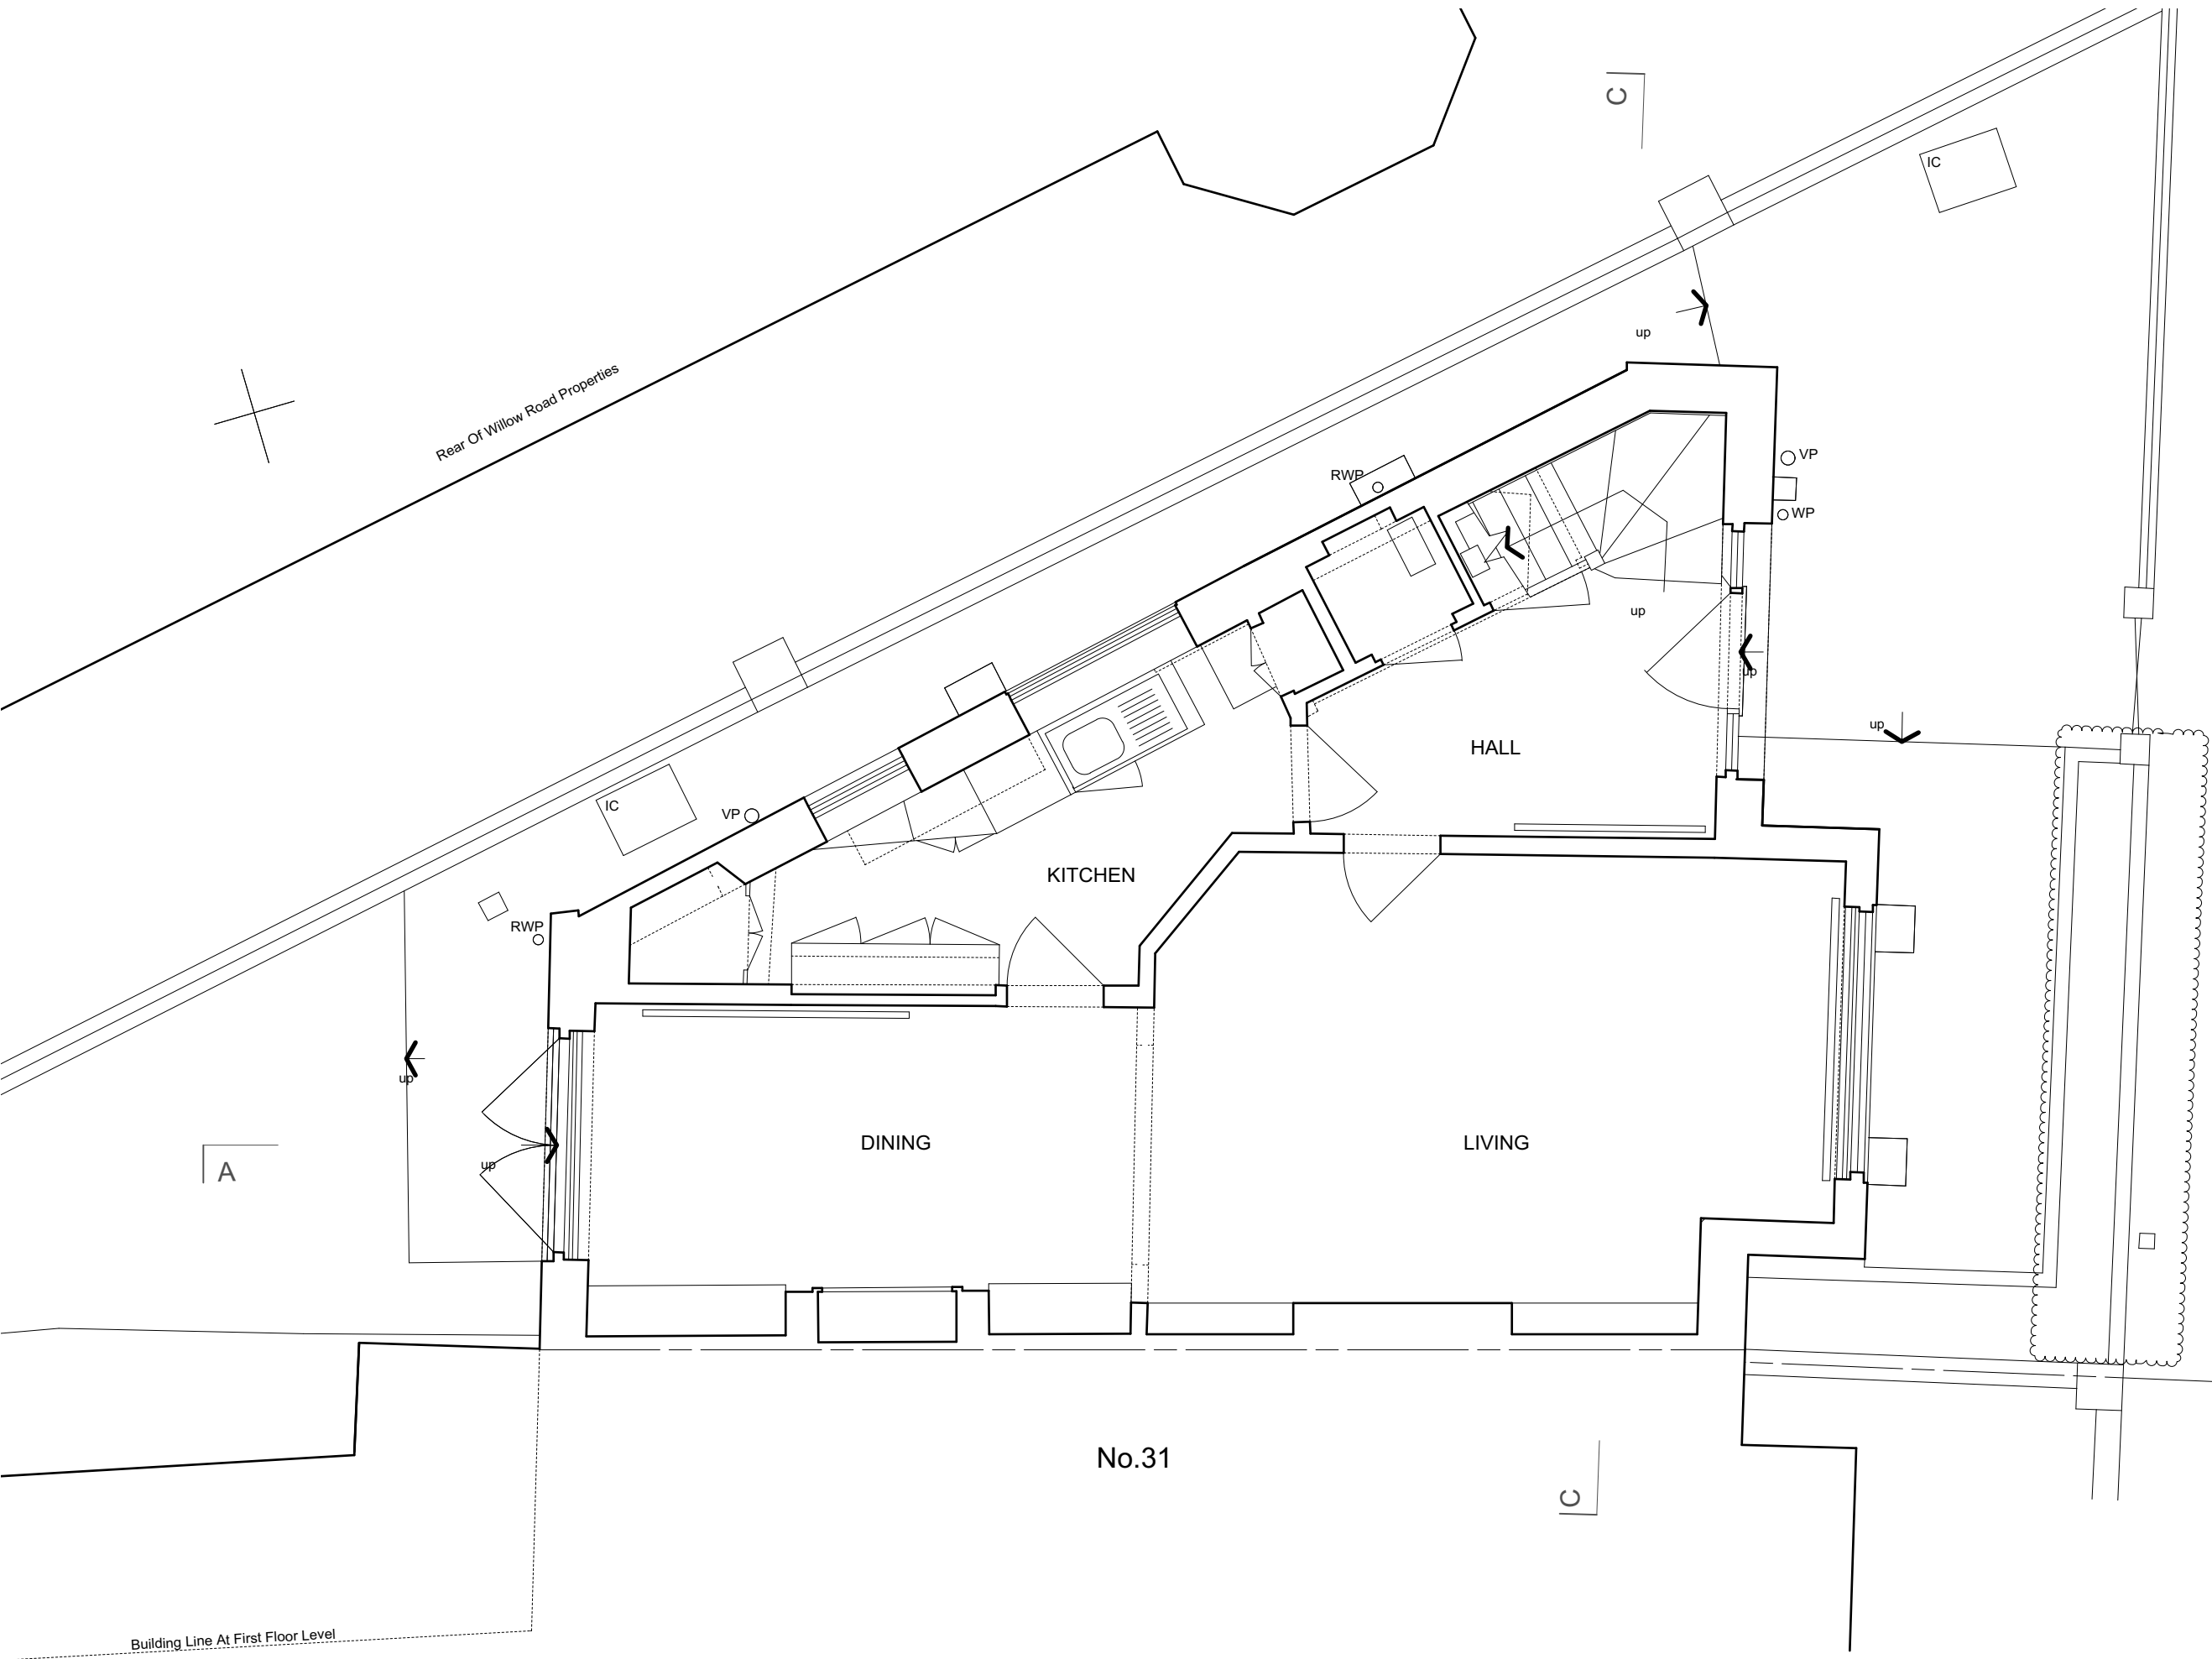



GROUND FLOOR PLAN AS EXISTING	01.01
33 WILLOUGHBY ROAD LONDON NW3 1RT	4280
for Chantel Halai	1:50 @A3
© Guard Tillman Pollock Limited 020 7380 1199	11.16

Do not scale this drawing. The contractor is responsible for checking all dimensions. Any discrepancies shall be reported to the Architect.

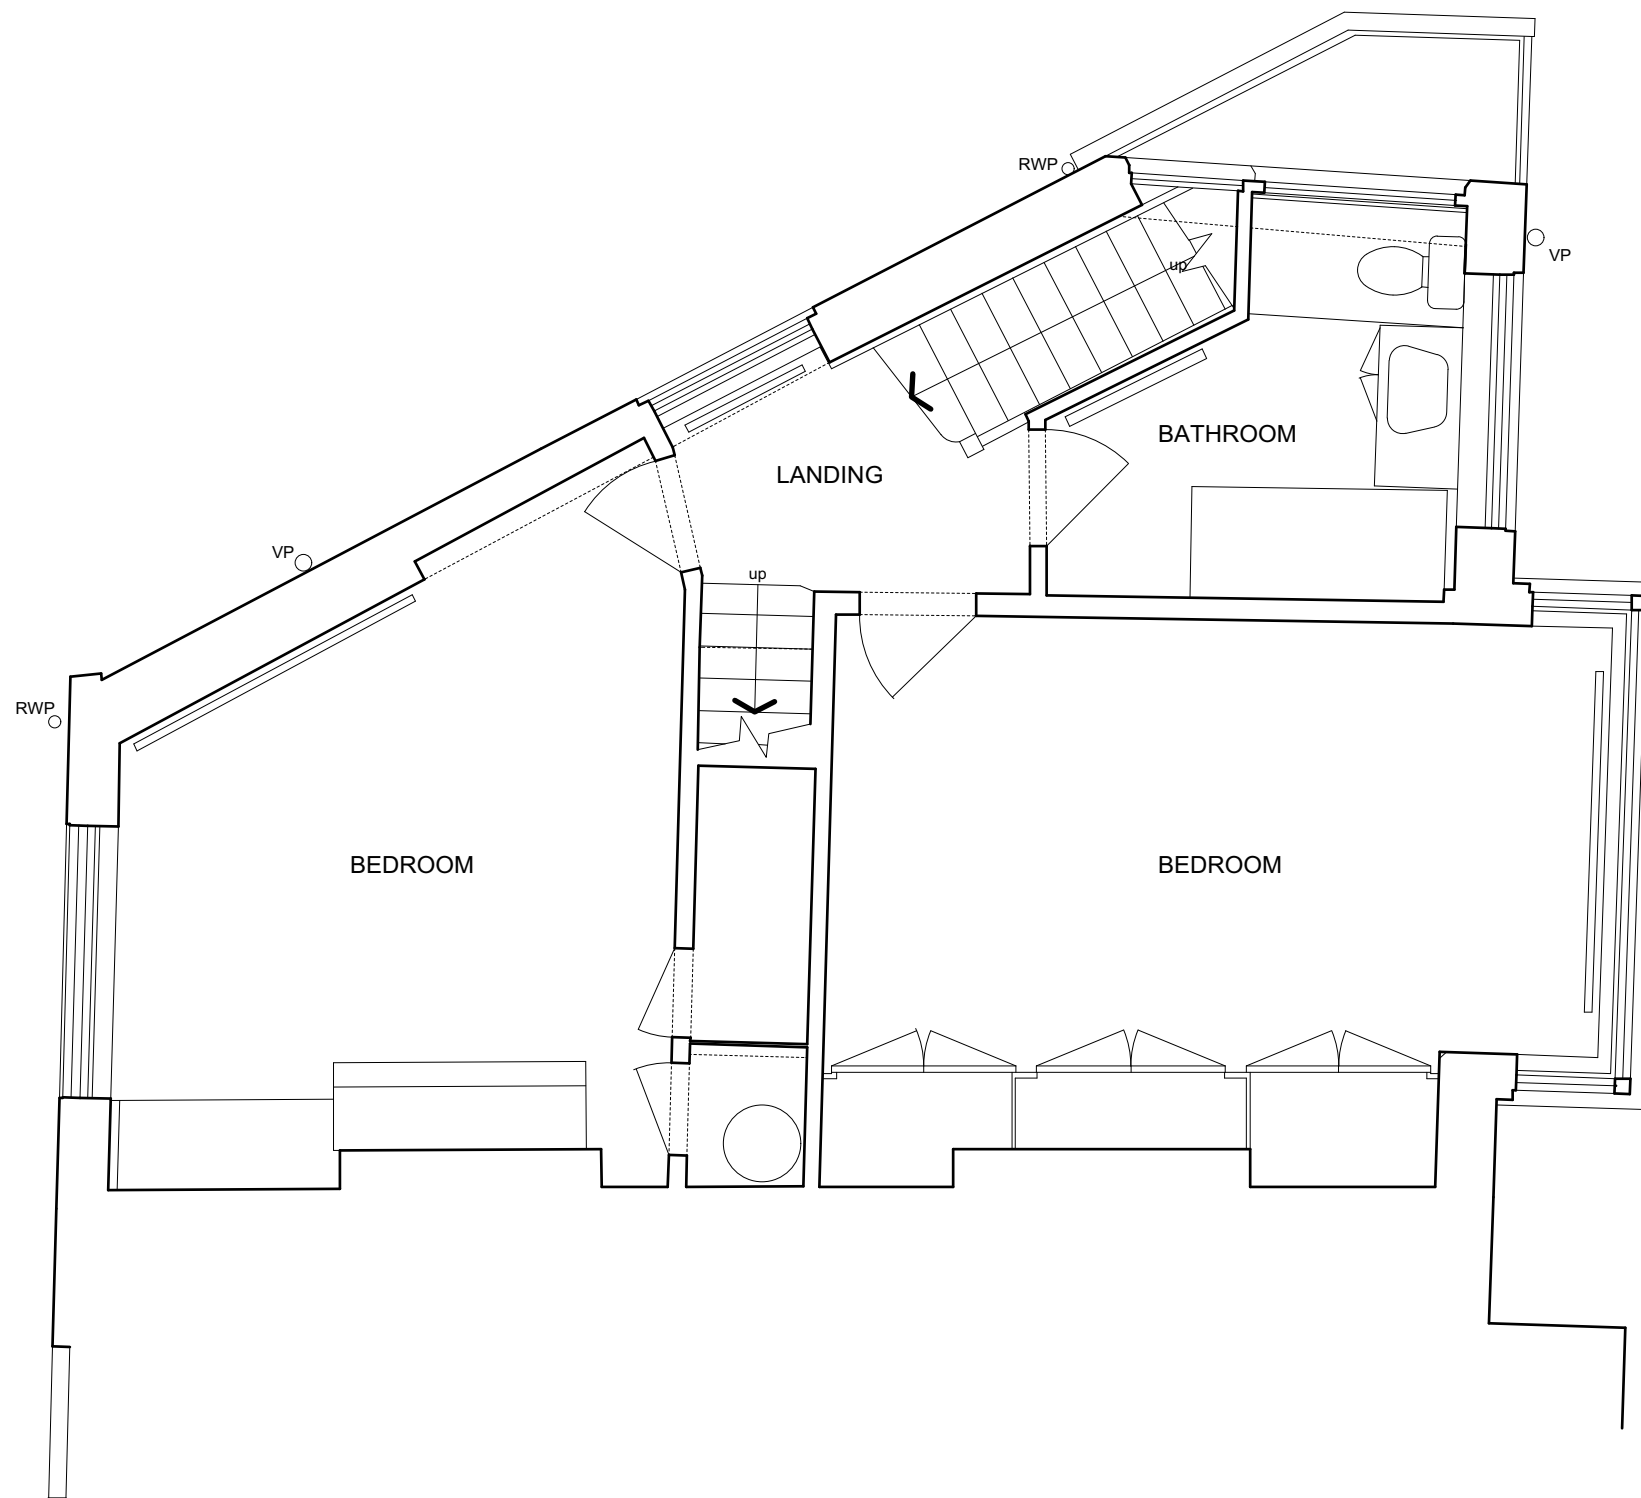



FIRST FLOOR PLAN AS EXISTING	01.02
33 WILLOUGHBY ROAD LONDON NW3 1RT	4280
for Chantel Halai	1:50@ A3
© Guard Tillman Pollock Limited 020 7380 1199	11.16

Do not scale this drawing. The contractor is responsible for checking all dimensions. Any discrepancies shall be reported to the Architect.

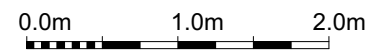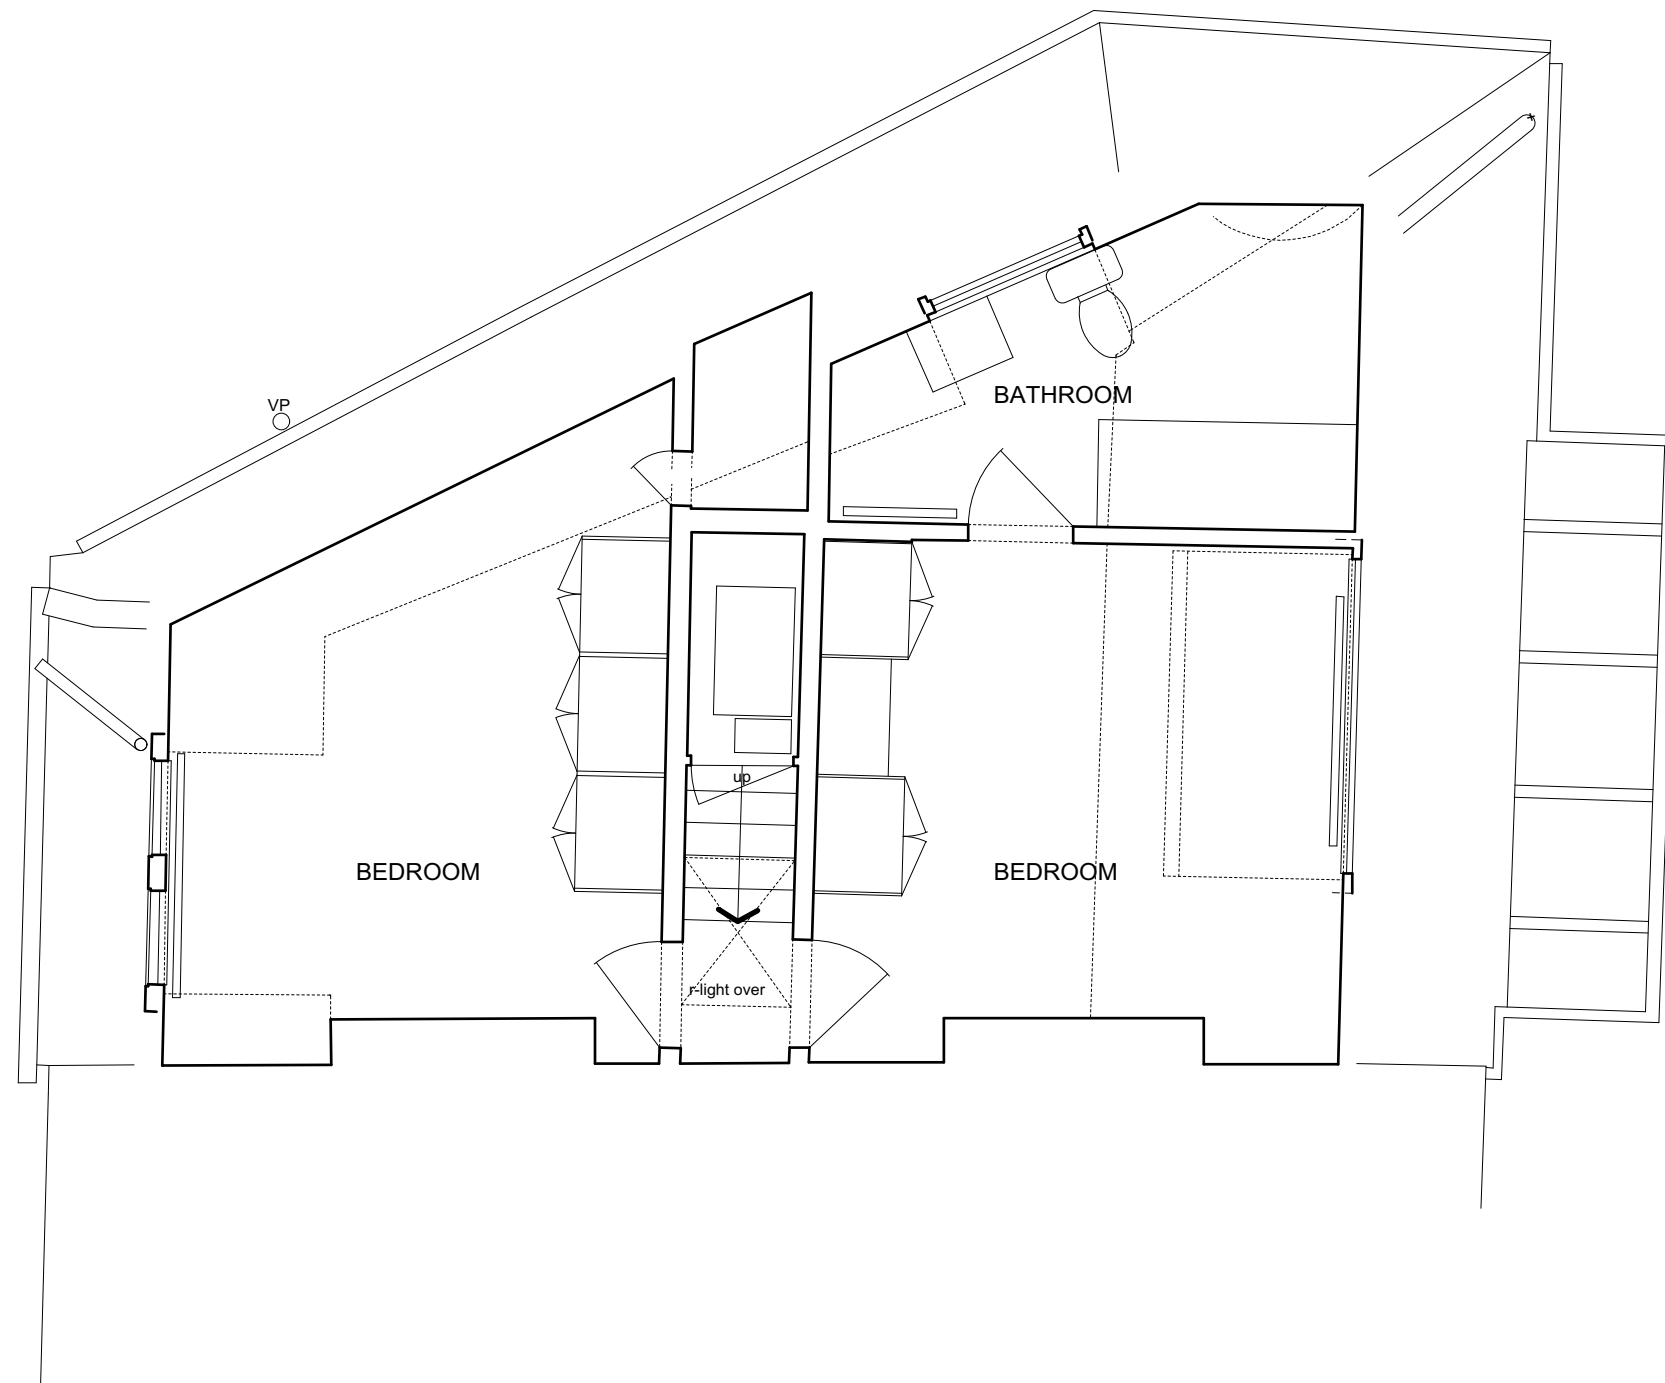


SECOND FLOOR PLAN AS EXISTING	01.03
33 WILLOUGHBY ROAD LONDON NW3 1RT	4280
for Chantel Halai	1:50@ A3
© Guard Tillman Pollock Limited 020 7380 1199	11.16

Do not scale this drawing. The contractor is responsible for checking all dimensions. Any discrepancies shall be reported to the Architect.

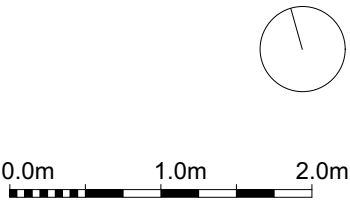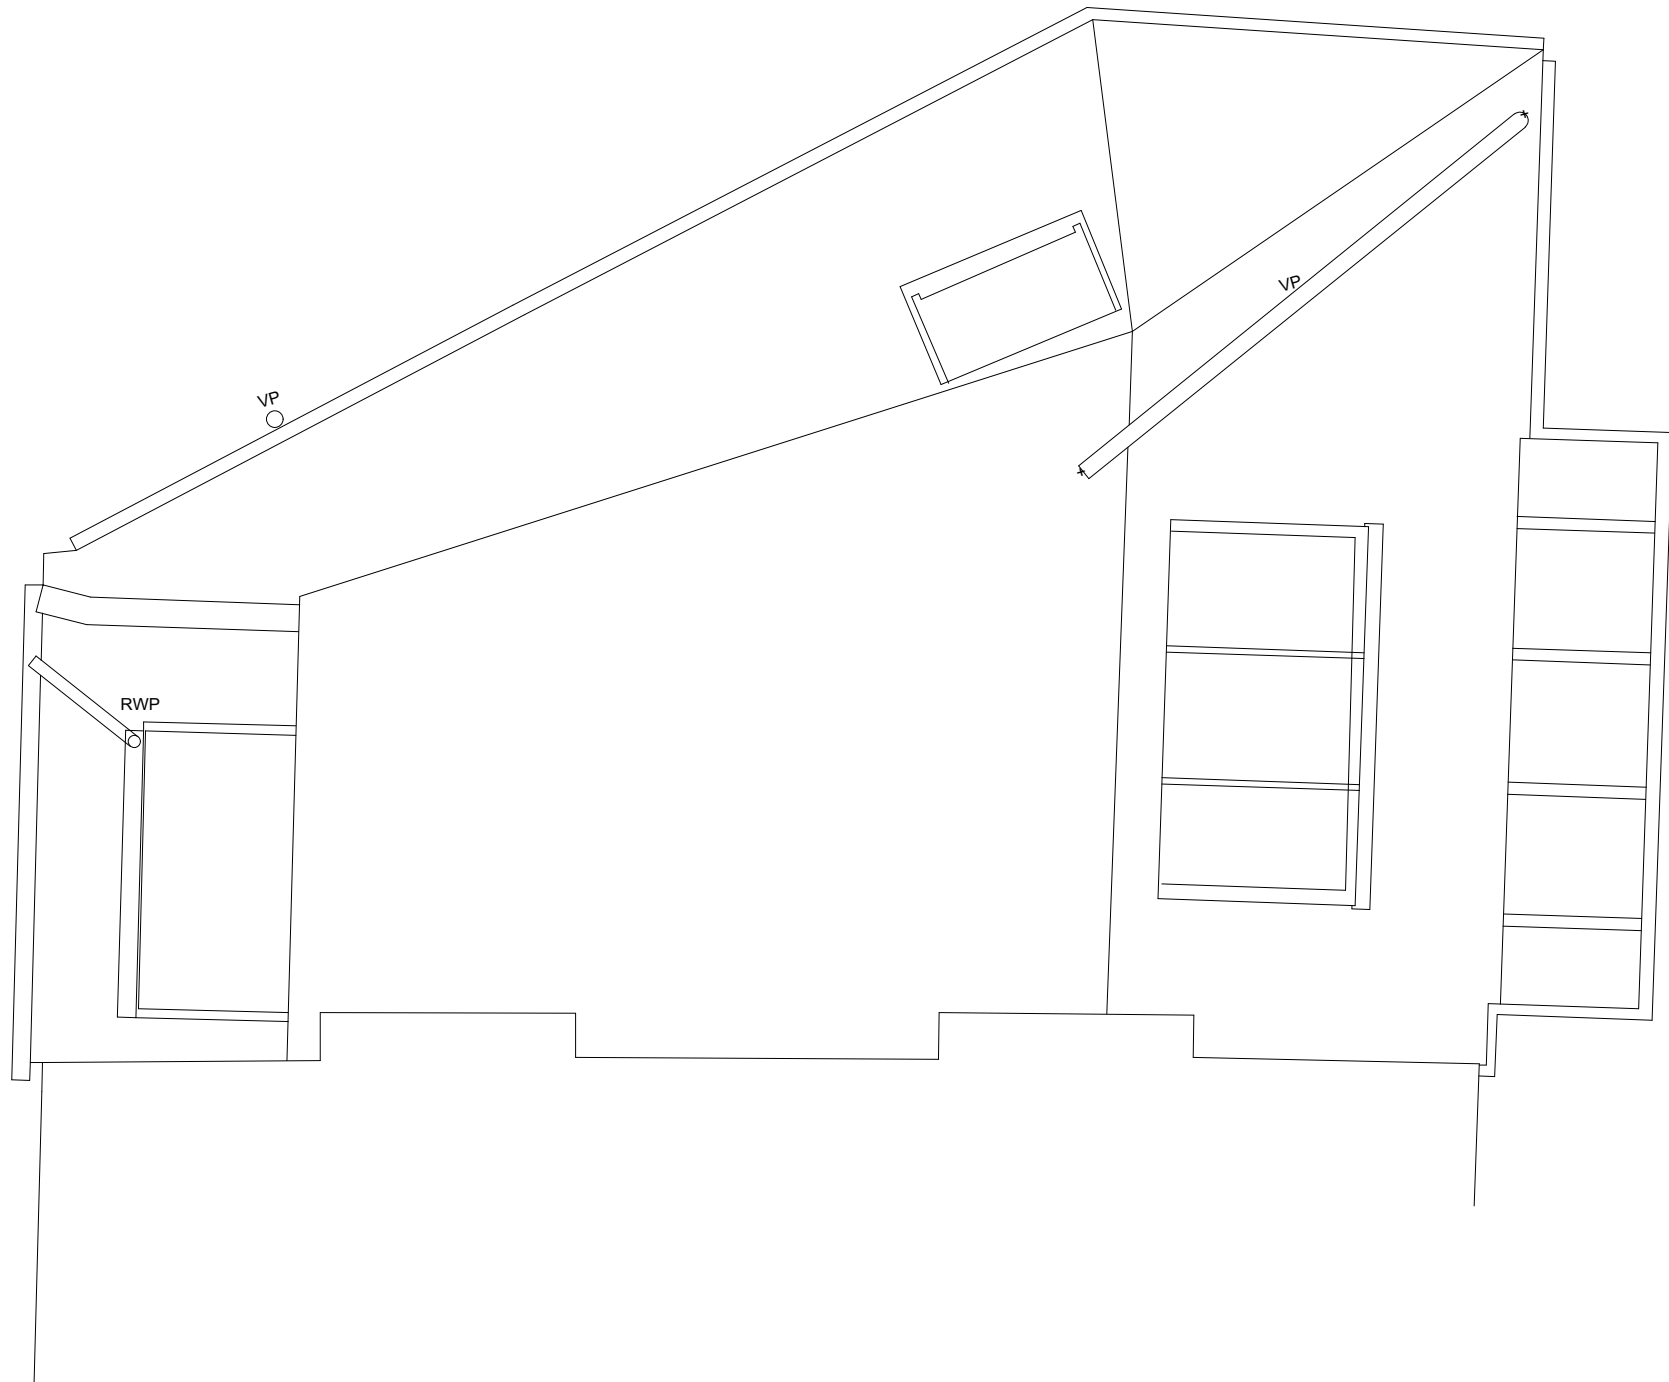


ROOF PLAN AS EXISTING	01.04
33 WILLOUGHBY ROAD LONDON NW3 1RT for Chantel Halai	4280
	1:50@ A3
© Guard Tillman Pollock Limited 020 7380 1199	11.16

Do not scale this drawing. The contractor is responsible for checking all dimensions. Any discrepancies shall be reported to the Architect.

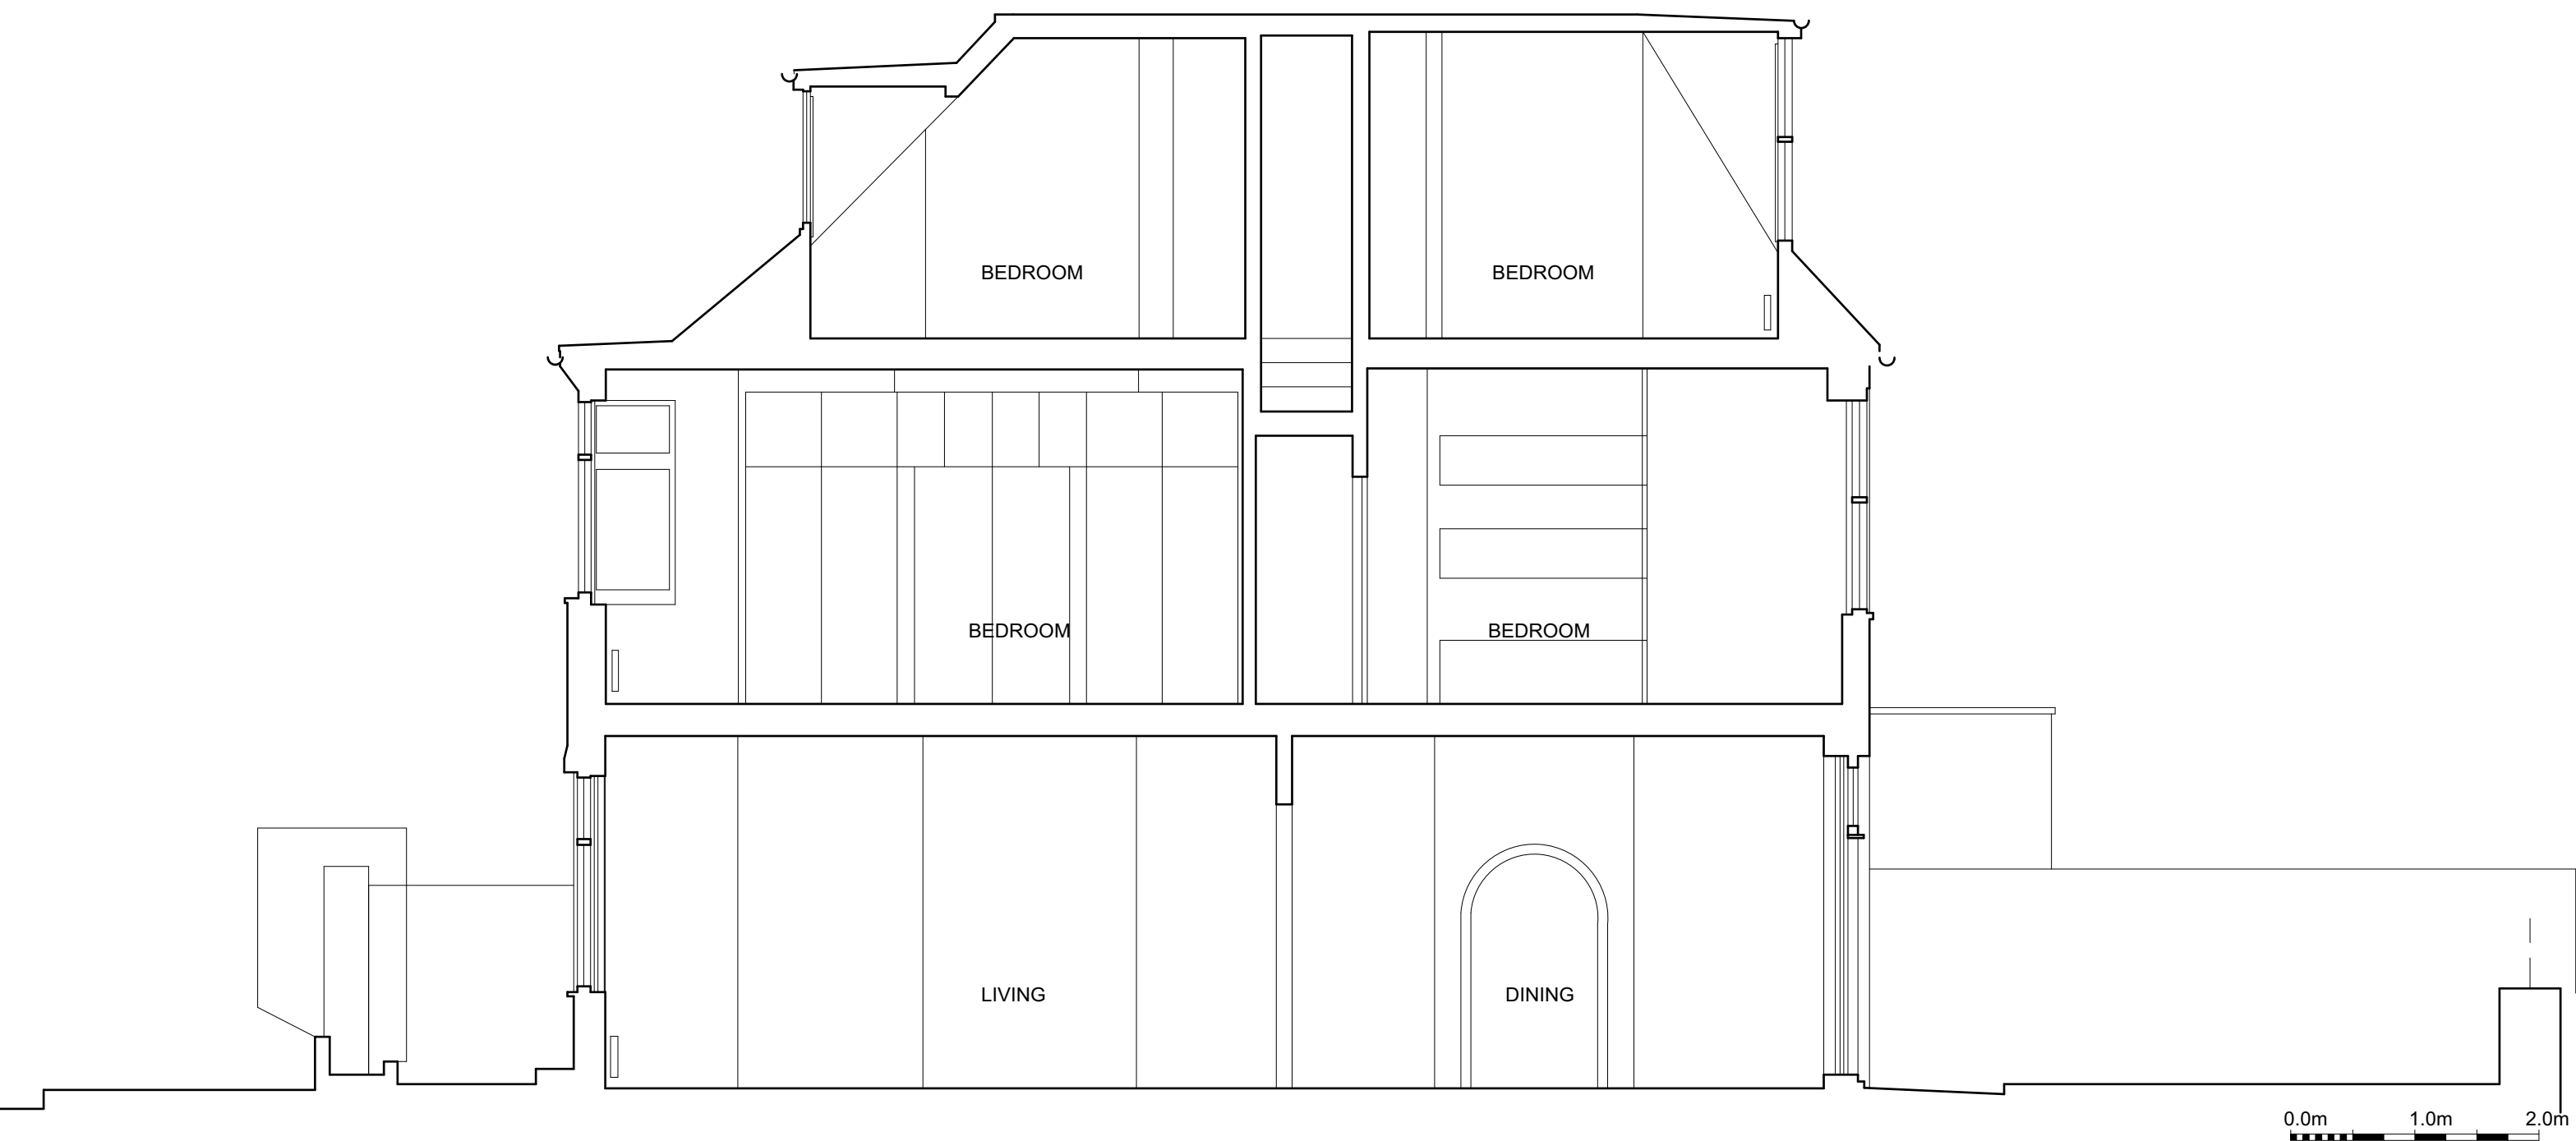

SECTION A.A AS EXISTING	01.05
33 WILLOUGHBY ROAD LONDON NW3 1RT for Chantel Halai	4280
	1:50@ A3
© Guard Tillman Pollock Limited 020 7380 1199	11.16

Do not scale this drawing. The contractor is responsible for checking all dimensions. Any discrepancies shall be reported to the Architect.

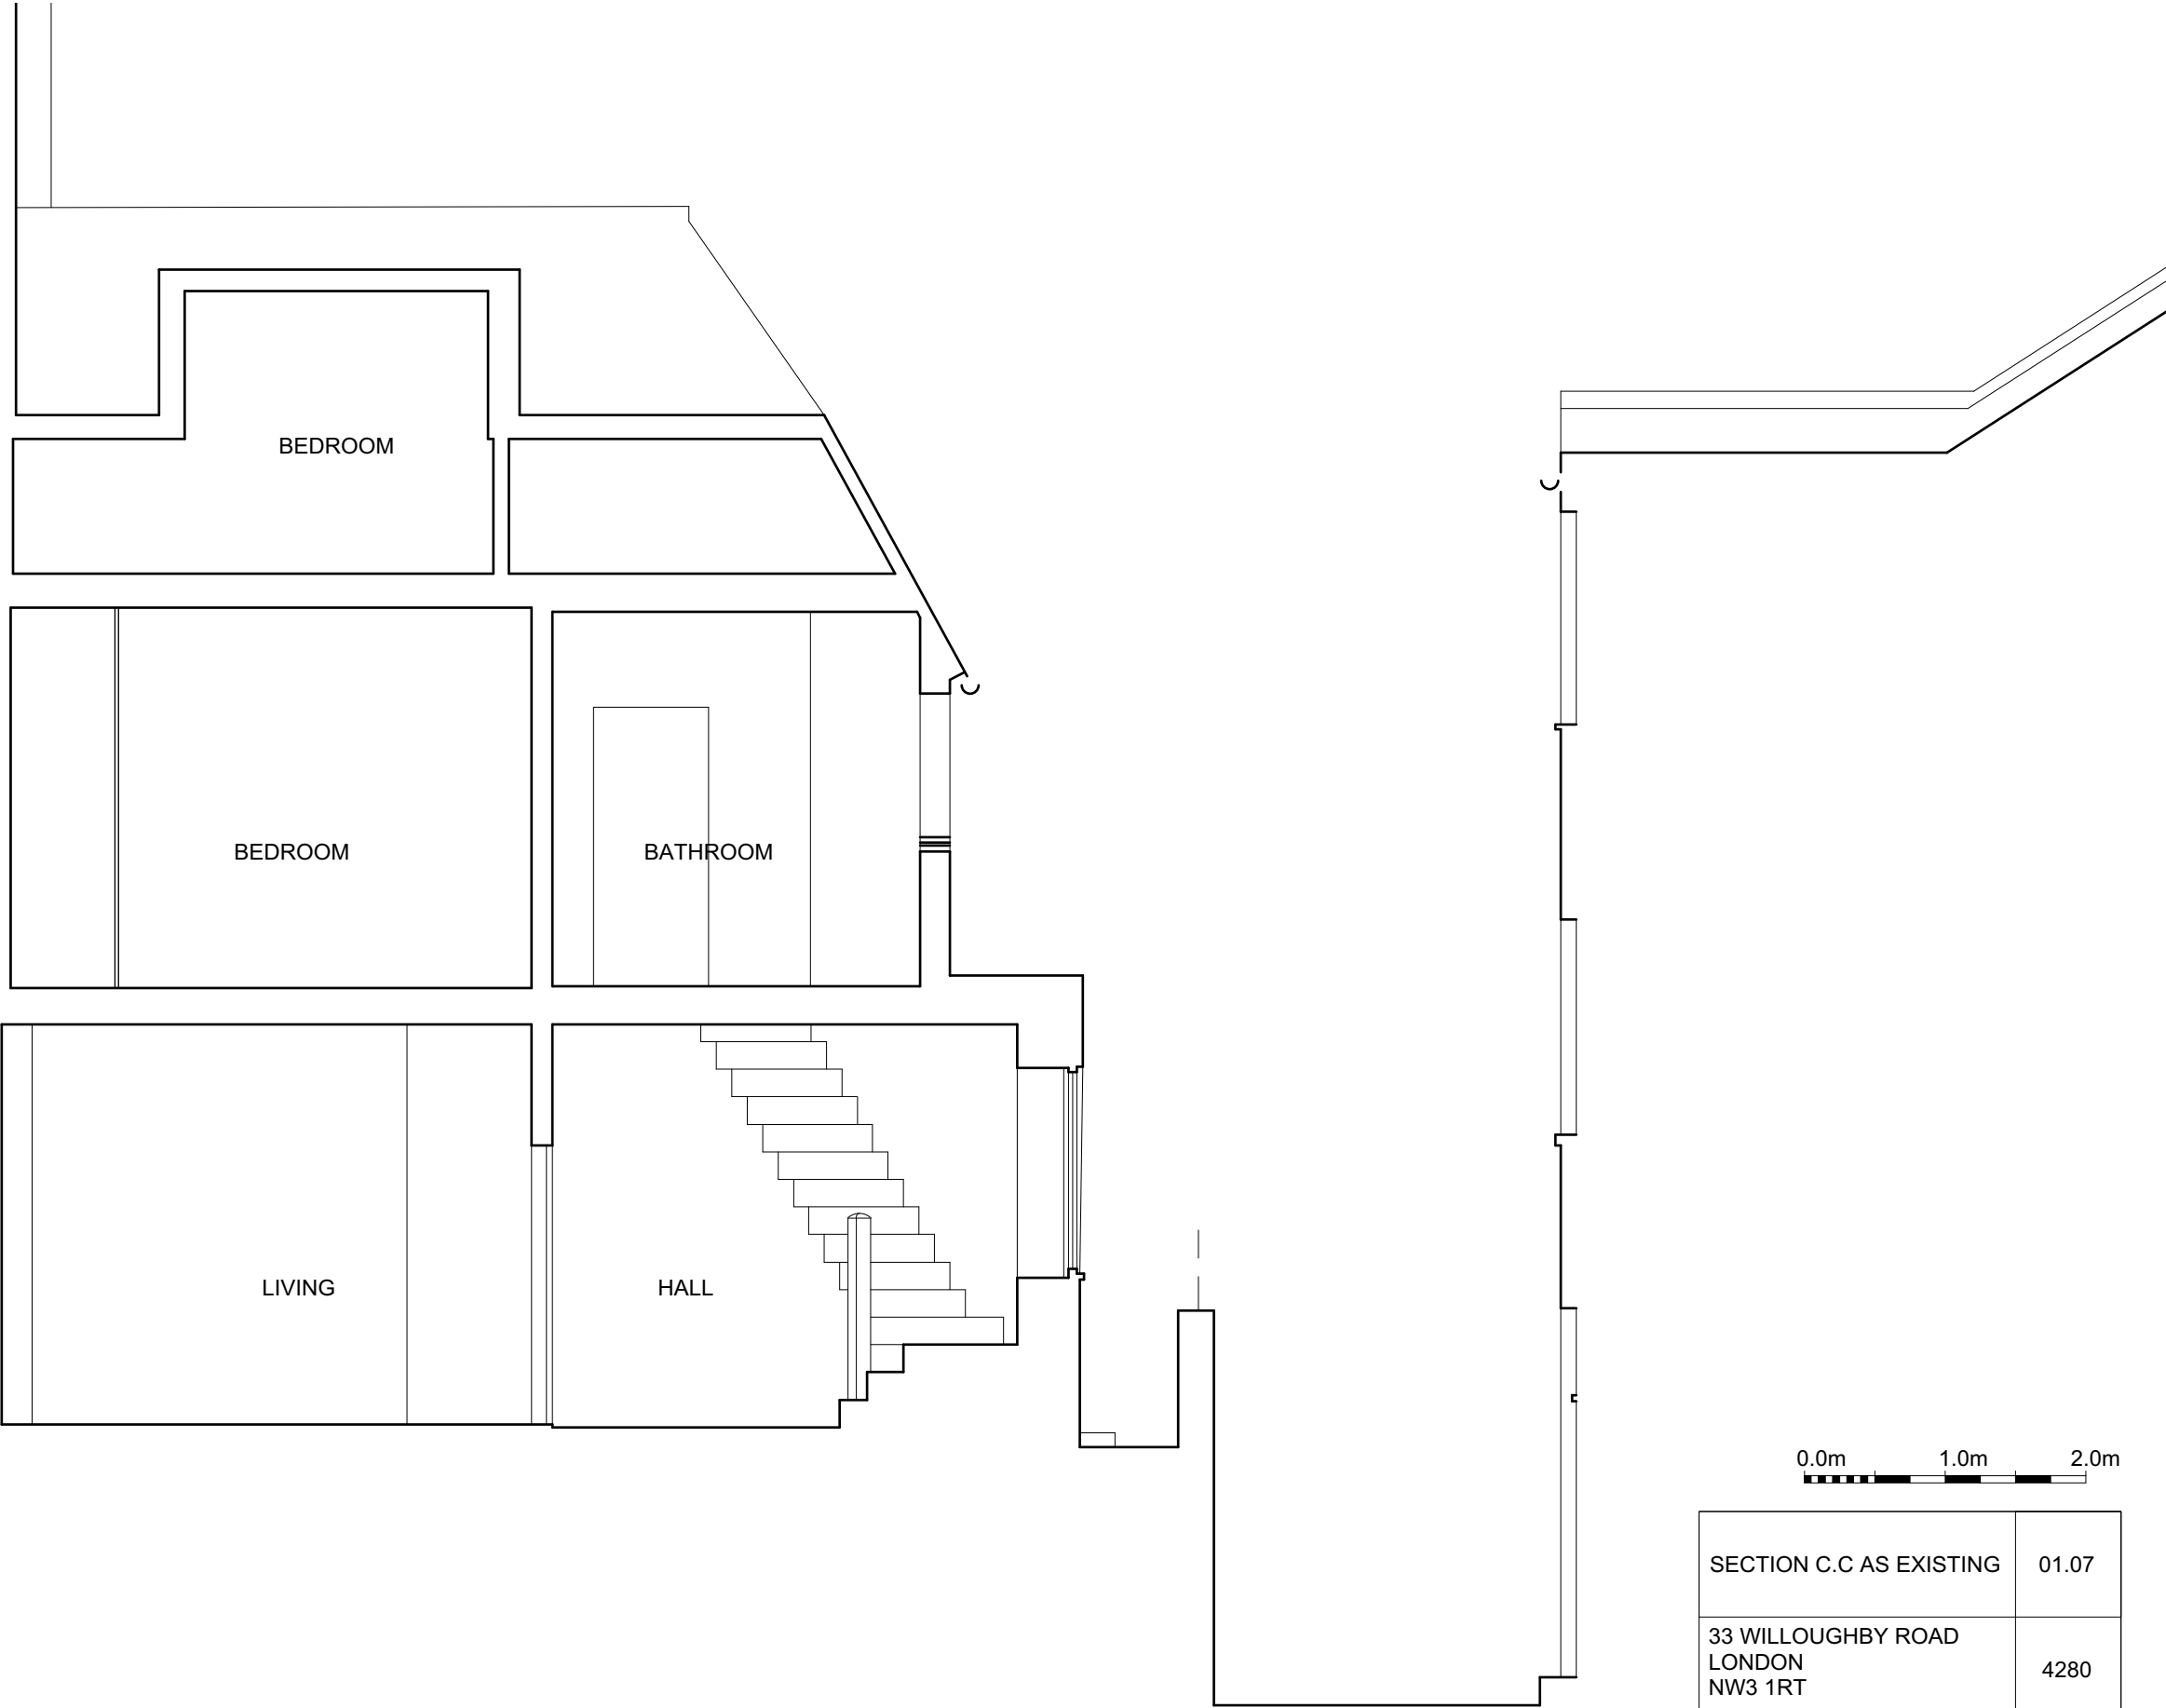

SECTION C.C AS EXISTING	01.07
33 WILLOUGHBY ROAD LONDON NW3 1RT	4280
for Chantel Halai	1:50@ A3
© Guard Tillman Pollock Limited 020 7380 1199	11.16


Do not scale this drawing. The contractor is responsible for checking all dimensions. Any discrepancies shall be reported to the Architect.



0.0m 2.0m 4.0m

EAST ELEVATION AS EXISTING	01.08
33 WILLOUGHBY ROAD LONDON NW3 1RT	4280
for Chantel Halai	1:100 @ A3
© Guard Tillman Pollock Limited 020 7380 1199	11.16



Do not scale this drawing. The contractor is responsible for checking all dimensions. Any discrepancies shall be reported to the Architect.

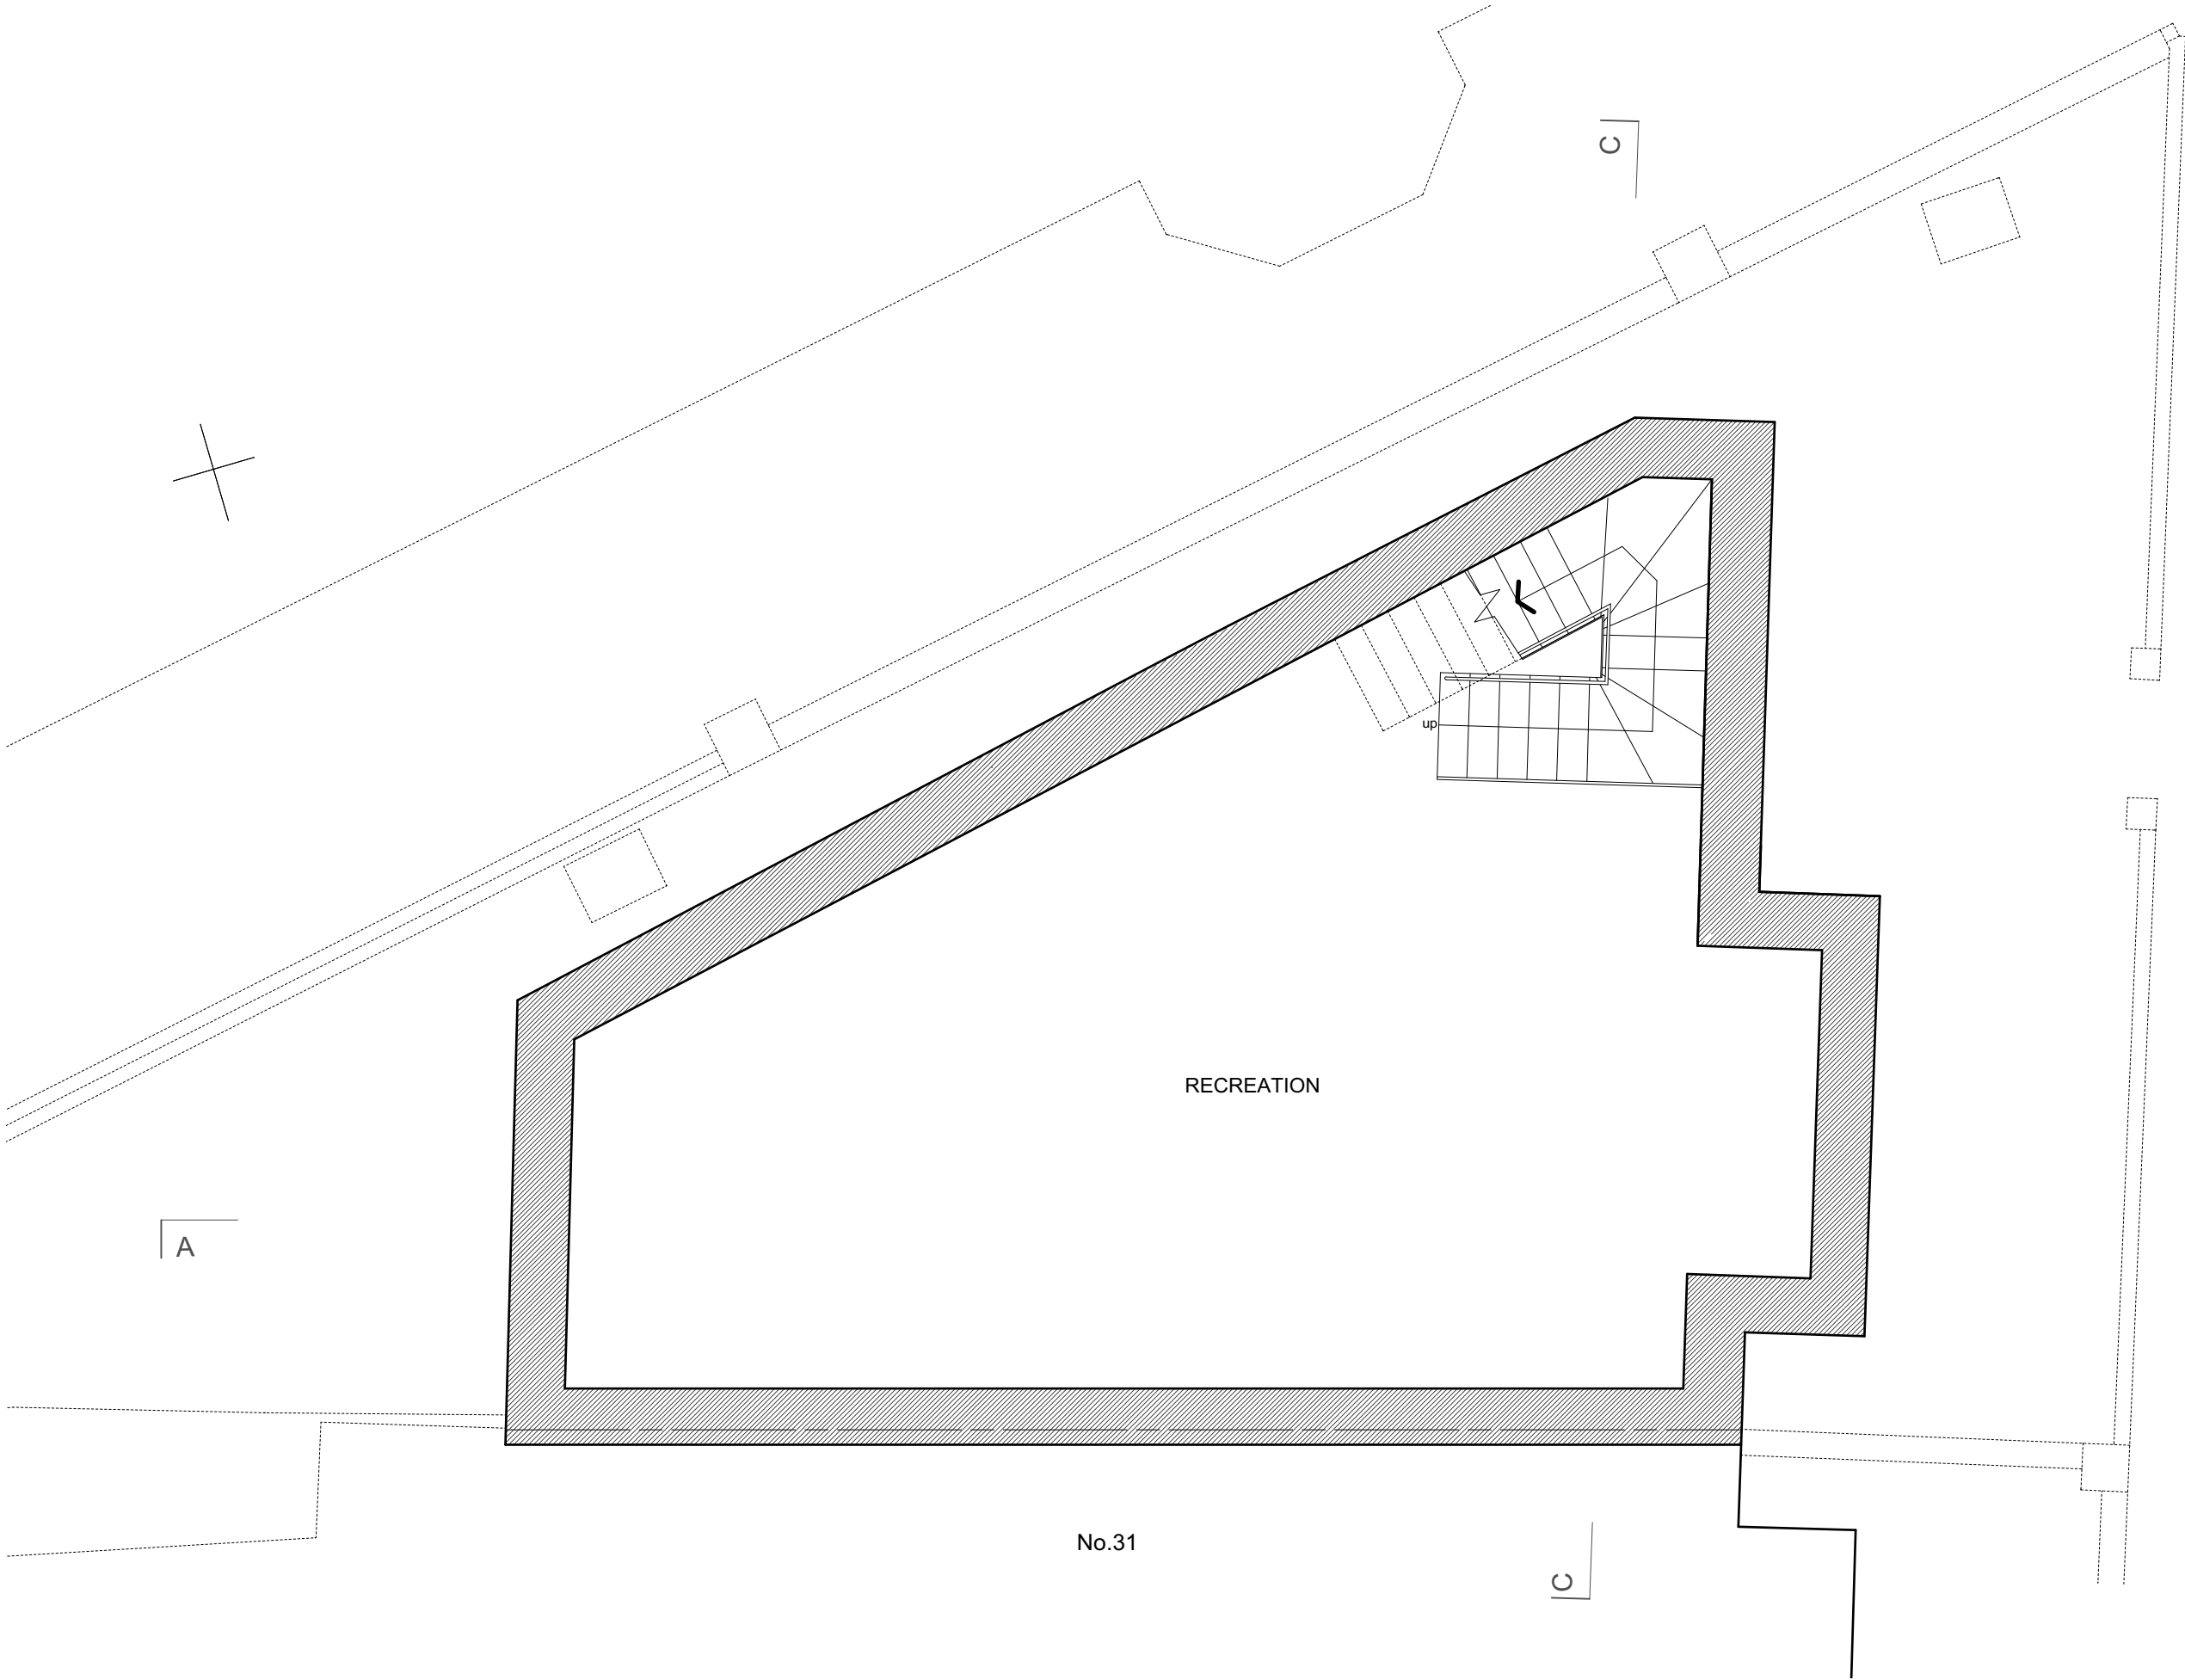

PROPOSED CONSTRUCTION
SHOWN HATCHED



BASEMENT PLAN AS PROPOSED	02.01
33 WILLOUGHBY ROAD LONDON NW3 1RT	4280
for Chantel Halai	1:50@ A3
© Guard Tillman Pollock Limited 020 7380 1199	11.16

Do not scale this drawing. The contractor is responsible
for checking all dimensions. Any discrepancies shall be
reported to the Architect.

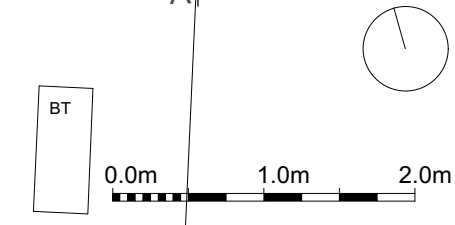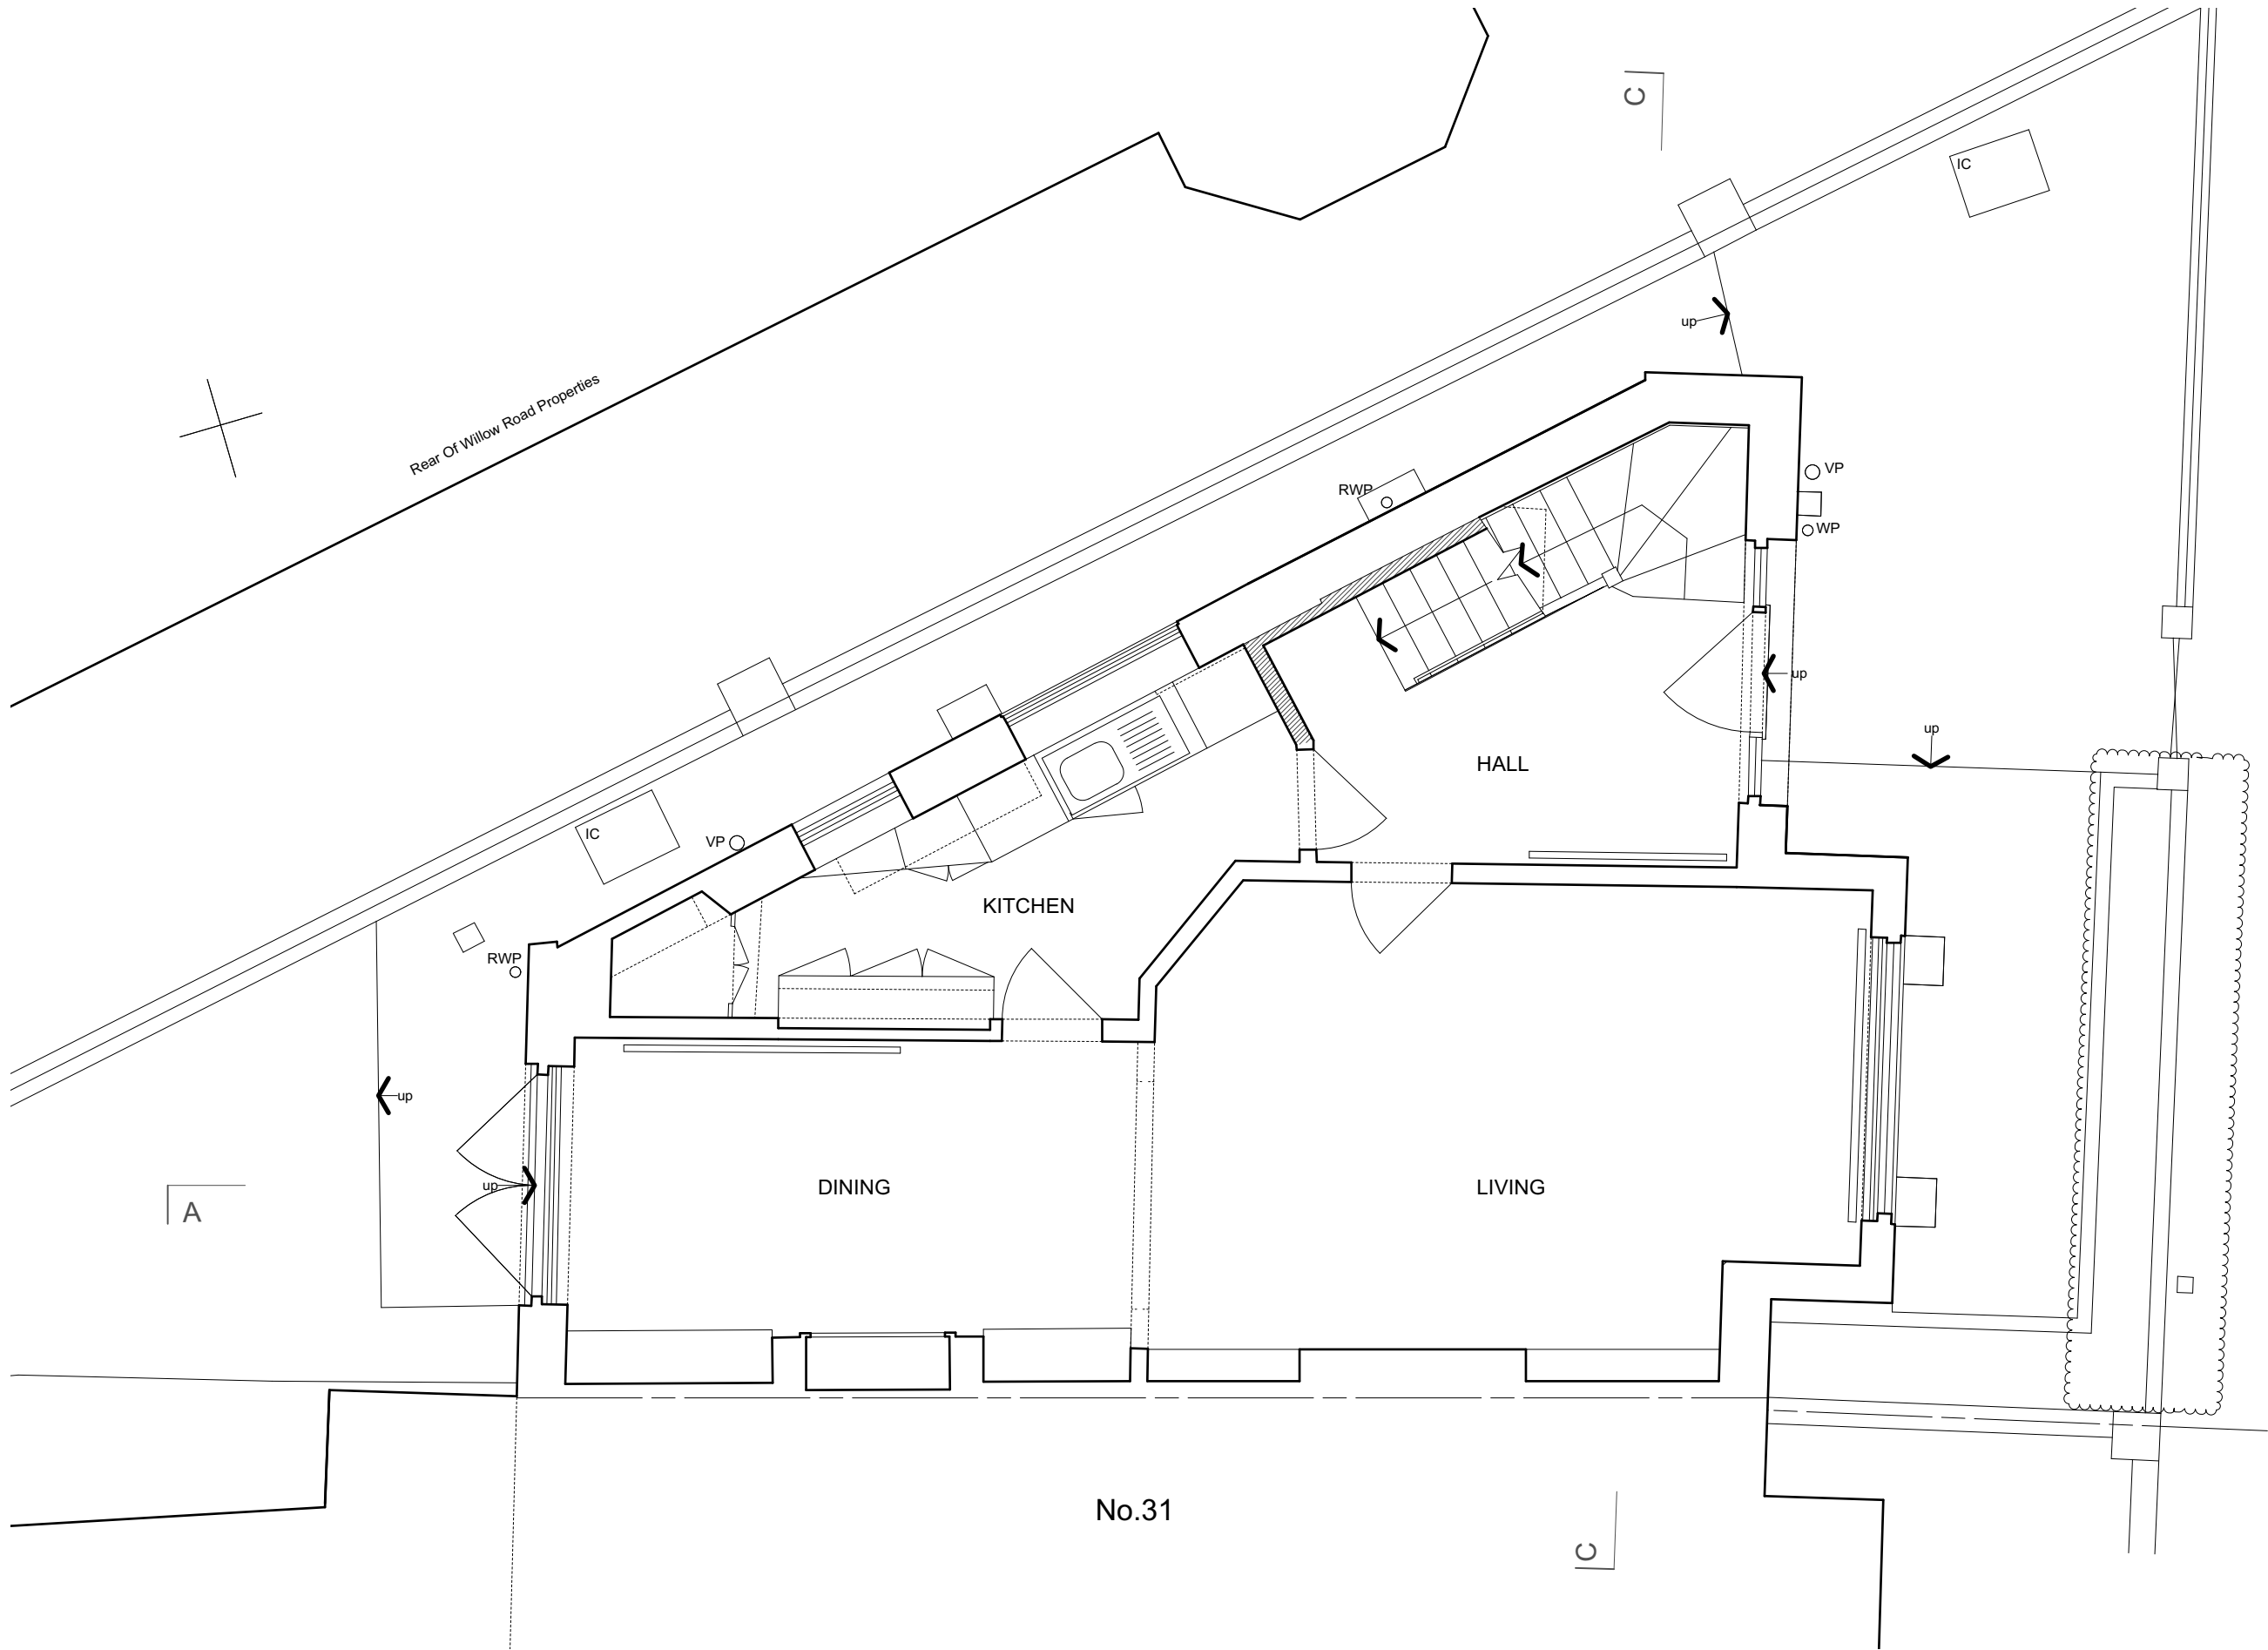

GROUND FLOOR PLAN AS PROPOSED	02.02
33 WILLOUGHBY ROAD LONDON NW3 1RT	4280
for Chantel Halai	1:50@ A3
© Guard Tillman Pollock Limited 020 7380 1199	11.16



Do not scale this drawing. The contractor is responsible for checking all dimensions. Any discrepancies shall be reported to the Architect.

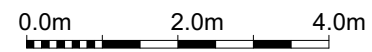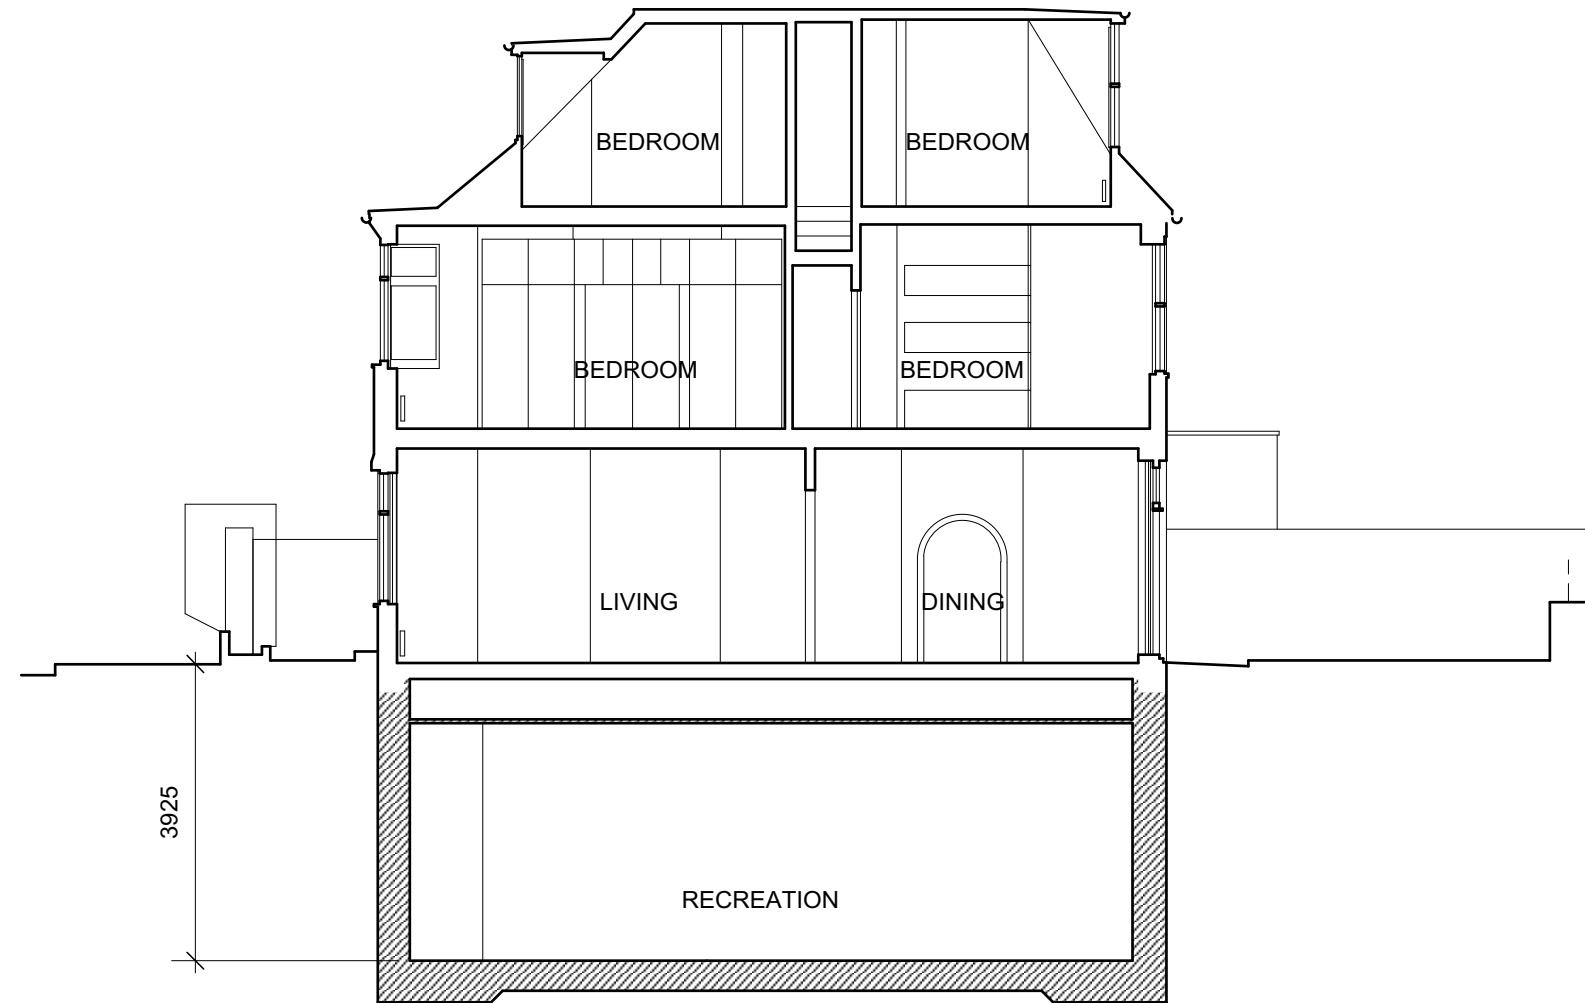

 PROPOSED CONSTRUCTION
SHOWN HATCHED

SECTION A.A AS PROPOSED	02.05
33 WILLOUGHBY ROAD LONDON NW3 1RT	4280
for Chantel Halai	1:100 @ A3
© Guard Tillman Pollock Limited 020 7380 1199	11.16

Do not scale this drawing. The contractor is responsible for checking all dimensions. Any discrepancies shall be reported to the Architect.

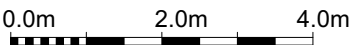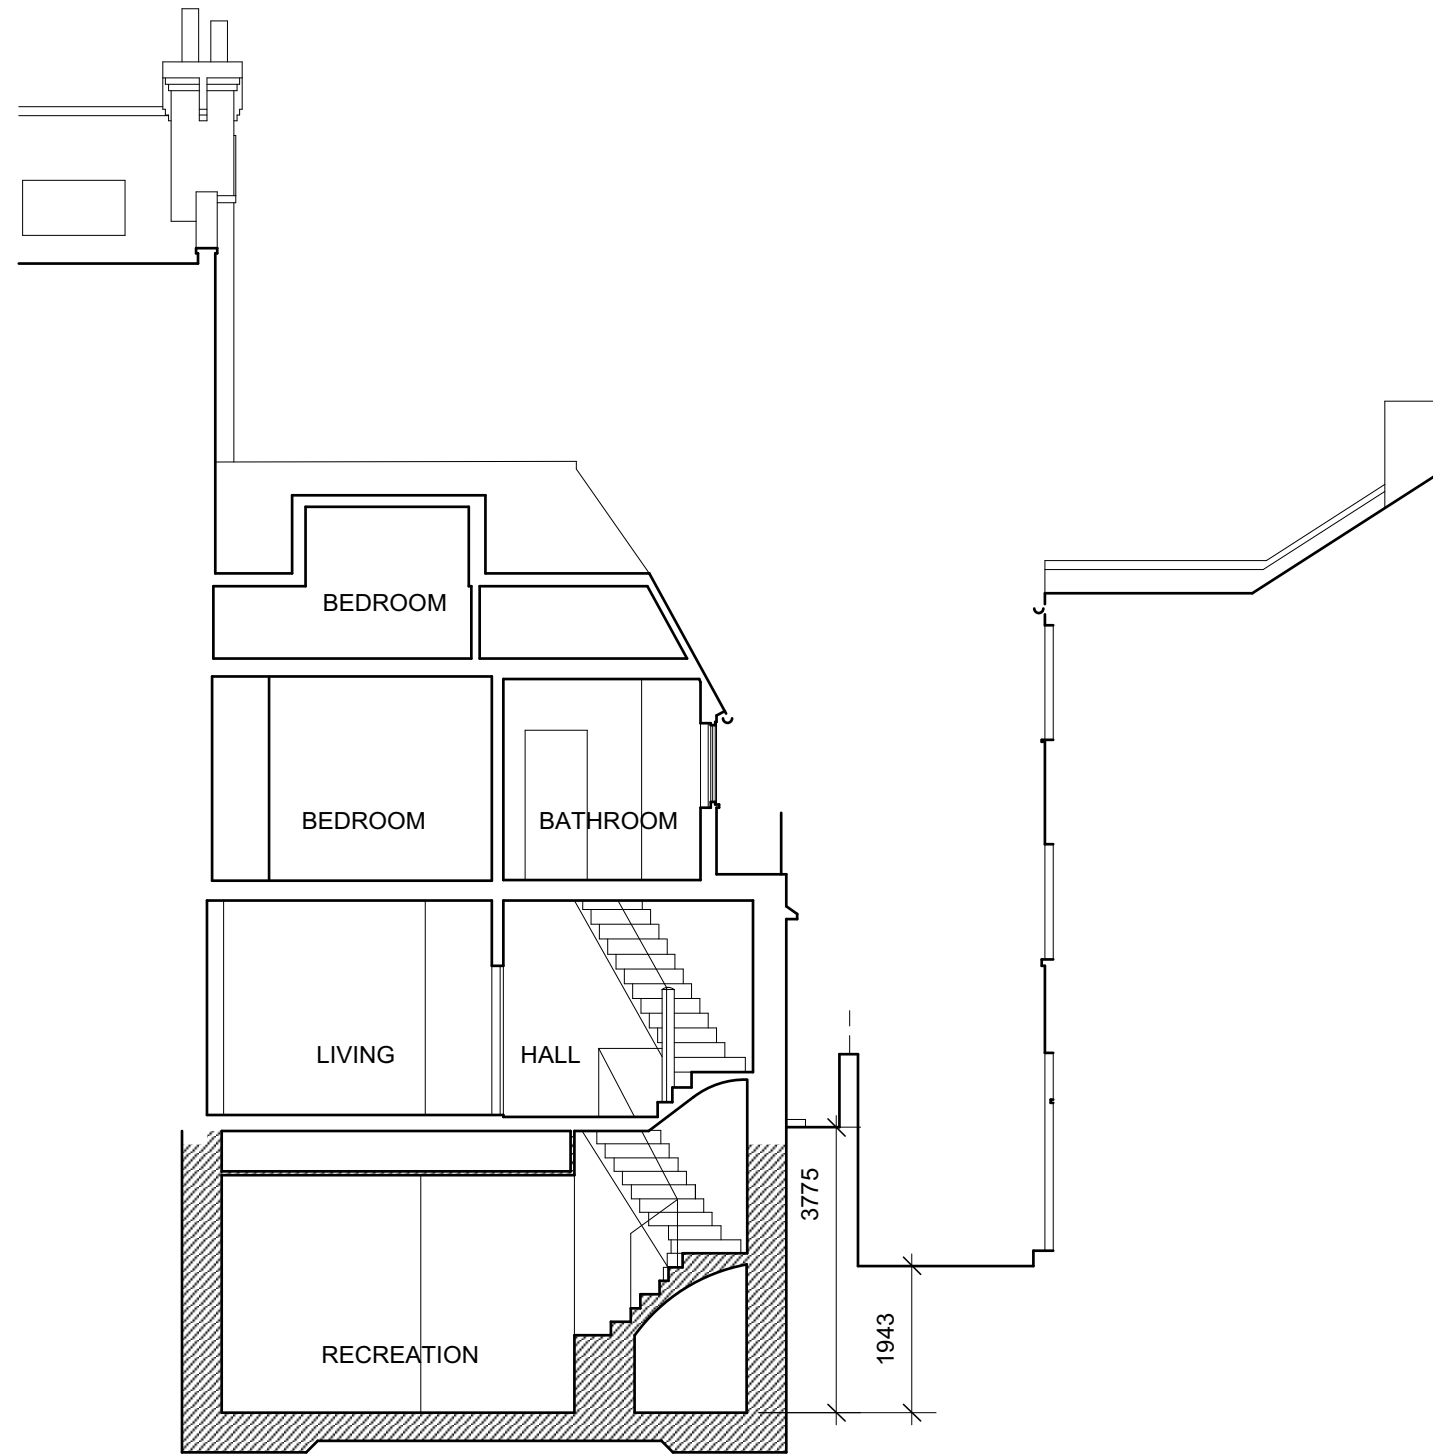

PROPOSED CONSTRUCTION
SHOWN HATCHED

SECTION C.C AS PROPOSED	02.07
33 WILLOUGHBY ROAD LONDON NW3 1RT	4280
for Chantel Halai	1:100 @ A3
© Guard Tillman Pollock Limited 020 7380 1199	11.16

Do not scale this drawing. The contractor is responsible for checking all dimensions. Any discrepancies shall be reported to the Architect.