


— SITE BOUDARY OUTLINED IN RED

SITE PLAN	01.SP
33 WILLOUGHBY ROAD LONDON NW3 1RT	4280
for Chantel Halai	1:1250 @ A3
© Guard Tillman Pollock Limited 020 7380 1199	11.16

Do not scale this drawing. The contractor is responsible for checking all dimensions. Any discrepancies shall be reported to the Architect.

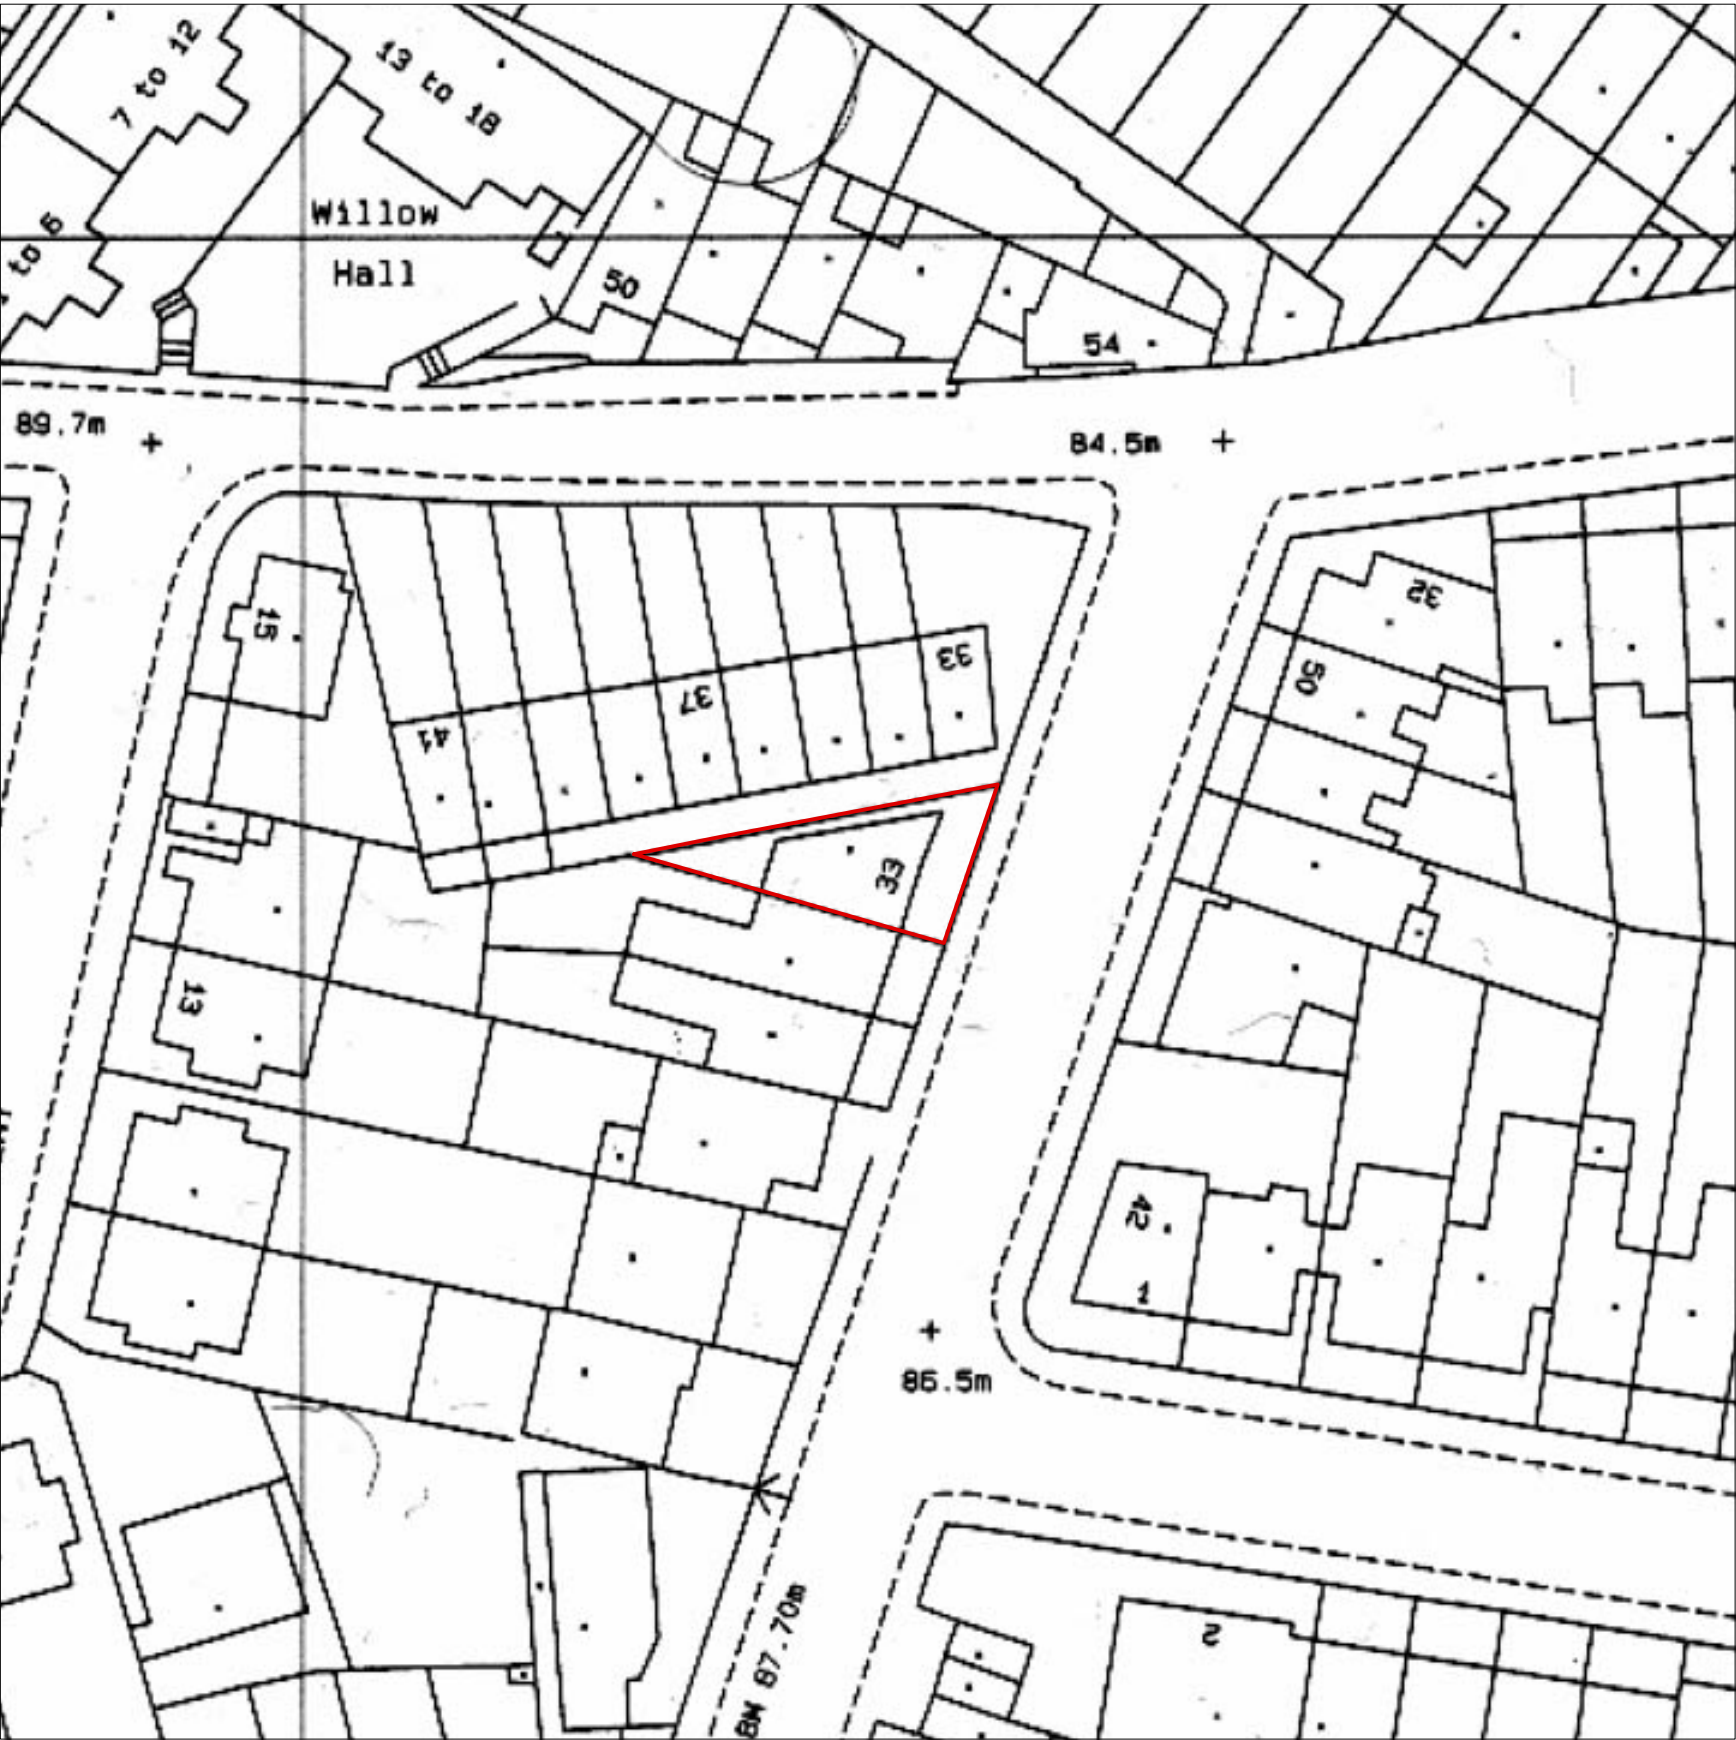

— SITE BOUDARY OUTLINED IN RED

LOCATION PLAN	01.LP
33 WILLOUGHBY ROAD LONDON NW3 1RT	4280
for Chantel Halai	1:500 @ A3
© Guard Tillman Pollock Limited 020 7380 1199	11.16

Do not scale this drawing. The contractor is responsible for checking all dimensions. Any discrepancies shall be reported to the Architect.