


Fit Mark

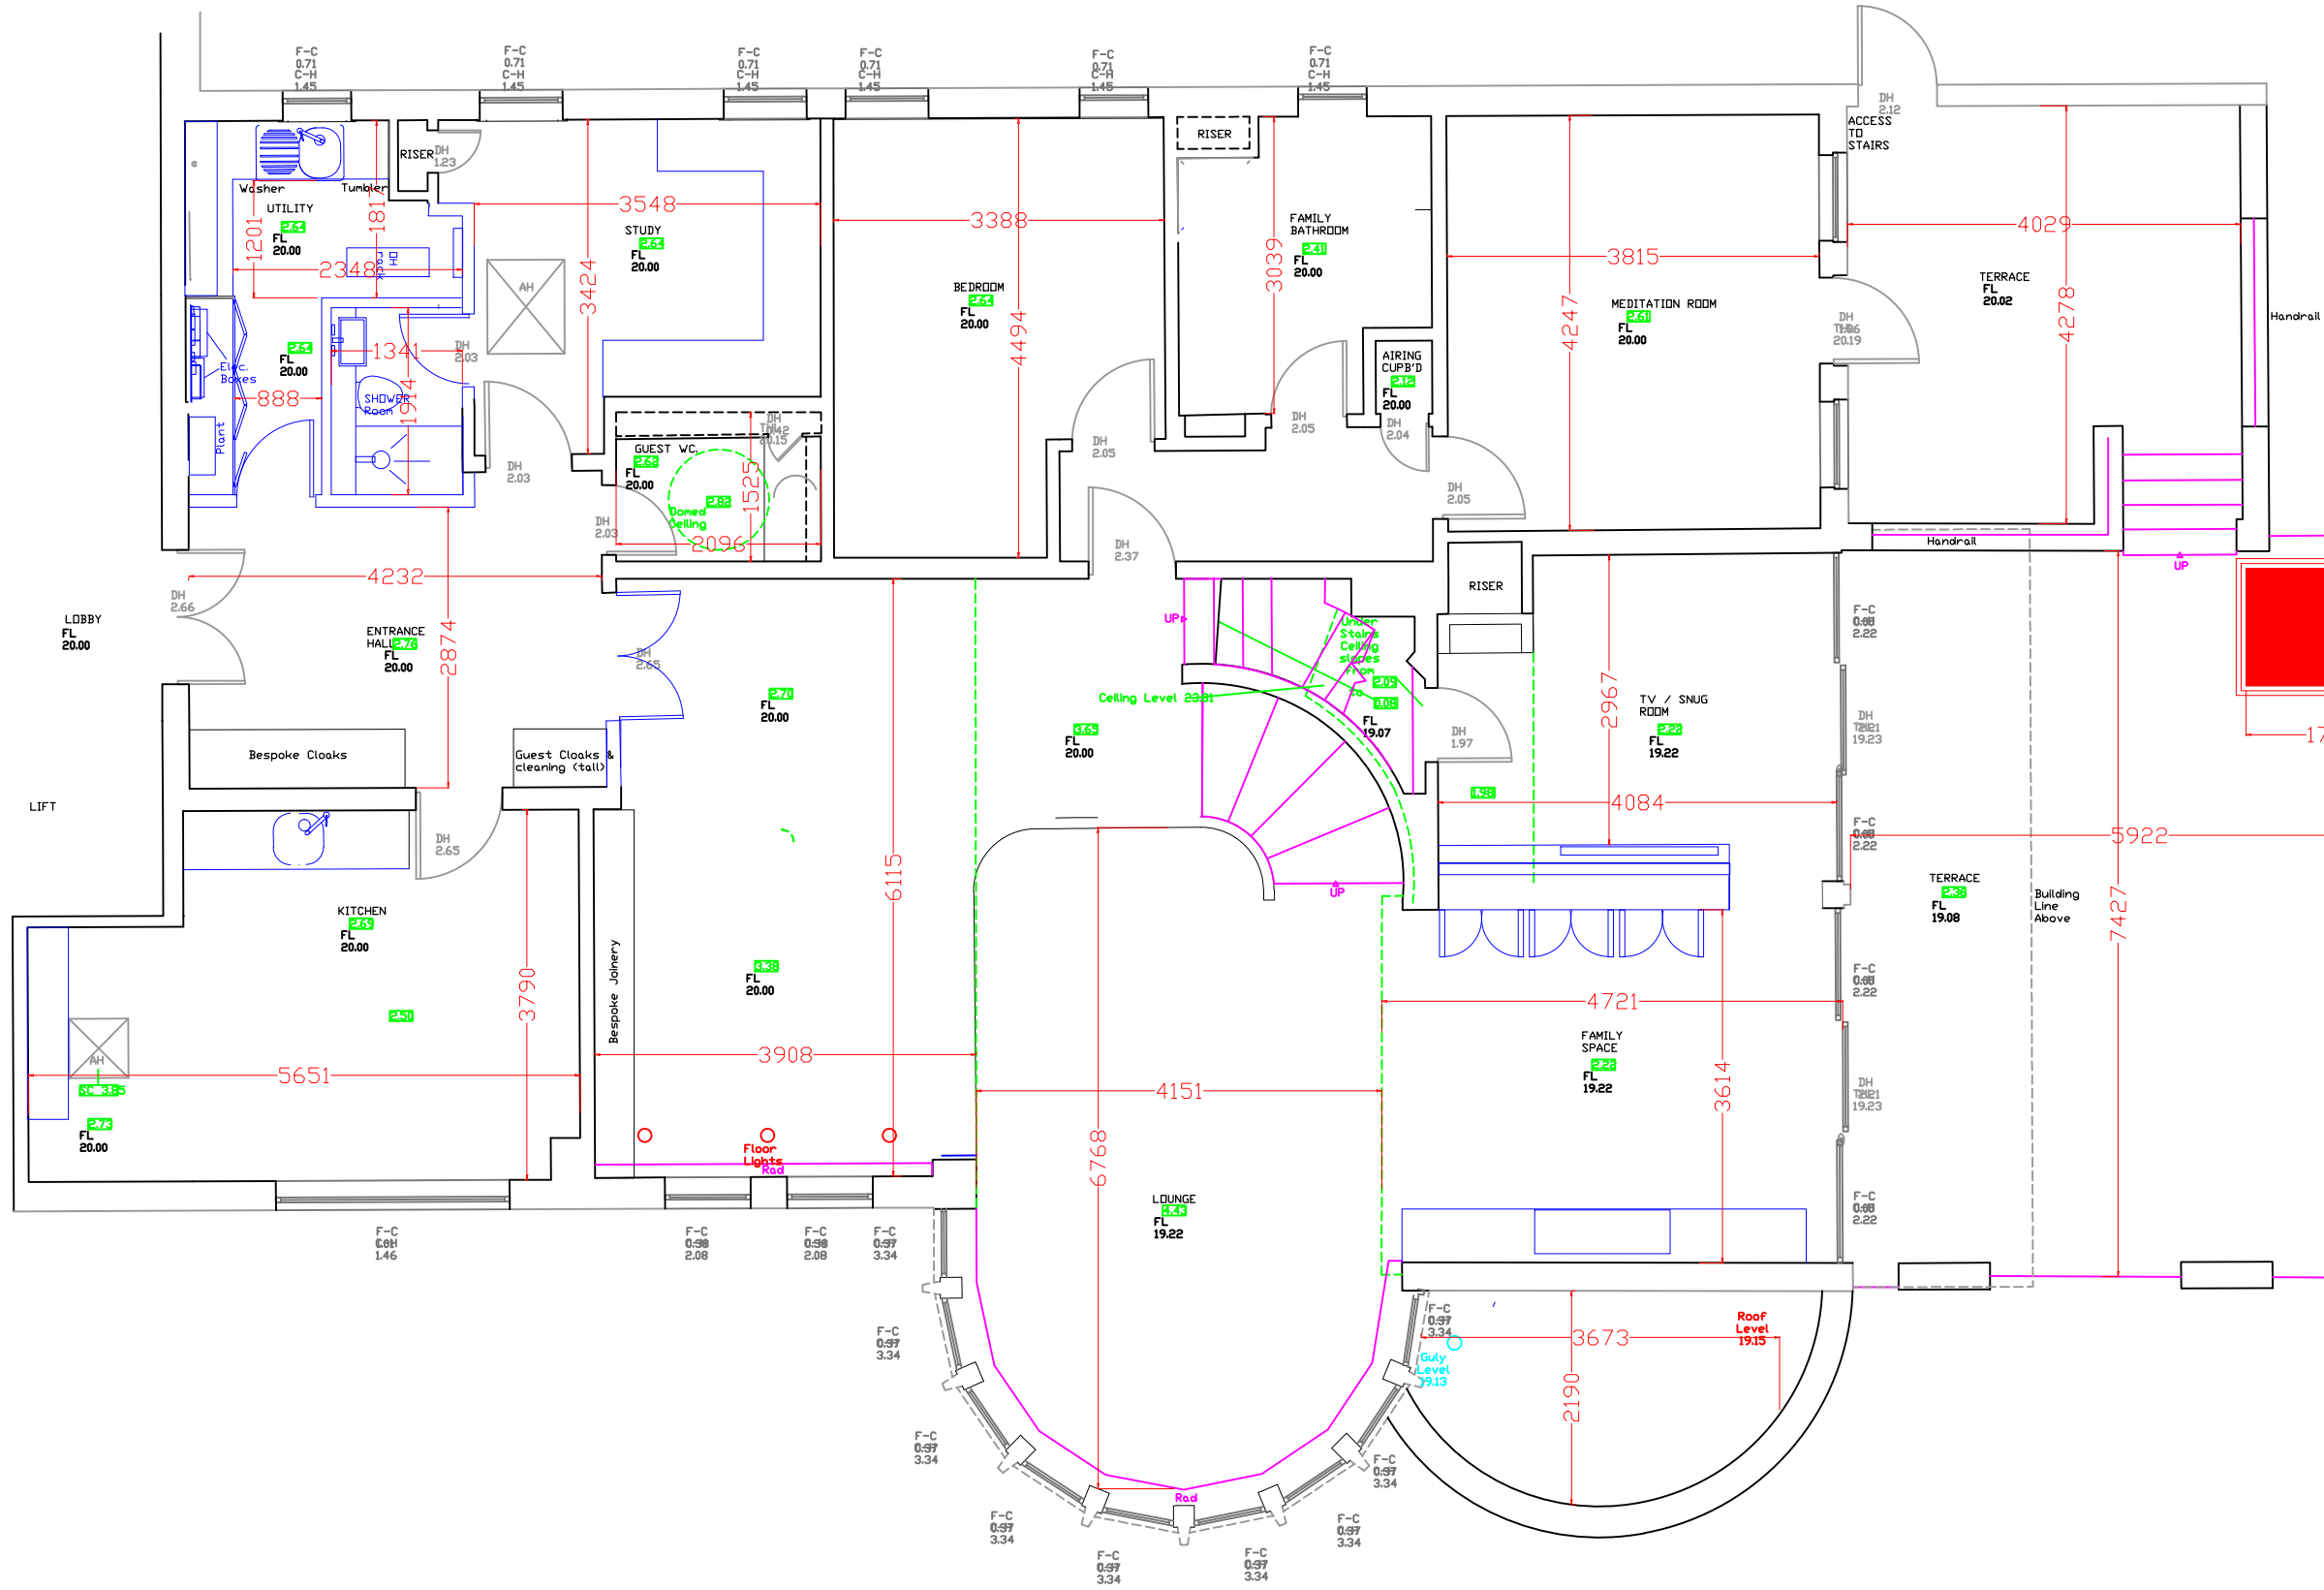

Position and dimensions of proposed Air conditioning condenser in acoustic housing. Height is 1500 mm

Refer to supporting images doc for further details on additional cladding design to disguise Unit further.

Rev:	Description:	Date:

**General Arrangement
First floor Proposed AC APP**

Kathryn Levitt Design
 KATHRYN LEVITT DESIGN LTD
 Goodwin House, 5 Union court, Richmond
 London, Surrey TW9 1AA
 Tel 020 8948 1223
 e: ideas@kathrynlevittdesign.com

Client: Mr and Mrs Thakrar

Property Site: Apt D, Mount Tyndal, Spaniards RD, NW3 7JH

Job No: 1404 Drawing No: 035 Revision: A

Drawn by: JR KL Date: 30.11.16 Scale: 1:75@A3

Status: **For Planning**

Dimensions to be verified on site. Figured dimensions to be taken in preference to those scaled
 This drawing is the property of Kathryn Levitt Design Ltd. Copyright is reserved by
 them and the drawing is issued on the condition that it is not copied, reproduced, retained or
 disclosed to any unauthorised person either wholly or in part without the consent in writing of
 Kathryn Levitt Design Ltd.
 Registered in England and Wales No. 4986703
 Registered Office 1 Park Road, Hampton Wick, Kingston Upon Thames, Surrey KT1 4AS