


Fit Mark

Fit Mark

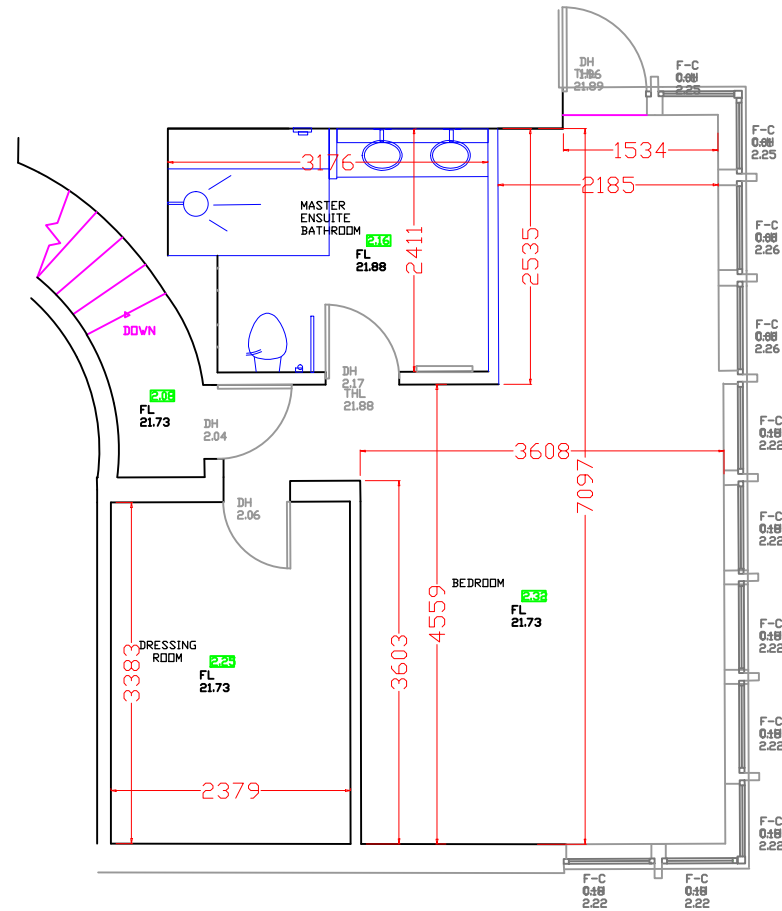

No changes to be made at this level

Fit Mark

Fit Mark

B		
A	--	-
Rev:	Description:	Date:
Title:		
General Arrangement Second floor As Proposed AC App		
Kathryn Levitt Design	KATHRYN LEVITT DESIGN LTD Goodwin House, 5 Union court, Richmond London, Surrey TW9 1AA Tel 020 8948 1223 e: ideas@kathrynlevittdesign.com	
Client: Mr and Mrs Thakrar		
Property Site: Apt D, Mount Tyndal, Spaniards Rd, NW3 7JH		
Job No: 1404	Drawing No: 036	Revision: A
Drawn by: JR KL	Date: 30.11.16	Scale: 1:75@A3
Status: For Planning		
<small>Dimensions to be verified on site. Figured dimensions to be taken in preference to those scaled This drawing is the property of Kathryn Levitt Design Ltd. Copyright is reserved by them and the drawing is issued on the condition that it is not copied, reproduced, retained or disclosed to any unauthorised person either wholly or in part without the consent in writing of Kathryn Levitt Design Ltd. Registered in England and Wales No. 4986703 Registered Office 1 Park Road, Hampton Wick, Kingston Upon Thames, Surrey KT1 4AS</small>		