
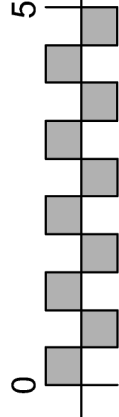


Opaque Glass Privacy Screen (Min Obscurity Level 5) to be at least 1.8m in Height from Finished Floor Level

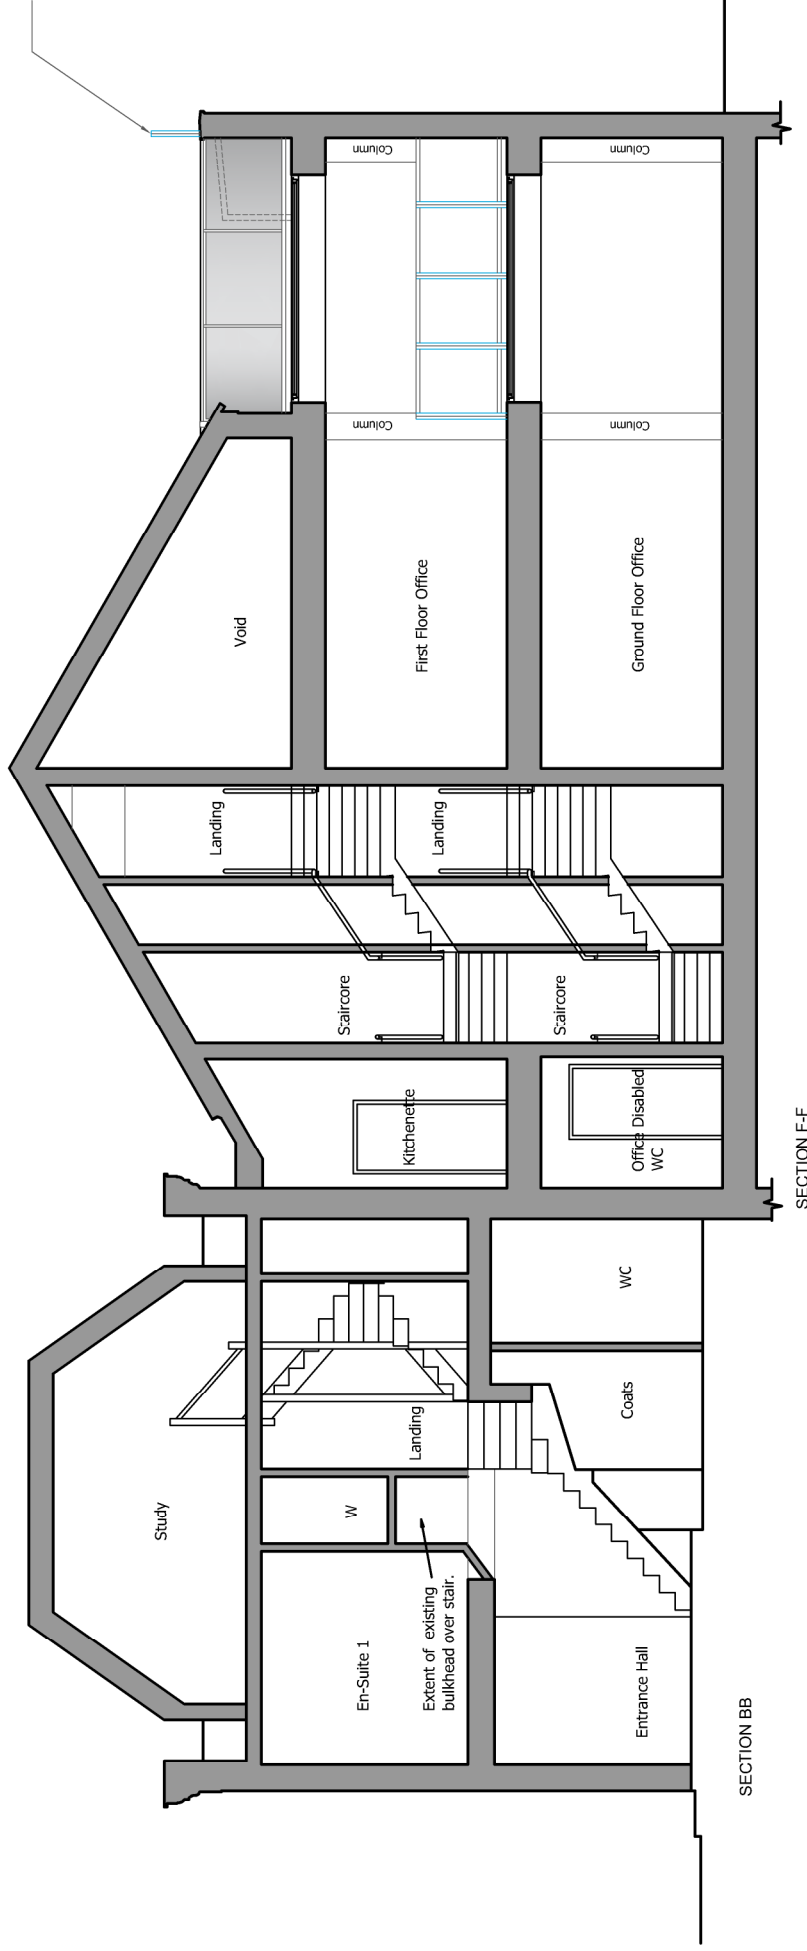

Site :
13 & 13a West
Hampstead Mews

Drawing Title:
Proposed Section FF

Scale: 1:100 @ A3
 Date: Sept 2016

Drawing Number:
JH-1063-P08

Rev:
D