

7 GRAFTON RD NWS

EXISTING PLAN
GROUND FL.

1:50 @ A4

7GR / 04

GARDEN



A=A

A=A

NOTE: PLAN SHOWN AT No.9 IS THE
PLANNING PERMISSION SCHEME

KITCHEN

SIDE YARD

manhole

No.9





No.7

No.5

HALL

BEDROOM

KITCHEN / DINING

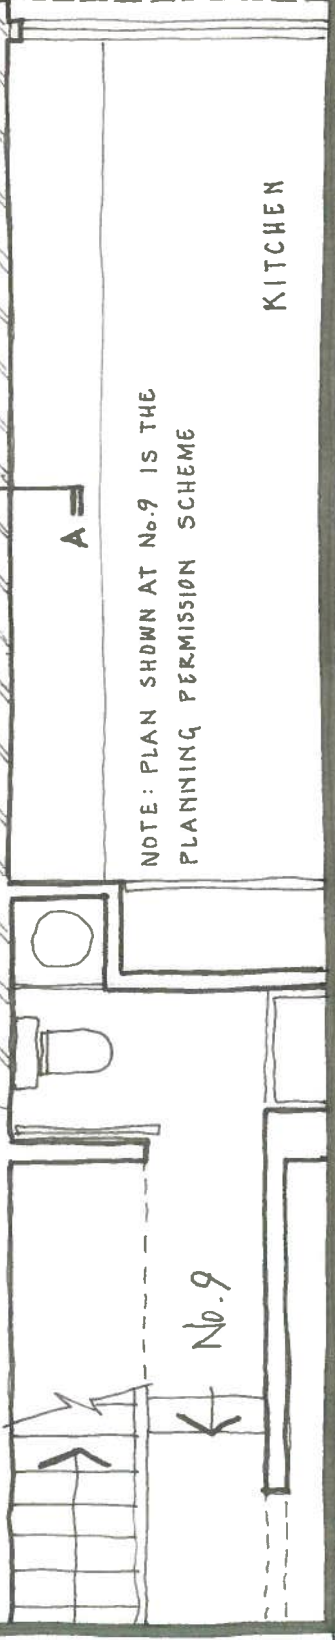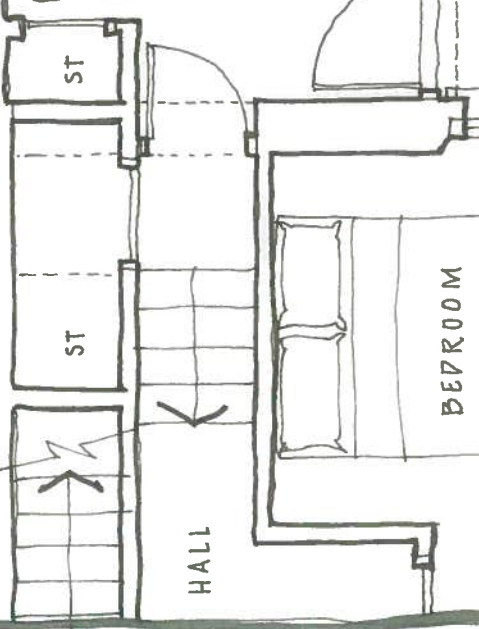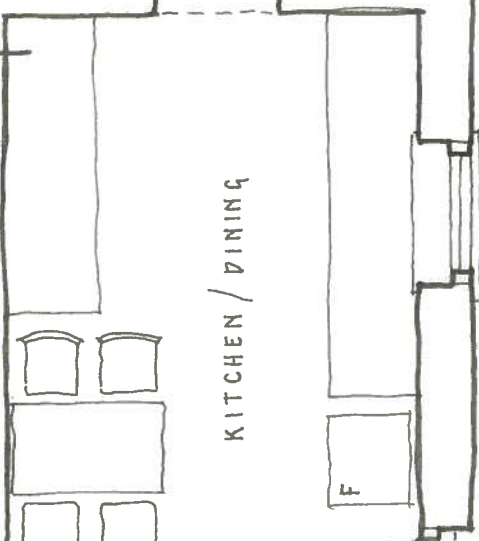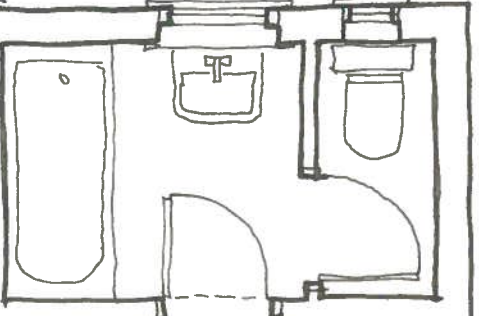

7 GRAFTON RD NW5


NOTE: PLANNING PERMISSION AT No.9 SHOWN



A

ROOF TERRACE

GARDEN BELOW

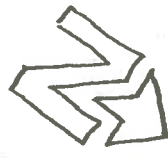

EXISTING PLAN
FIRST FLOOR

1:50 @ A4

7GR/05

existing footprint

proposed side window not shown

line of original 1st floor


rooflight

STUPE

No.5

No.7b
UPPER
MAISONNETTE
KITCHEN

No.9

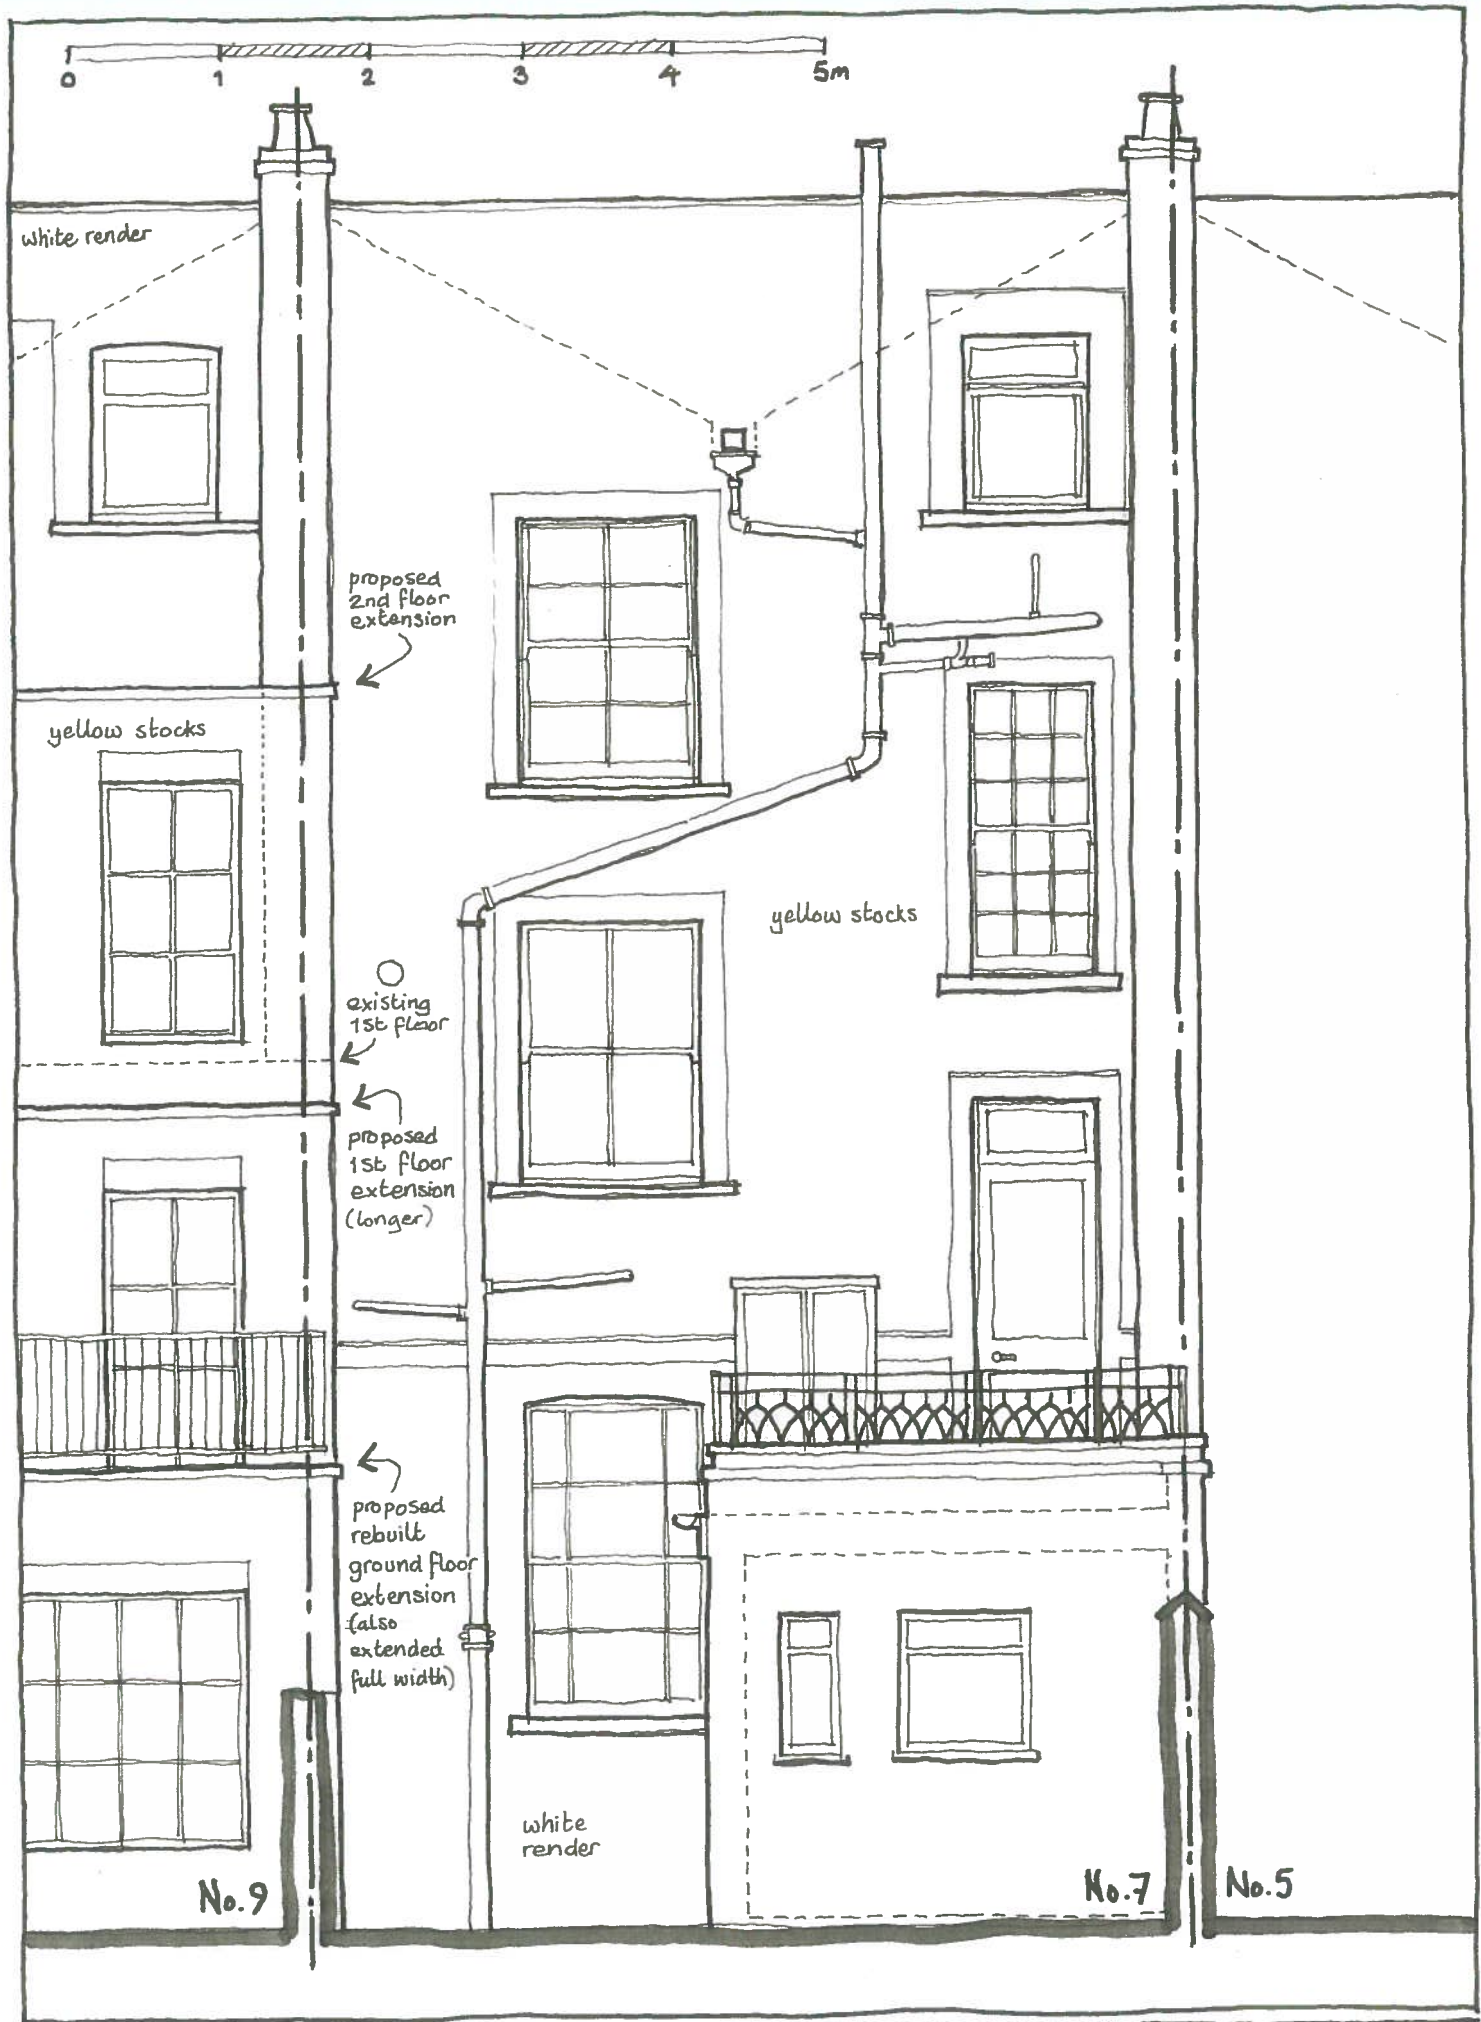


7 GRAFTON RD NW5

EXISTING REAR ELEVATION

1:50@A4

7CR / 06

NOTE: PLANNING APPROVAL
SCHEME SHOWN AT 2.

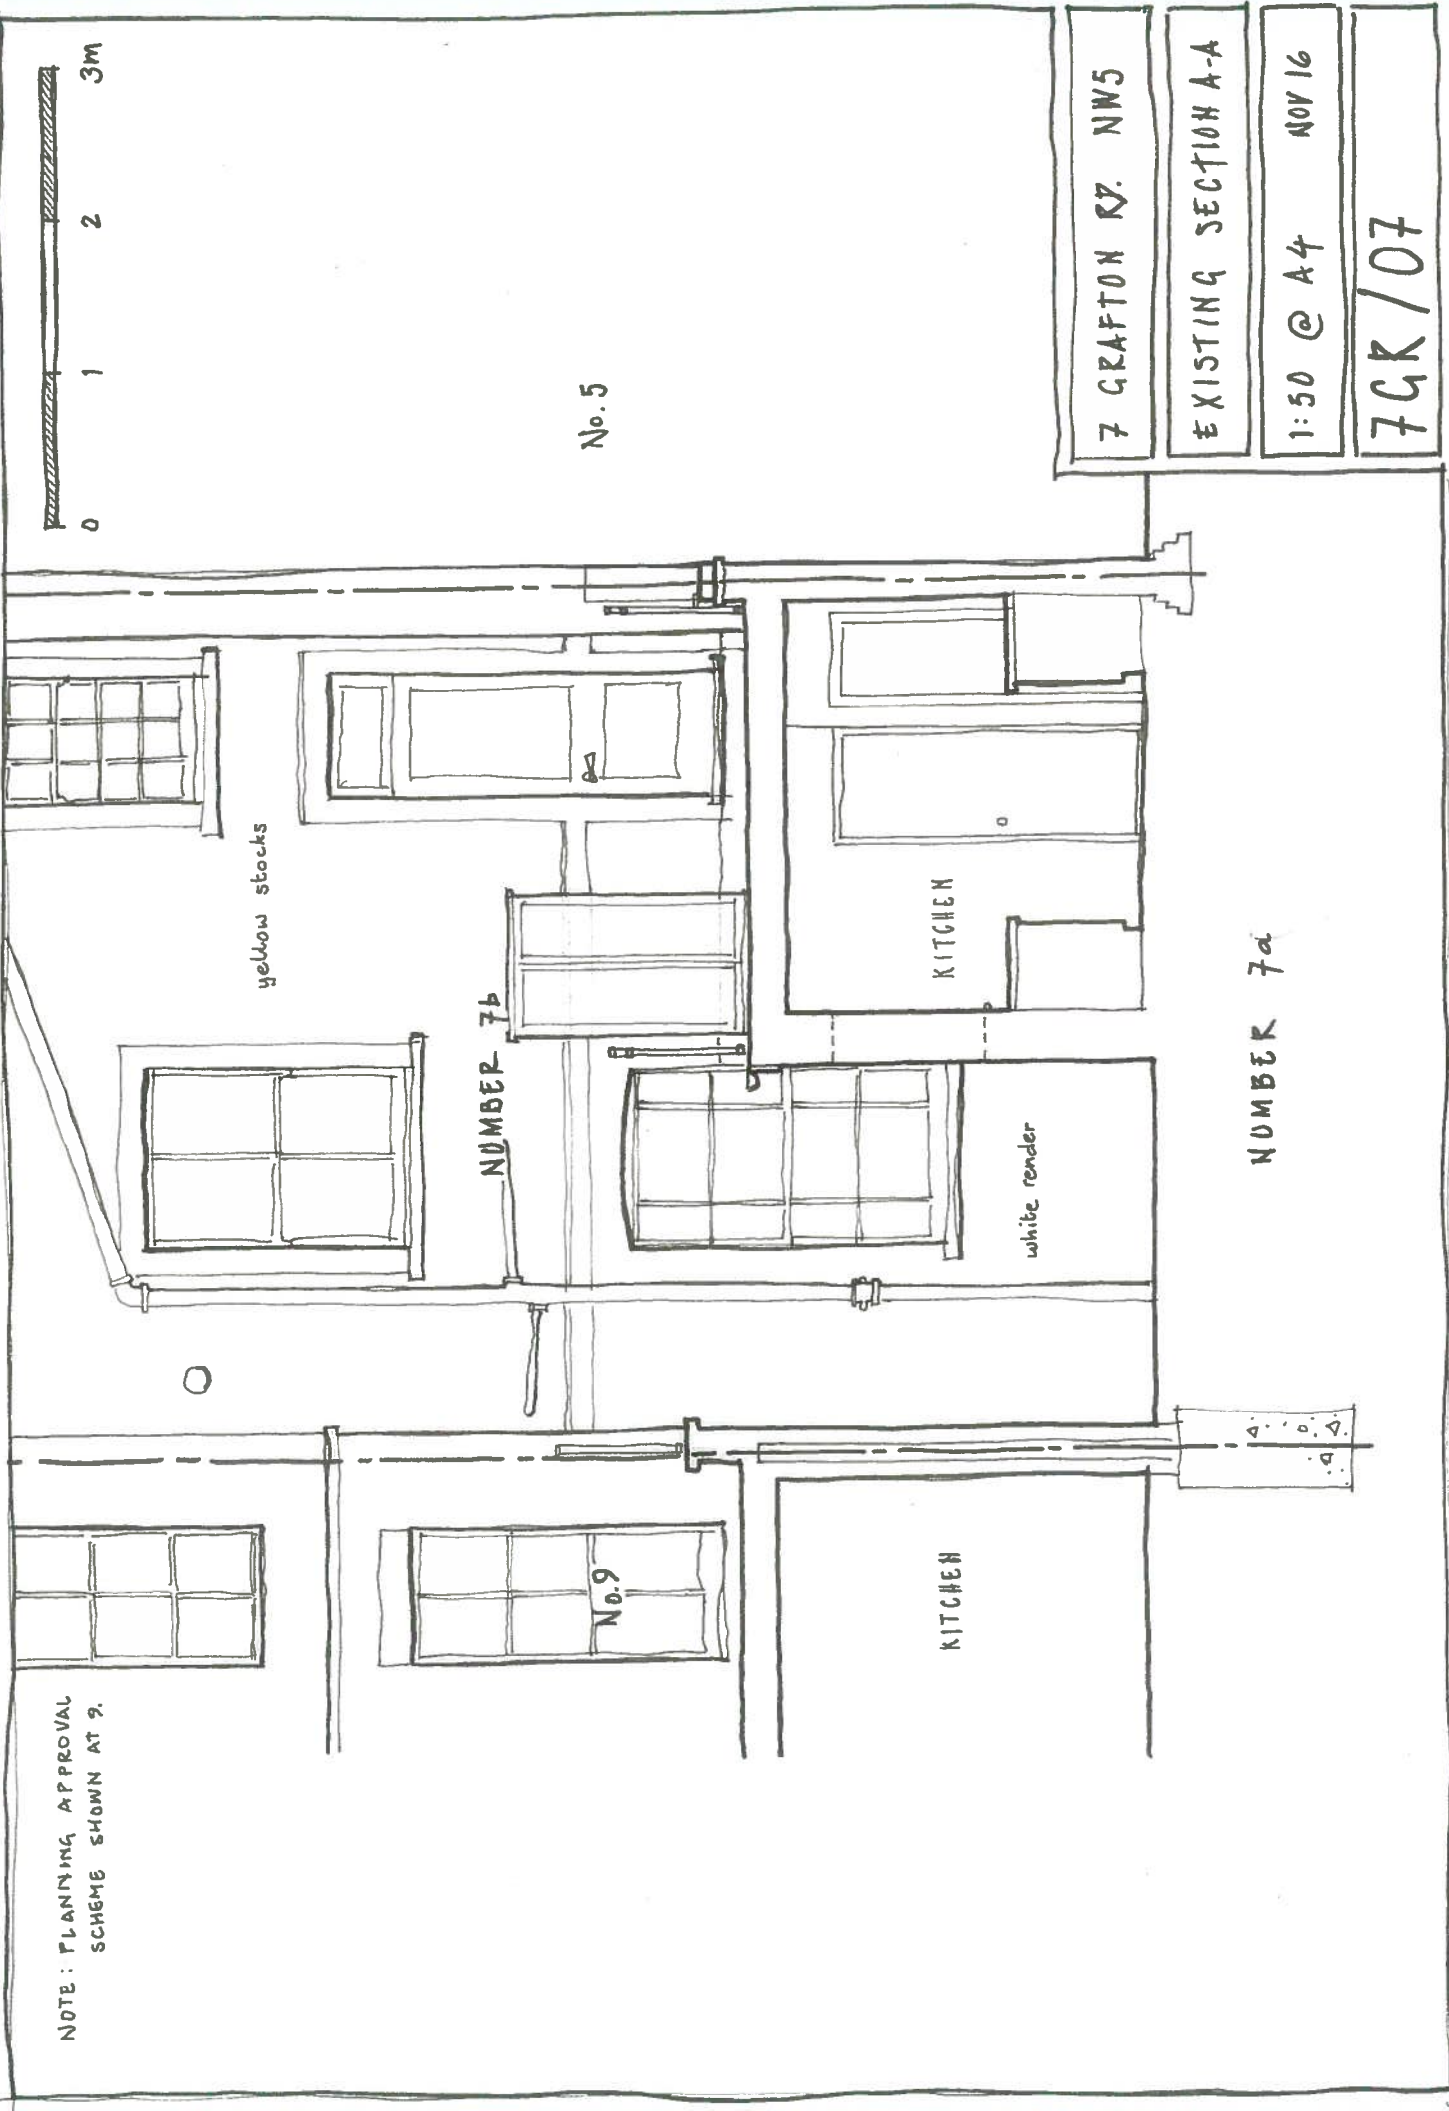

No.5

7 GRAFTON RD. NW5

EXISTING SECTION A-A

1:50 @ A4 NOV 16

7GR/07

NUMBER 7b

KITCHEN

NUMBER 7a

white render

No.9

KITCHEN