

No. 5



A

7 CRAFTON RD NW5

BEDROOM

No. 7a

No. 9

st

KITCHEN

LIVING SPACE

GARDEN

NOTE: PLANNING PERMISSION LAYOUT SHOWN

KITCHEN

A


PROPOSED GRND FLOOR PLAN

1:50 @ A4


7GR / 08



No. 5

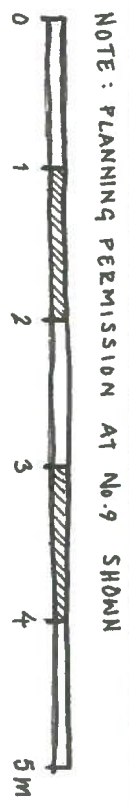

7 GRAFTON RD NMS

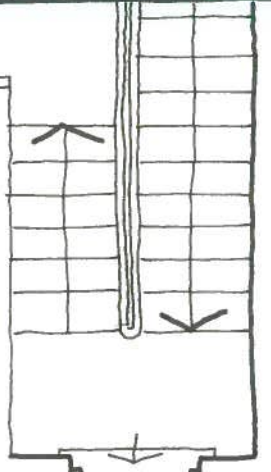


No. 7b

UPPER
MAISONNETTE
KITCHEN




No. 9

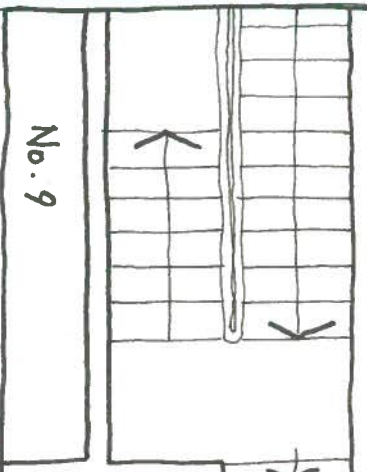


ROOF TERRACE

- new parapet & coping
- relocated railing

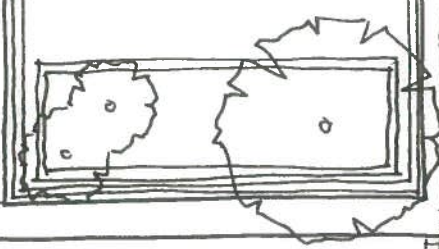

COURTYARD

gutter

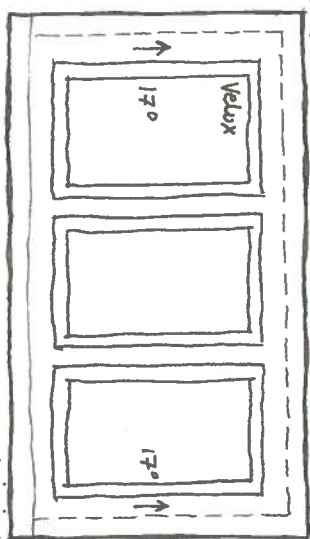

1 way 2nd floor

STUDY

rooflight
above

TERRACE

rooflight

GARDEN BELOW


new parapet wall



PROPOSED PLAN
FIRST FLOOR

1:50 @ A4

7GR/09

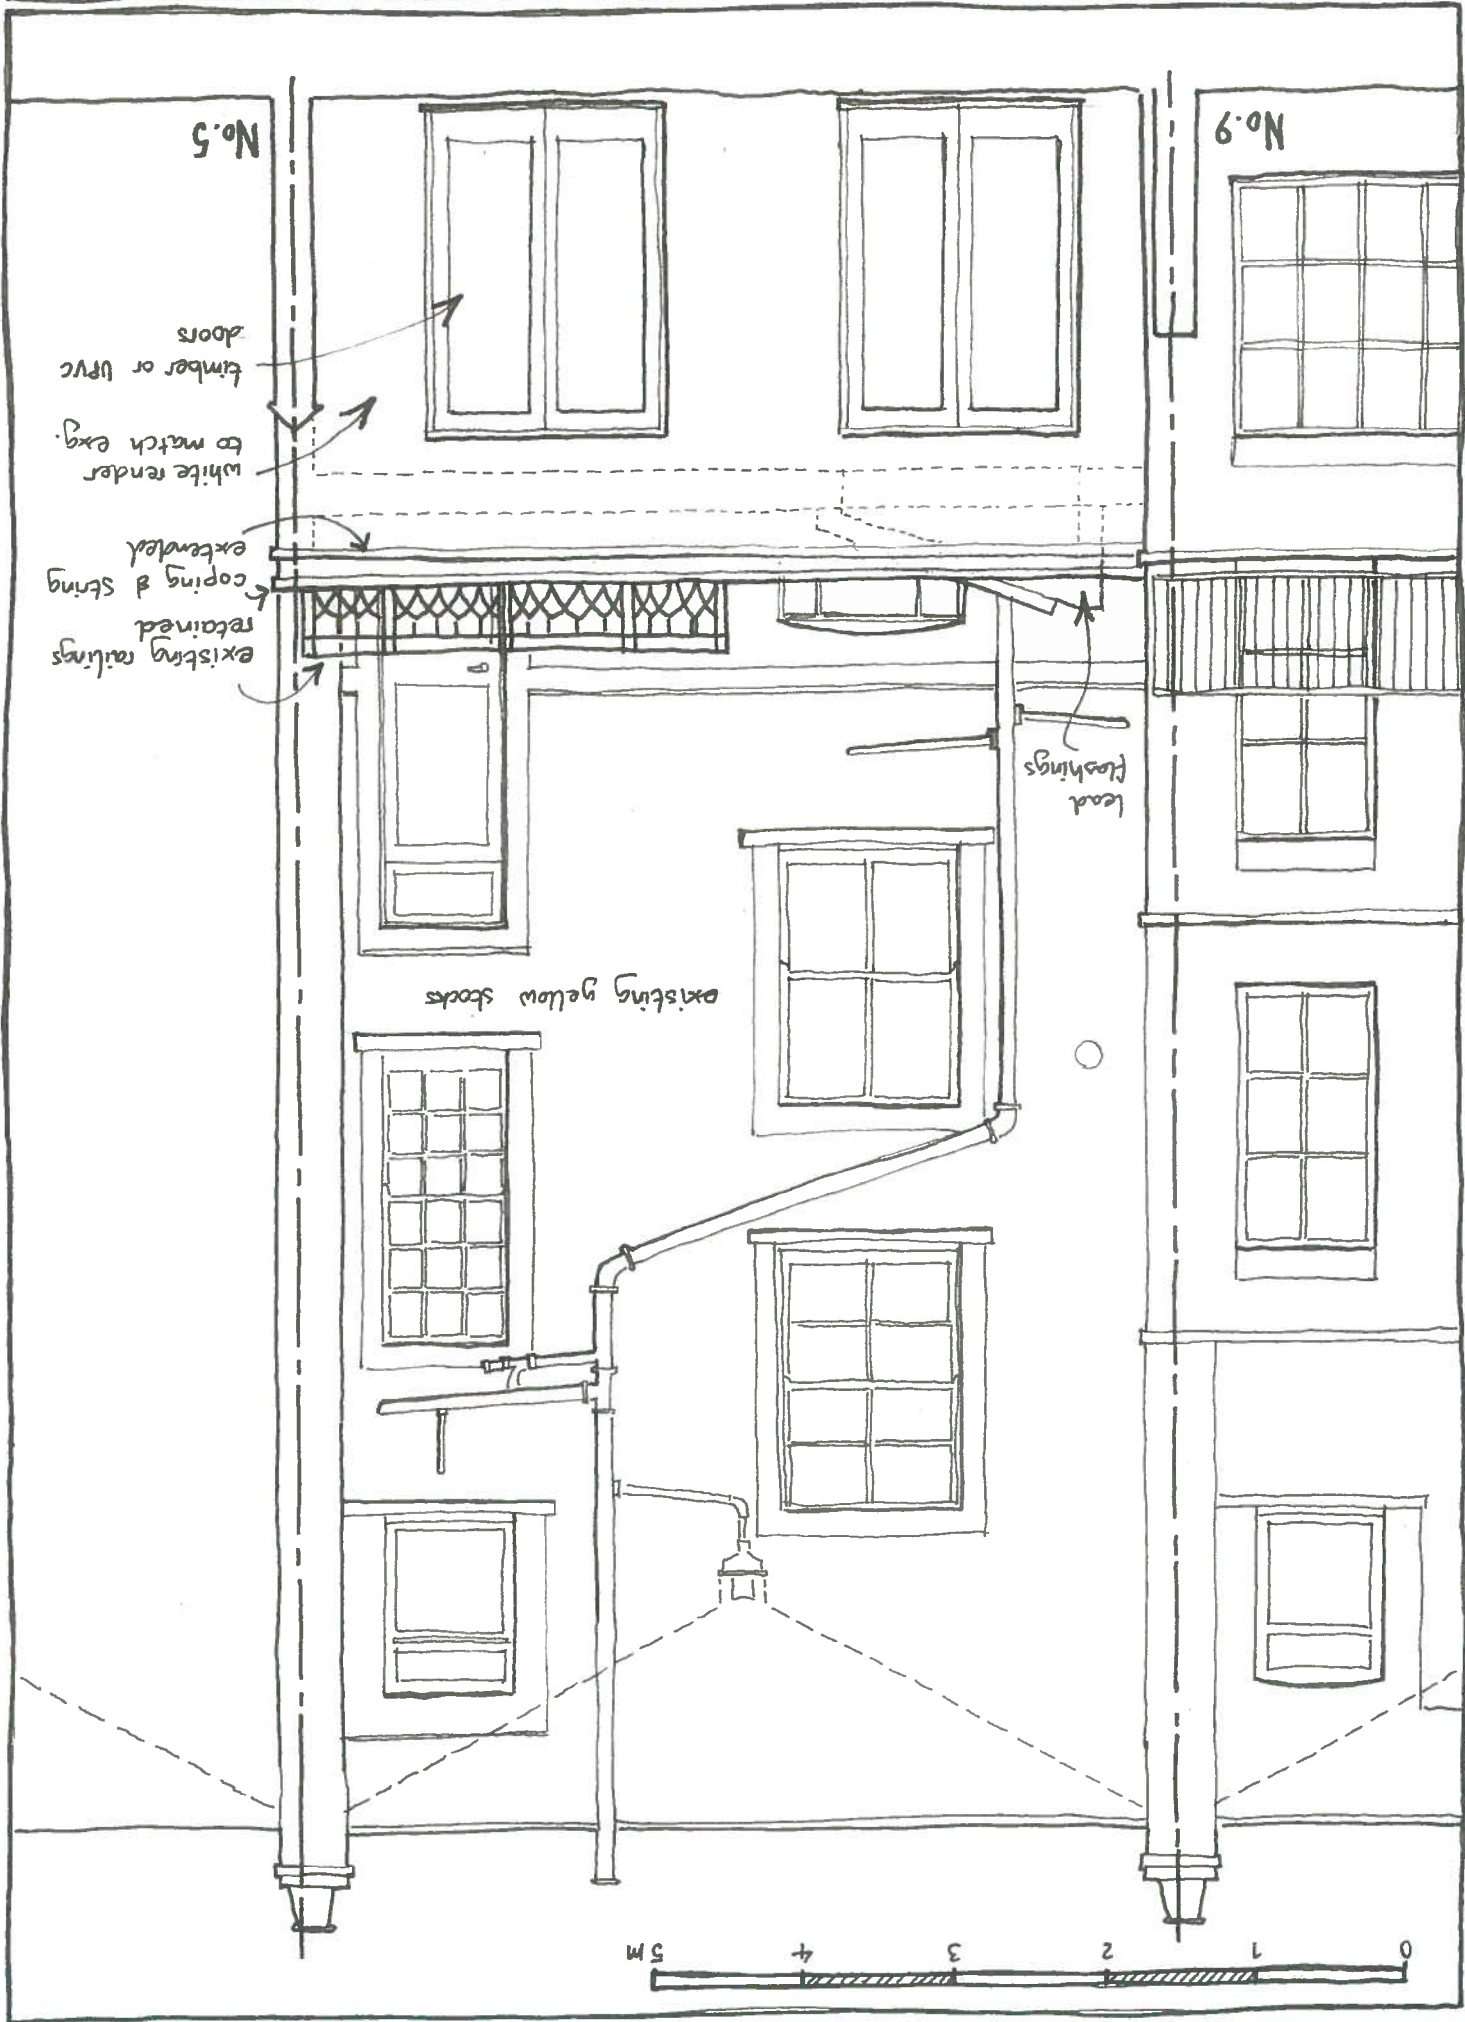

No. 5

No. 9

doors
timber or UPVC
to match exg.
white render
to match exg.


existing railings
retained
coping & string
extended

lead
flashings

existing yellow
stocks



NOTE: PLANNING APPROVAL
SCHEME SHOWN AT 9

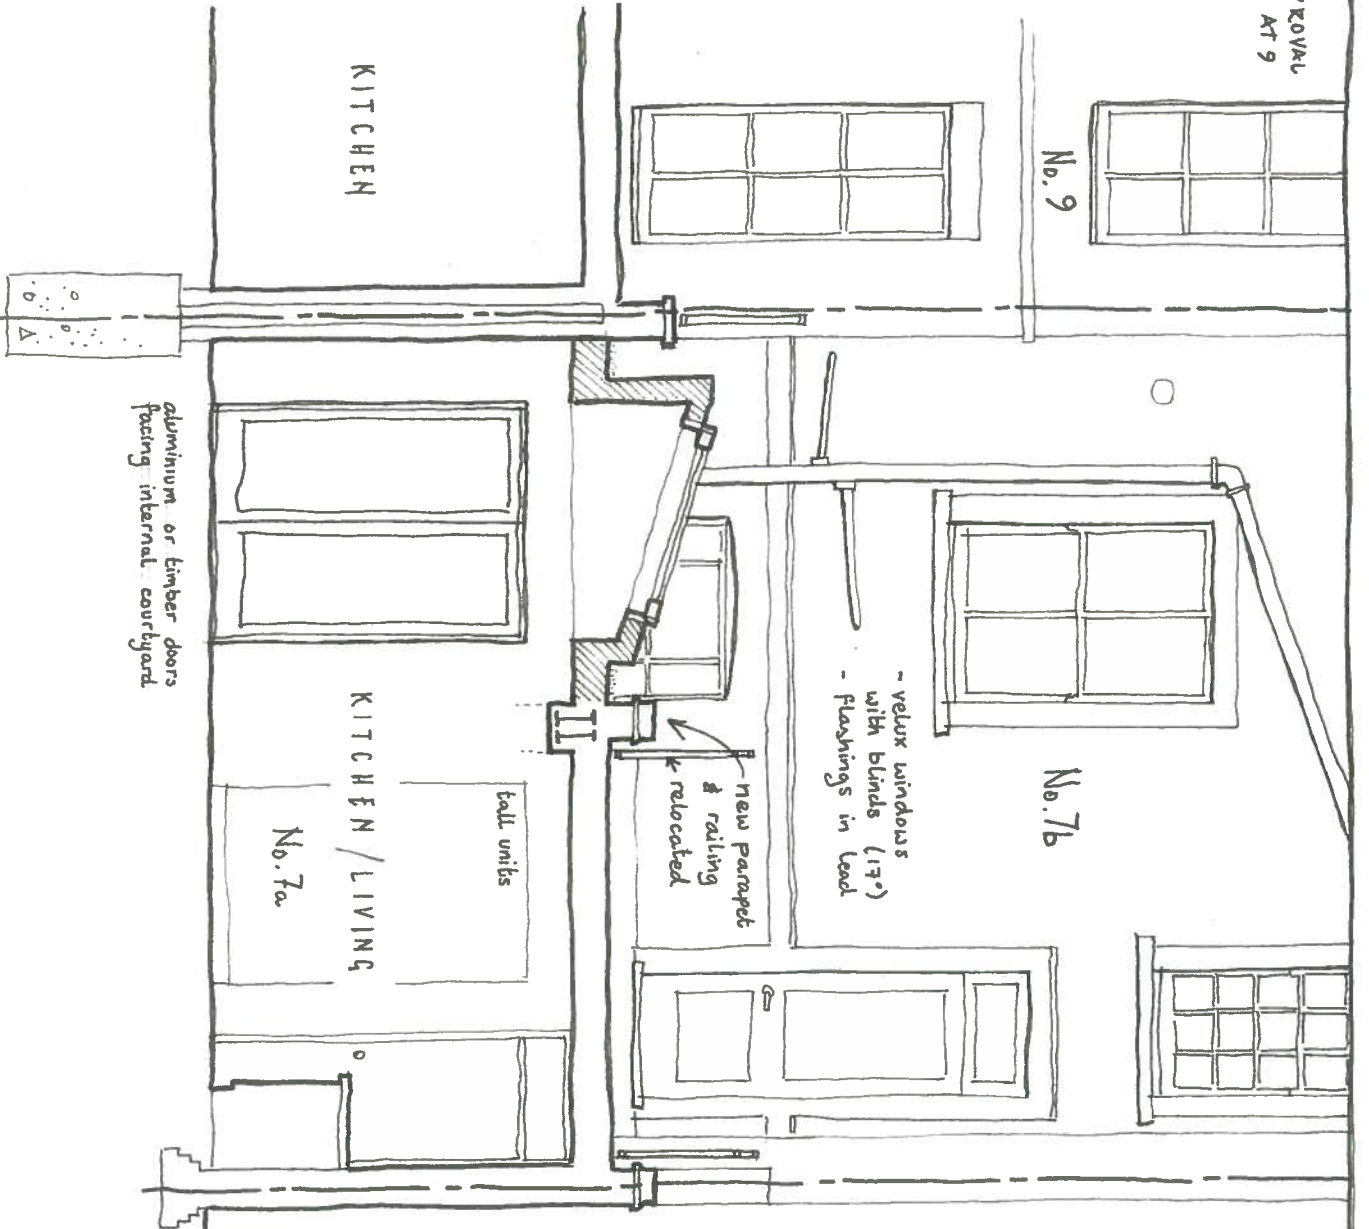

No. 5

7 GRAFTON RD NW5

PROPOSED SECTION A-A

1:50 @ A4 NOV 16

ZGR / 11