


GENERAL NOTES

1. This drawing should be read in conjunction with all other contract documentation and all other consultant and specialist drawings.
2. Do not scale from this drawing.
3. All levels and dimensions are to be checked on site.
4. The Architect is to be notified in writing of any discrepancies before proceeding.
5. This drawing is subjected to Copyright.

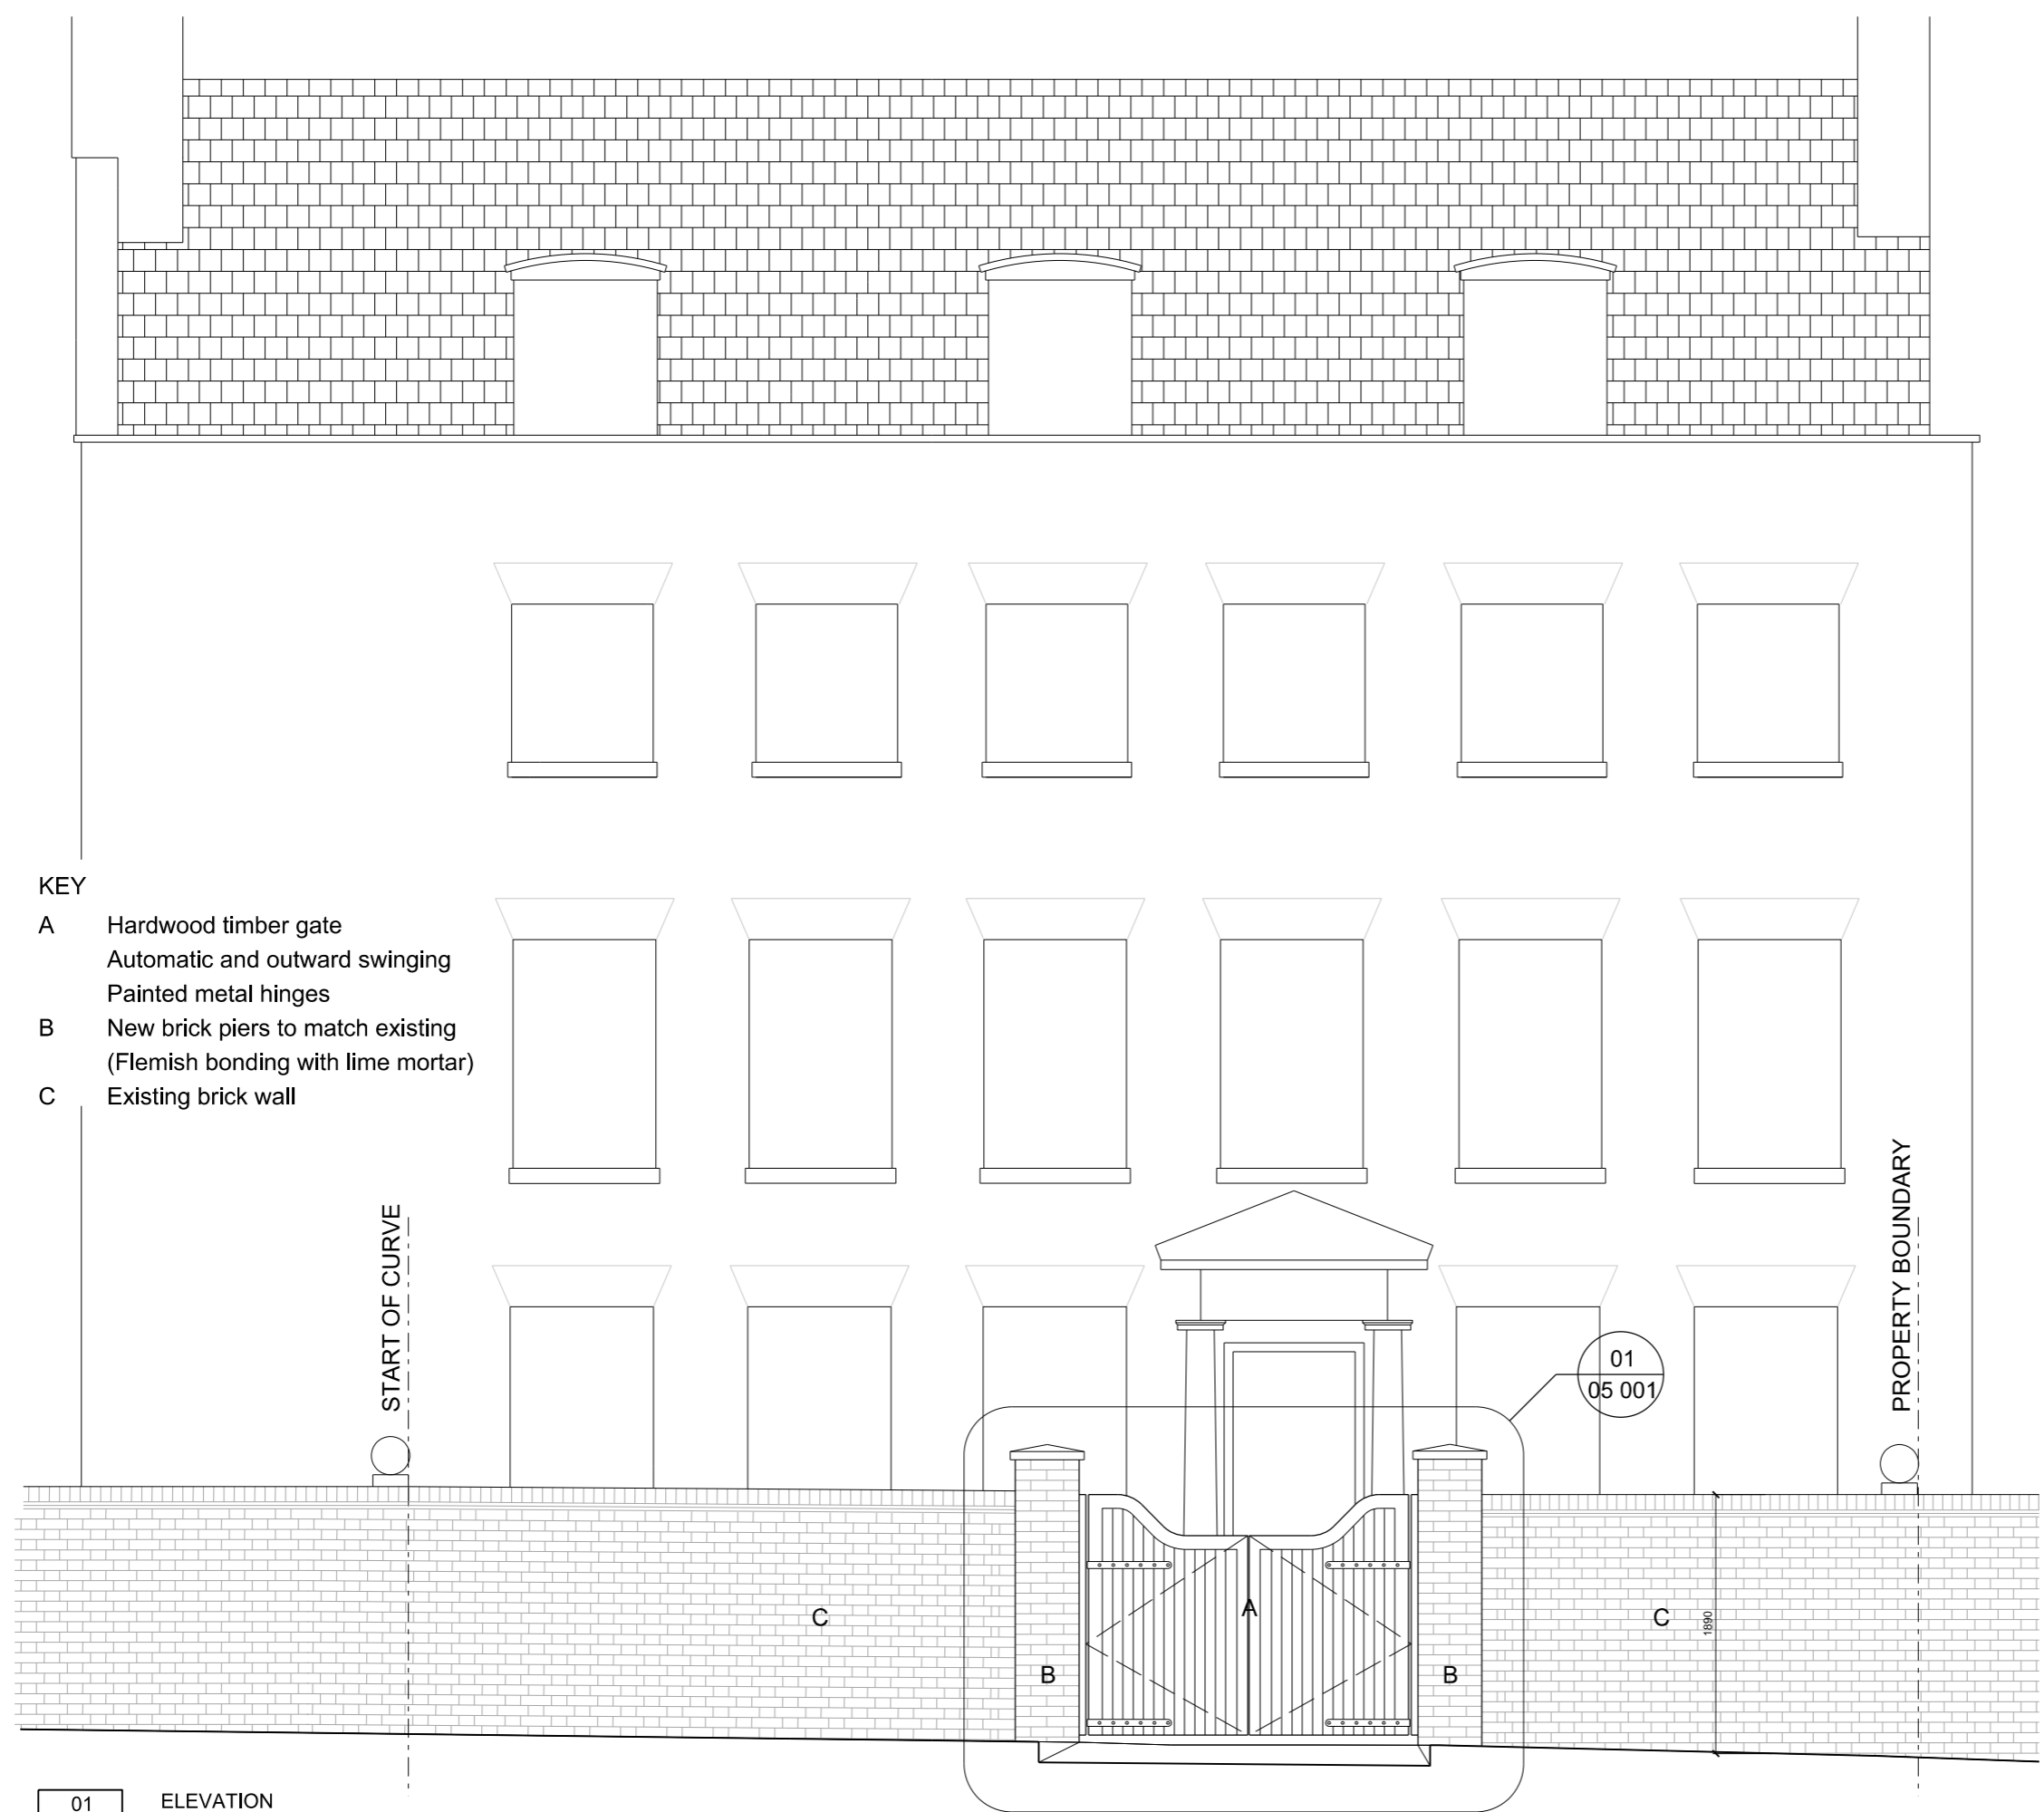

- KEY
- A Hardwood timber gate
Automatic and outward swinging
Painted metal hinges
 - B New brick piers to match existing
(Flemish bonding with lime mortar)
 - C Existing brick wall

REV	DESCRIPTION	DATE	BY
P1	Gate location moved to centre of piers	20/04/11	NA
P0	Issued for Planning	11/03/11	NA
-	Issued for comment	14/12/10	NA
-	Issued for client's approval	17/11/10	NA

STATUS
FOR PLANNING

KEY PLAN

design-NA Architects

Unit 3.1
2-6 Northburgh Street
London EC1V 0AY

T: +44 (0) 20 7870 7767
M: +44 (0) 7803 594 784
E: nan@design-NA.com

PROJECT
ANDREW GUY
4 UPPER TERRACE NW3

DRAWING TITLE
ELEVATION
PROPOSED

SCALE AT A3
1: 50

DATE
NOV 2010

01 ELEVATION
04 200 PROPOSED

1: 50

DRAWING NO
SV UTR 04 200

REV
P1