

## GENERAL NOTES


1. This drawing should be read in conjunction with all other contract documentation and all other consultant and specialist drawings.

2. Do not scale from this drawing.

3. All levels and dimensions are to be checked on site.

4. The Architect is to be notified in writing of any discrepencies before proceeding.

5. All information contained in this drawing is sole copy right of design-NA Architects and is not to be reproduced without their

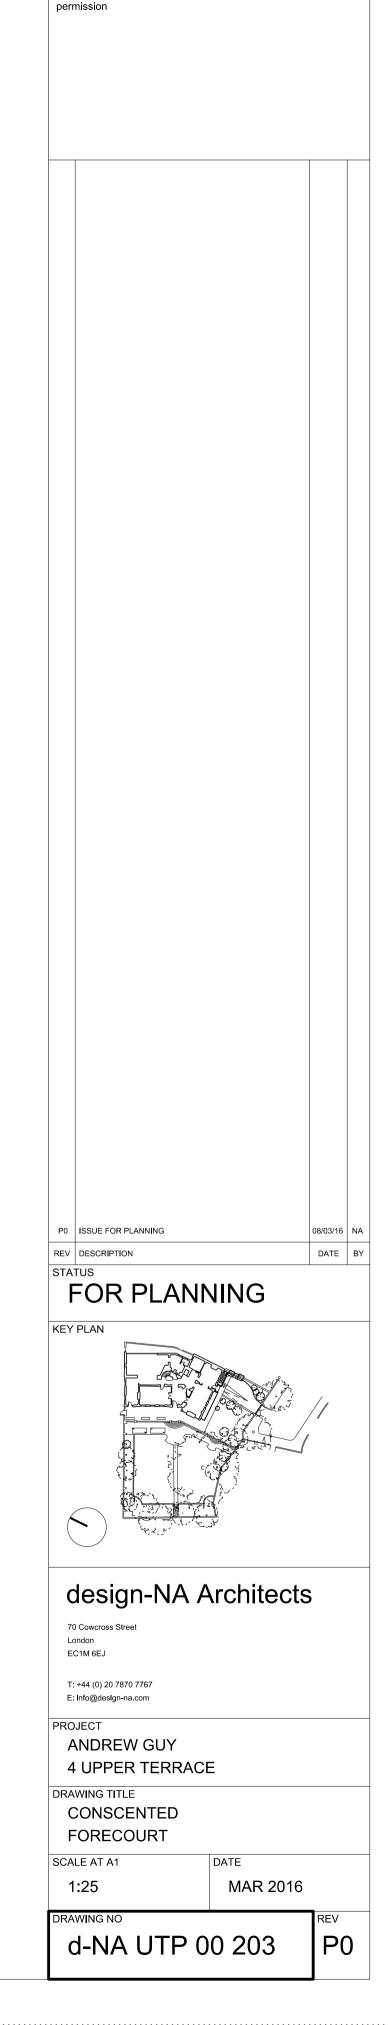

Τ		_			_			_	_				_			_	_
Τ																	
Т				Т			 Т				 Т						
Ť				_		 Ę	 T				T						
T				_			-			_	-						
1							 				 			L			
		 Γ			Т			Т					Т			Τ	Т
Ι																Í	
Ι		1			-			- -								-	_
Т				Т			 Т				 Г						
T			 	1			T				T				T		
_							 -				_						