


WALL TYPES

1 RECLAIMED BRICK TO F10/230C

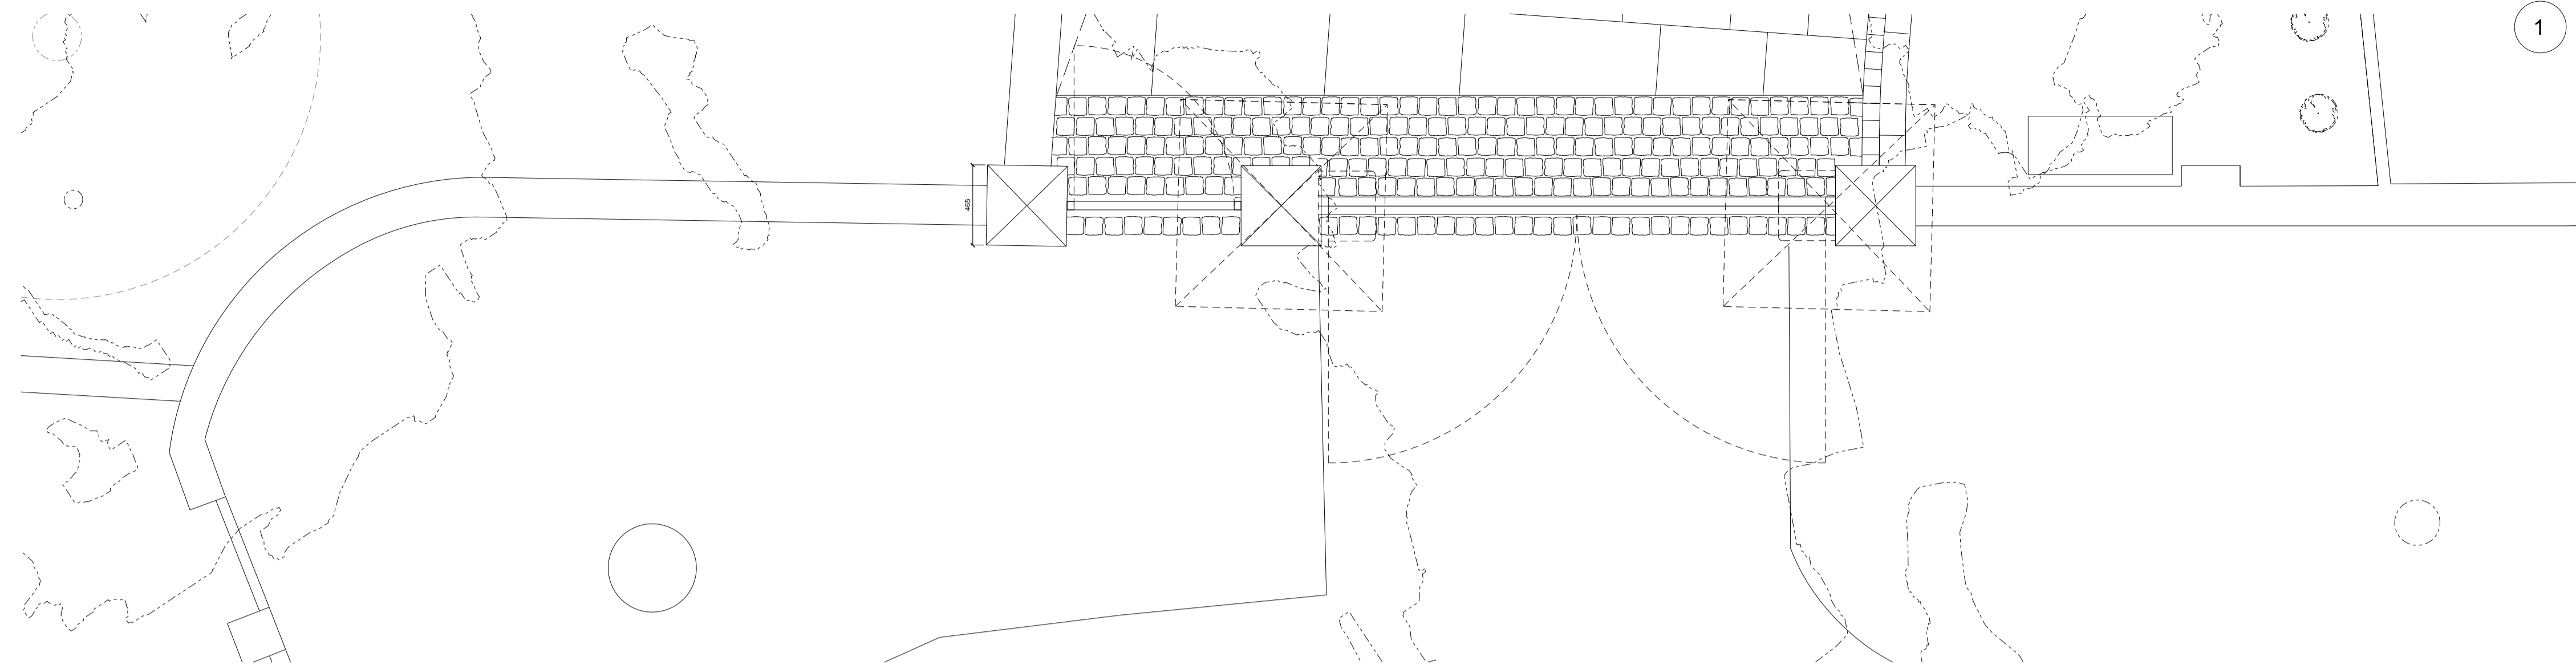

01 PROPOSED PLAN  
03 100 FORECOURT GATE 1: 25



LETTER PLATE AND BOX TO P21/730A  
FINISH TO BLACK 9005

NUMBERPLATE TO P21/730B  
FINISH TO BLACK RAL9005

CAST IRON GATE TO Q40/570A

SECURITY SYSTEM TO MRFS  
SPECIFICATION. EQUIPMENT  
COLOUR FINISH IN BLACK TO MATCH  
EXISTING IRONMONGERERY

02 PROPOSED ELEVATION  
03 100 FORECOURT GATE 1: 25


GENERAL NOTES

1. This drawing should be read in conjunction with all other contract documentation and all other consultant and specialist drawings.
2. Do not scale from this drawing.
3. All levels and dimensions are to be checked on site.
4. The Architect is to be notified in writing of any discrepancies before proceeding.
5. All information contained in this drawing is sole copy right of design-NA Architects and is not to be reproduced without their permission

PO ISSUED FOR PLANNING 08/03/16 NA  
REV DESCRIPTION DATE BY

STATUS  
**FOR PLANNING**

KEY PLAN

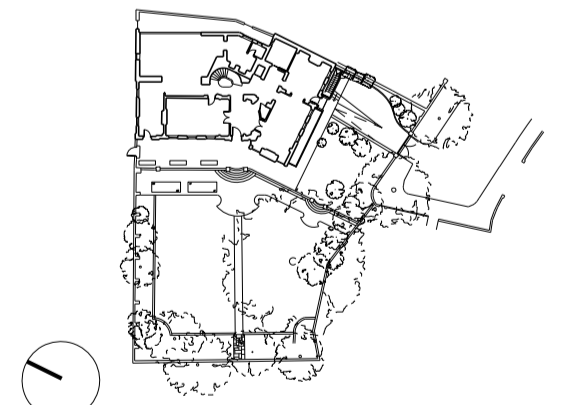

design-NA Architects

70 Cowcross Street  
London  
EC1M 6EJ

T: +44 (0) 20 7870 7767  
E: info@design-na.com

PROJECT  
ANDREW GUY  
4 UPPER TERRACE

DRAWING TITLE  
PROPOSED ELEVATION  
FORECOURT GATE

SCALE AT A1 1:25 DATE MAR 2016

DRAWING NO. REV  
d-NA UTP 03 100 P0