


Section Through Extensive Build-Up

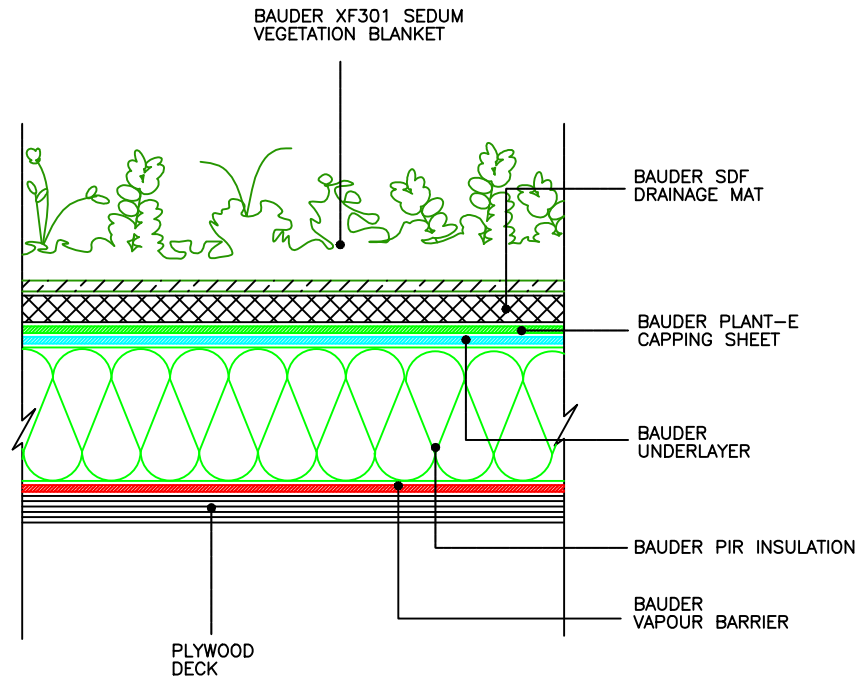

Notes:

Minimum slope of
1° required

Client:

Contract Name:

Contract No:

Drawn By:

Checked By:

Date:

Scale: N.T.S

Drawing No:

Revision:

Date:

Signed:

BAUDER

BAUDER LIMITED
70 Landseer Road, Ipswich, Suffolk, IP3 0DH, England.
Telephone (01473) 257671 Fax: (01473) 230761