



EXISTING 1:100

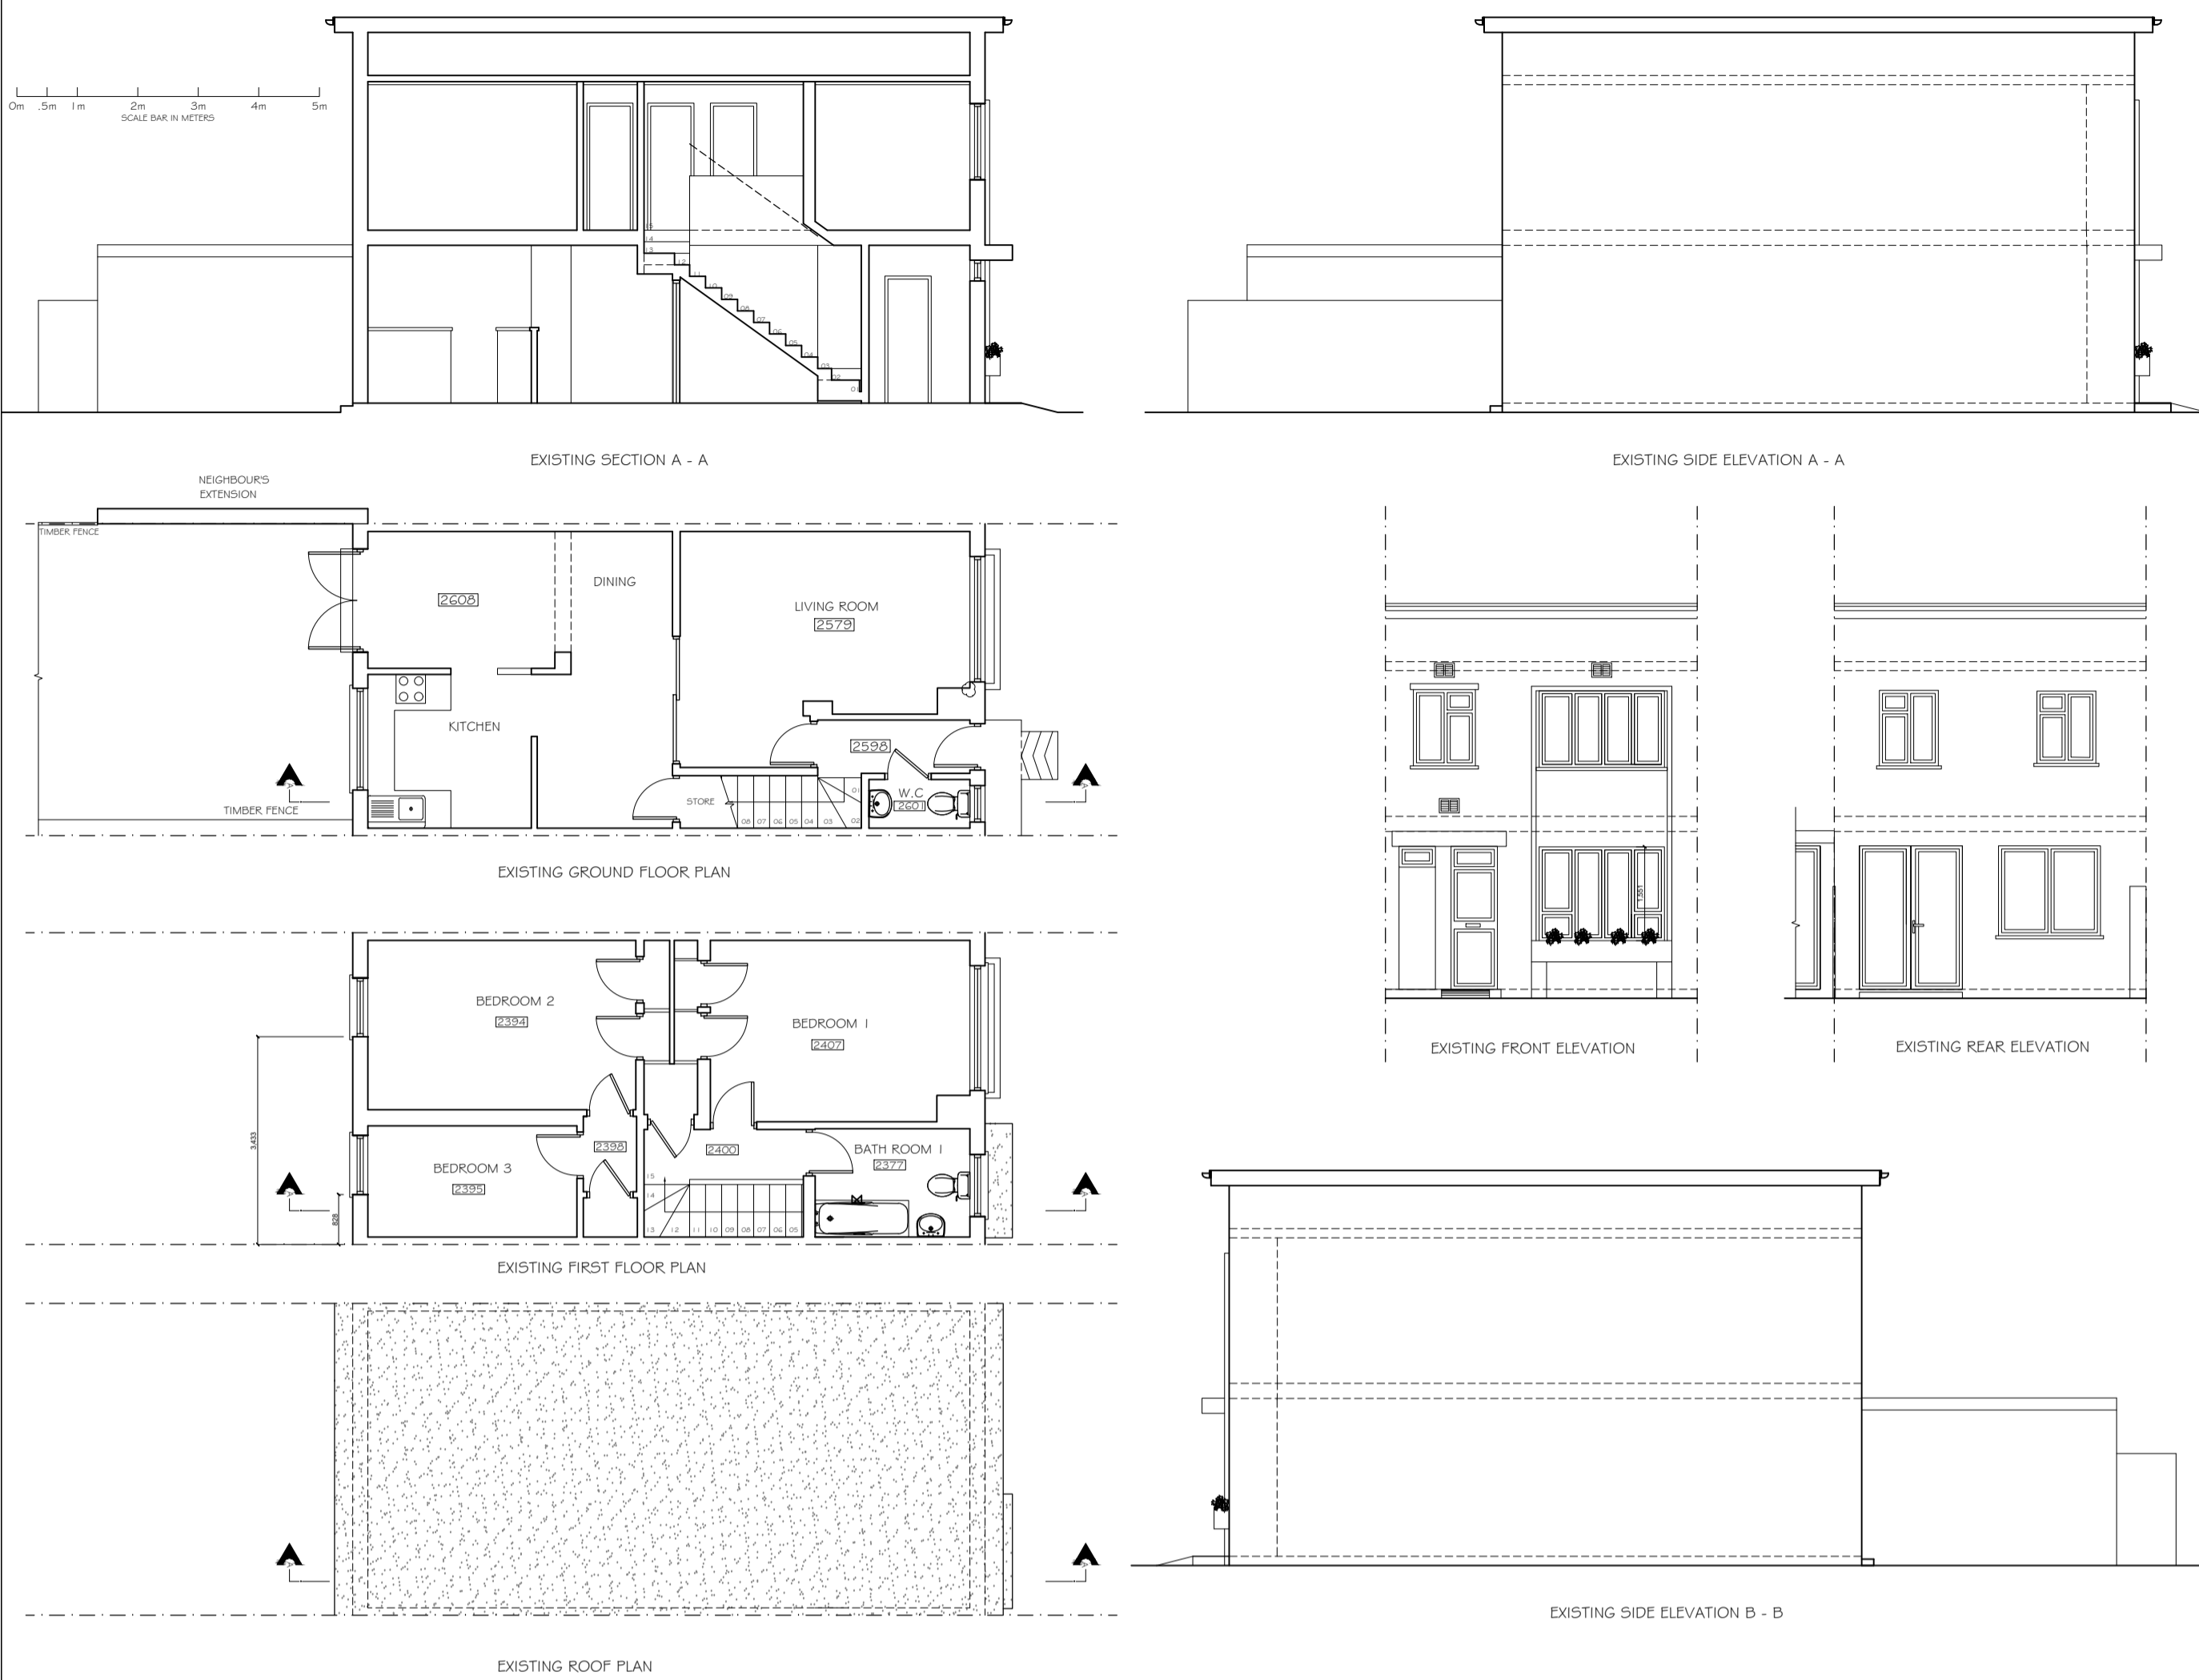


PROPOSED 1:50

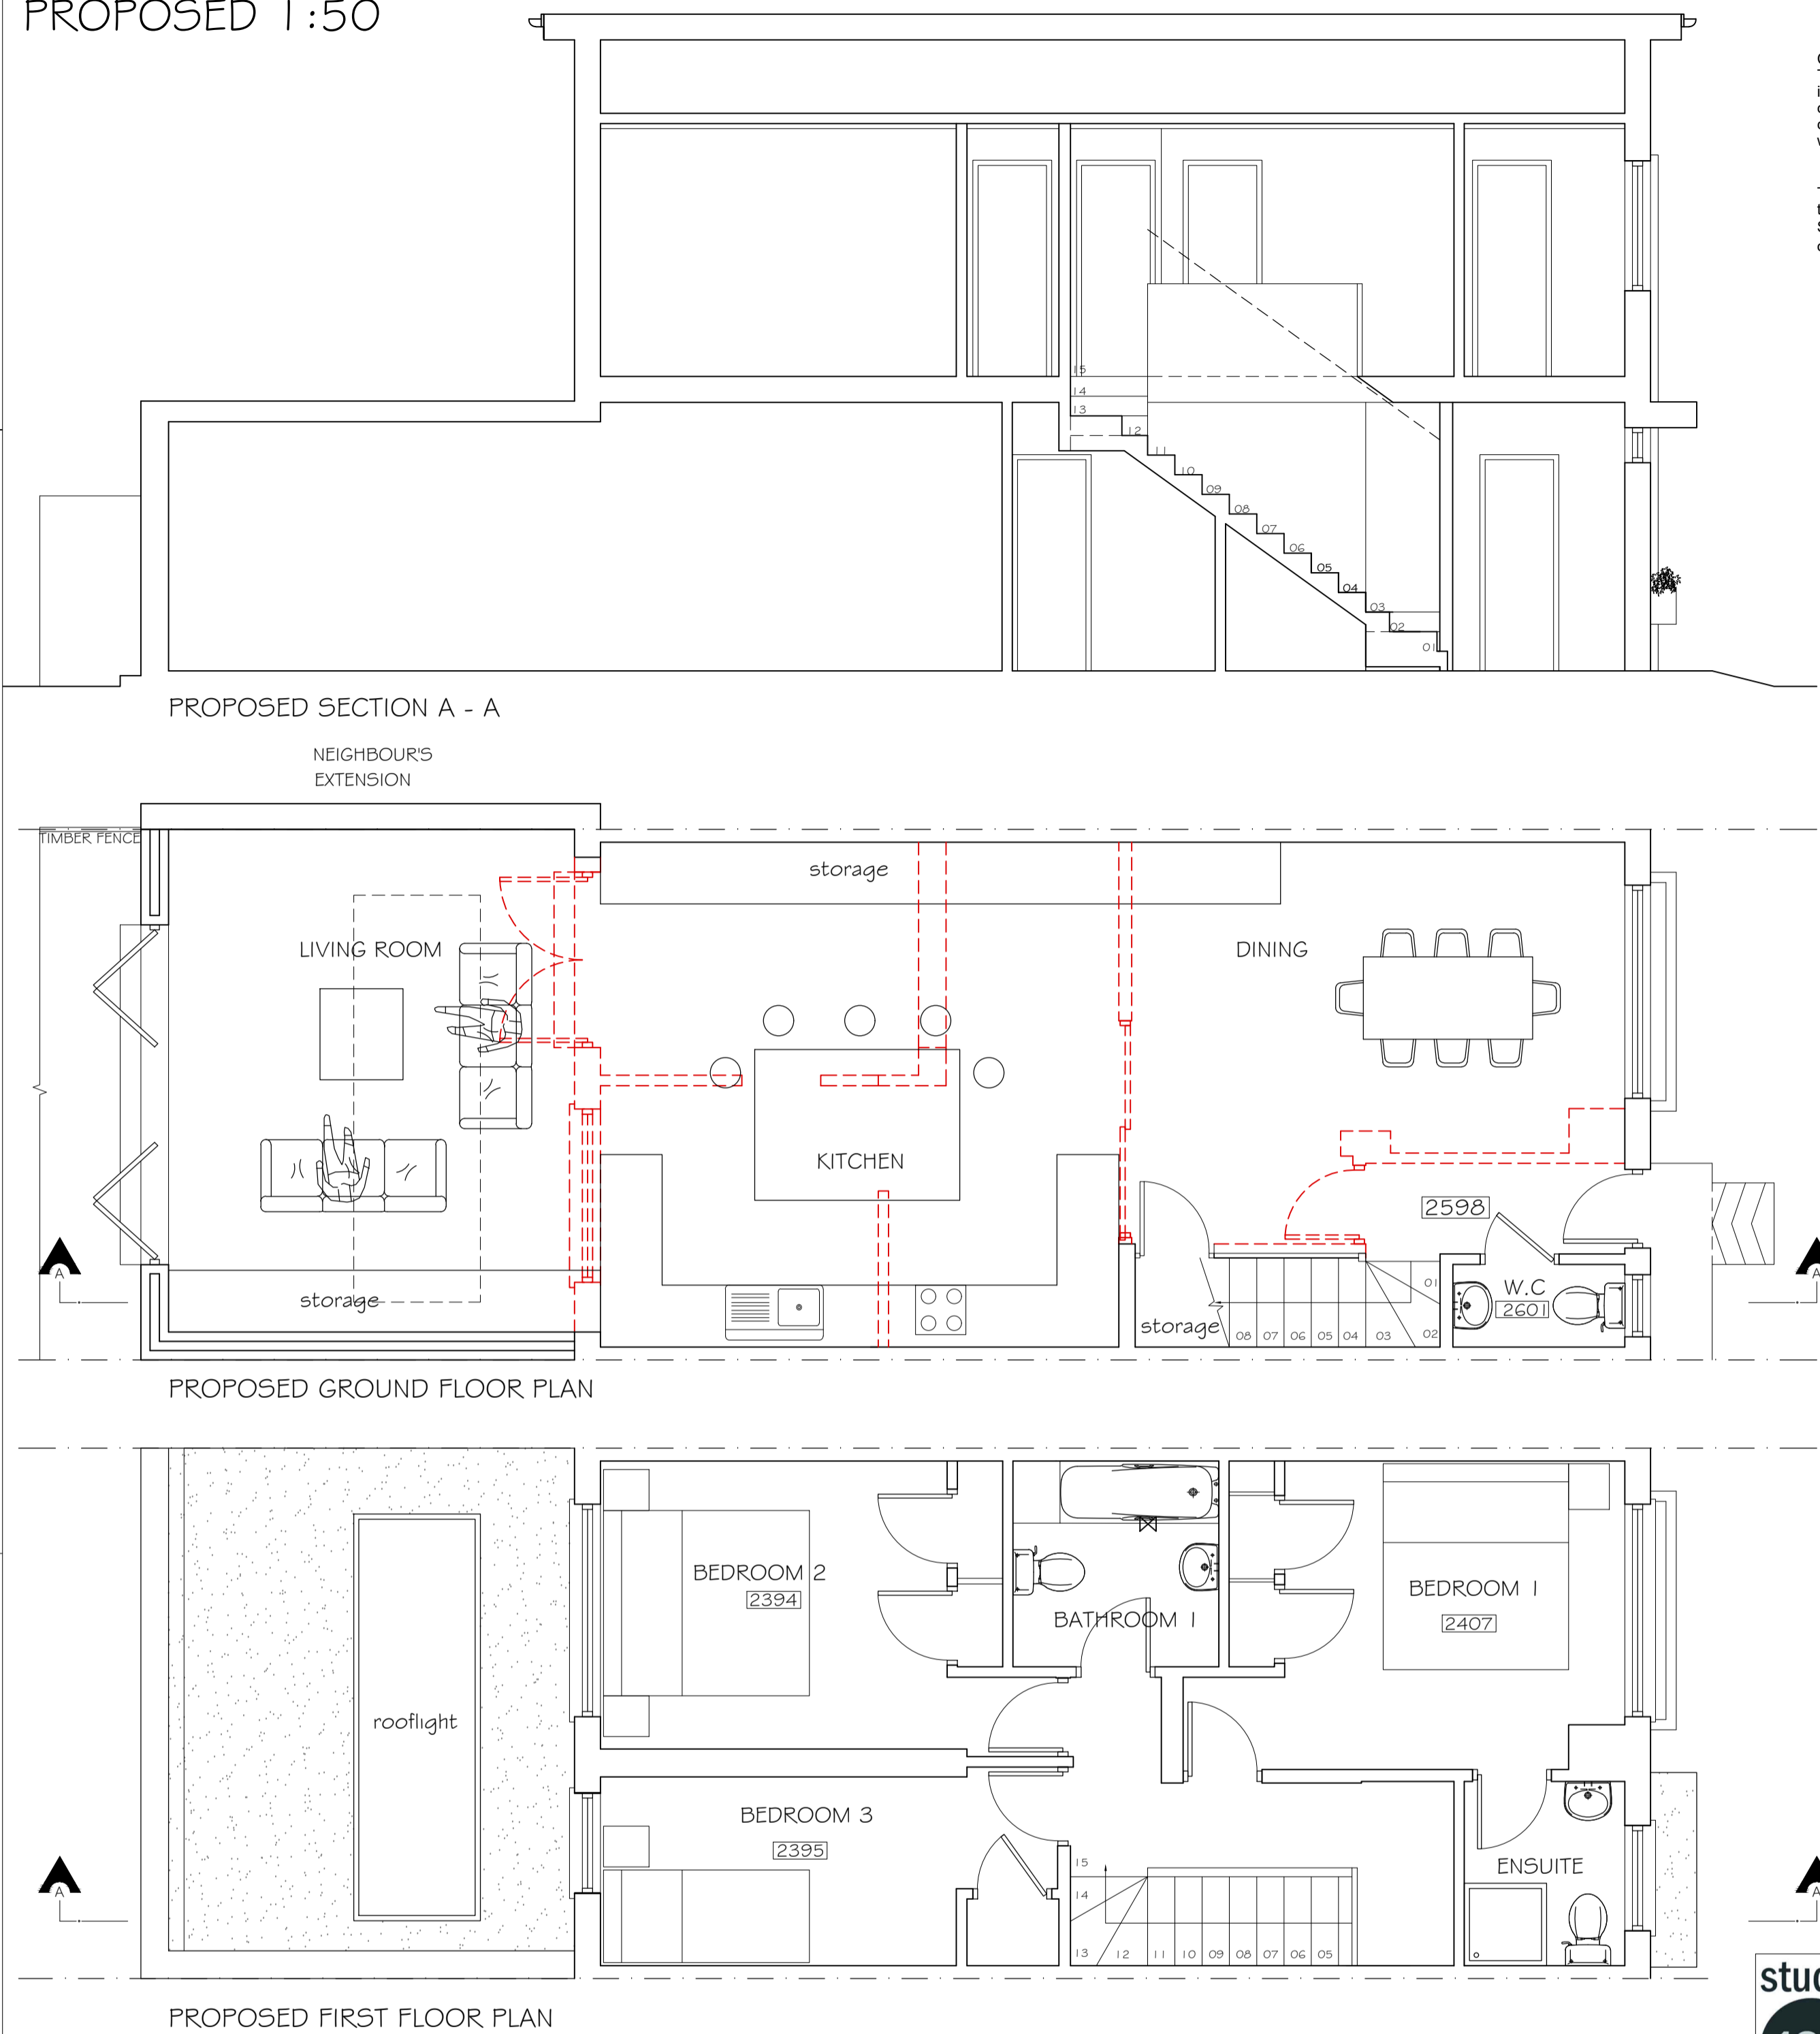

Copyright © Studio 136 Architects Ltd  
 This drawing which is the property of Studio 136 Architects Ltd is the subject of Intellectual Property Rights including copyright and design right and shall not be reproduced, copied, loaned or submitted to any other party without the written consent of Studio 136 Architects Ltd.

This drawing is not to be scaled. Only figured dimensions to be taken. Any discrepancies to be reported to the Studio 136 Architects prior to setting out or ordering of any materials

PROPOSED 1:100

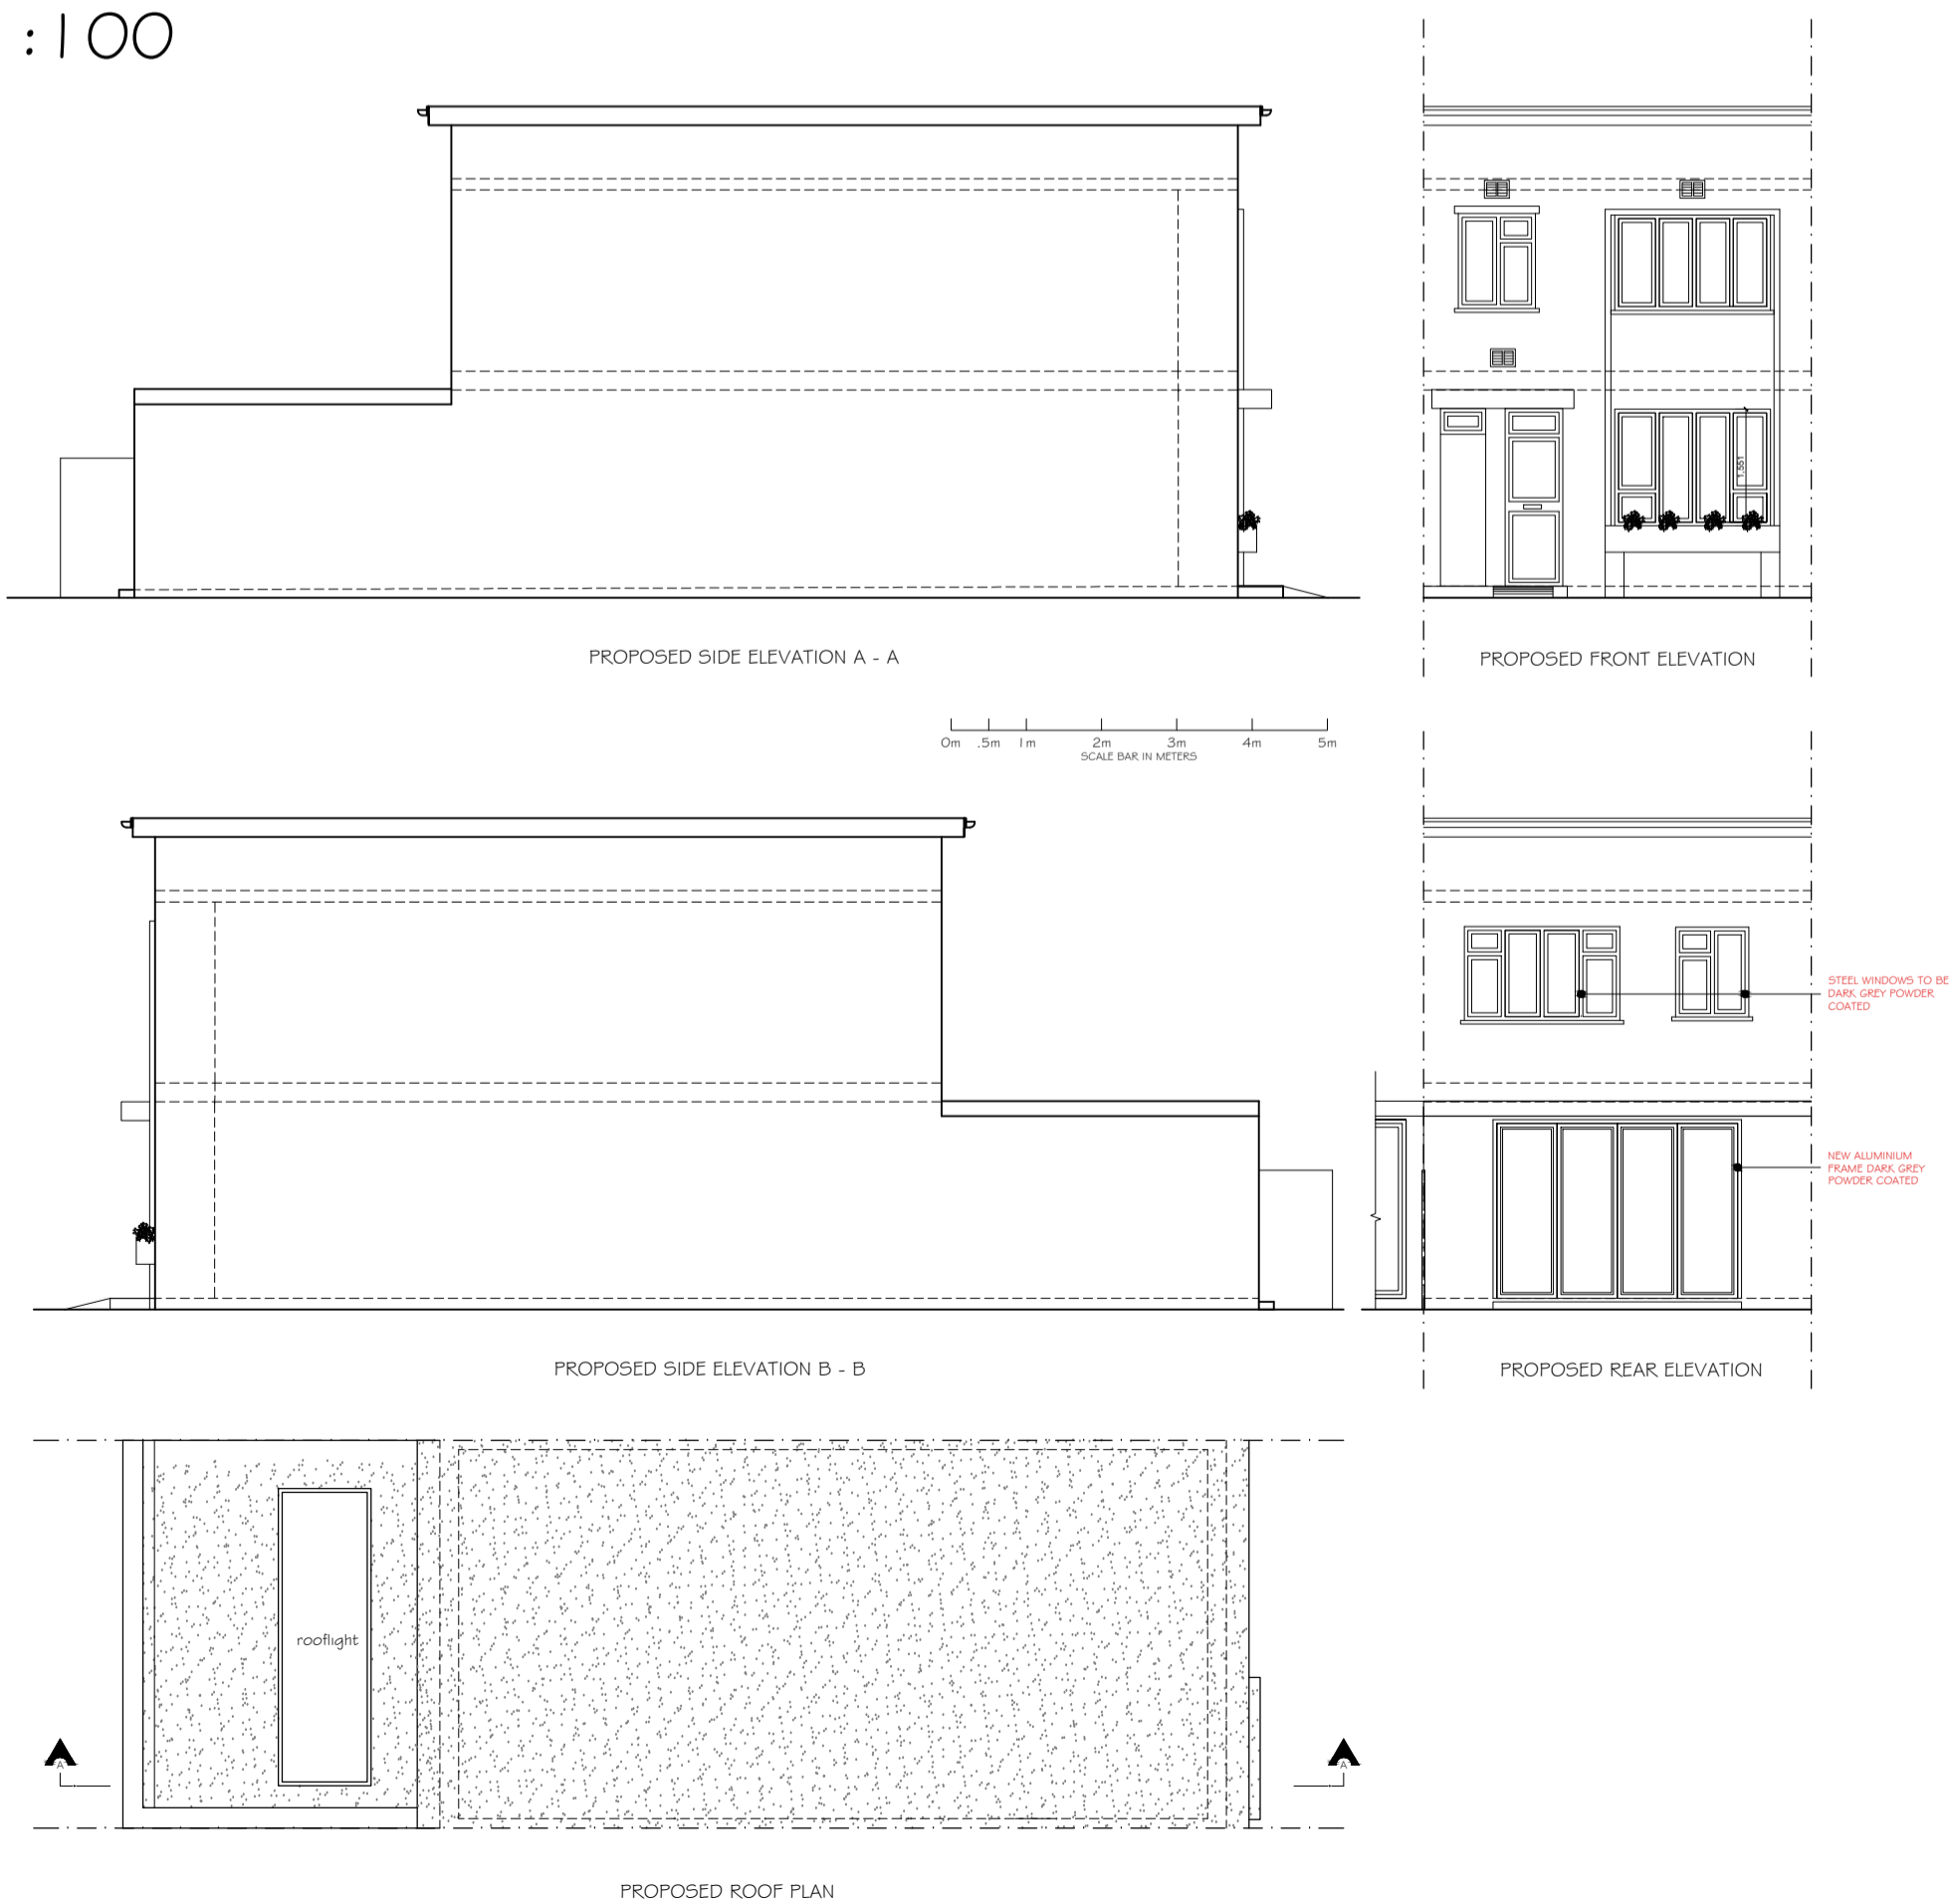

**studio 136 architects**

6 The Broadway, Wembley, Middlesex, HA9 8JT  
 Tel/Fax: 020 8907 7131 e-mail: info@studio136.co.uk

Project  
 GROUND & FIRST EXTENSION AT  
 2B UPPER PARK ROAD  
 LONDON  
 NW3 2UP

Client  
 MS. HURWITZ  
 2B UPPER PARK ROAD  
 LONDON  
 NW3 2UP

Drawing Title  
 EXISTING & PROPOSED PLANS  
 SECTION & ELEVATIONS

Scale	Drawn	Checked	Authorised
1:100 / 1:50 @ A1	SJS	-	-
	NOV 2016	-	-

Drawing Number	Rev
ST_NOV16_2BUPP_01	C