


A3 ORIGINAL

Based upon the Ordnance Survey's 1:1250 Map with the permission of the Controller of Her Majesty's Stationery Office, (c) Crown copyright. Licence No. LANDMLON100003121118

Notes:

1. For full details of location, size and species of trees on site, refer to arboriculturalists report.

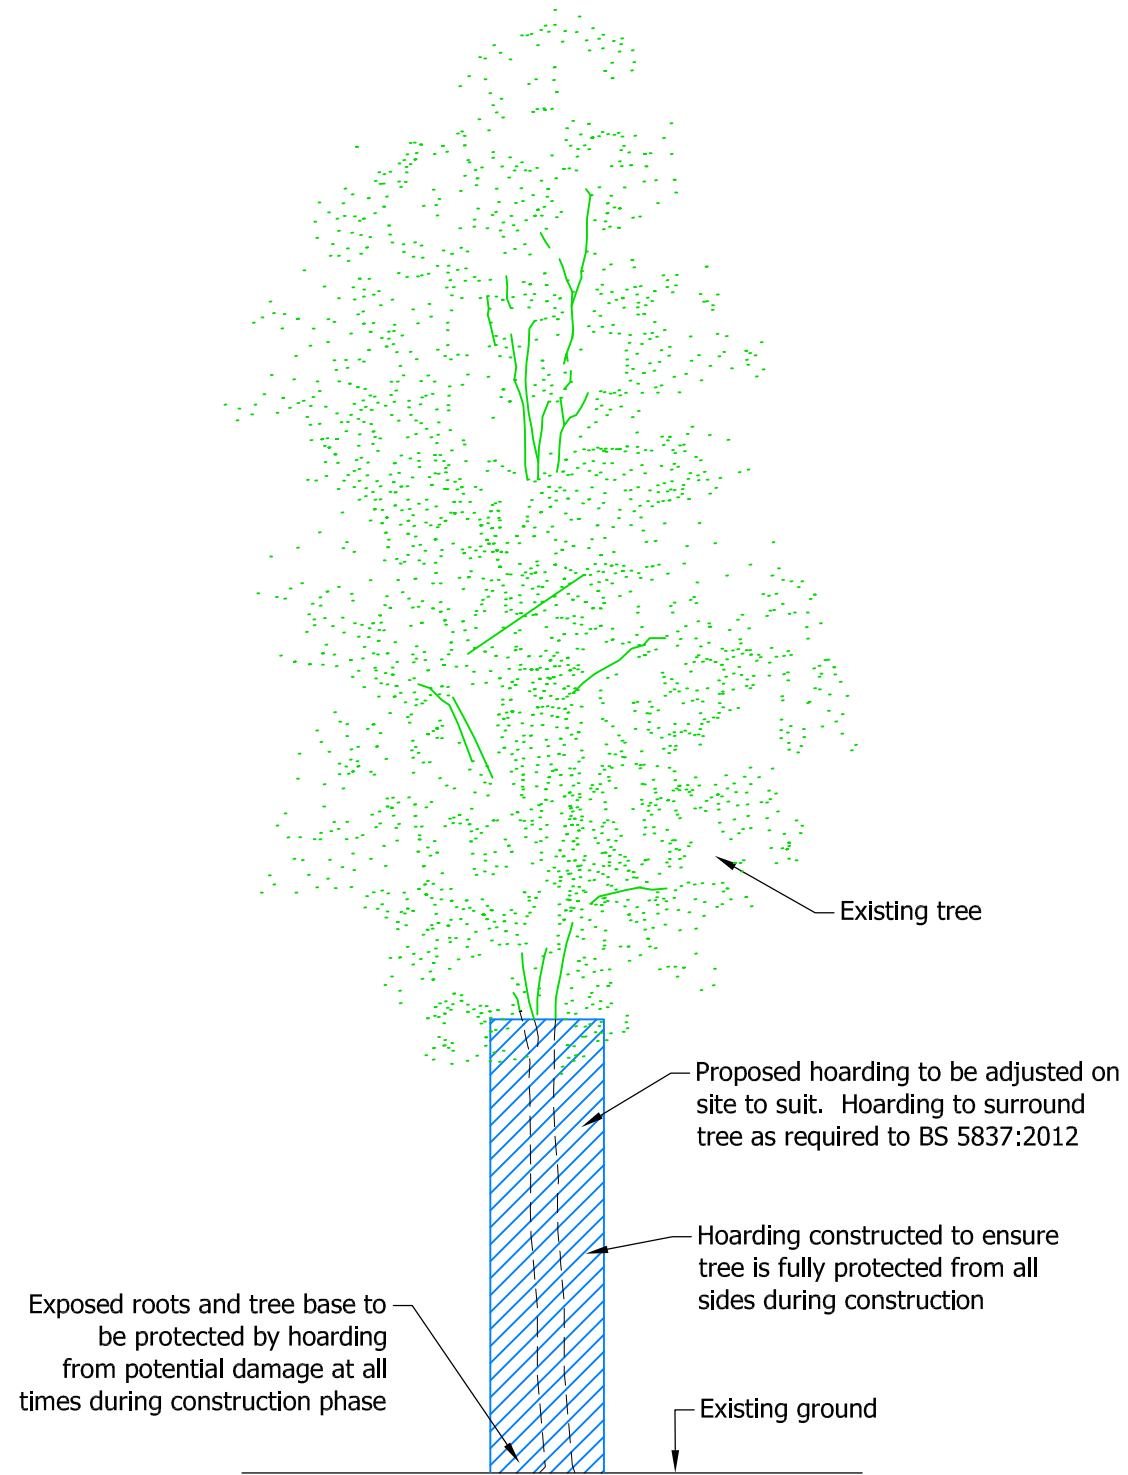

© ADL Planning Limited Copyright. The drawings, information and data recorded in this document ("the information") is the property of ADL Planning. This document and the information are solely for the use of the authorised recipient and this document may not be used, copied or reproduced in whole or part for any purposes other than which it was supplied by ADL Planning. ADL Planning makes no representation, undertakes no duty and accepts no responsibilities to any third party who may use or rely upon this document or the information.

rev	description	date

ADL Planning Ltd
 29 Highmarsh Crescent
 Newton-le-Willows
 Merseyside
 WA12 9WE

Client
ADL HIGHWAYS

Project
30 A Thurlow Road

Title
**Proposed Hoarding Details
 Existing Tree Protection
 Typical Detail
 Appendix C4**

Date **DECEMBER 2016**

Scale **1:50 @ A3** | Filename **APX-C4.dwg**

Drawing number **ADL/30THUR/APX-C4** | Rev