
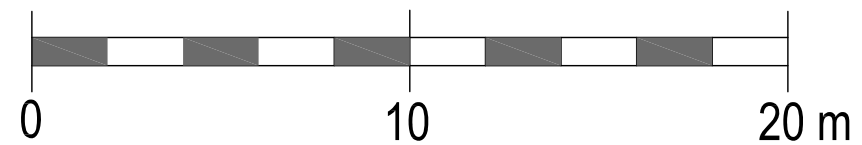
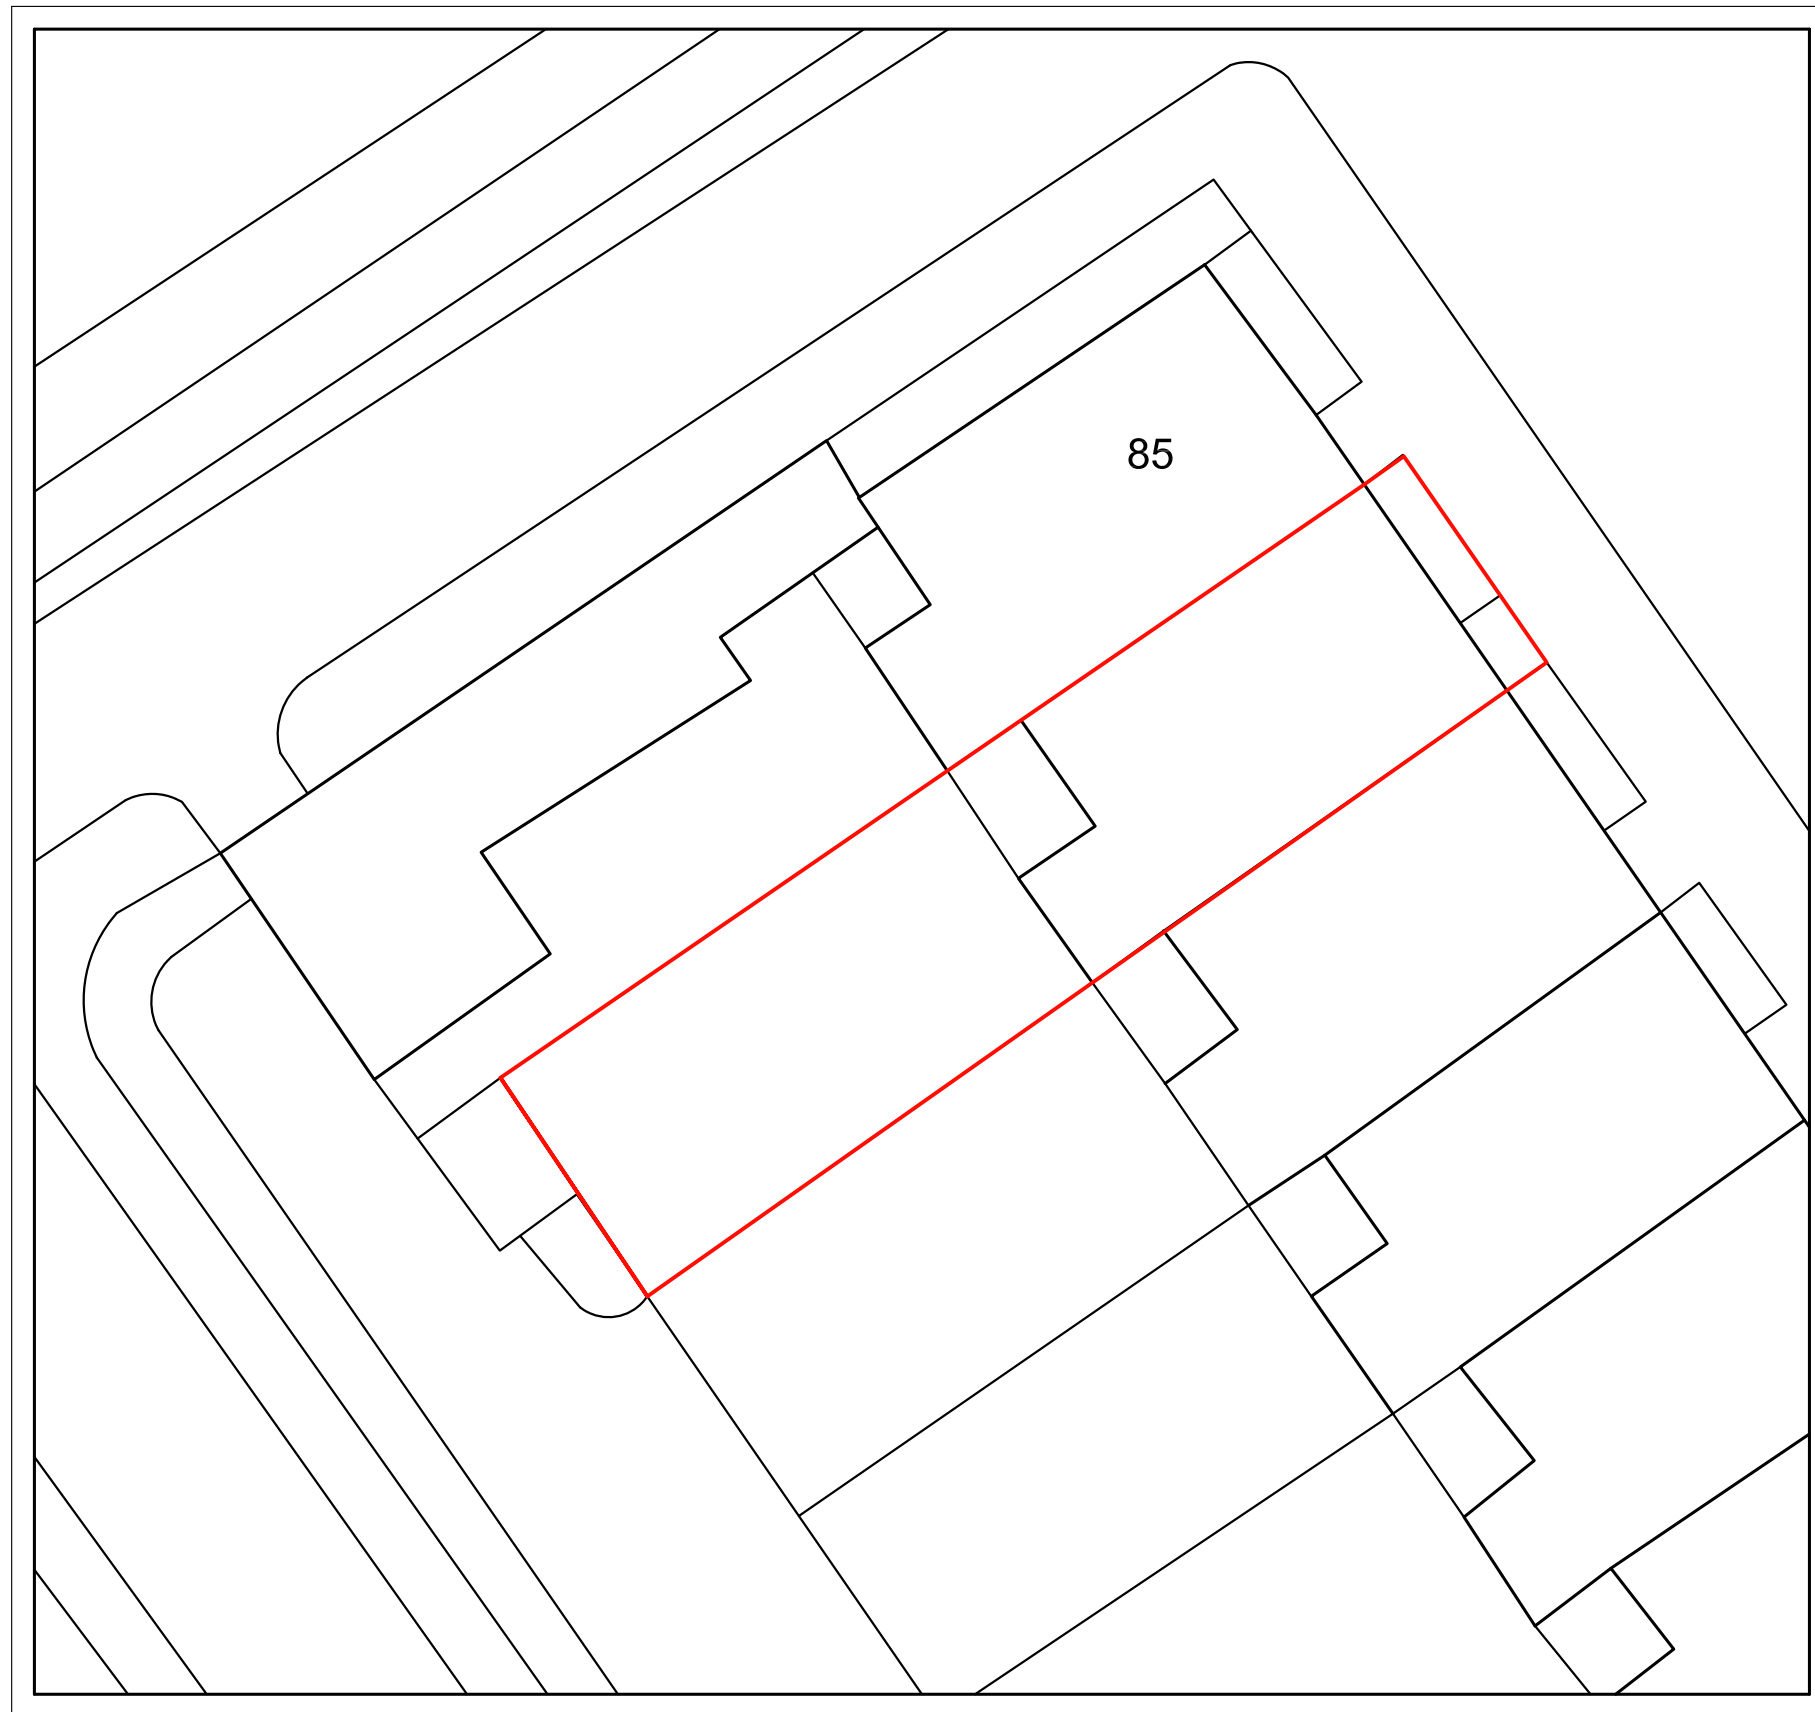


BLOCK PLAN
SCALE 1.200

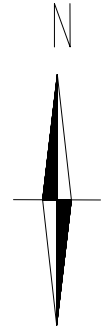

Written dimensions to be taken in preference to scaled dimensions. The Contractor is responsible for checking all dimensions before work starts.

All work is to be carried out to the requirements, and to the satisfaction of the Local Authority. These drawings are for planning purposes only.

Any discrepancies to be brought to the attention of 4D Planning Consultants immediately.

Location Plan



Rev	Date	Description	by	chk

4D PLANNING™
www.GetMePlanning.com®

Client	
Nicholas Bekos	
Project	
Arosfa Hotel, 83 Gower Street, WC1E 6HJ	
Title	
Block Plan	
Date: November 2016	Rev: /
Scale: 1:200 @ A3	
Drawing No. 83GS02	