



new solid timber flush fire door and frame

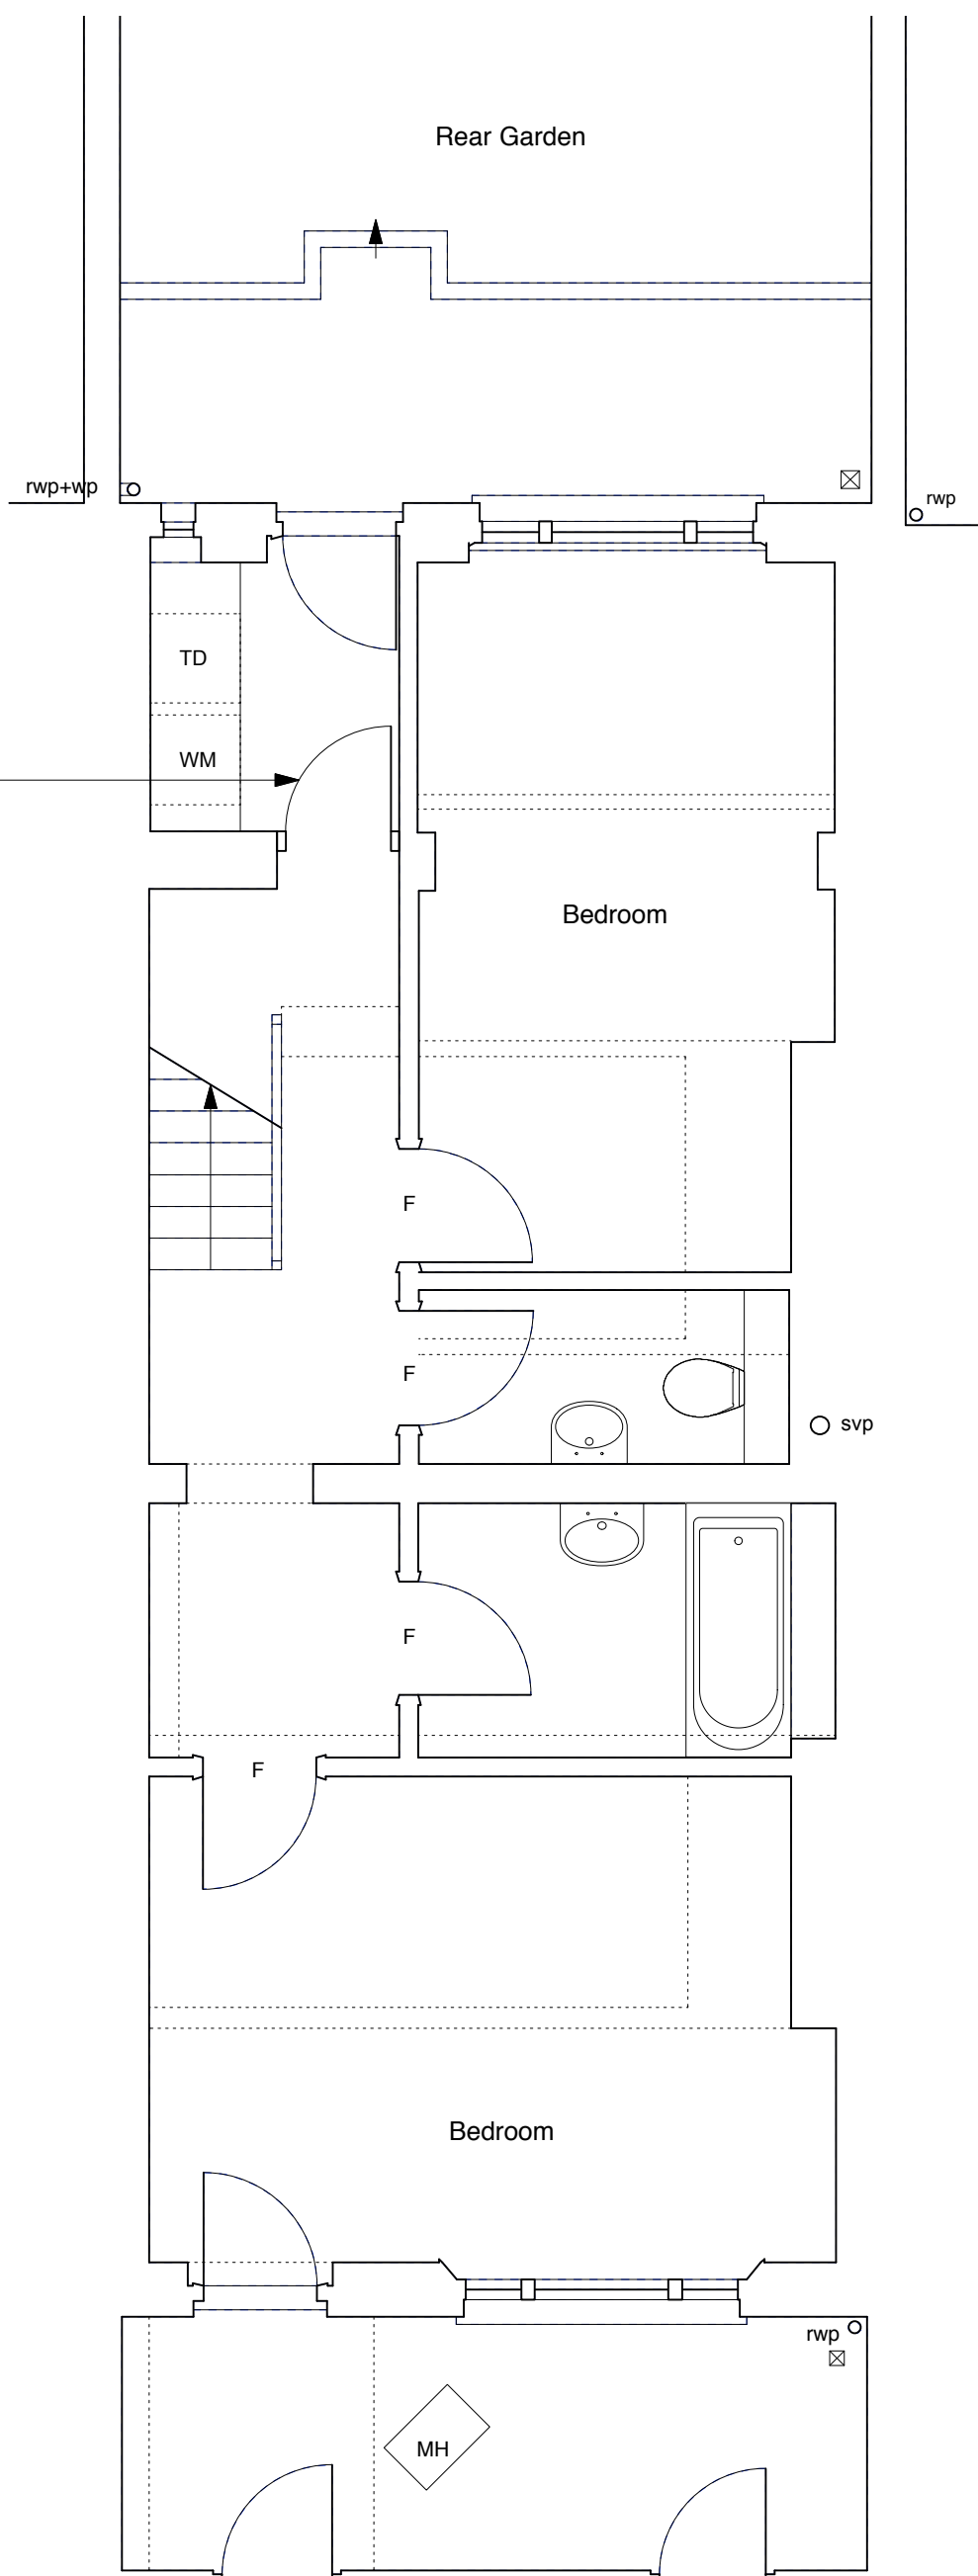

	PROJECT 5 ARCHITECTURE LLP 8 Waterson Street London E2 8HL	job title 17 FREDERICK STREET, LONDON WC1X 0NF	scale 1:50 @ A3	drawn SA	drawing no. 6214-FS17-P301
	T: +44 (0)20 7739 9131 F: +44 (0)20 7739 3687 E: info@p5a.co.uk	drawing BASEMENT PLAN - PROPOSED	date DEC 2016	checked XX	