

Luigi Montefusco Ltd 27 Elizabeth Mews NW3 4UH London T+44 (0) 207 483 3880 info@lbmvarchitects.com www.lbmvarchitects.com DRAWN
PROJECT TITLE

DATE
12.12.2016

DRAWN
A3 MC, UG

DATE
12.12.2016

DRAWN
A3 DATE
12.12.2016

DRAWN
DATE
12.12.2016


DRAWING TITLE

DRAWI

A2000

JOB NO 0050

	REV	DESCRIPTION	DATE	NAME
_				

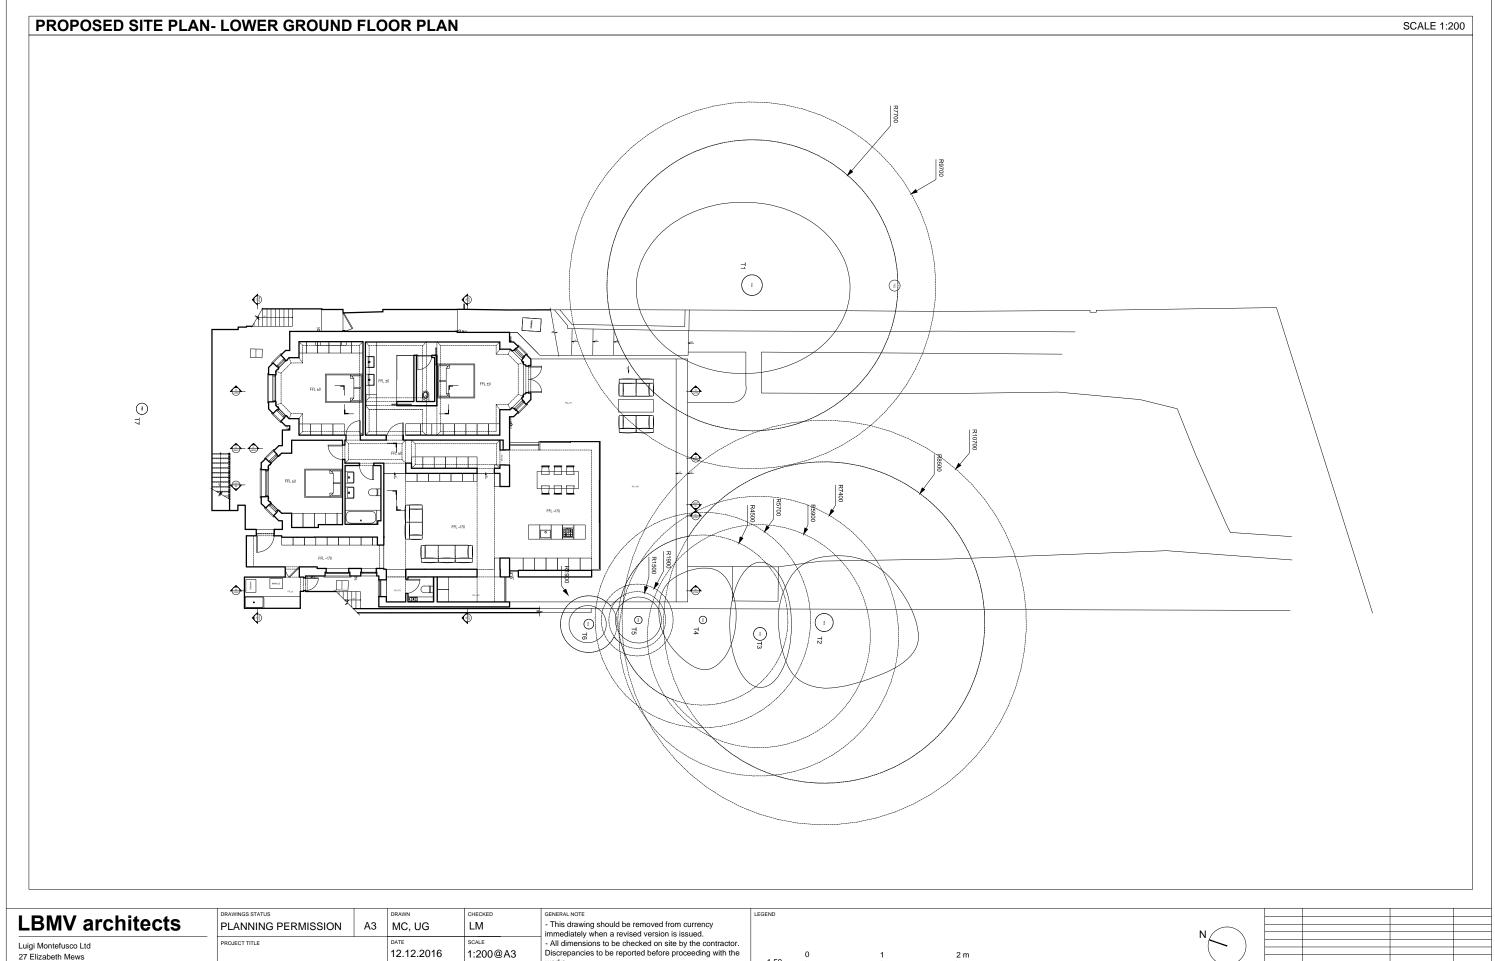

Luigi Montefusco Ltd 27 Elizabeth Mews NW3 4UH London T+44 (0) 207 483 3880 info@lbmvarchitects.com www.lbmvarchitects.com

DRAWINGS STATUS	
PLANNING PERMISSION	A3
PROJECT TITLE	
PLANNING APPLICATION /	

PLANNING APPLICATION / LISTED BUILDING CONSENT
06 Lyndhurst Gardens NW3 5NR

DRAWN	CHECKED
MC, UG	LM
DATE	SCALE
12.12.2016	1:200@A3
DRAWING TITLE	

JOB NO 0050


PROPOSED LOWER GROUND PLAN

DRAWING NO A2001


works.


- This drawing is copyrighted.


- All dimensions in mm's.

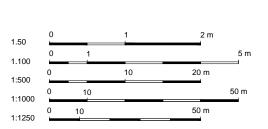




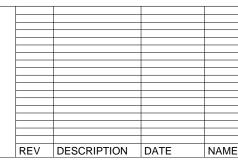

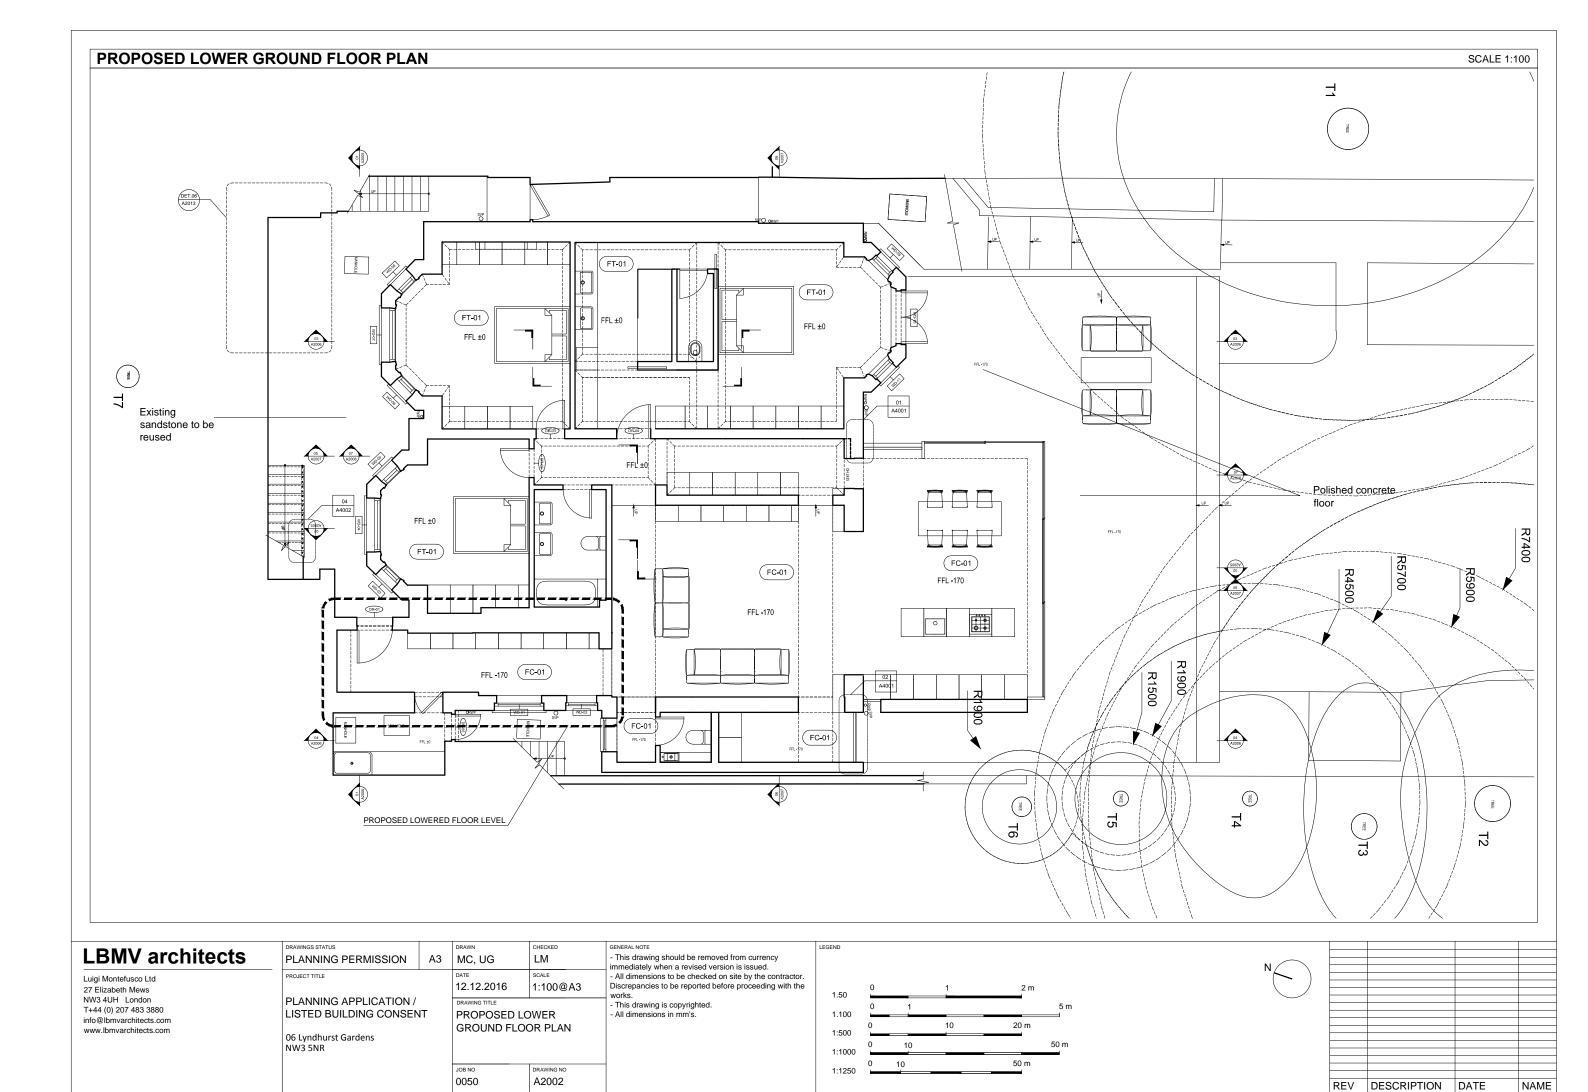

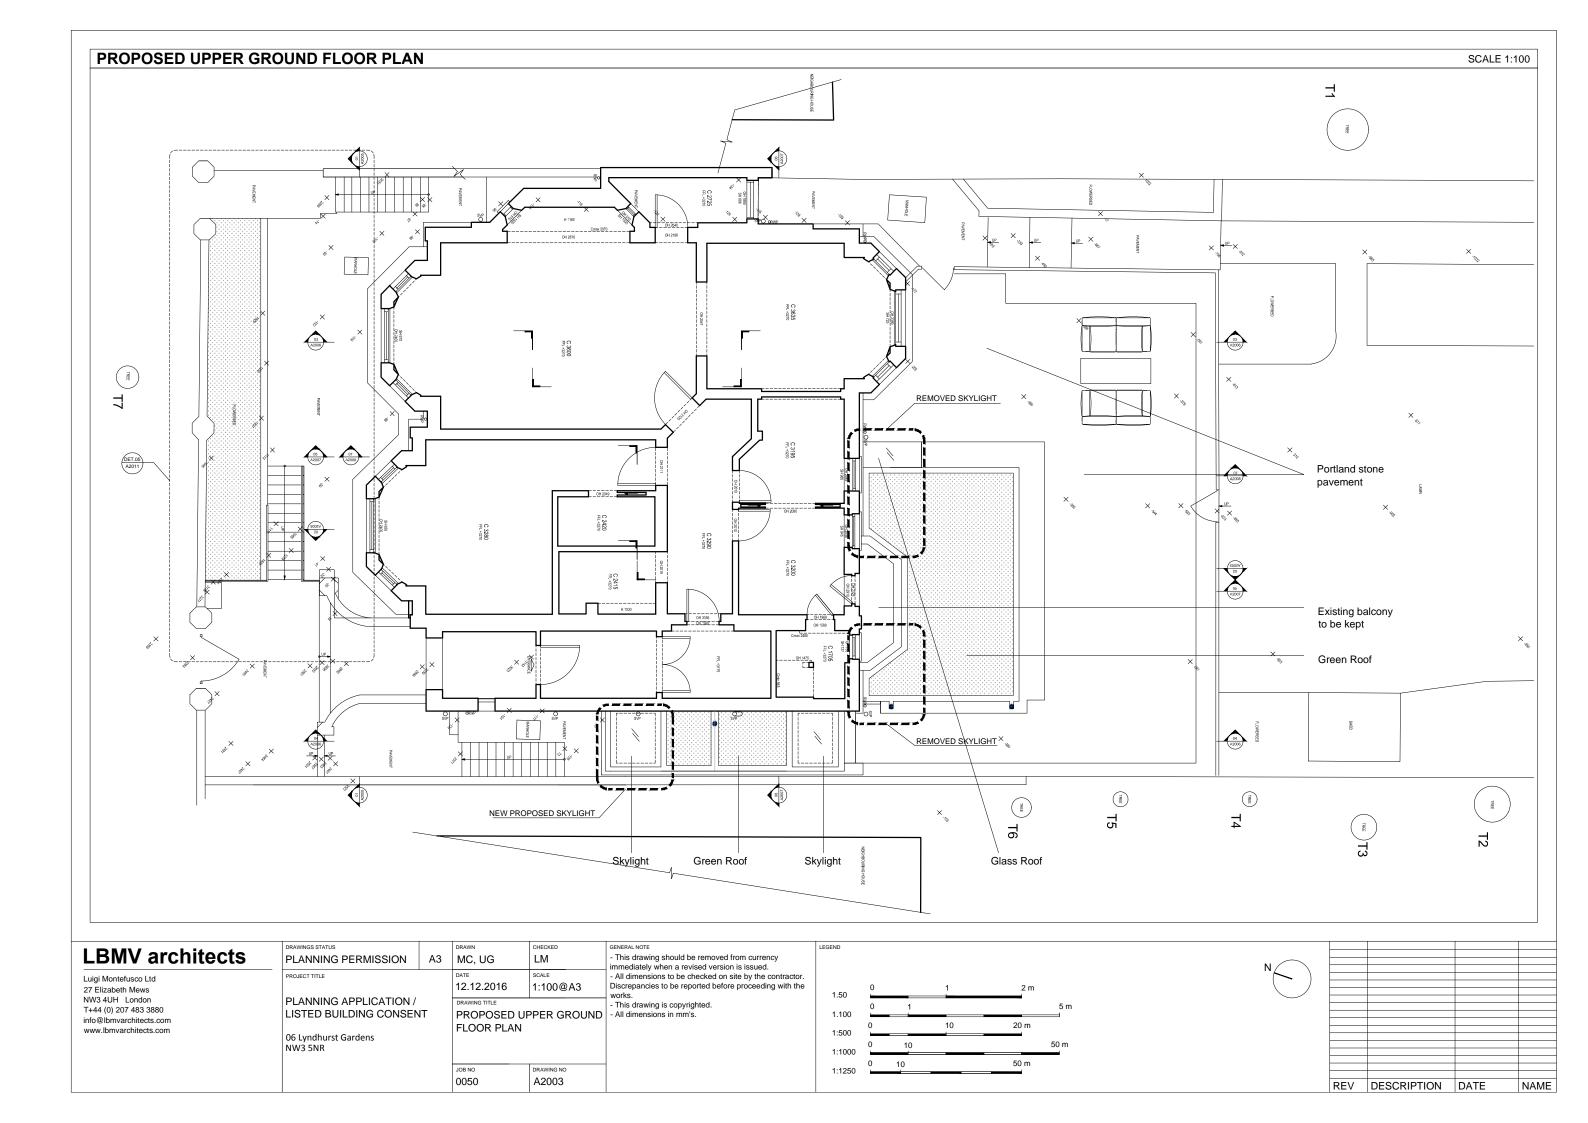



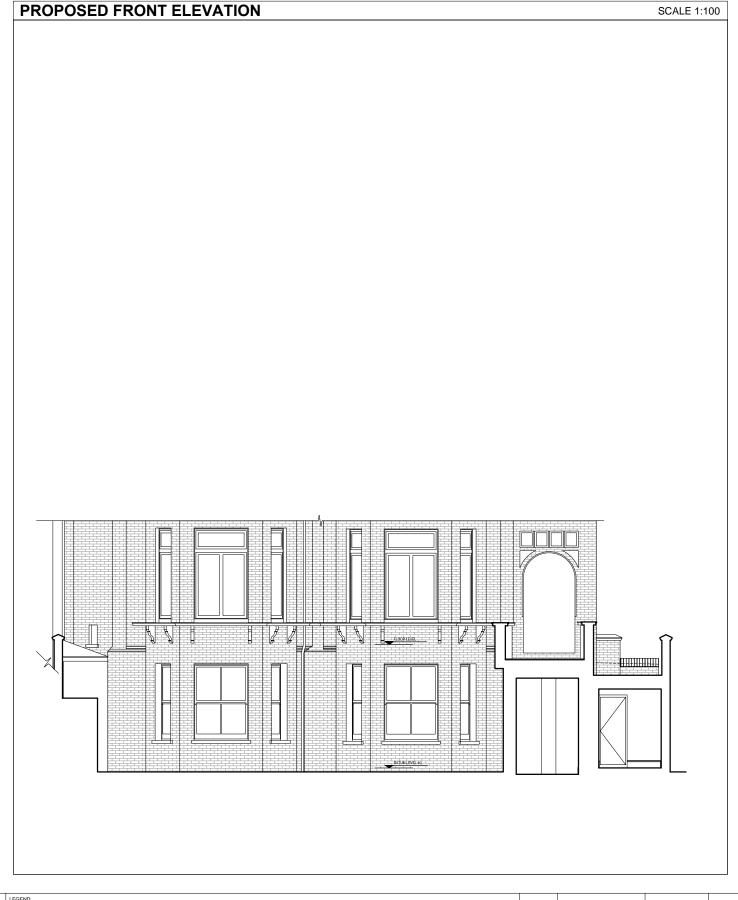


Luigi Montefusco Ltd 27 Elizabeth Mews NW3 4UH London T+44 (0) 207 483 3880 info@lbmvarchitects.com www.lbmvarchitects.com


PLANNING APPLICATION / LISTED BUILDING CONSEN 06 Lyndhurst Gard NW3 5NR

ING CONSENT	PROPOSED ELEVATIONS	
dens		
	ЈОВ NO 0050	DRAWING NO A2004

works.
- This drawing is copyrighted.
- All dimensions in mm's.

ID											
							( )				
	0		1	2 m							
.50	$\overline{}$										
	0	1			5 m						
.100											
:500	0		10	20 m							
.500	_				=0						
:1000	0	10			50 m						
.1000	_			F0							
:1250	Ū	10		50 m							
.1200											
								REV	DESCRIPTION	DATE	NAME

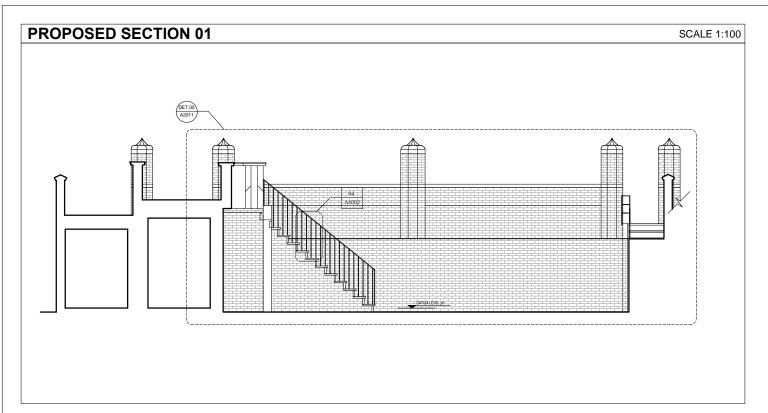

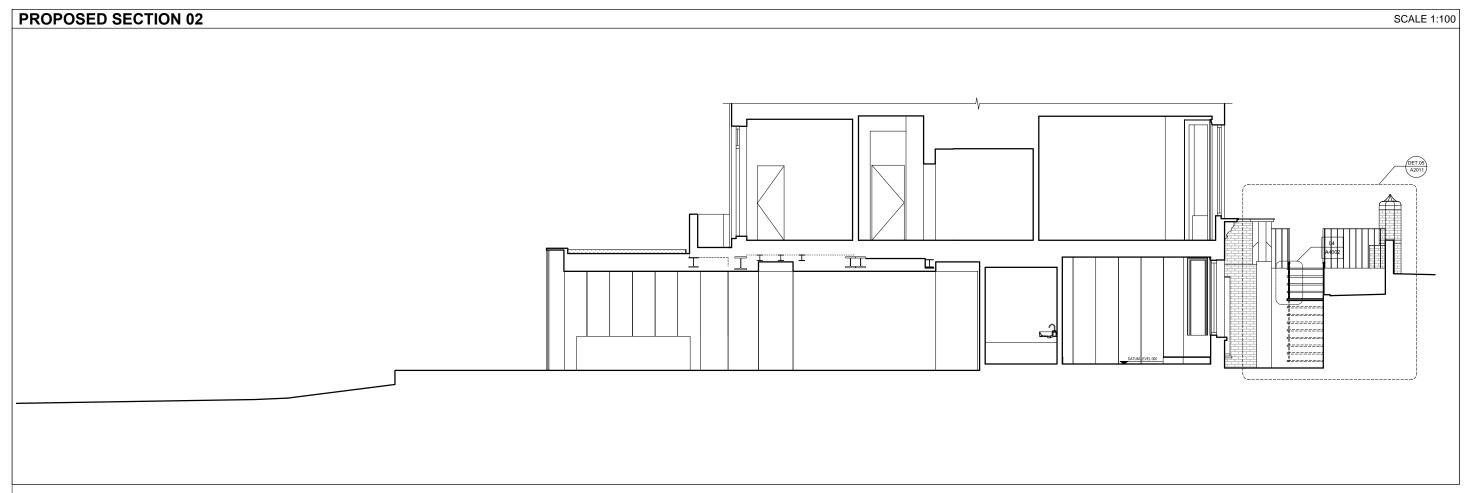

Luigi Montefusco Ltd 27 Elizabeth Mews NW3 4UH London T+44 (0) 207 483 3880 info@lbmvarchitects.com www.lbmvarchitects.com

DRAWINGS STATUS		DRAWN
PLANNING PERMISSION	A3	MC, UG
PROJECT TITLE	DATE	
	12.12.2016	
PLANNING APPLICATION /	DRAWING TITLE	
LISTED BUILDING CONSEN	PROPOSED S	

06 Lyndhurst Gardens NW3 5NR

1:100@A3 PROPOSED SECTIONS

JOB NO 0050

LM

DRAWING NO A2005

GENERAL NOTE


- This drawing should be removed from currency immediately when a revised version is issued.


- All dimensions to be checked on site by the contractor. Discrepancies to be reported before proceeding with the

works.
- This drawing is copyrighted.
- All dimensions in mm's.

0	0		1	2 m
00	0	1		5 m
00	0		10	20 m
000	0	10		50 m
250	0	10		50 m

REV DESCRIPTION DATE NAME				
REV DESCRIPTION DATE NAME				
REV   DESCRIPTION   DATE   NAME				
	REV	DESCRIPTION	DATE	NAME
			•	

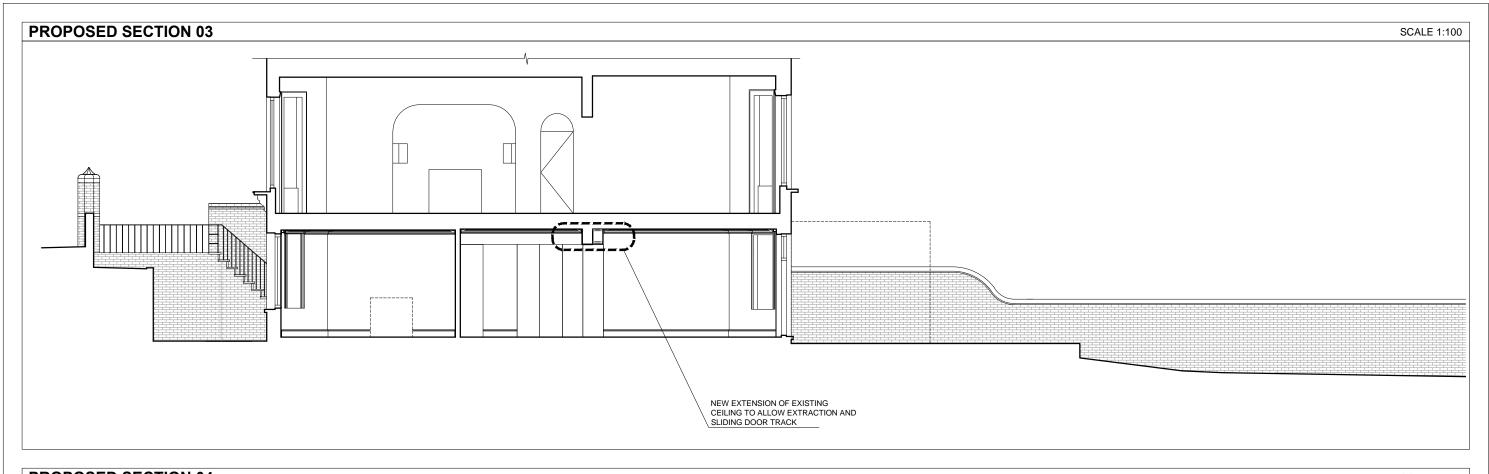

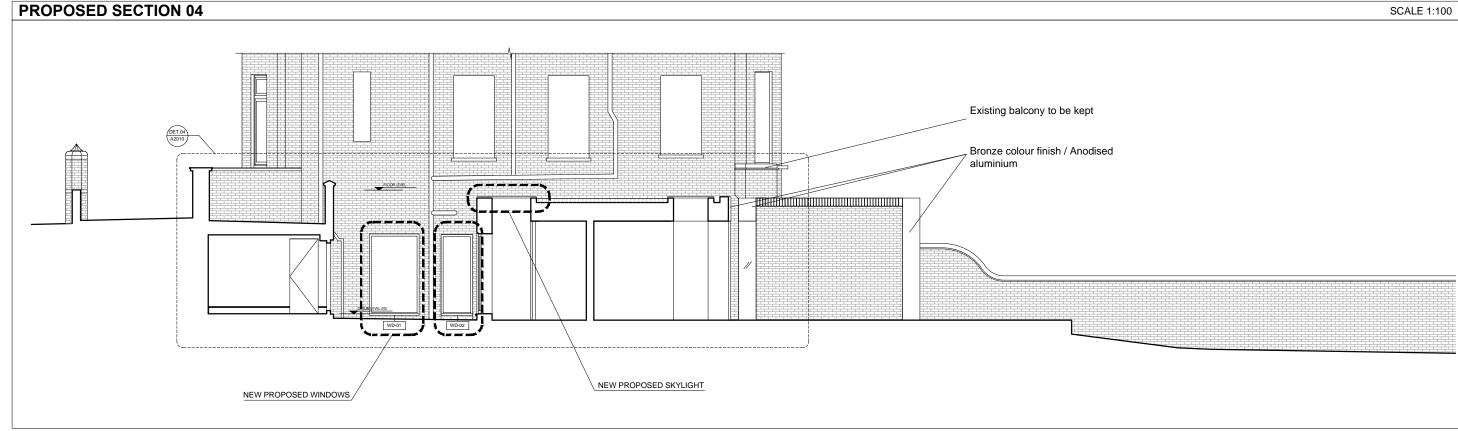

Luigi Montefusco Ltd 27 Elizabeth Mews NW3 4UH London T+44 (0) 207 483 3880 info@lbmvarchitects.com www.lbmvarchitects.com

DRAWINGS STATUS		DRAWN	CHECKED	
PLANNING PERMISSION	А3	MC, UG	LM	
PROJECT TITLE		DATE 12 12 2016	1:100@A	
		12.12.2010	1.100@A	
PLANNING APPLICATION /	DRAWING TITLE			
LISTED BUILDING CONSENT		PROPOSED SECTIONS		
	PLANNING PERMISSION PROJECT TITLE PLANNING APPLICATION /	PLANNING PERMISSION A3 PROJECT TITLE PLANNING APPLICATION /	PLANNING PERMISSION A3 MC, UG  PROJECT TITLE  DATE 12.12.2016  PLANNING APPLICATION / DRAWING TITLE	

PLANNING APPLICATION /
LISTED BUILDING CONSENT

06 Lyndhurst Gardens
NW3 5NR

JOB NO 0050

A2006

- This drawing should be removed from currency immediately when a revised version is issued.


- All dimensions to be checked on site by the contractor. Discrepancies to be reported before proceeding with the works.


- This drawing is copyrighted.

- All dimensions in mm's.

1.50 0 1 2 m
1.100 0 1 50 m
1:1000 0 10 50 m

REV	DESCRIPTION	DATE	NAME
•			•

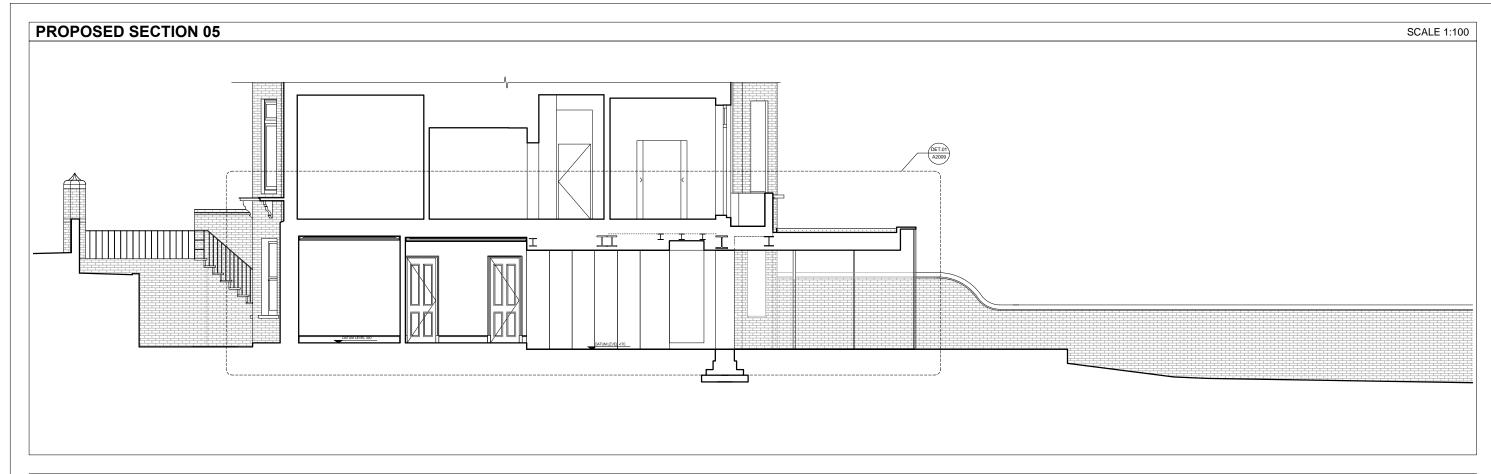

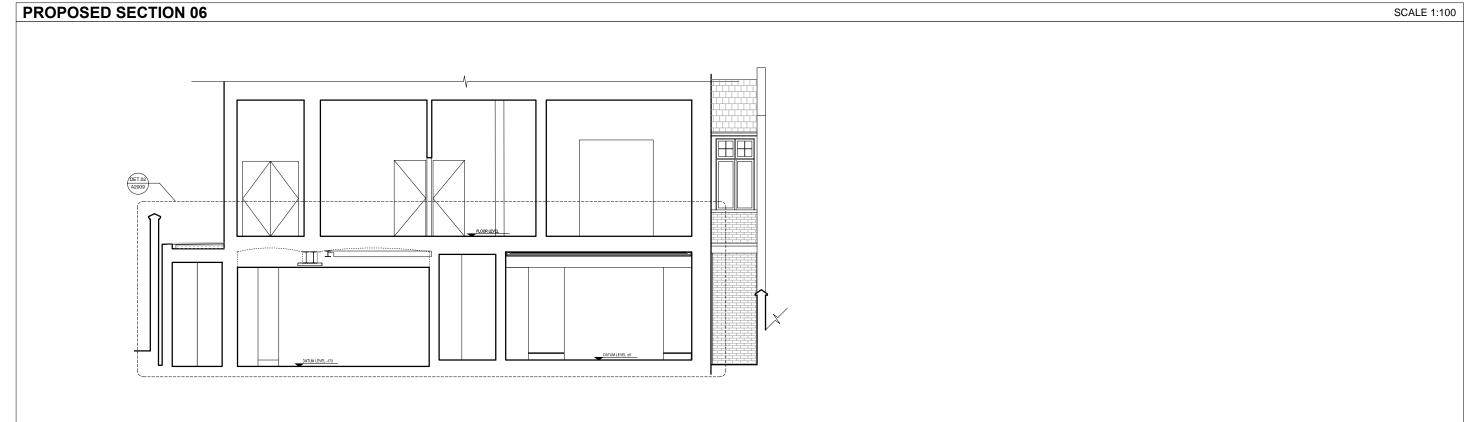

Luigi Montefusco Ltd 27 Elizabeth Mews NW3 4UH London T+44 (0) 207 483 3880 info@lbmvarchitects.com www.lbmvarchitects.com

	DRAWN	CHECKED	
A3	MC, UG	LM	
PROJECT TITLE			
PLANNING APPLICATION / LISTED BUILDING CONSENT			
	1	A3 MC, UG  DATE 12.12.2016  DRAWING TITLE	

JOB NO 0050

DRAWING NO A2007

06 Lyndhurst Gardens NW3 5NR CHECKED


LM

- This drawing should be removed from currency immediately when a revised version is issued.

- All dimensions to be checked on site by the contractor. Discrepancies to be reported before proceeding with the works.

- This drawing is copyrighted.
- All dimensions in mm's.

			_	_		( )			+	
0	0		1	2 m						
	n	1			5 m					
00	_									
0	)		10	20 m						
00									1	
000	)	10			50 m					
000 1	1	10	_	50 m						
250		10		30 111					-	
							REV	DESCRIPTION	DATE	NAME

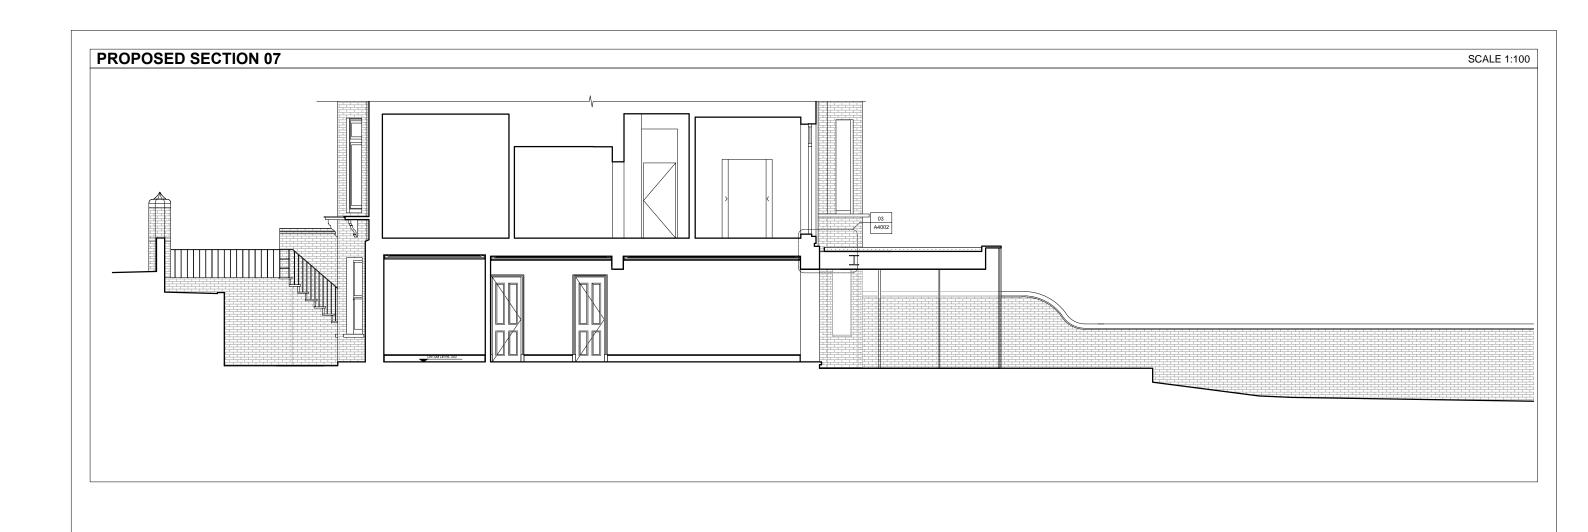

Luigi Montefusco Ltd 27 Elizabeth Mews NW3 4UH London T+44 (0) 207 483 3880 info@lbmvarchitects.com www.lbmvarchitects.com

DRAWINGS STATUS		DRAWN
PLANNING PERMISSION	А3	MC, UC
PROJECT TITLE		12.12.20
PLANNING APPLICATION / LISTED BUILDING CONSEN	IT	PROPC

JOB NO 0050

DRAWING NO A2008


06 Lyndhurst Gardens NW3 5NR


AWN	CHECKED	GENERAL NOTE
C, UG	LM	- This drawing should be removed from currency immediately when a revised version is issued.
2.12.2016	1:100@A3	All dimensions to be checked on site by the contractor.     Discrepancies to be reported before proceeding with the works.
AWING TITLE ROPOSED SE	CTIONS	- This drawing is copyrighted All dimensions in mm's.

1.50		1	2 m
1.100	1		
1:500		10	20 m
0 1:1000	10		
0 1:1250	10		50 m

1				
'				
	REV	DESCRIPTION	DATE	NAME
				-



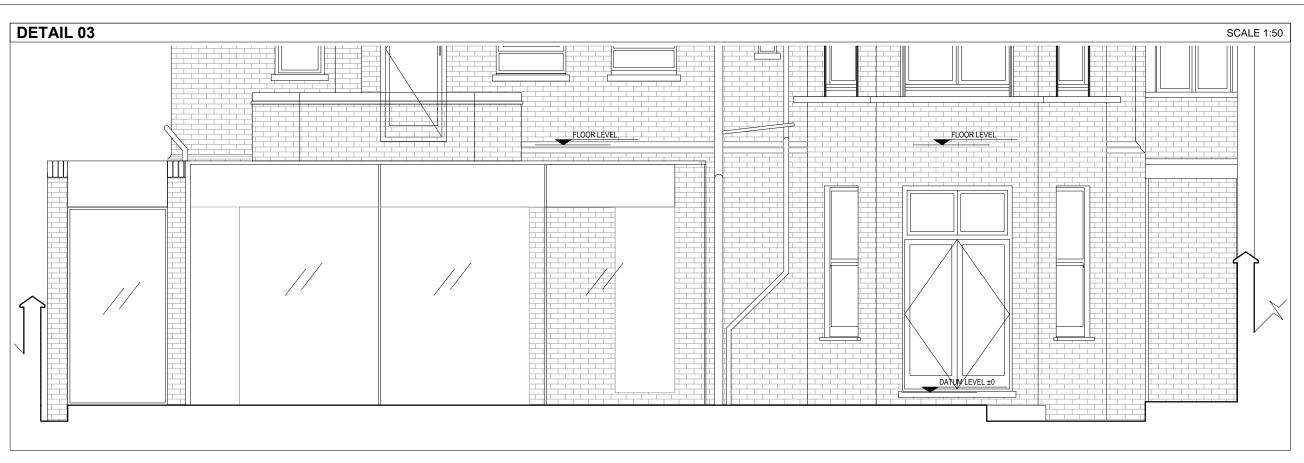

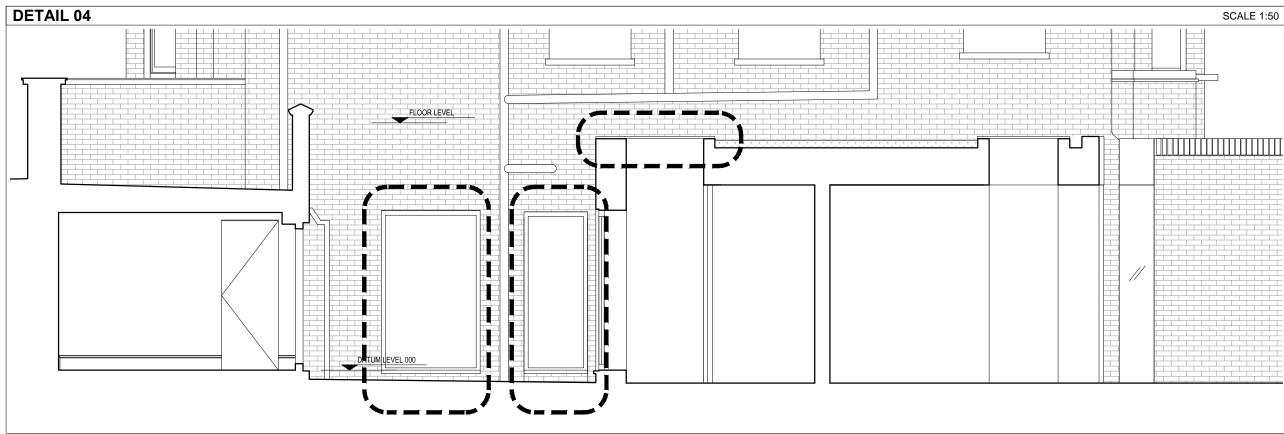

Luigi Montefusco Ltd 27 Elizabeth Mews NW3 4UH London T+44 (0) 207 483 3880 info@lbmvarchitects.com www.lbmvarchitects.com

RAWINGS STATUS PLANNING PERMISSION	A3	MC. UG
ROJECT TITLE		DATE
		12.12.2016
PLANNING APPLICATION /		DRAWING TITLE
ISTED BUILDING CONSEN	IT	DETAILS

06 Lyndhurst Gardens NW3 5NR

12.12.2016

JOB NO 0050


A2010

GENERAL NOTE

- This drawing should be removed from currency immediately when a revised version is issued.

- All dimensions to be checked on site by the contractor. Discrepancies to be reported before proceeding with the СНЕСКЕВ 1:50@A3 works.
- This drawing is copyrighted.
- All dimensions in mm's.

1.50	0		1	2 m						
1.100	0	1			5 m					
1:500	0		10	20 m						
1:1000	0	10			50 m					
1:1250	0	10		50 m						
							REV	DESCRIPTION	DATE	NAME

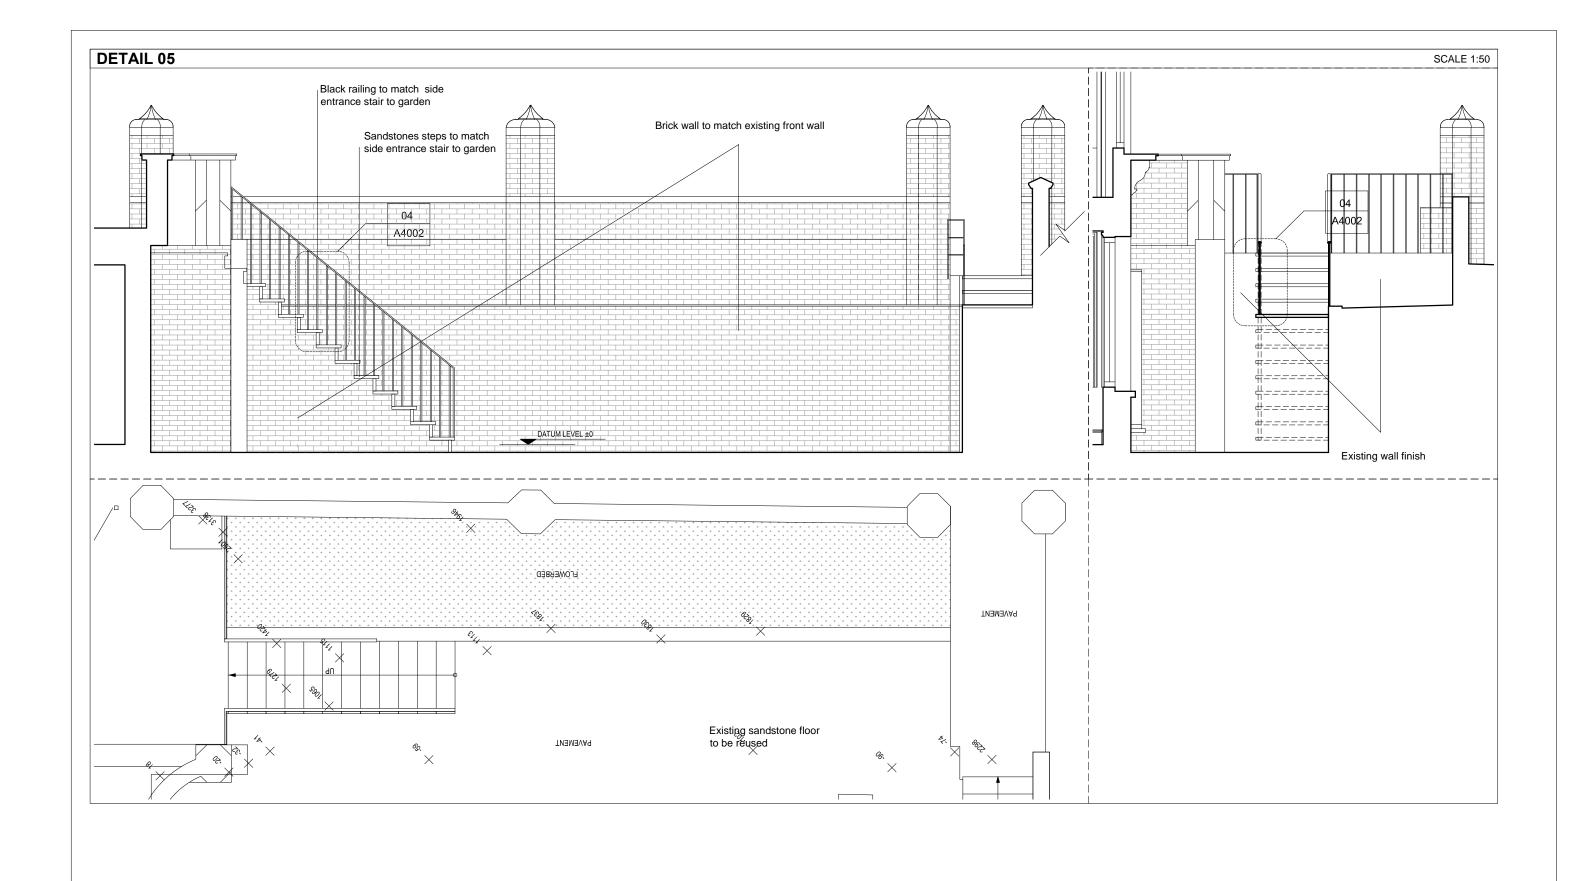


Luigi Montefusco Ltd 27 Elizabeth Mews NW3 4UH London T+44 (0) 207 483 3880 info@lbmvarchitects.com www.lbmvarchitects.com

	DRAWINGS STATUS		DRAWN	CHECKED	GENERAL NOTE
	PLANNING PERMISSION	А3	MC, UG	LM	This drawing should be removed from currency immediately when a revised version is issued.
	PROJECT TITLE		DATE	SCALE	- All dimensions to be checked on site by the contractor.
			12.12.2016	1:50@A3	Discrepancies to be reported before proceeding with the works.
	PLANNING APPLICATION /		DRAWING TITLE		- This drawing is copyrighted.
LISTED BUILDING CONSENT			DETAILS		- All dimensions in mm's.
	06 Lyndhurst Gardens NW3 5NR				

DRAWING NO A2011

JOB NO 0050

LEGEND											
						/	/				
							)				
	0		1	2 m		\					
1.50			_								
	0	1			5 m						
1.100	_										
	0		10	20 m							
1:500	<u> </u>		10	20 111							
1.000					=0						
4.4000	0	10			50 m						
1:1000											
	0	10		50 m							
1:1250	_										
								REV	DESCRIPTION	DATE	NAME
								1 / L V	DESCINII HON	DAIL	INVINE

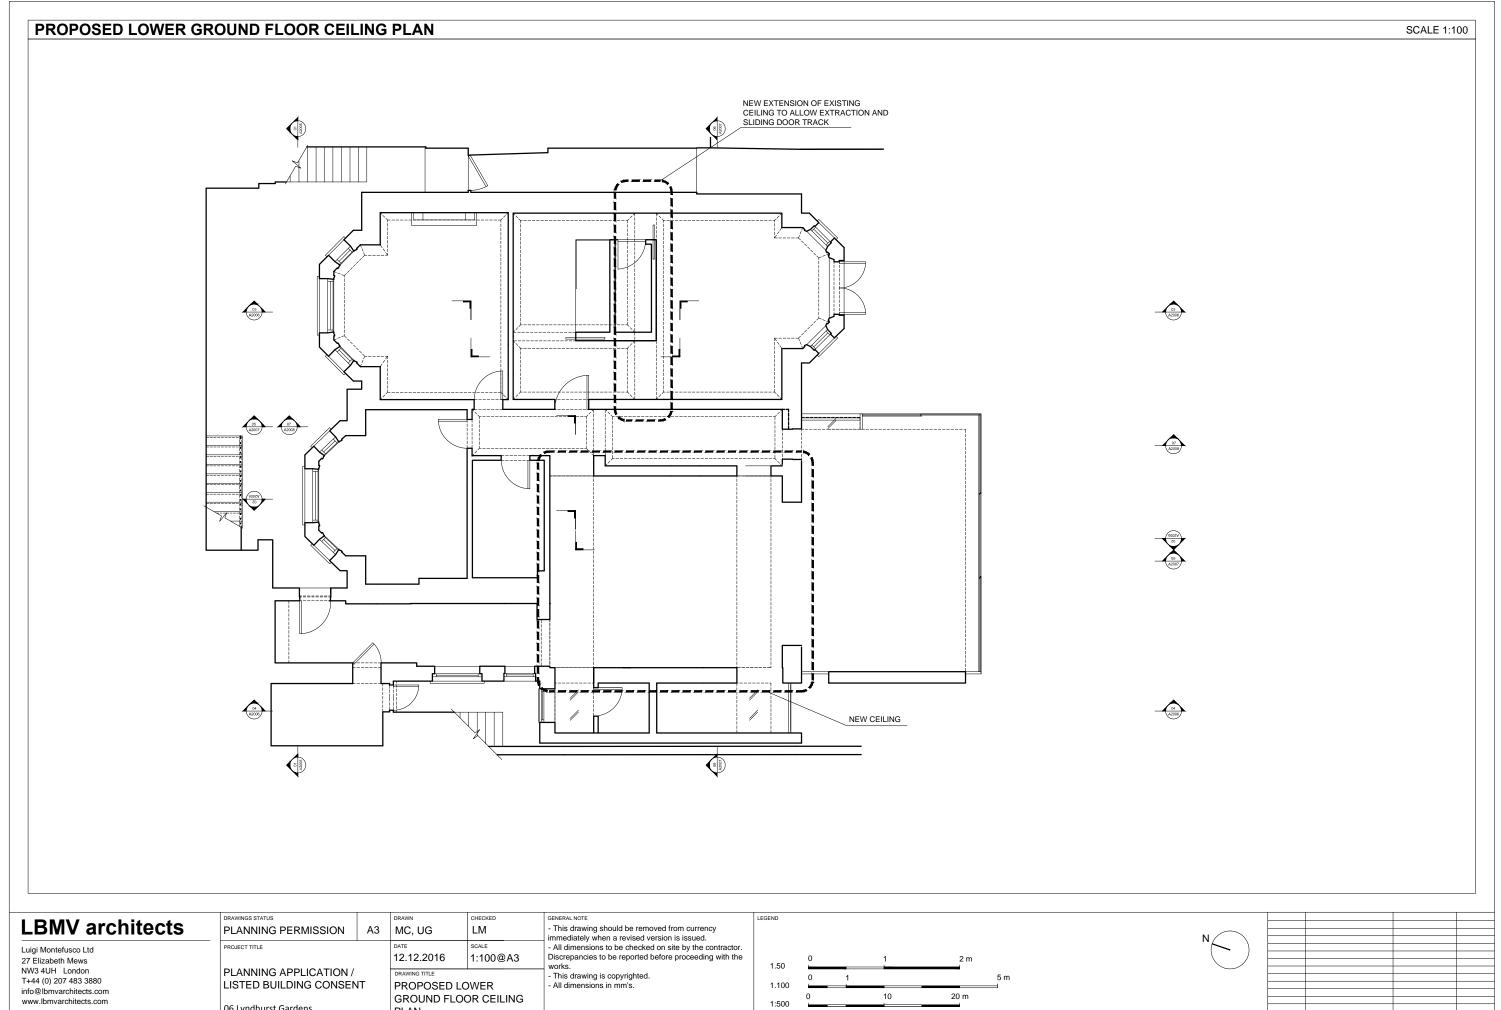

PROPOSED LOWER GROUND FLOOR CEILING PLAN

A2012

JOB NO 0050

06 Lyndhurst Gardens NW3 5NR

