

- GENERAL NOTES:**
- 1.1) USE WRITTEN DIMENSIONS ONLY
 - 1.2) ALL DIMENSIONS ARE IN MM UNLESS SPECIFIED
 - 1.3) ASSUME ALL SITE DETAILS ARE EXISTING UNLESS SPECIFIED

ANTENNA DETAILS NUMBERED	DATE	BY	APP
E	05.12.16	NP	GD
D			
C			
B			
A			

REV	ISSUE	DATE	DRN	APP

THIS DRAWING IS THE COPYRIGHT OF NET COVERAGE SOLUTIONS LTD AND MAY NOT BE REPRODUCED OR DISCLOSED TO A THIRD PARTY IN ANY FORM WITHOUT WRITTEN PERMISSION



NET COVERAGE SOLUTIONS
STANHOPE COURT
STANHOPE ROAD
CAMBERLEY
SURREY GU15 3BS
TEL: +44(0)1276 854440
FAX: +44(0)1276 854450



CTIL

OPERATOR REF NO. CTIL:45977 TEF:76750 VF:13775

OPERATOR: CTIL

DRAWING TITLE: PART ANTENNA ELEVATION
PROPOSED

SCALE: 1:25

SITE NO.: 76750

SITE NAME: CAMDEN TFL SUB STATION

SITE ADDRESS: CAMDEN TFL SUB STATION
CAMDEN HIGH STREET
CAMDEN TOWN
LONDON NW1 8NH


OS GRID REFERENCE:
528892/183936

DRAWN: NP CHK: GD APP: GD

DATE: 10.08.16

SITE NO.	OPERATOR	DRG NO.	REVISION
76750	CTIL	404	E

ORIGINAL DRAWING SIZE: A3

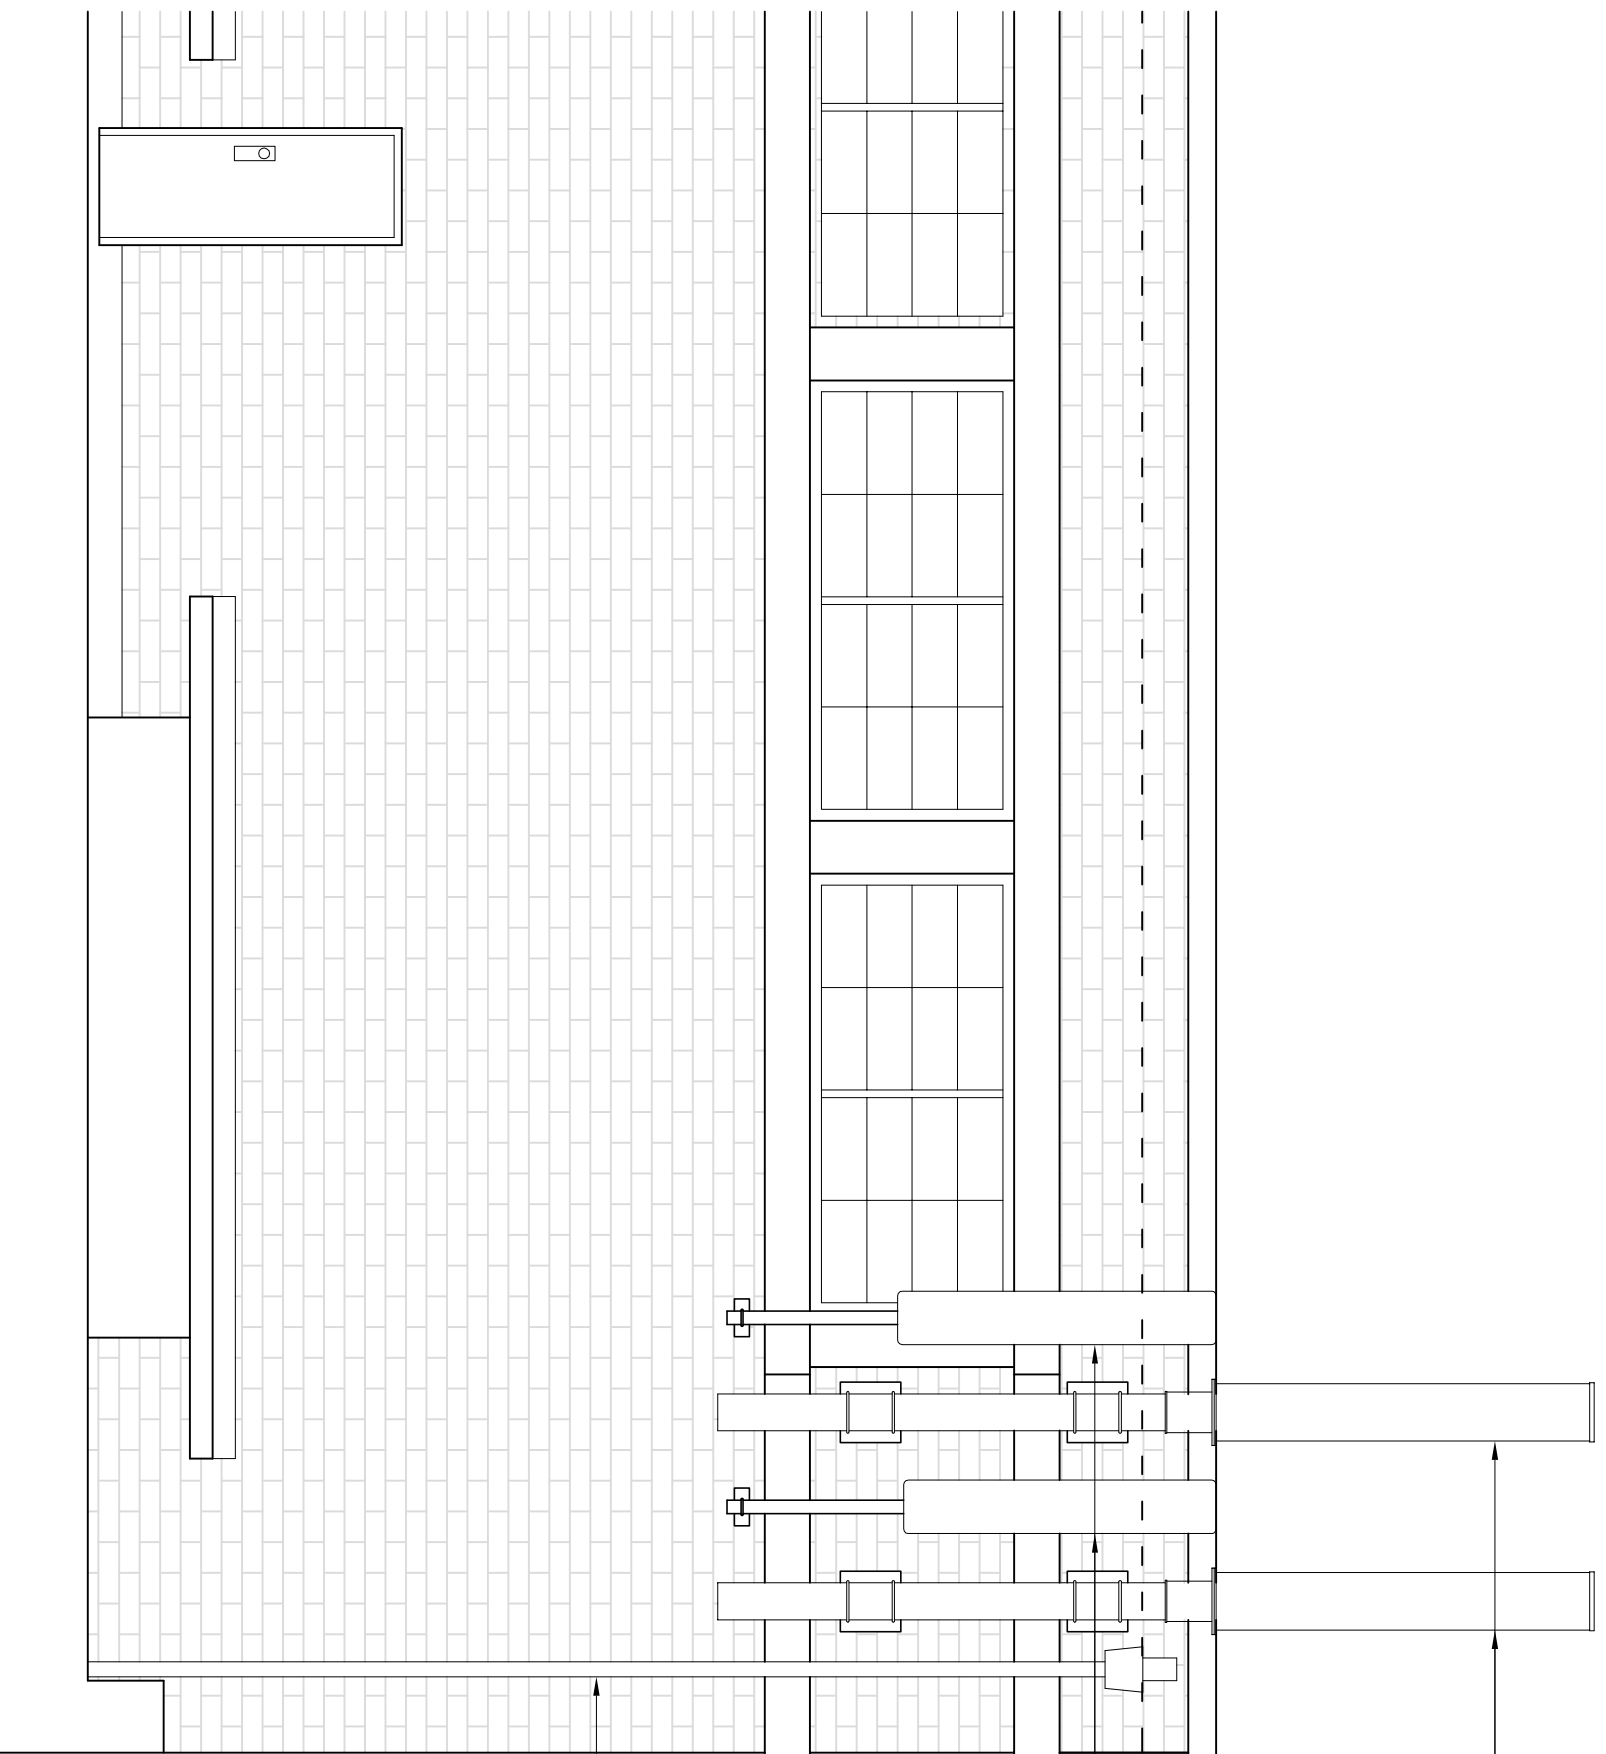

PROPOSED 2No. SHROUDED POLES TO BE MOUNTED TO SIDE OF BUILDING AND PAINTED GREY ALUMINIUM RAL 9007

TOP OF PARAPET
+19.0m AGL

PROPOSED 4No. ANTENNAS TO BE POLE MOUNTED AROUND BUILDING AND PAINTED TO MATCH BRICKWORK AND STONE BANDING

US OF ANTENNAS
+16.93m AGL

EXISTING DOWNPIPE

PART ANTENNA ELEVATION (SCALE 1:50)

