

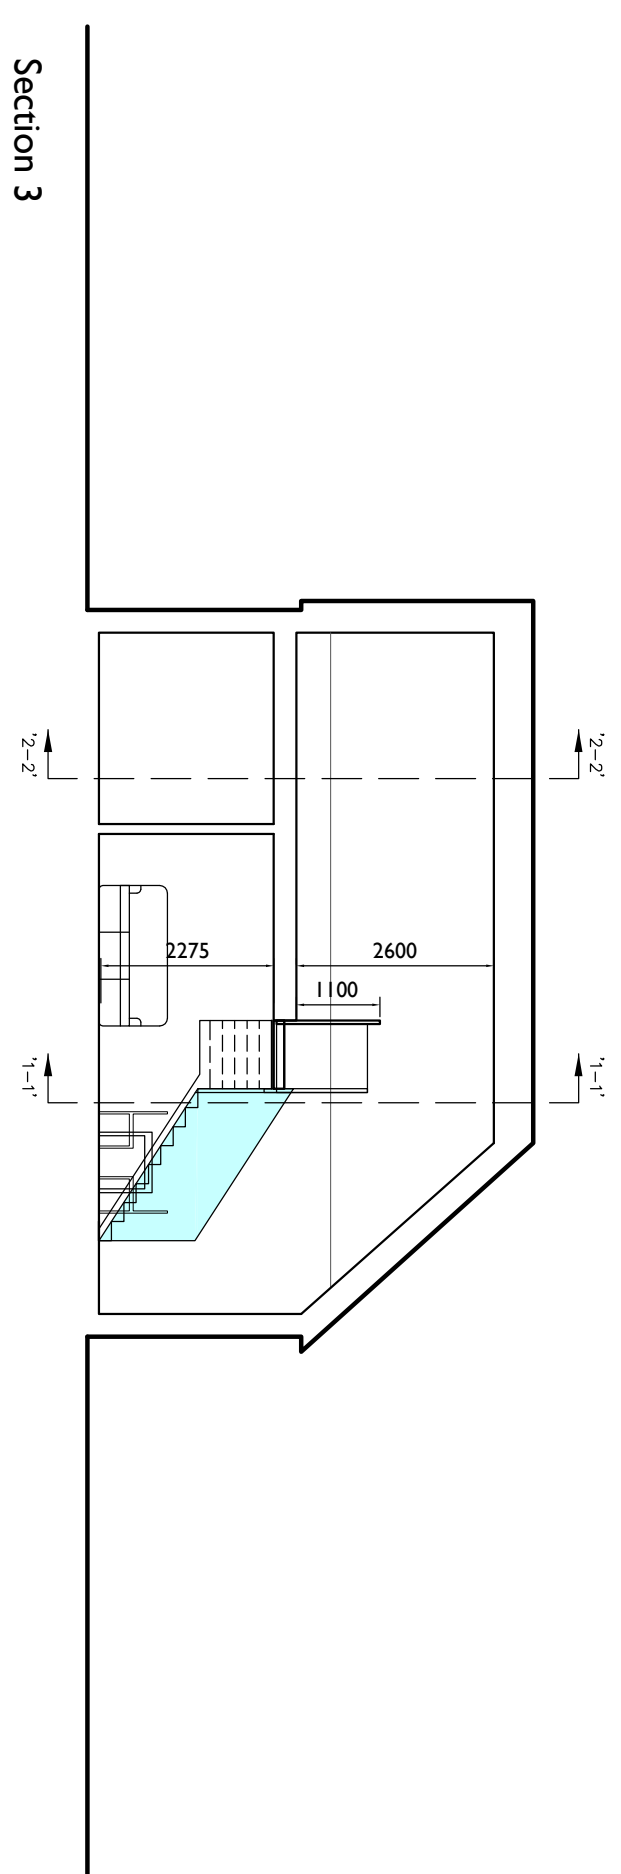
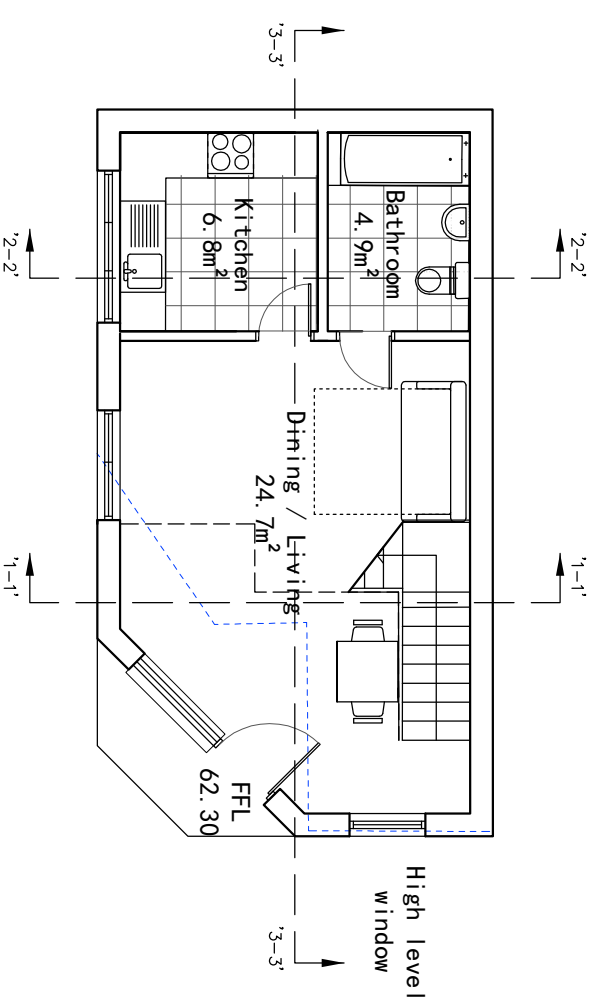
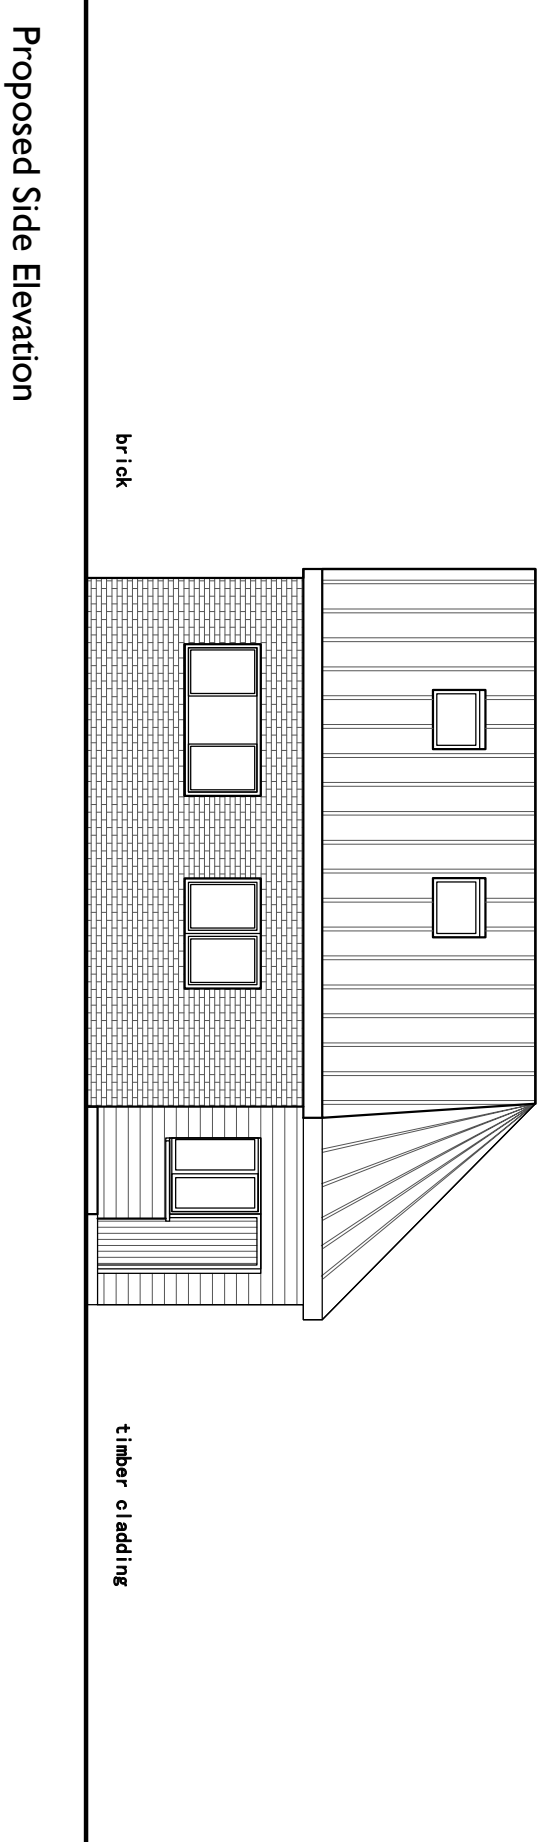
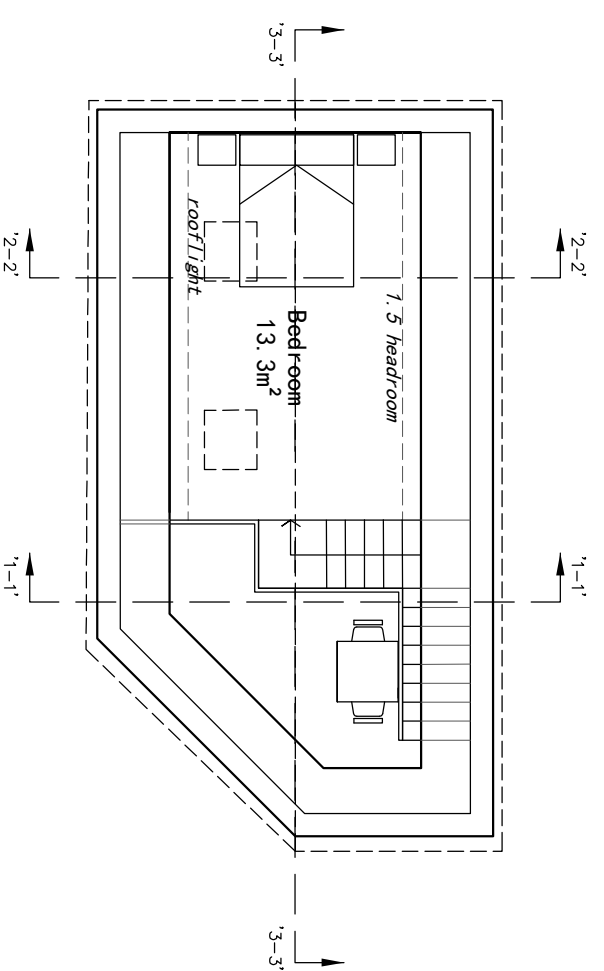


Note: All dimensions to be checked on site and not to be scaled from drawing.


AMENDMENTS:	Date
Revision	

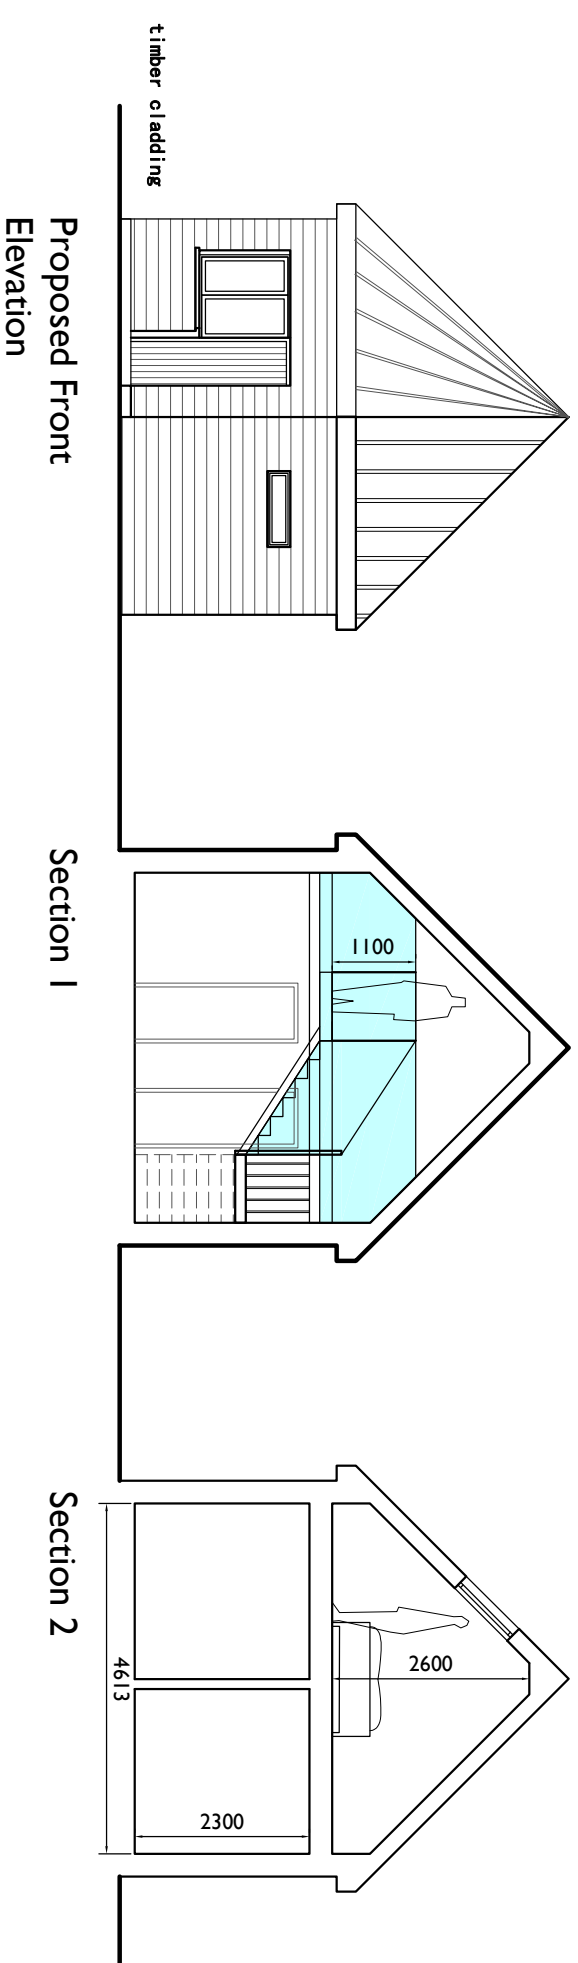

UNIT 3 - 1B 2P Flat
50.3m²

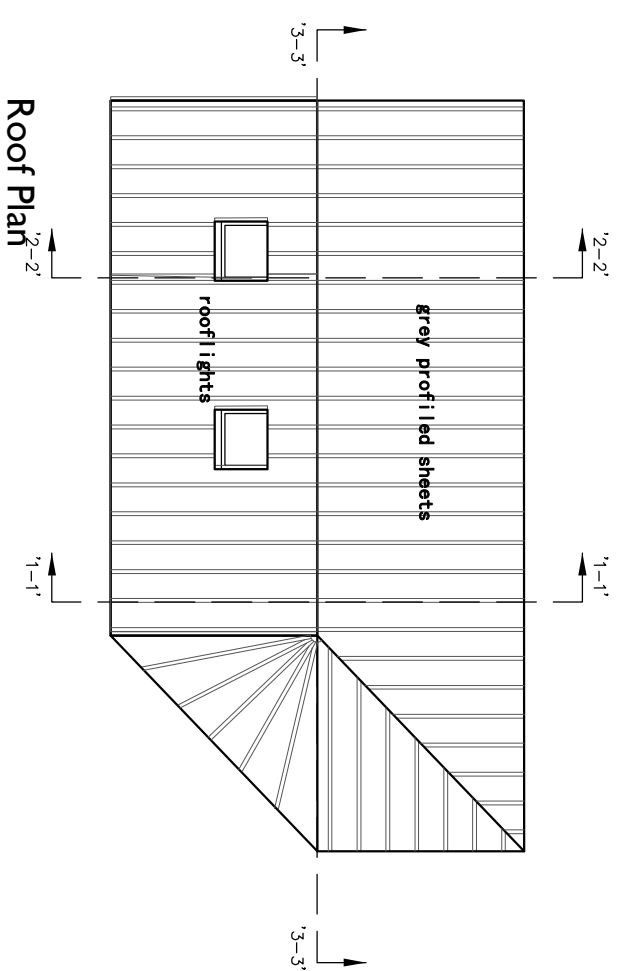

0 1 2 3 4 5m

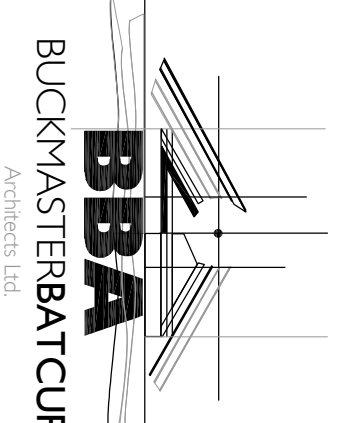

CLIENT:
Carringtons

PROJECT TITLE:
Warwick Lodge,
Shoot Up Hill, Kilburn,
London NW2 3PE

DRAWING TITLE:
Proposed Unit 3

SCALE: 1:100 @ A2 | DATE: Nov. 2016

SWANSEA | LONDON

70 Walter Road | One Kingdom Street

Swansea, SA1 4QA | Paddington Central

T - 01792 466060 | London, W2 6BD

F - 01792 644646

www.bbarch.co.uk

info@bbarch.co.uk

BBA 702.P.09