

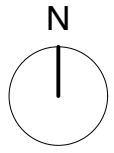


notes

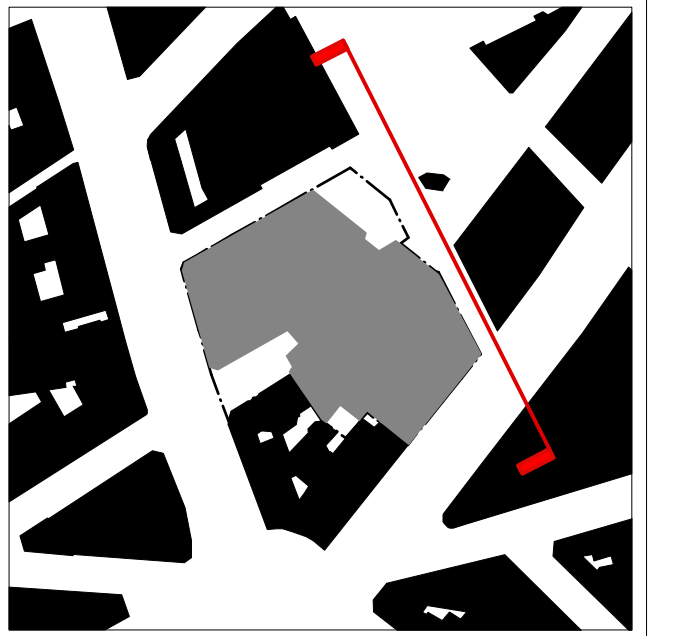

General Note:

Internal layouts are indicative only.
Landscape indicative only.
Plant indicative only.
All materials shown or highlighted are indicative only
and may be subject to changes made during detailed
design development.

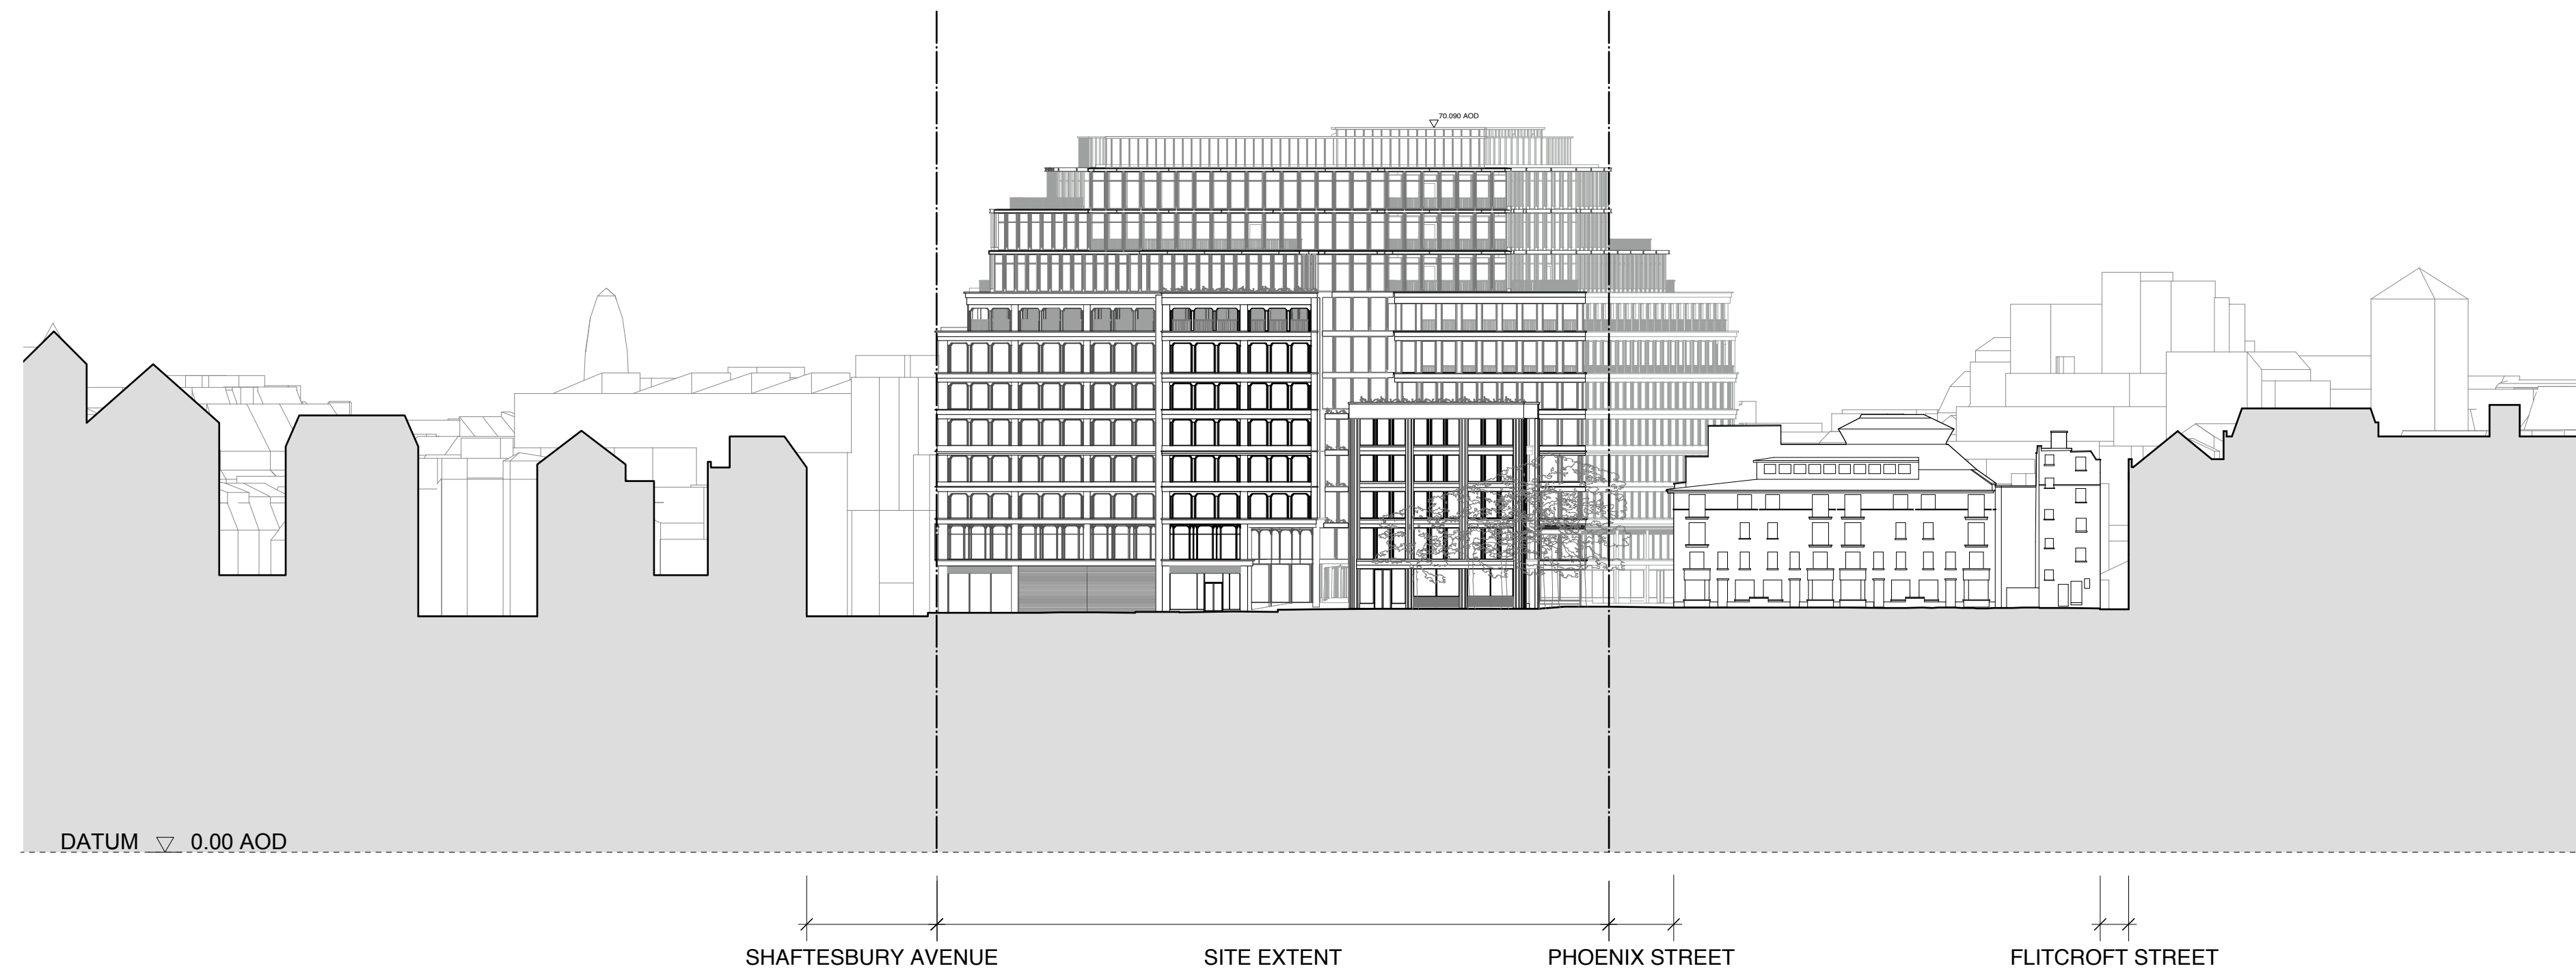

19.08.16 IM Issue for Planning
16.11.16 ML Issue for Planning Amendment

PLANNING

rev date check comments

DSDHA
357 Kennington Lane, Vauxhall, SE11 5QY
T 020 7703 3555
F 020 7703 3890
E info@dsdha.co.uk
W www.dsdha.co.uk

project
125 Shaftesbury Avenue
London, WC2H

drawing title
Proposed Elevation
Stacey Street

drawn	size	date	scale
ML	A1	16.11.16	1:500

drawing number	revision
231_P30.002	A

REPORT DISCREPANCIES
DO NOT SCALE FROM THIS DRAWING
COPYRIGHT © DSDHA

USE LATEST REVISION
CHECK DIMENSIONS ON SITE

1 Proposed Elevation - Stacey Street
1:500 @ A1

