


notes

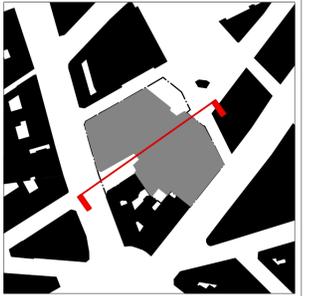


**General Note:**

Internal layouts are indicative only.  
Landscape indicative only.  
Plant indicative only.  
All materials shown or highlighted are indicative only and may be subject to changes made during detailed design development.

**Key:**

- 01. Pre-Cast Concrete / Reconstituted Stone
- 02. White Coloured Metal Window Frame / Vent Panel
- 03. Brass Coloured Metal Window Frame
- 04. Brass Coloured Metal Cladding
- 05. Brass Coloured Balustrade
- 06. Light Coloured Brickwork
- 07. Red Brick
- 08. Clear Glazing
- 09. Brass Mesh Laminated Glass
- 10. Planting

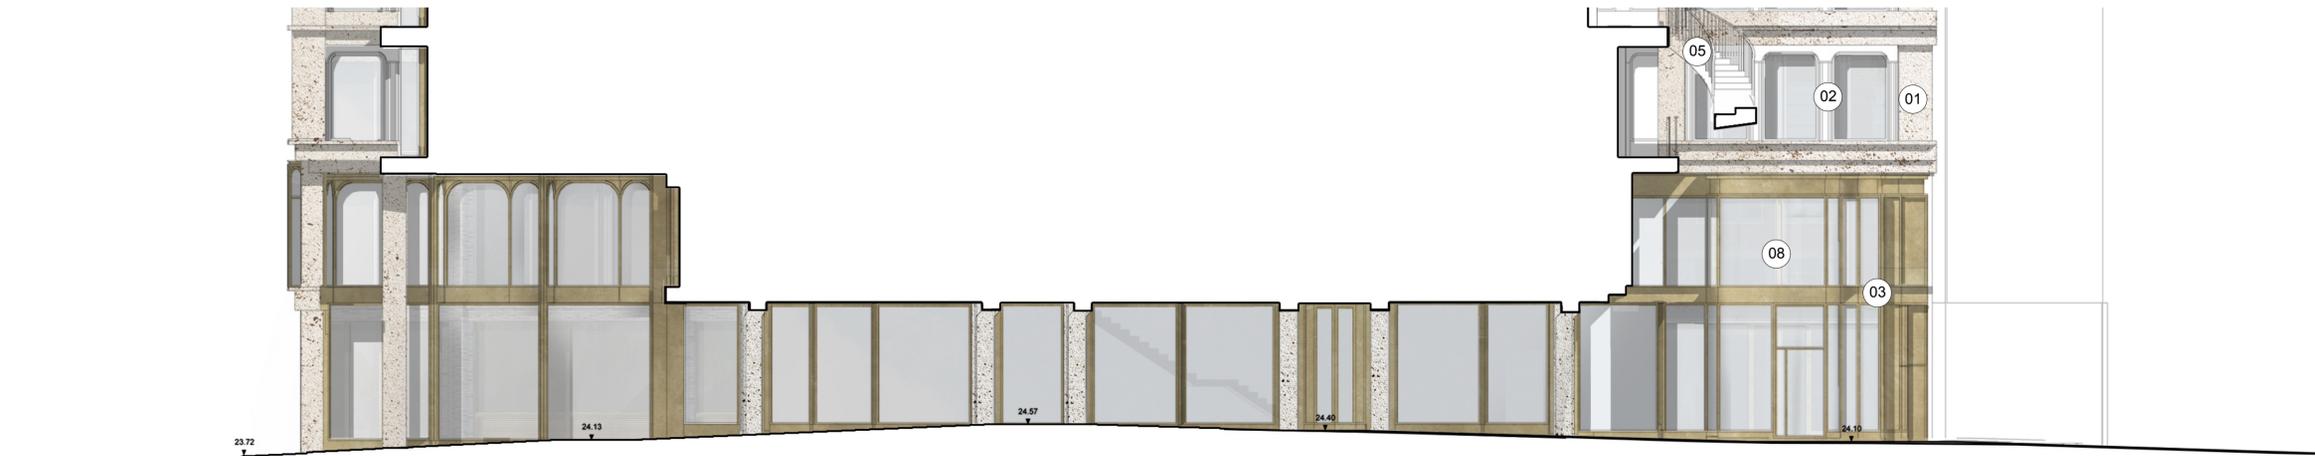

16.11.16 ML Issue for Planning Addendum

# PLANNING

rev	date	check	comments
-----	------	-------	----------

**DSDHA**  
 357 Kennington Lane, Vauxhall, SE11 5QY  
 T 020 7703 3555  
 F 020 7703 3890  
 E info@dsdha.co.uk  
 W www.dsdha.co.uk

project  
 125 Shaftesbury Avenue  
 London, WC2H

drawing title  
 Proposed Render Elevation Study  
 Route

drawn	size	date	scale
ML	A1	16.11.16	1:100

drawing number	revision
231_P30.013	-

REPORT DISCREPANCIES DO NOT SCALE FROM THIS DRAWING COPYRIGHT © DSDHA USE LATEST REVISION CHECK DIMENSIONS ON SITE