



**Disclaimer**  
 This drawing should not be scaled.  
 The contractor is to check all dimensions on site and inform the contract administrator/project manager of any discrepancies.  
 All work is to comply in every aspect with the Building Regulations, Codes of Practice and British Standards.  
 This drawing is to be read in conjunction with all other contract drawings and specifications.  
 This drawing is copyrighted and must not be reproduced in any format or disclosed to any third party without the written consent of Tuffin Ferraby Taylor LLP.

rev date details by

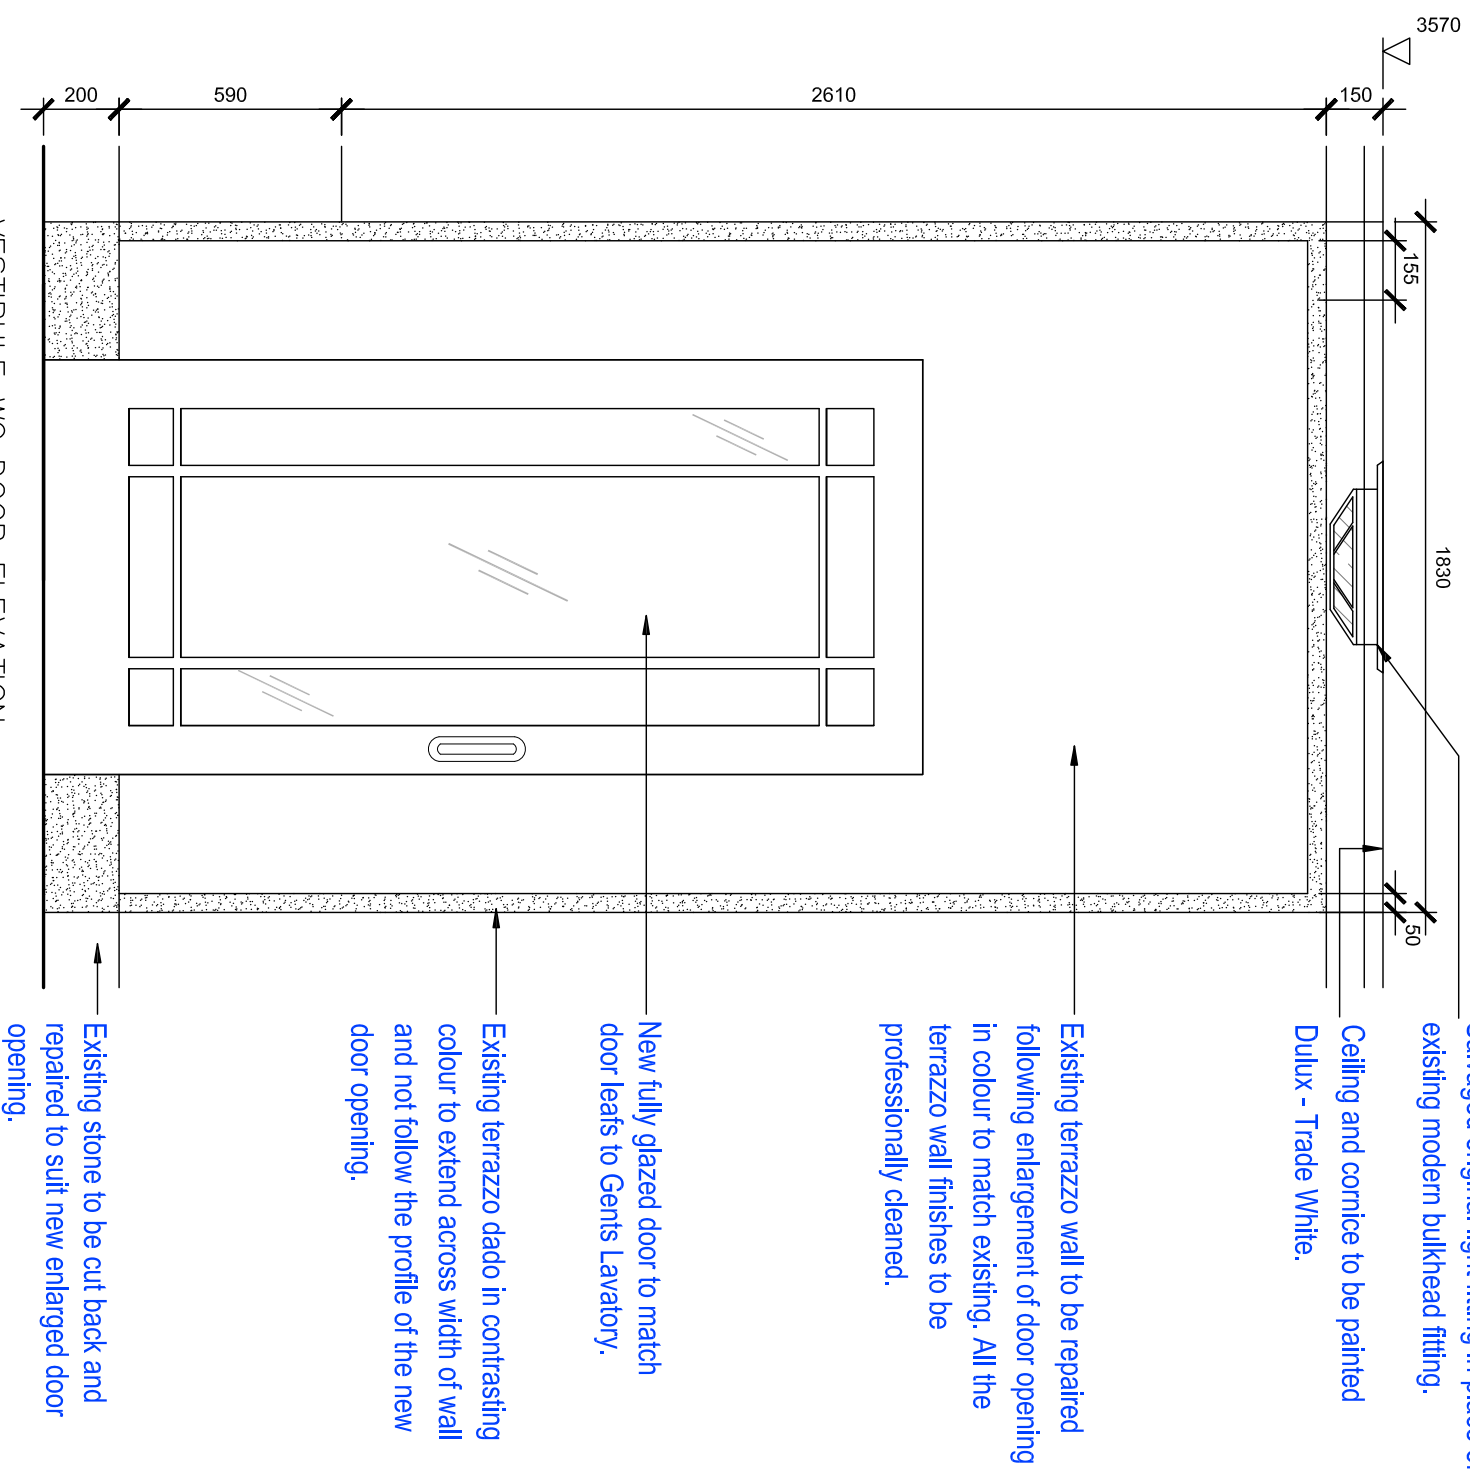

VESTIBULE WC DOOR ELEVATION  
 Scale 1:20

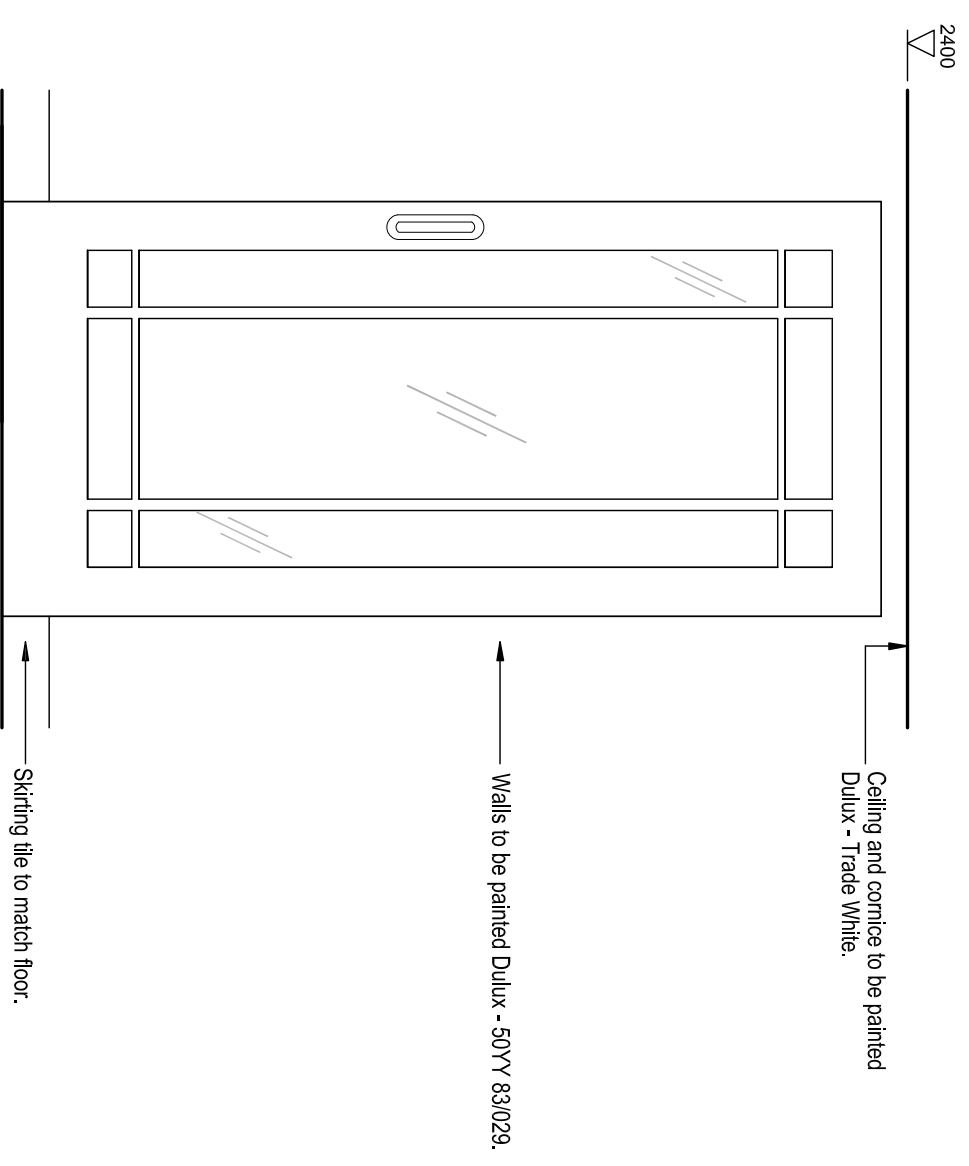

VESTIBULE WC DOOR ELEVATION (FROM WC)  
 Scale 1:20

CLIENT UNITED GRAND LODGE OF ENGLAND  
 PROJECT UNITED GRAND LODGE OF ENGLAND  
 DRAWING VESTIBULE DOOR ELEVATIONS



Tuffin Ferraby Taylor LLP

PROJECT No. DRAWING No. REV  
 UGL-GA-102 (2)

SCALE @ A3 1:20  
 DATE June 2016