


- Warm white LED strip lighting recessed into plastic channel.
- White glass mosaics: Via Arkadia. Tel: 0207 351 7057
- Bianco Extrach - CO.236/L 200 x 100mm cut to suit. (Allow for white fungal and waterproof grout)
- Grey Oak satin veneer with 10mm polished chrome inlay trim. (Grain to run horizontally)
- Warm white LED strip lighting recessed into plastic channel.

Vanity Unit Elevation
Scale 1:10

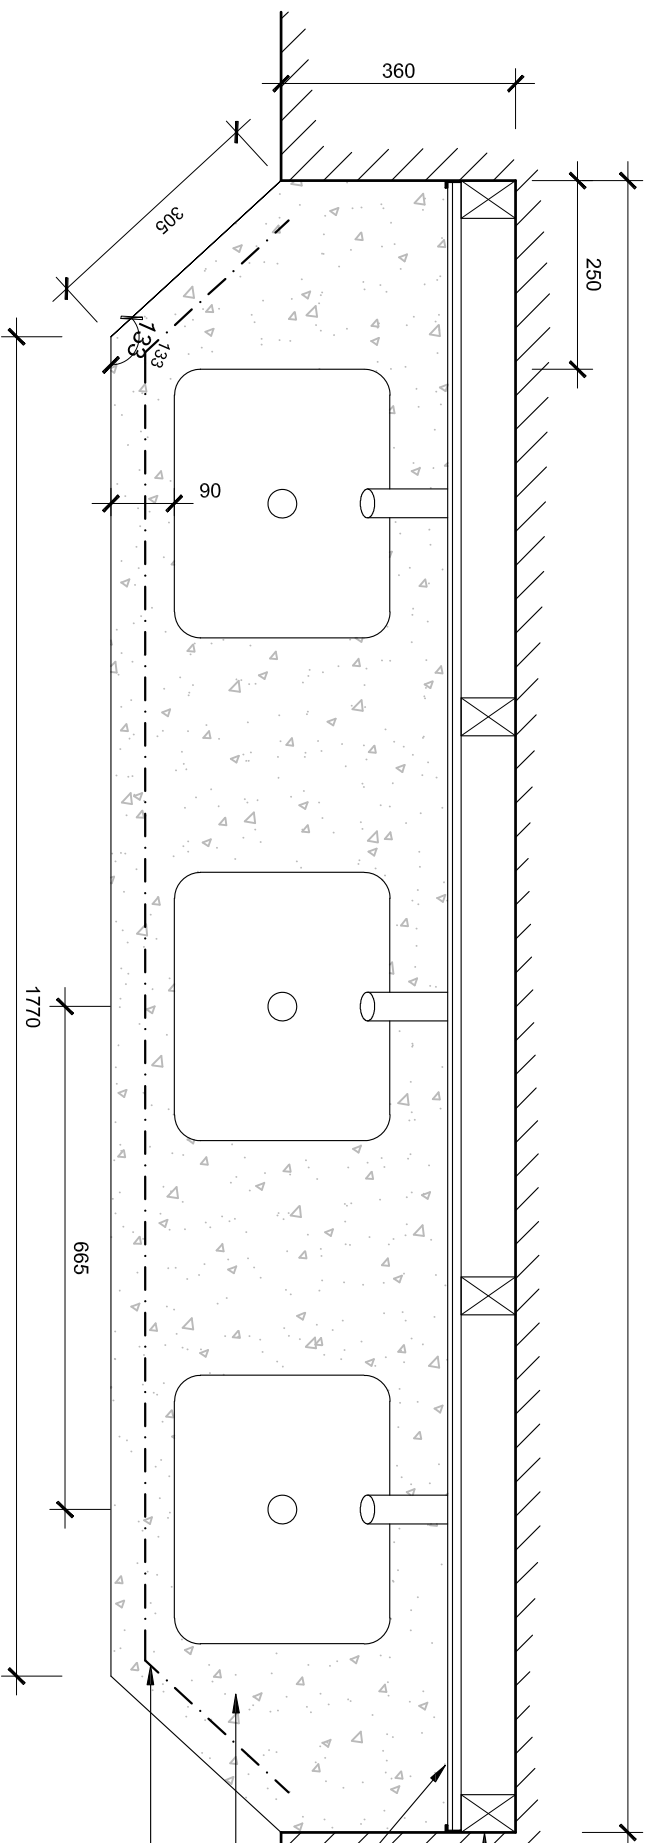

- Softwood framework.
- 6mm clear silver backed mirror with 10mm polished chrome edge profile.
- 20mm thick Jerusalem Crema Grey stone top.
- Dashed line denotes warm white LED strip lighting recessed into plastic channel.

Vanity Unit Plan
Scale 1:10

CLIENT UNITED GRAND LODGE OF ENGLAND
PROJECT UNITED GRAND LODGE OF ENGLAND
DRAWING PROPOSED WC-11 & WC-12, VANITY UNIT DETAILS

DRAWN AS
SCALE @ A3 1:10
DATE June 2016



PROJECT No. DRAWING No. REV
UGL-DE-600 (2)