
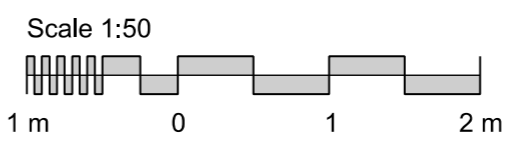


D:\Desktop Copy 231116\Fortess\160821_GA\FINAL\IEX - Copy\PA-E-1004.dgn

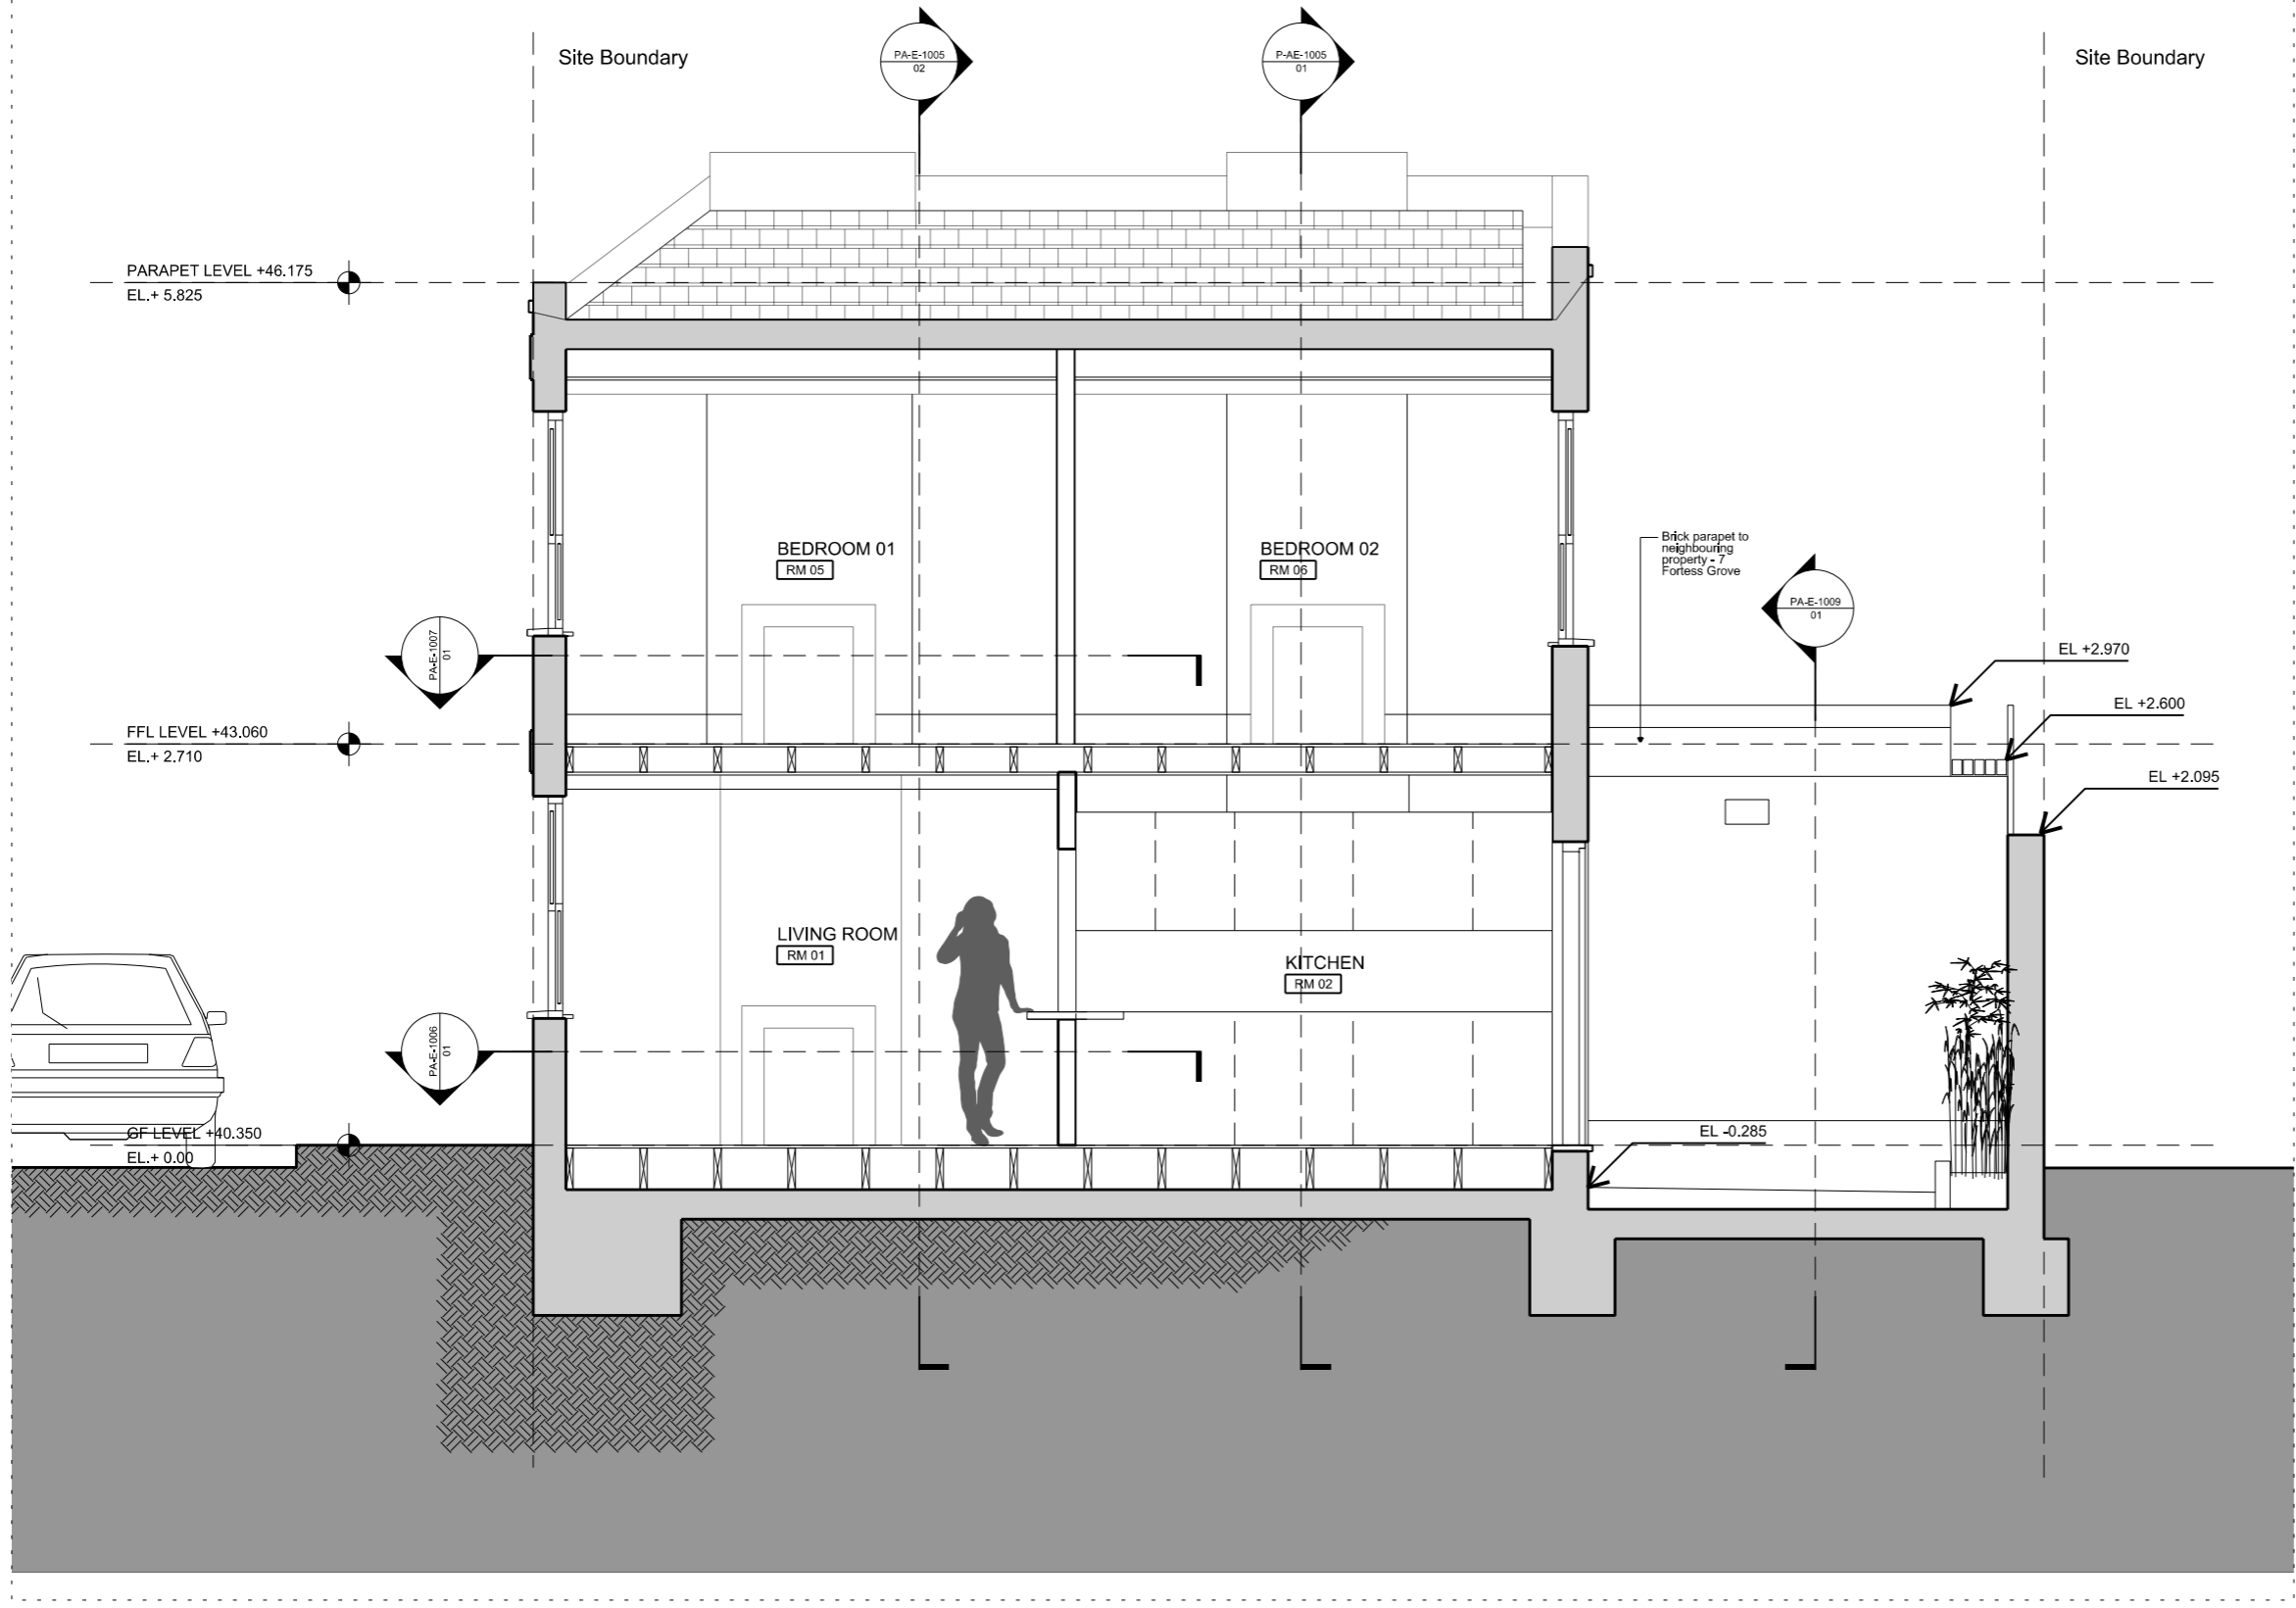

- General Notes
1. Do not scale drawings. Dimensions govern.
 2. All dimensions are in millimetres unless noted otherwise.
 3. All dimensions shall be verified on site before proceeding with the work.
 4. The Architect shall be notified in writing of any discrepancies.
 5. This information includes mapping data licensed from Ordnance Survey and is strictly for use in preparation of information for this project.

FOR PLANNING

Rev.	Date	Reason For Issue	Chk
01	04/12/16	For Planning	AH
00	29/09/16	Pre-planning consultation	AH

AARON HOLDEN
Registered Architect
28 Shepherds Hill
London

Location

Client
MS CLAIRE LEVESON

Project
FORTESS GROVE

Title
EXISTING SECTION B-B

Project No.	Scale @ A3	Date	Drawn By
1001	1:50	27/08/16	AH
Number	Revision		
PA-E-1004	01		