



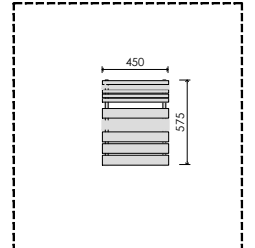


rpa:group

51-53 church road  
ashford, middlesex, tw15 2ty  
telephone: +44 (0) 1784 256 579  
facsimile: +44 (0) 1784 247 300  
website: www.rpagroup.com


Written dimensions on these drawings shall take precedence over scaled dimensions. Contractors shall verify and be responsible for all dimensions and conditions on the project and this office must be notified of any variations from the dimensions and conditions shown by these drawings prior to commencement of any work. All contractors are deemed to have made themselves aware of site conditions prior to entering into any contract. Shopfiling details must be submitted to this office for approval before proceeding with fabrication. This drawing is the property of rpa. Copyright is reserved by them and the drawing is issued on condition that it is not copied, reproduced, retained or disclosed to any unauthorised person, either wholly or in part without the consent in writing of rpa.

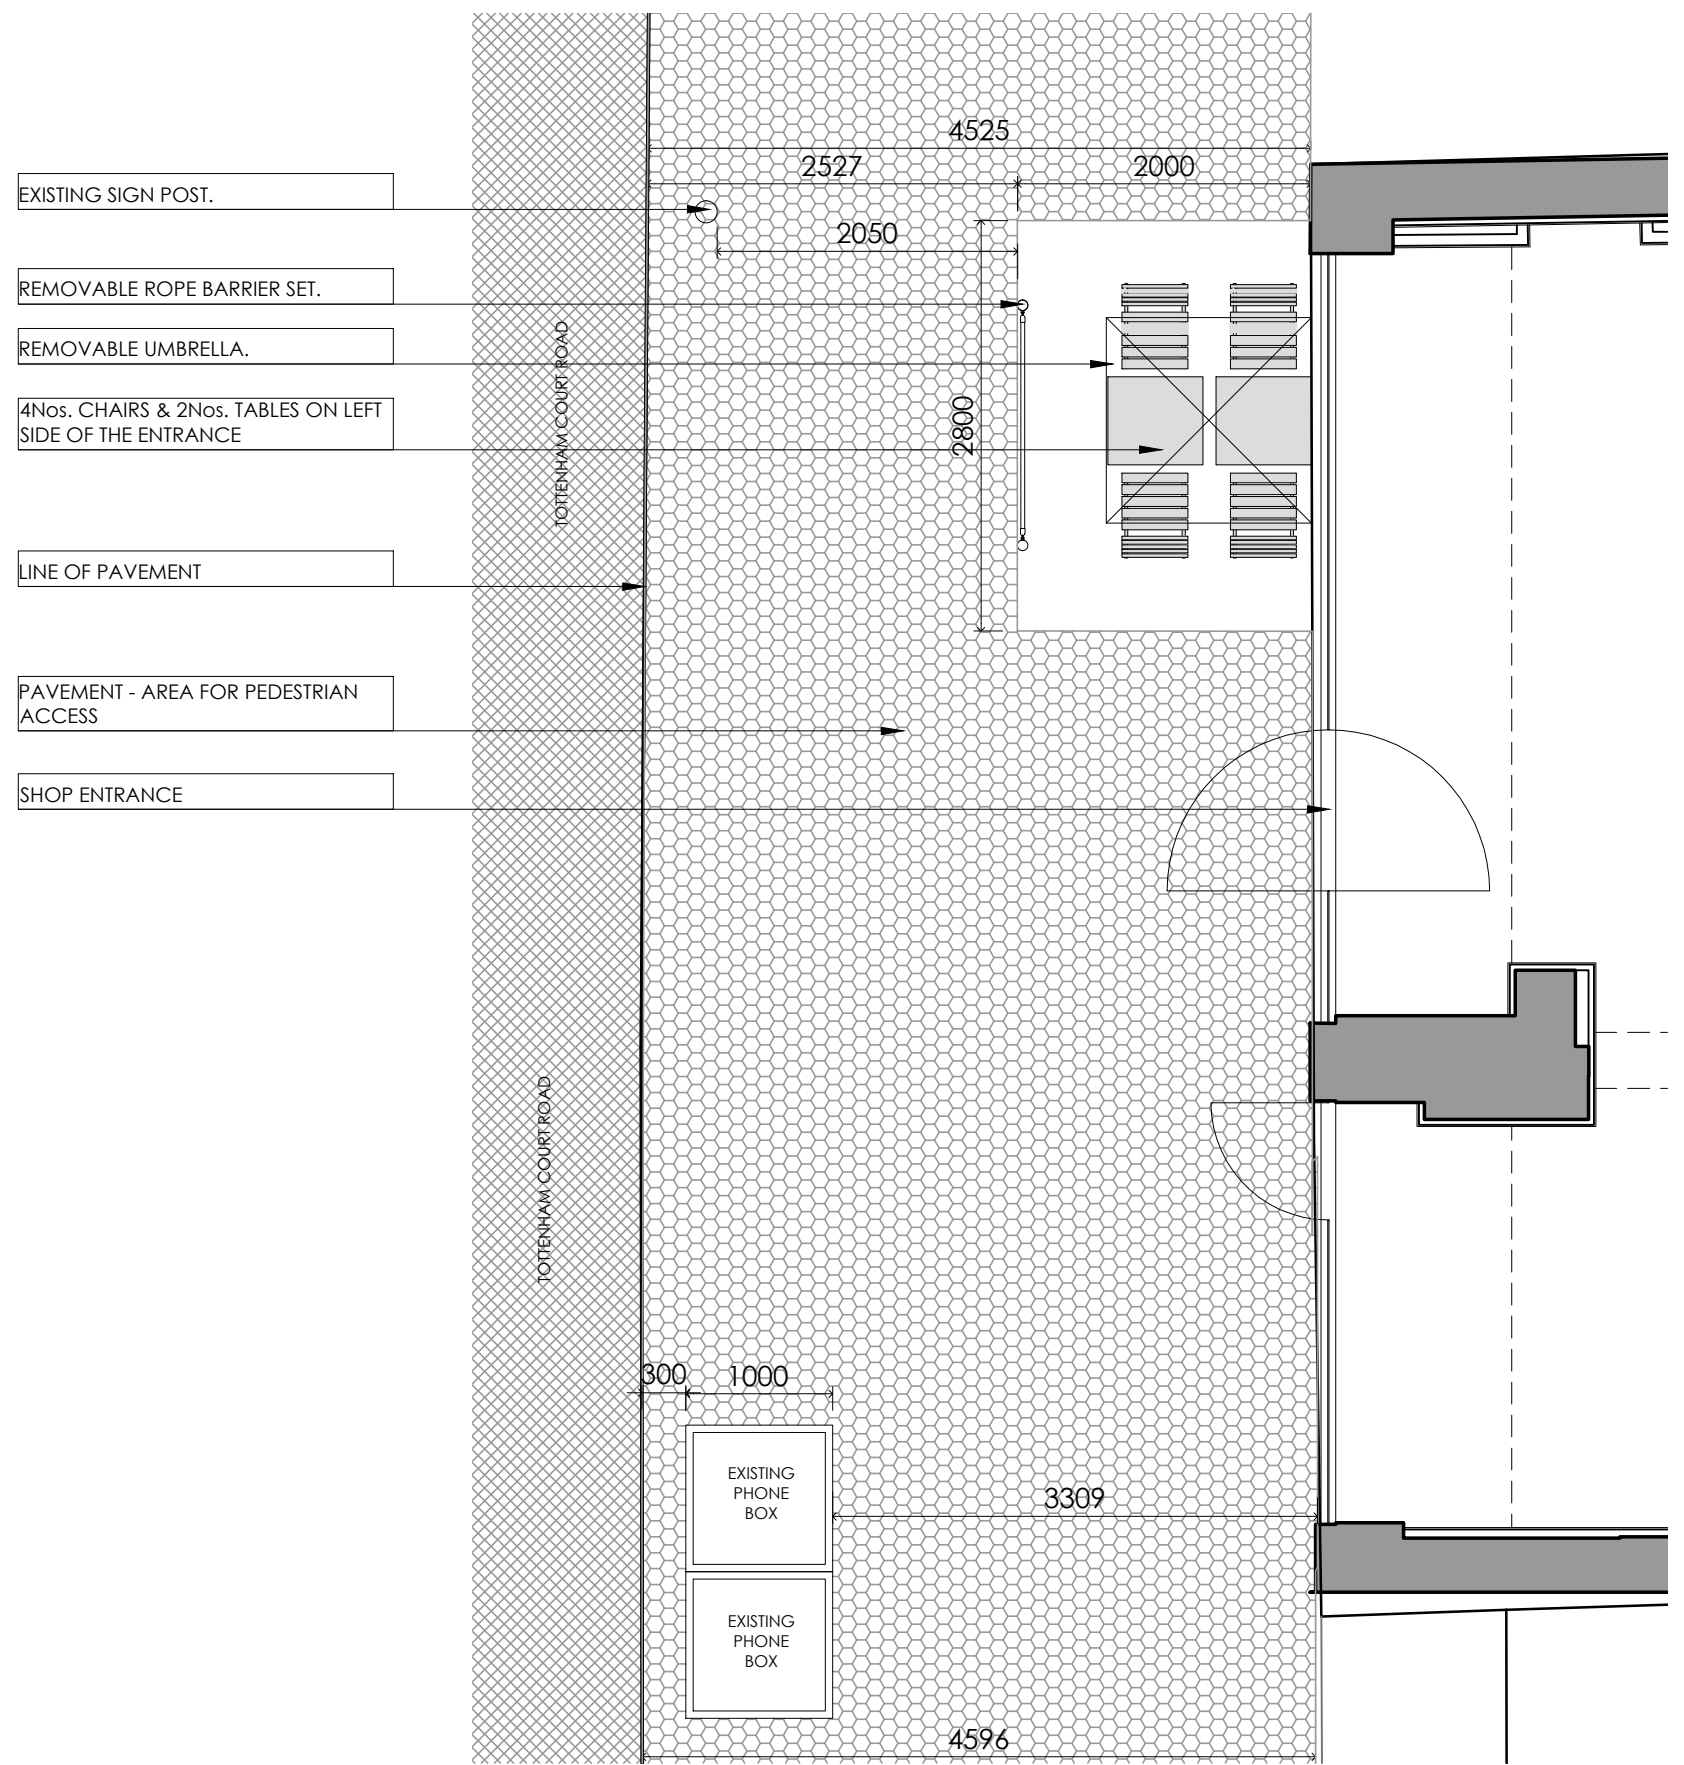

4 x chairs

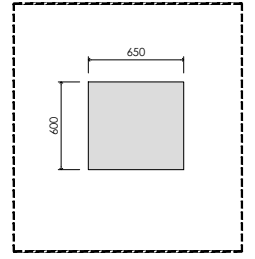

2 x tables

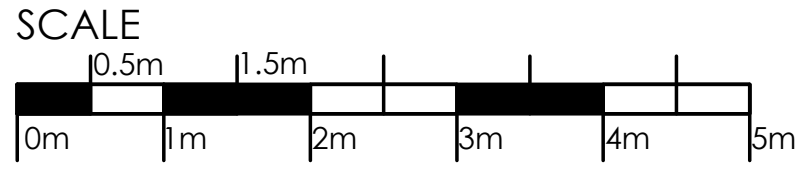

out door seating plan  
scale 1:100 @ a3

FOR APPROVAL

C	22.12.14	SEATING BARRIERS UPDATED FOR RE-APPLICATION.	CS	MC
B	18.12.14	OUTDOOR SEATING PLAN UPDATED FOR RE-APPLICATION.	CS	MC
A	18.12.13	OUTDOOR SEATING PLAN REVISED FOLLOWING COMMENTS RECEIVED	CS	JW
0	05.09.13	OUTDOOR SEATING PLAN ISSUED FOR APPROVAL	KB	CS



154-155 Tottenham Court Rd  
London, W1T 7NG  
UK

client job no

drawing title  
OUT DOOR SEATING PLAN

drawn by	date	checked
KB	AUG'13	CS

scale	1:100 @ A3	job no.	2001168	drawing no.	A910	revision	C
-------	------------	---------	---------	-------------	------	----------	---