


SECTION A

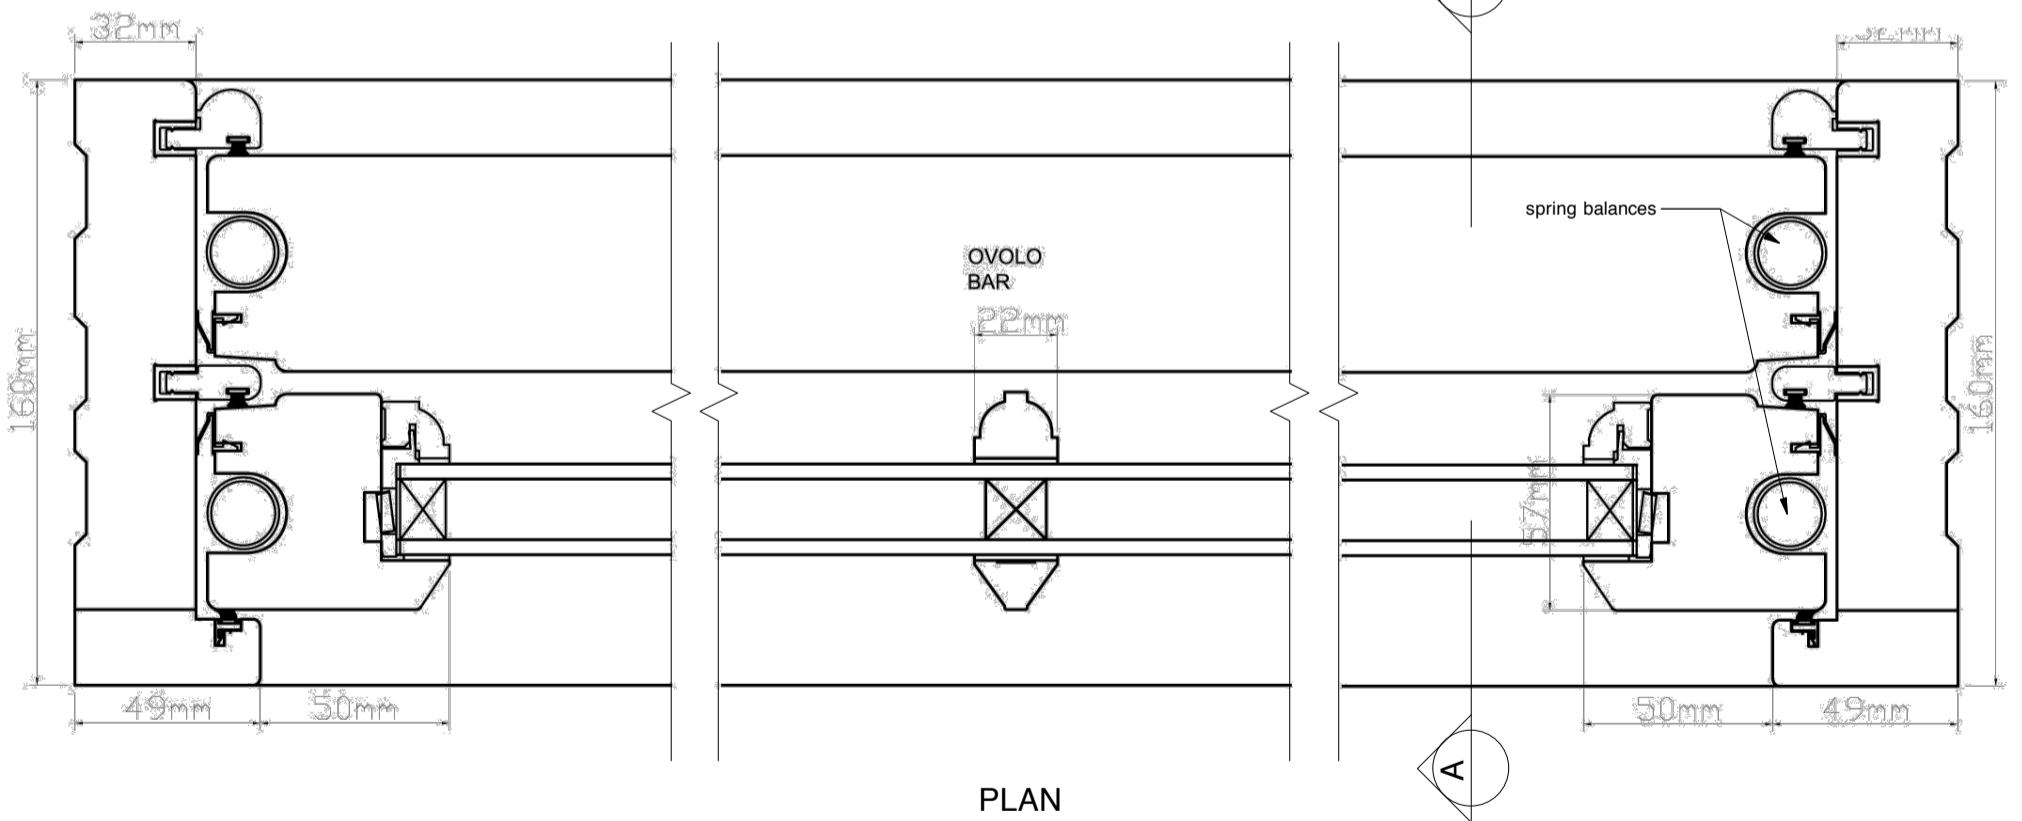

PLAN

**PLANNING**

ALL DIMENSIONS  
TO BE CHECKED ON SITE  
DO NOT SCALE

DRAWING  
**SASH WINDOW DETAILS**  
PROJECT  
**44 MARQUIS ROAD, NW1**  
CLIENT  
**MR & MRS GRIFFIN**

**TAG**  
ARCHITECTS  
TAG ARCHITECTS  
14 BELSIZE CRESCENT, HAMPSTEAD, LONDON NW3 5QU  
TEL.: 020 7431 7974

DATE	SCALE
01.16	1:2 @A3
JOB	DRAWING
147A	D1