

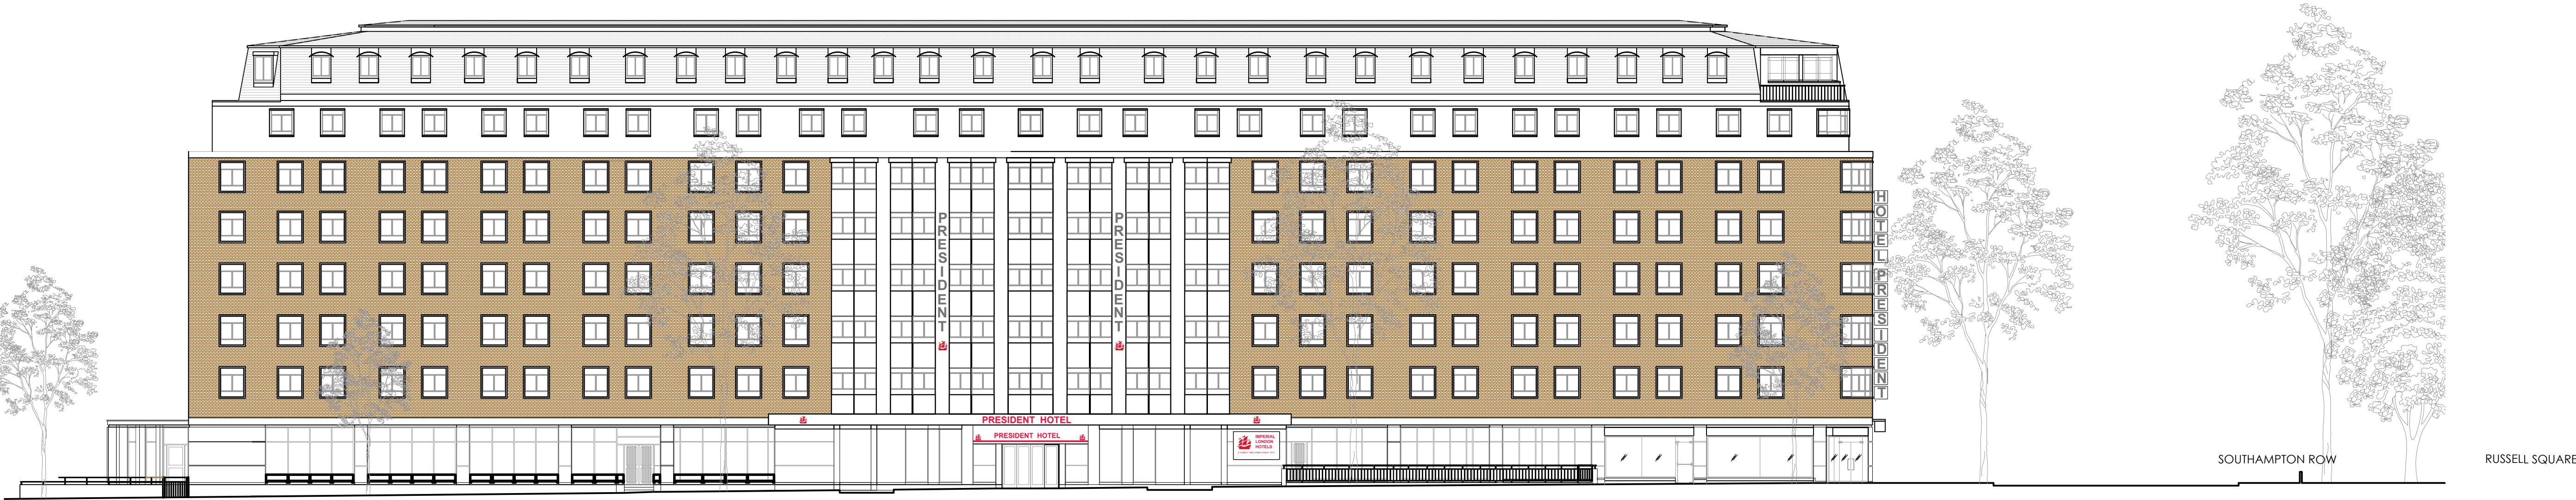
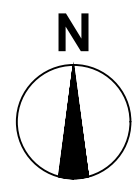


EXISTING



This drawing must not be reproduced without permission.  
Do not scale from drawing.  
Contractor to check all dimensions on site.  
Report discrepancies to the architect.

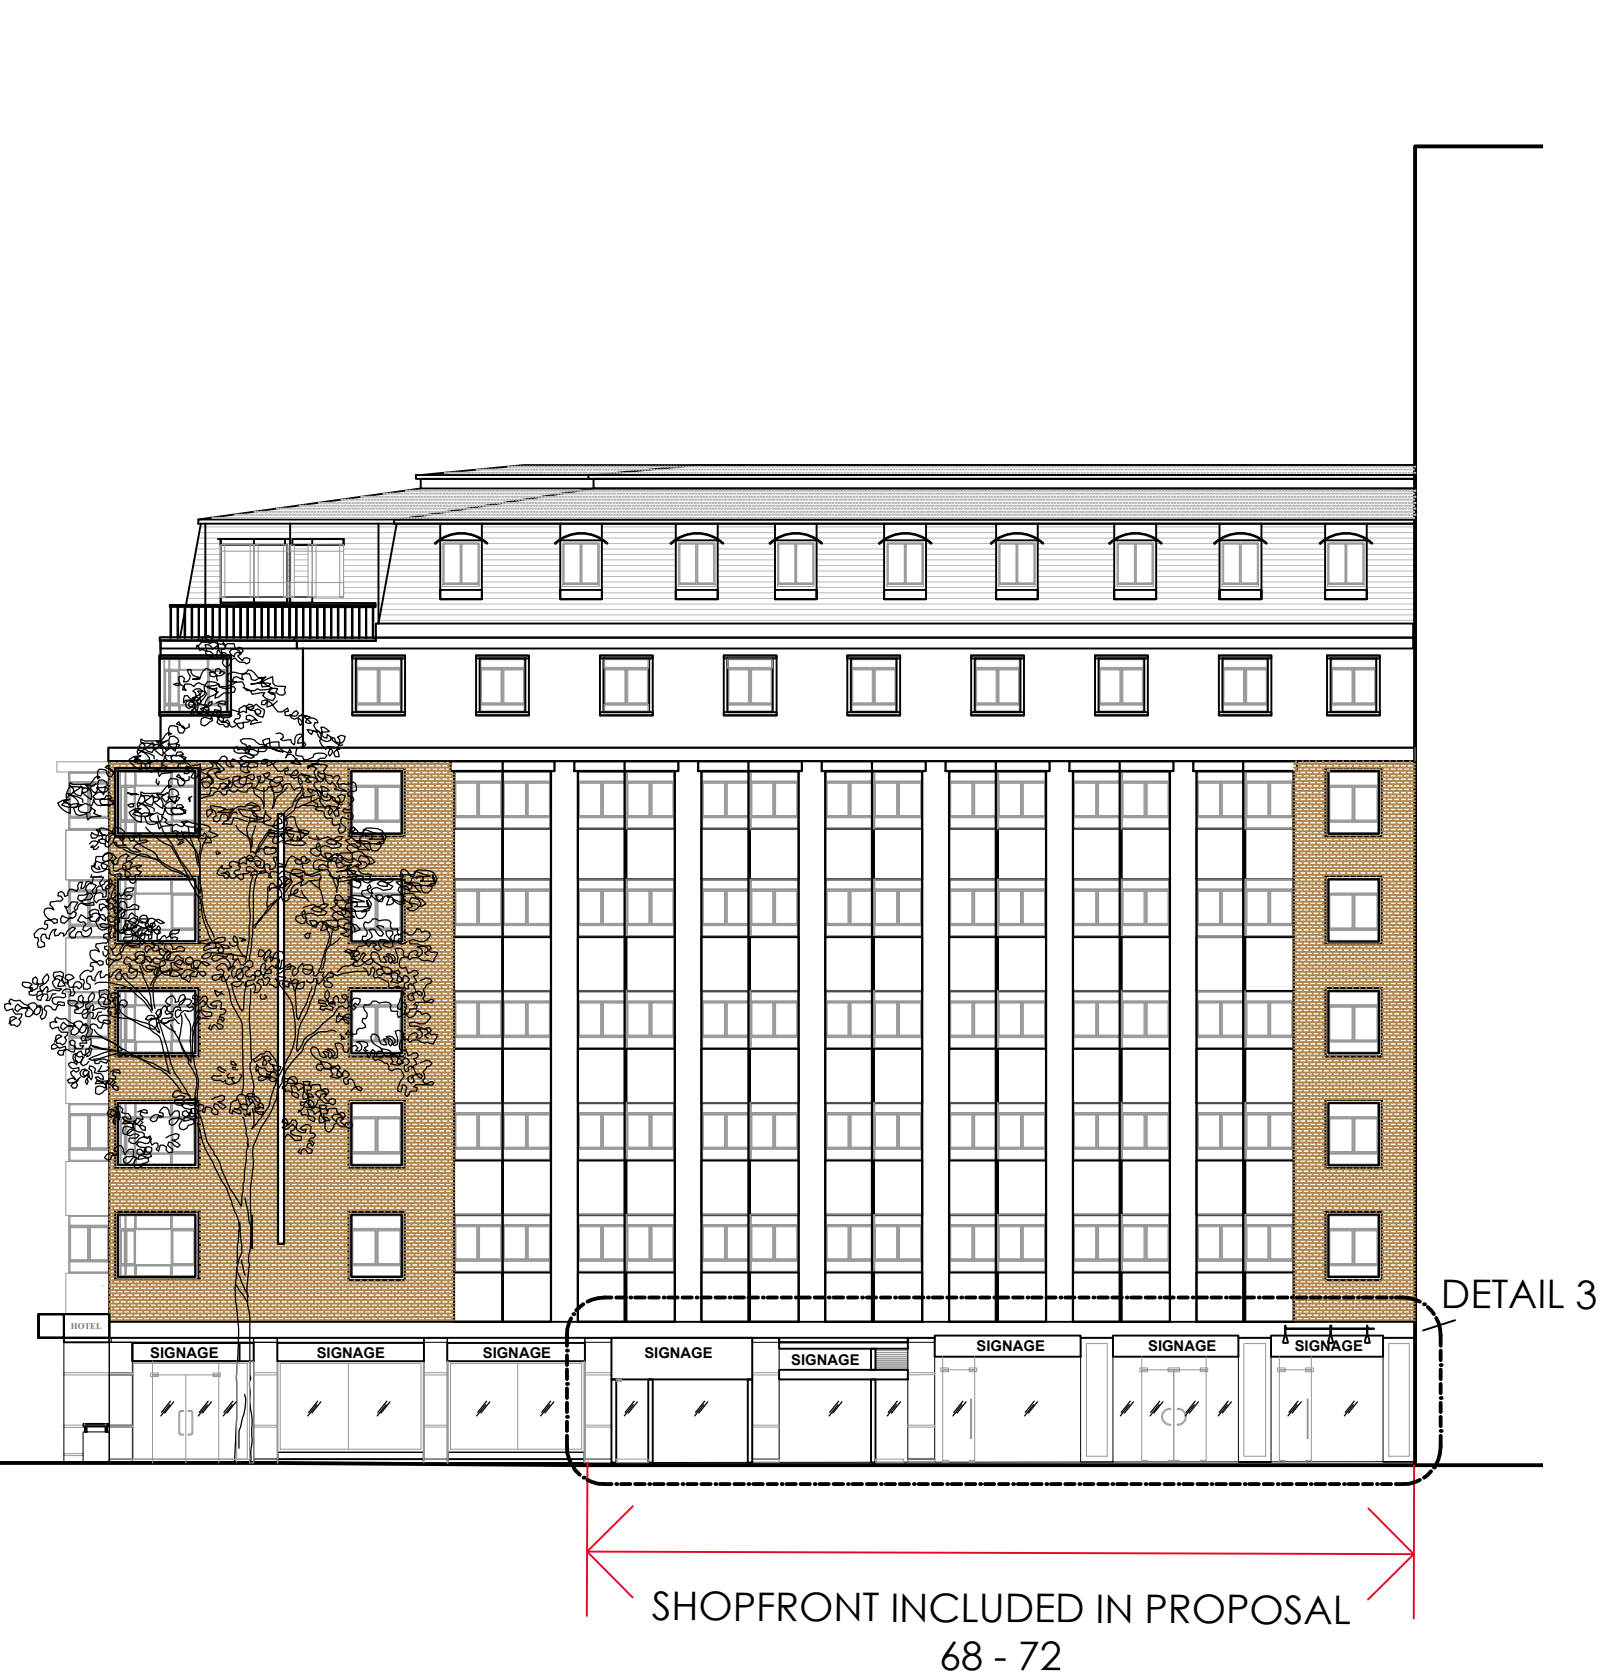


1 ELEVATION - TO GUILFORD STREET  
Scale: 1:200 @ A1

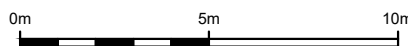

2 ELEVATION - TO RUSSELL SQUARE  
Scale: 1:200 @ A1

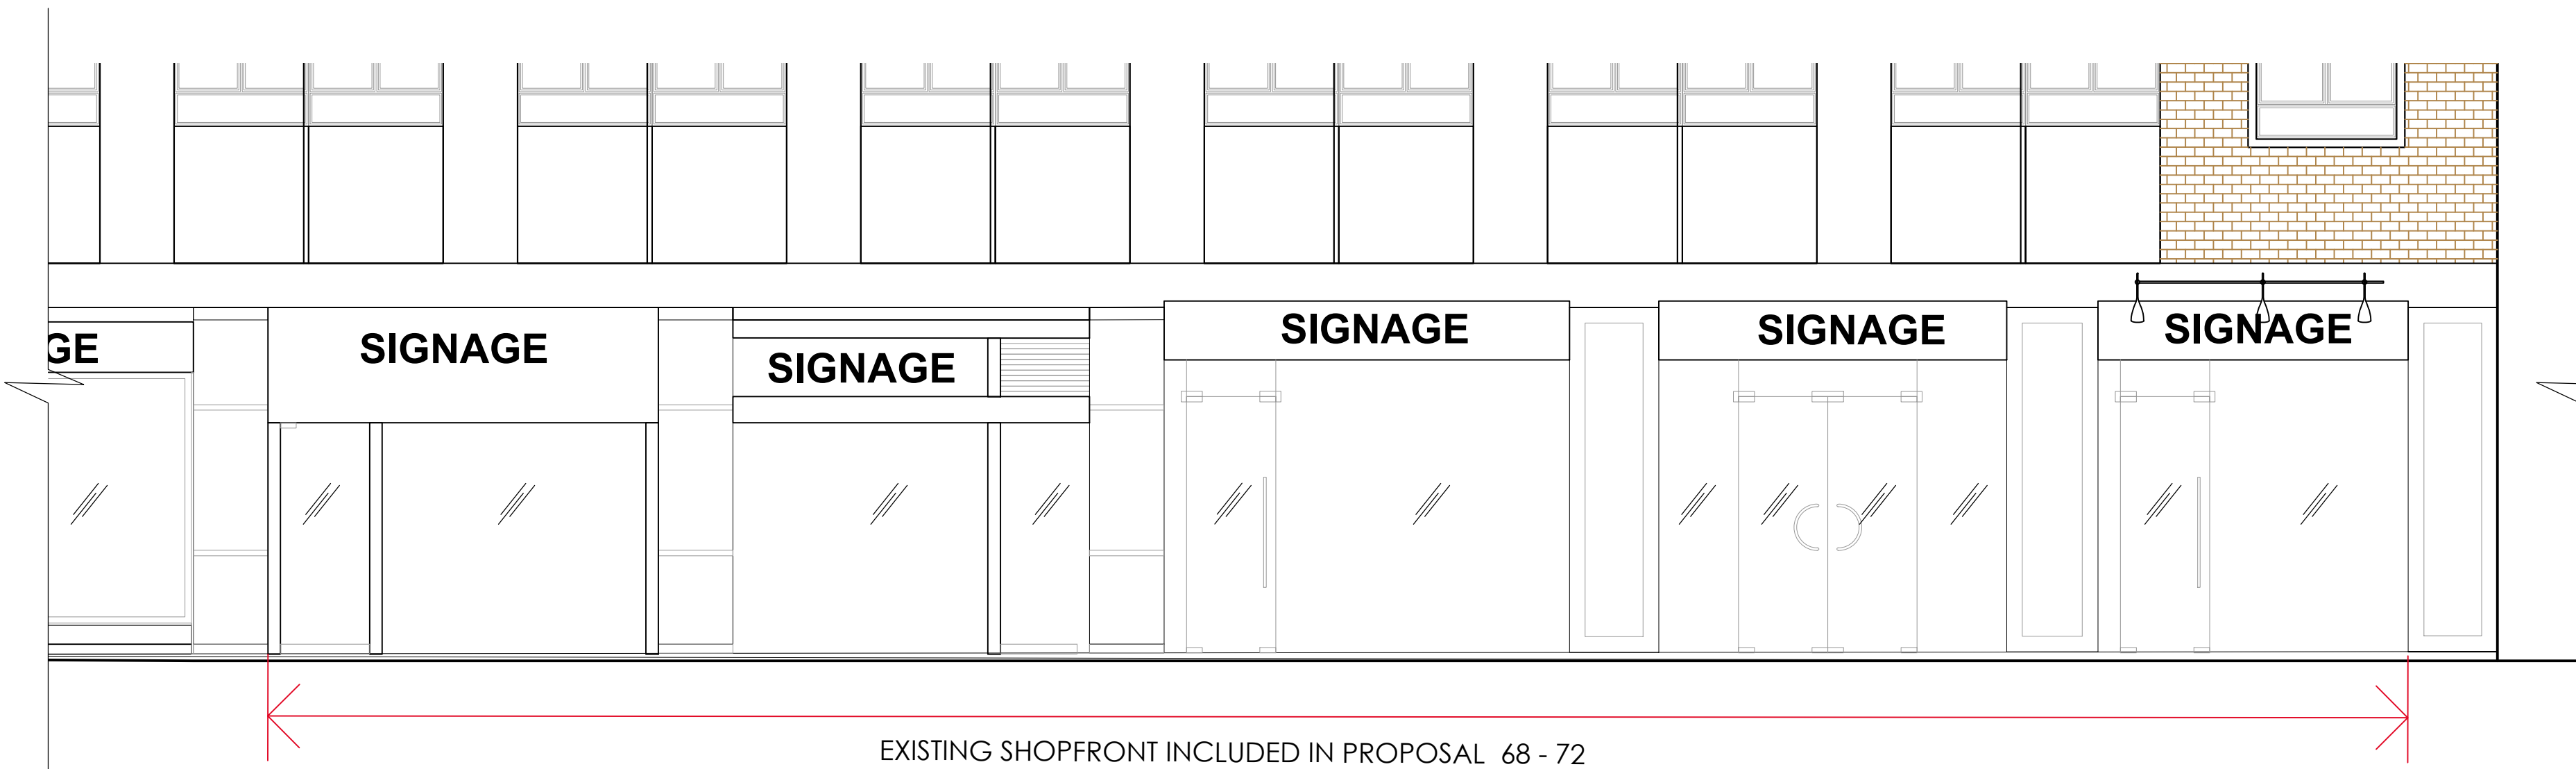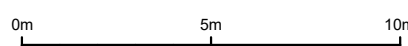

3 DETAIL ELEVATION - TO RUSSELL SQUARE  
Scale: 1:50 @ A1

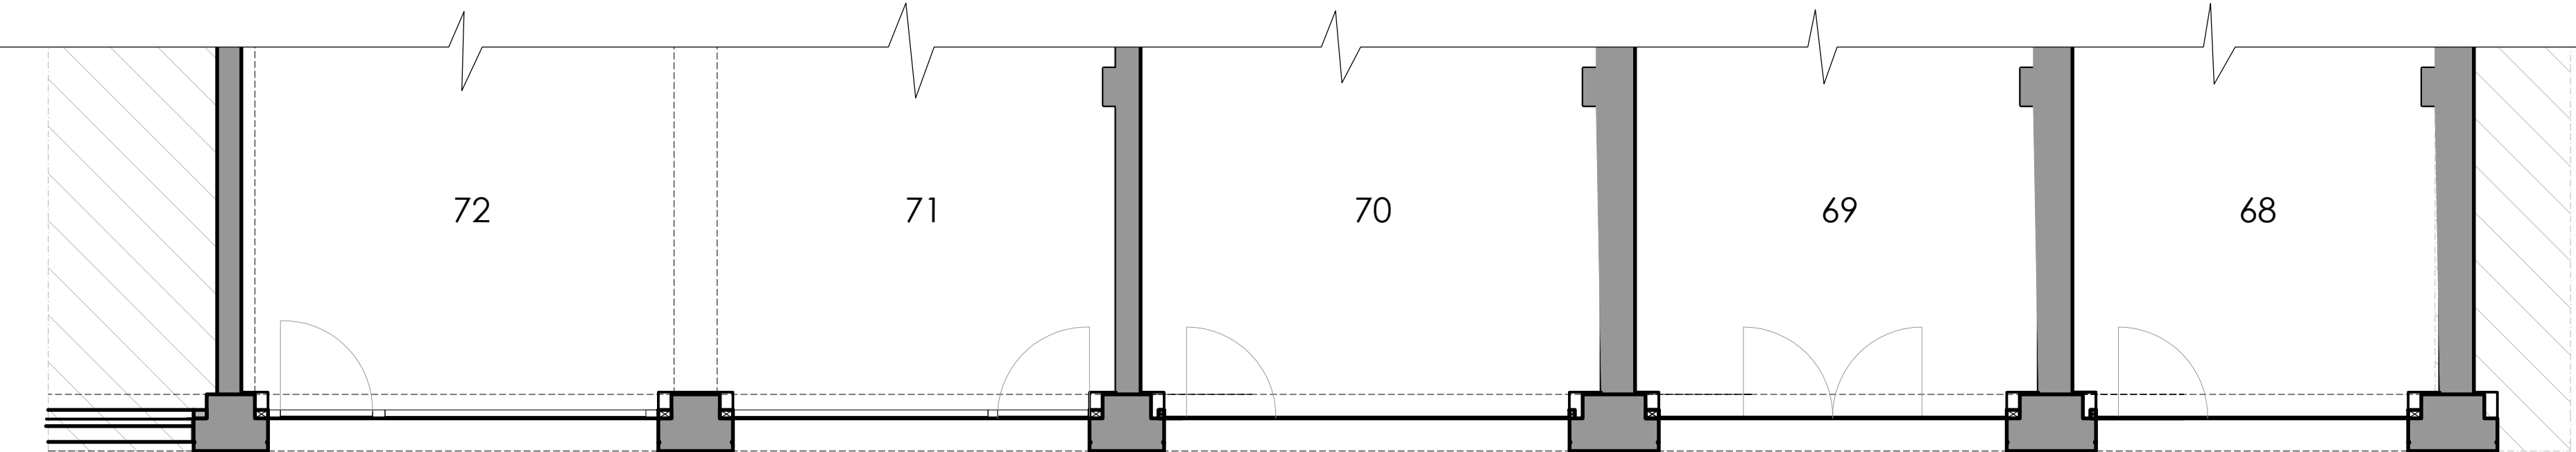

4 DETAIL PLAN - TO RUSSELL SQUARE  
Scale: 1:50 @ A1



00	Planning	17.11.2014	RvW
rev	amendments	date	by

architects  
**ipa**  
55 Kingstown Street  
London NW1 8JP  
T + 44 (0) 20 7436 1133  
W ipa-architects.com

Project  
68 - 72 RUSSELL SQUARE  
LONDON  
WC1B 5BA

Drawing Title  
ELEVATIONS EXISTING

Drawing Status			
PLANNING			
Date		Drawn by	
30.10.2014		RvW	
Scale			
A1 @ 1:200		A3 @ 1:400	
Drawing No.		Rev	
16G7.EX.200		00	
Cad File			
16G7.EX.001			
© IPA Architects: All rights reserved.			