
PROPOSED

This drawing must not be reproduced without permission.
Do not scale from drawing.
Contractor to check all dimensions on site.
Report discrepancies to the architect.

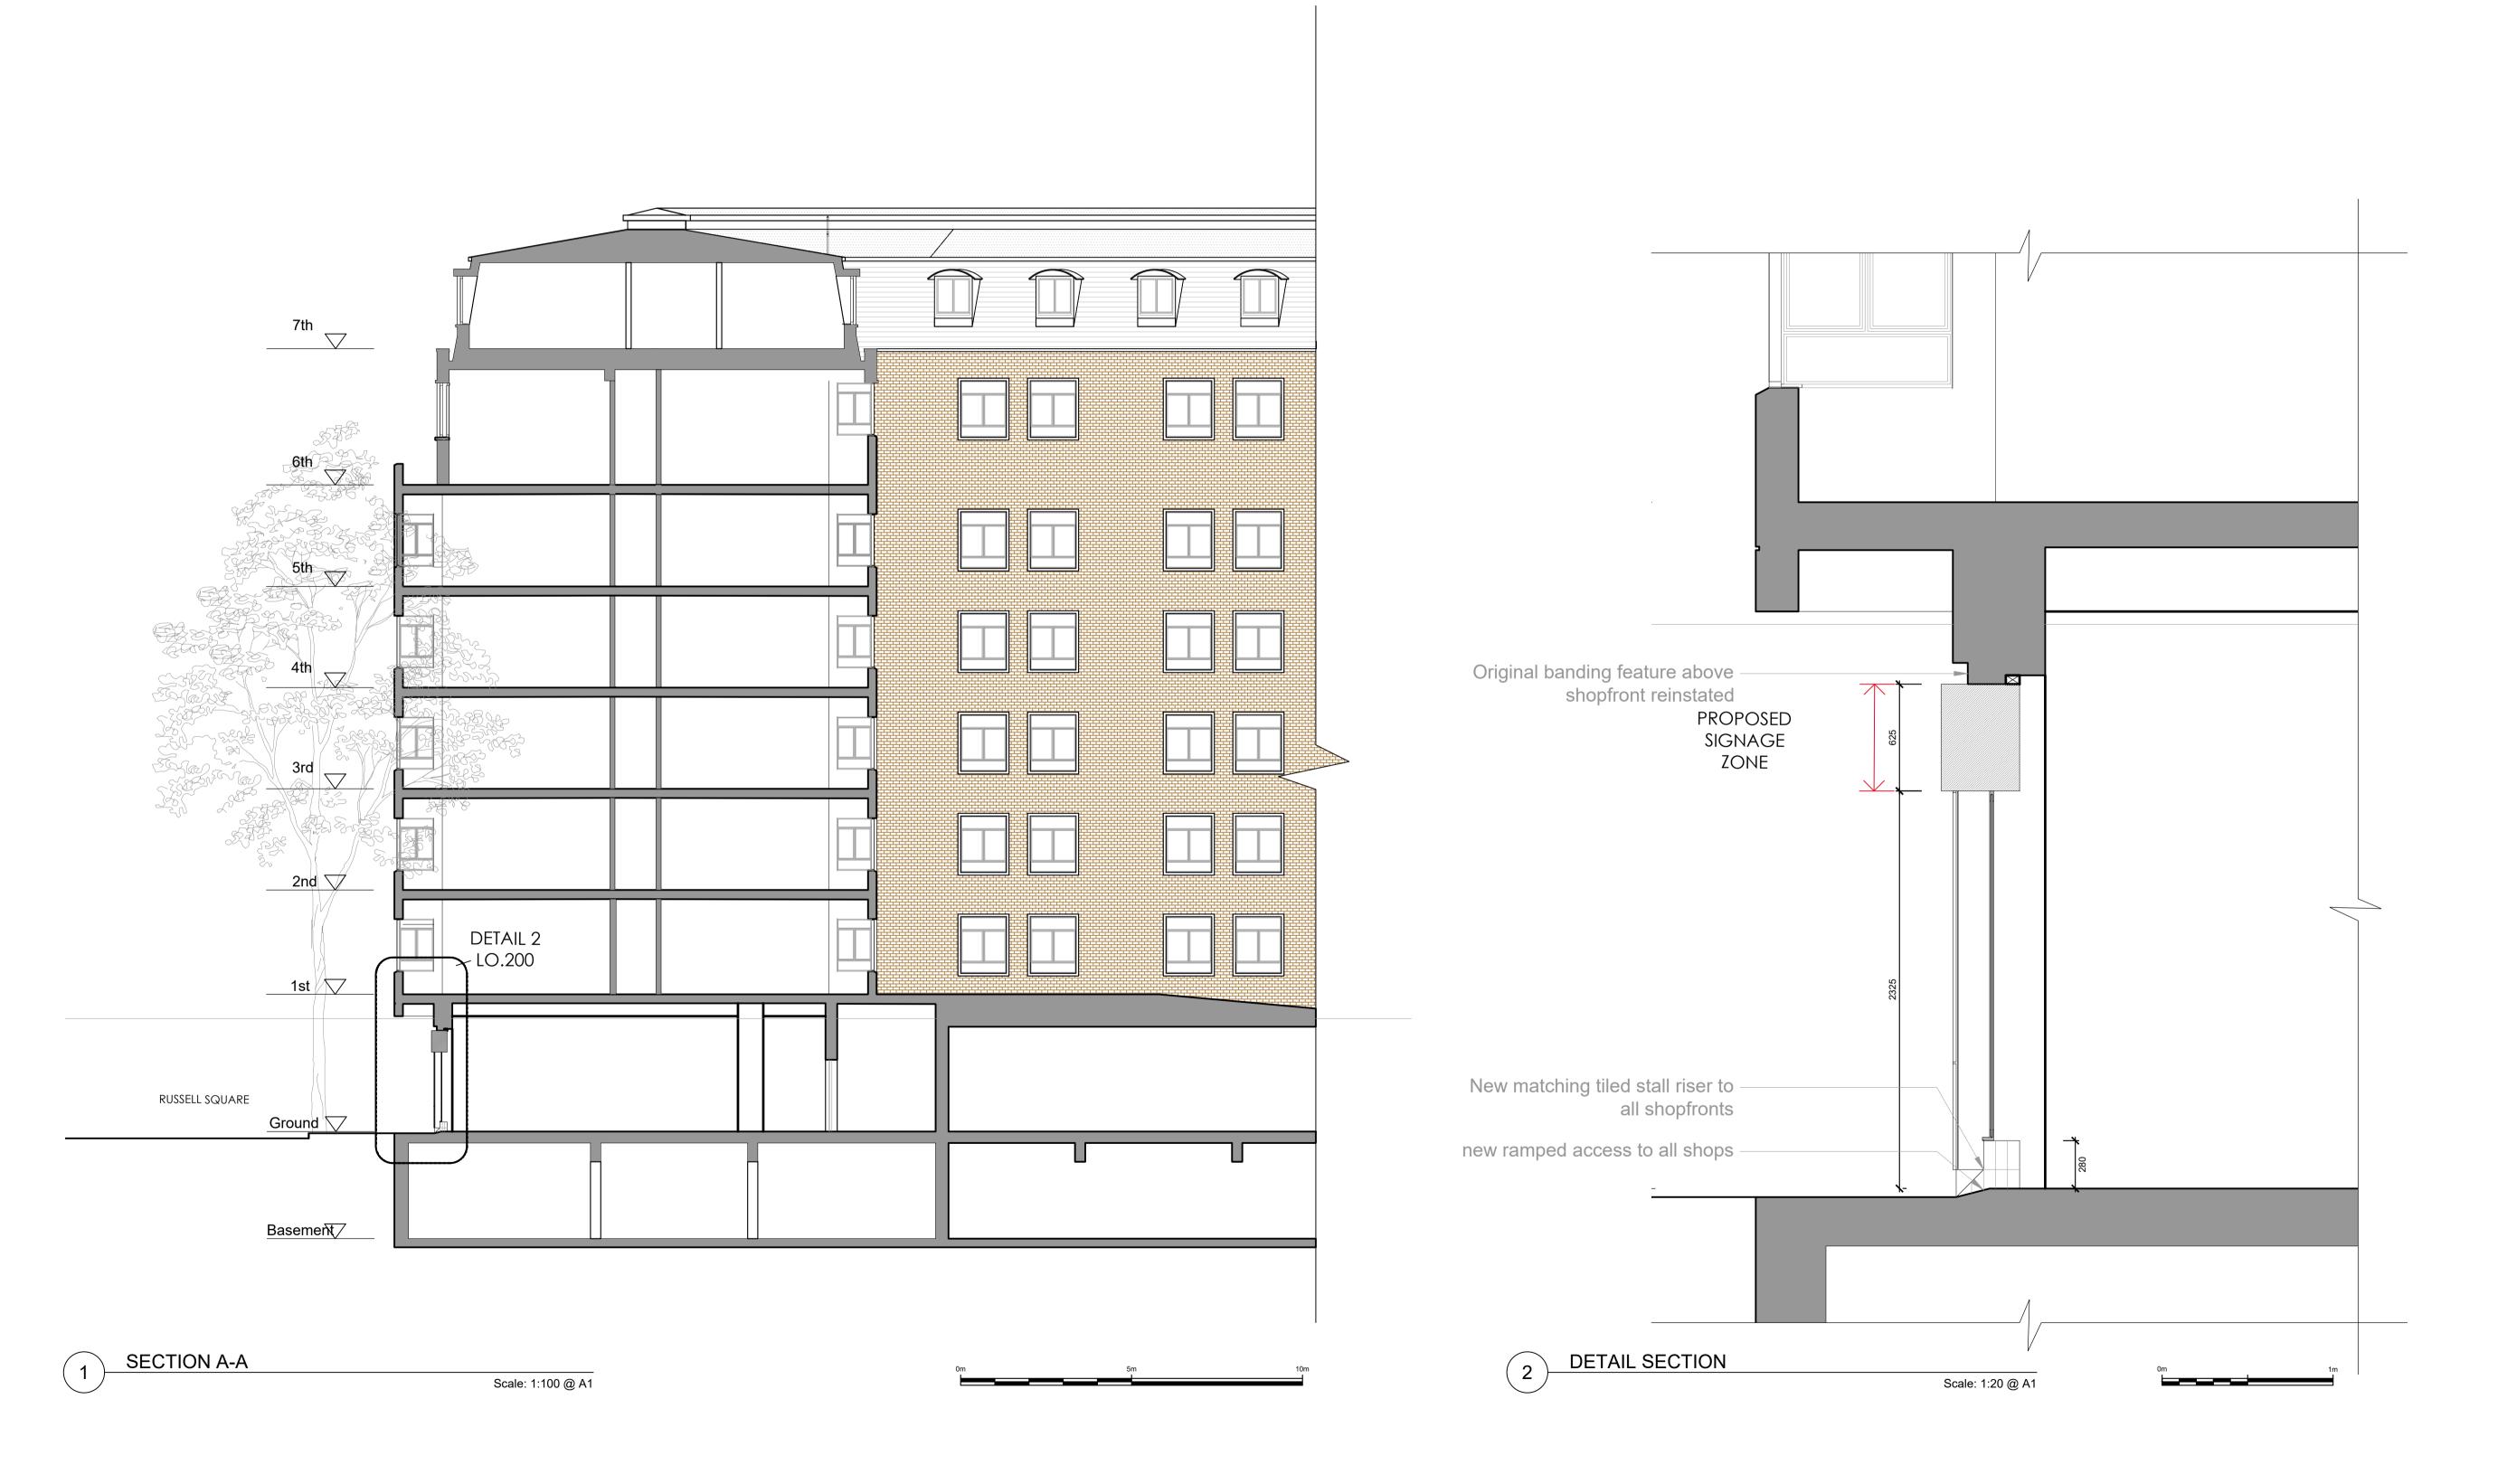

 00
 05.12.2014
 RvW

 * Planning
 rev amendments
 date
 by

architects



55 Kingstown Street London NW1 8JP T + 44 (0) 20 7436 1133 W ipa-architects.com

Projec

68 - 72 RUSSELL SQUARE LONDON WC1B 5BA

Drawing Title

TYPICAL
SECTION A-A
DETAIL SECTION
PROPOSED

Drawing Status

PLANNING

| Date | Drawn by | | |
|-------|------------|------|---------|
| | 15.12.2014 | ļ | RvV |
| Scale | | | |
| A1 | @ 1:100/20 | A3 @ | 1:200/4 |
| Draw | ing No. | | Rev |
| 160 | G7.LO.201 | | 00 |

Cad File
16G7.EX.001
© IPA Architects: All rights reserved.