

EXISTING

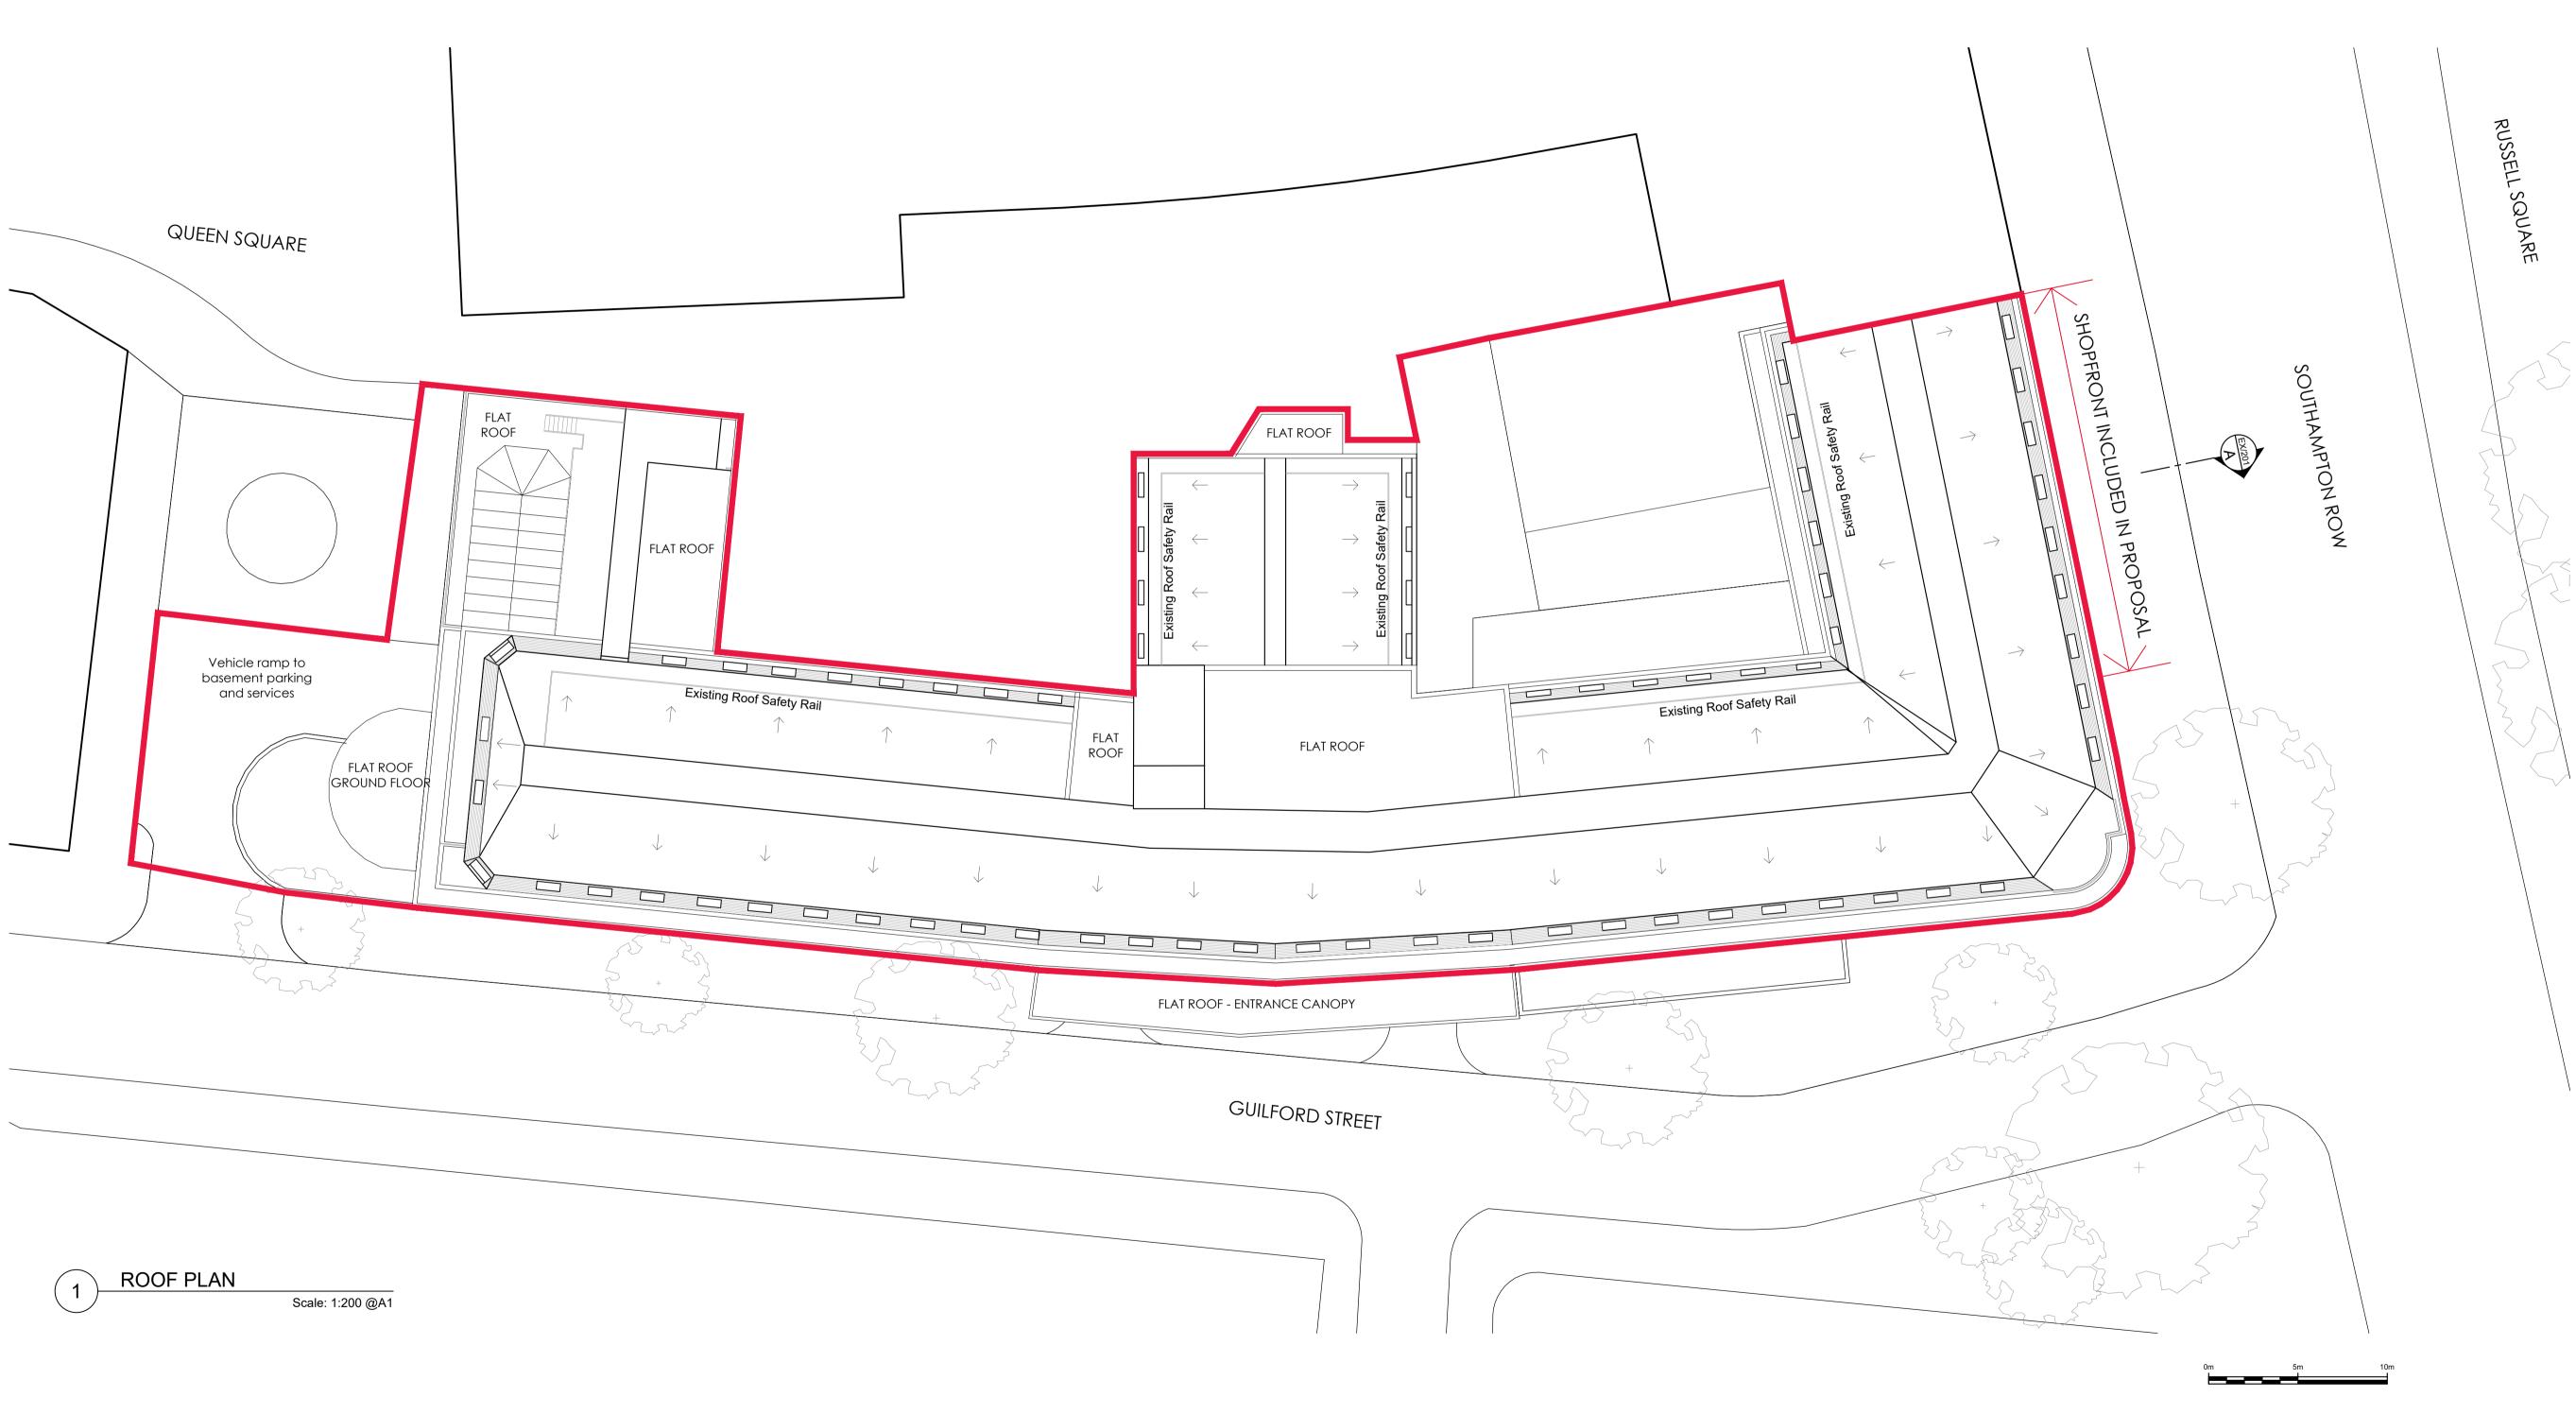

This drawing must not be reproduced without permission. Do not scale from drawing. Contractor to check all dimensions on site. Report discrepancies to the architect.





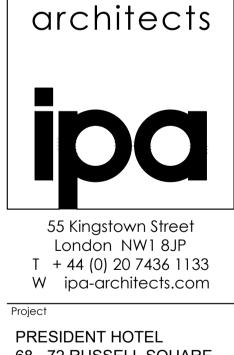

PRESIDENT HOTEL 68 - 72 RUSSELL SQUARE LONDON WC1B 5BA

Drawing Title

SITE BLOCK PLAN

