




Vehicular Entrance Gates on Site Boundary - Existing
Scale 1:50

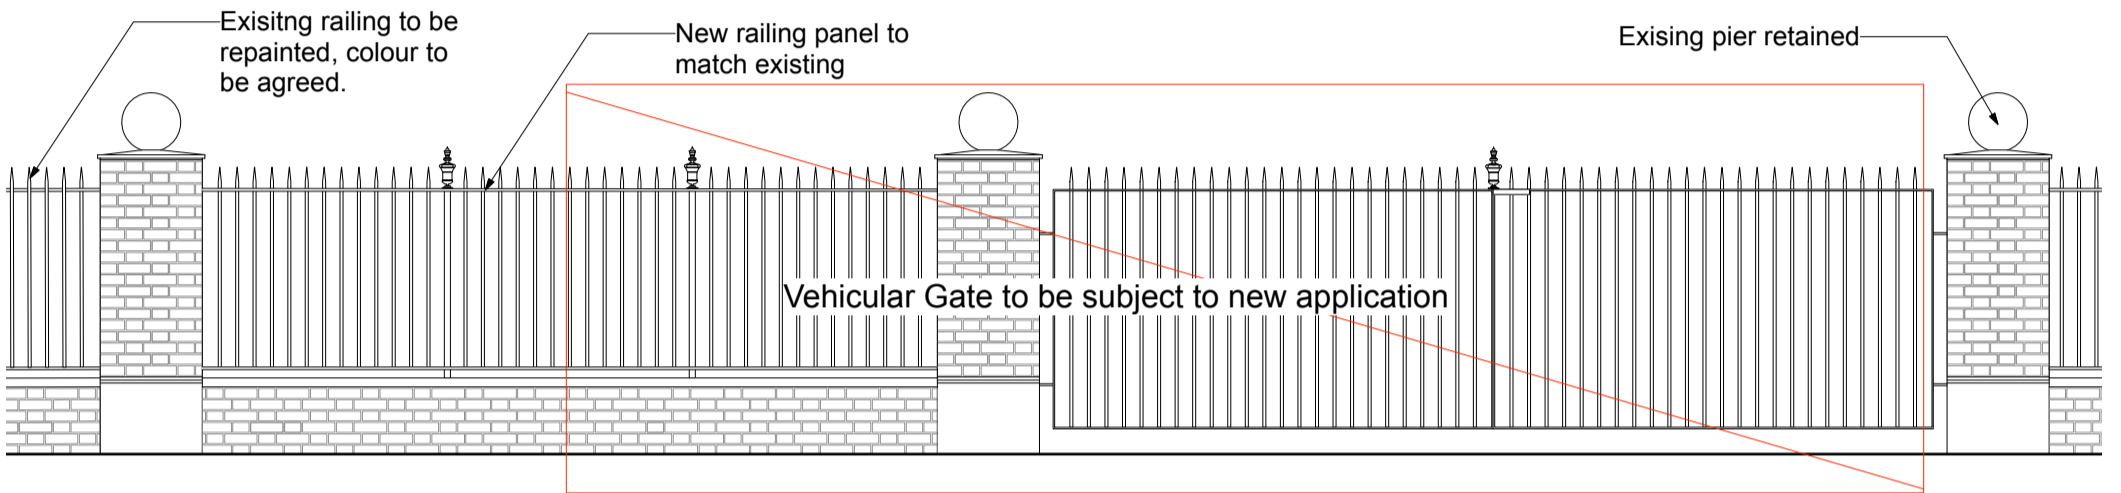

Vehicular Entrance Gates on Site Boundary - Proposed
Scale 1:50

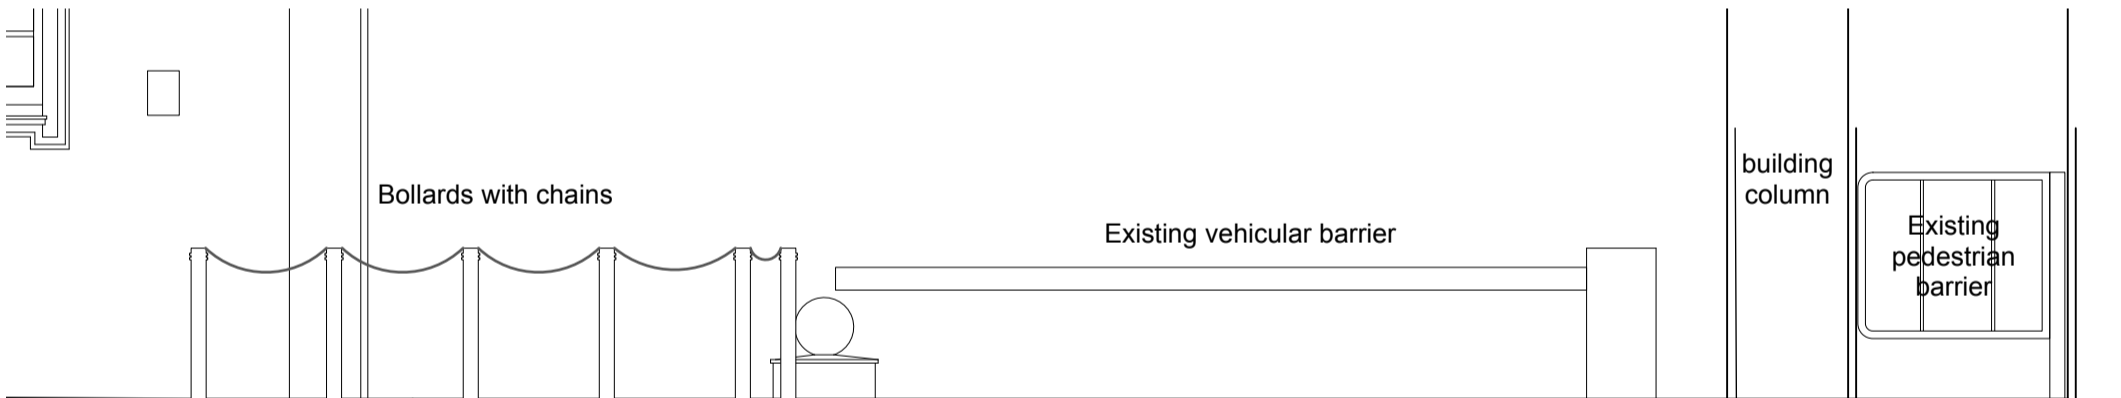

Vehicular & Pedestrian Entrance to Central Space - Existing
Scale 1:50

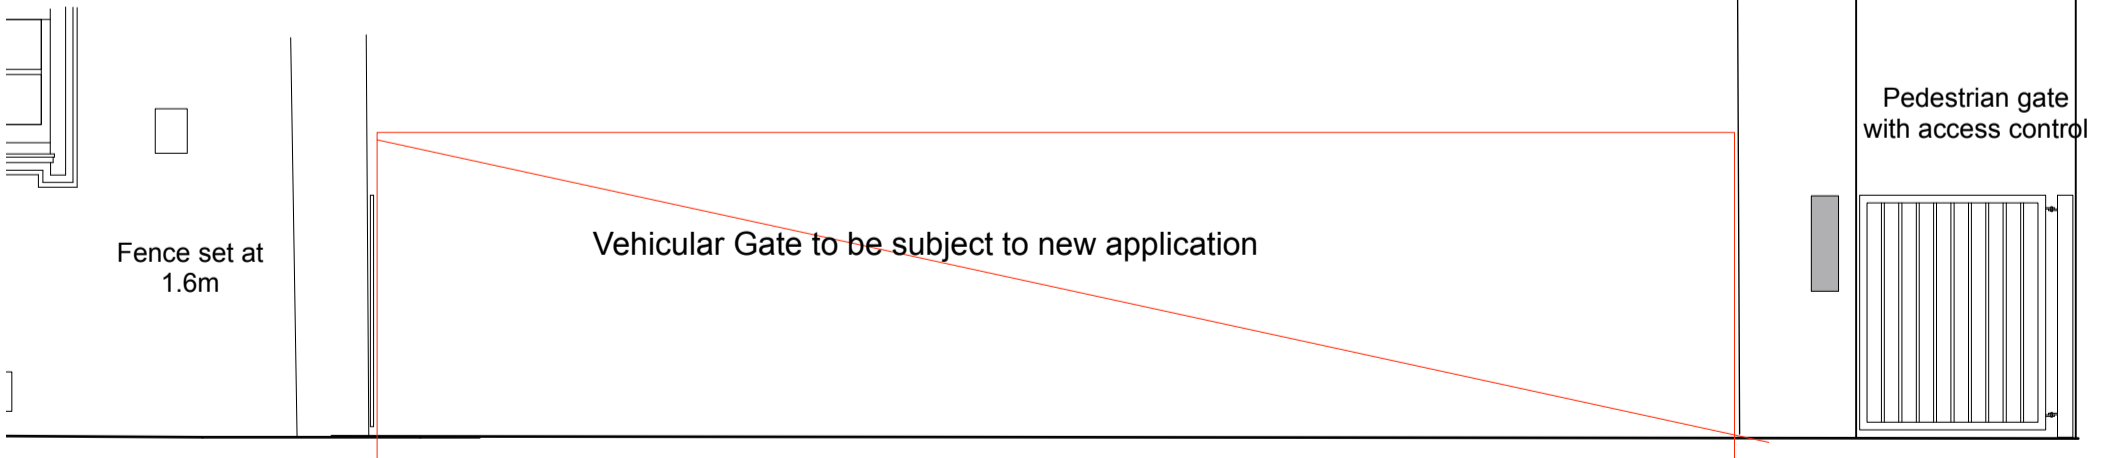

Vehicular & Pedestrian Entrance to Central Space - Proposed
Scale 1:50

Rev	Description	Date
A	Status revised to 'For listed Building Consent'. Note added re painting existing railing.	16.06.16
B	Sliding gate and railing to central space reduced to 1.6m high. Status - Planning.	28.09.16
C	Finials added. Status - Listed Building Consent.	03.10.16
D	Gate design changed.	10.11.16
E	Gate removed from drawing.	11.11.16
F	Gate 6 removed from application-note on drawing.	9.12.16

University College School - Senior Branch Frognal
Access and Boundary Improvements
Vehicular Gates

© Copyright 2016 Katy Staton Landscape Architecture

Katy Staton Landscape Architecture
34 Warwick Road EN5 5EH • m : 07740702756 • katystaton@btinternet.com

Project Number	Drawing Number	Drawing Status	Revision	Scale	Date
077	L15	FOR LISTED BUILDING CONSENT	F	1:50 @ A3	Jun 16