



1 **Basement - Proposed Rev 1**
1 : 50

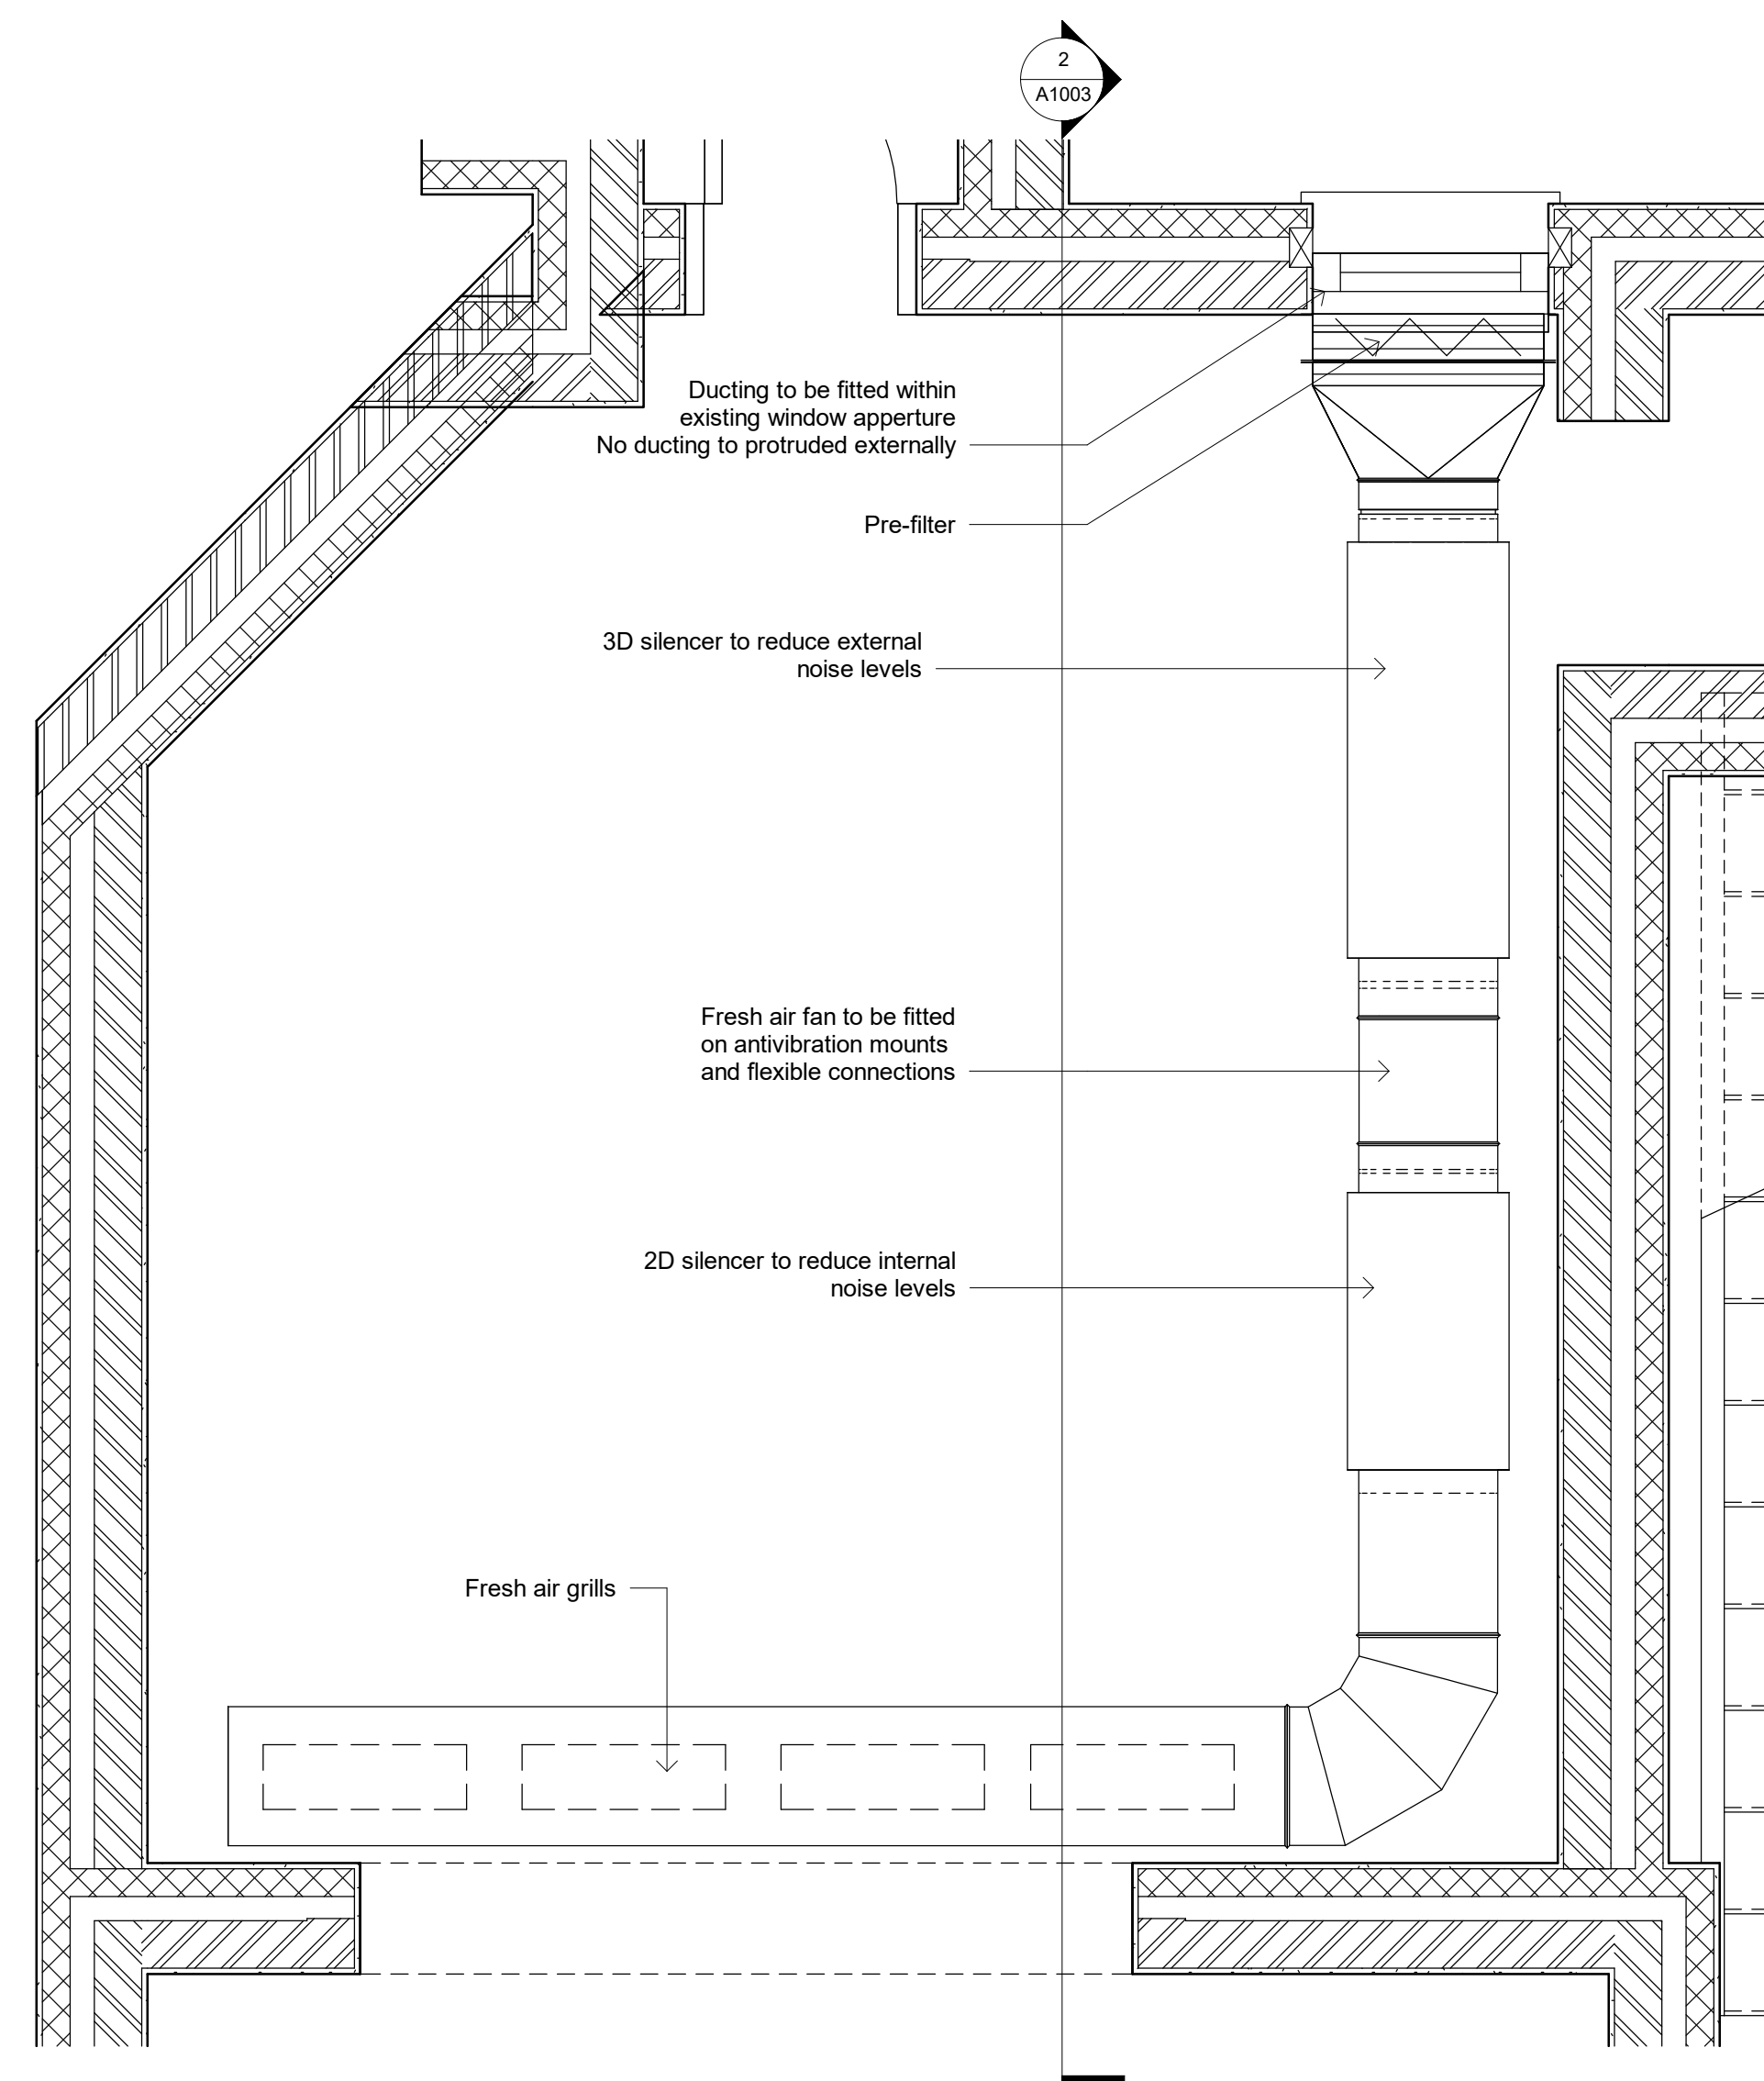

3 **Basement - Proposed Rev 1 - Detail**
1 : 15

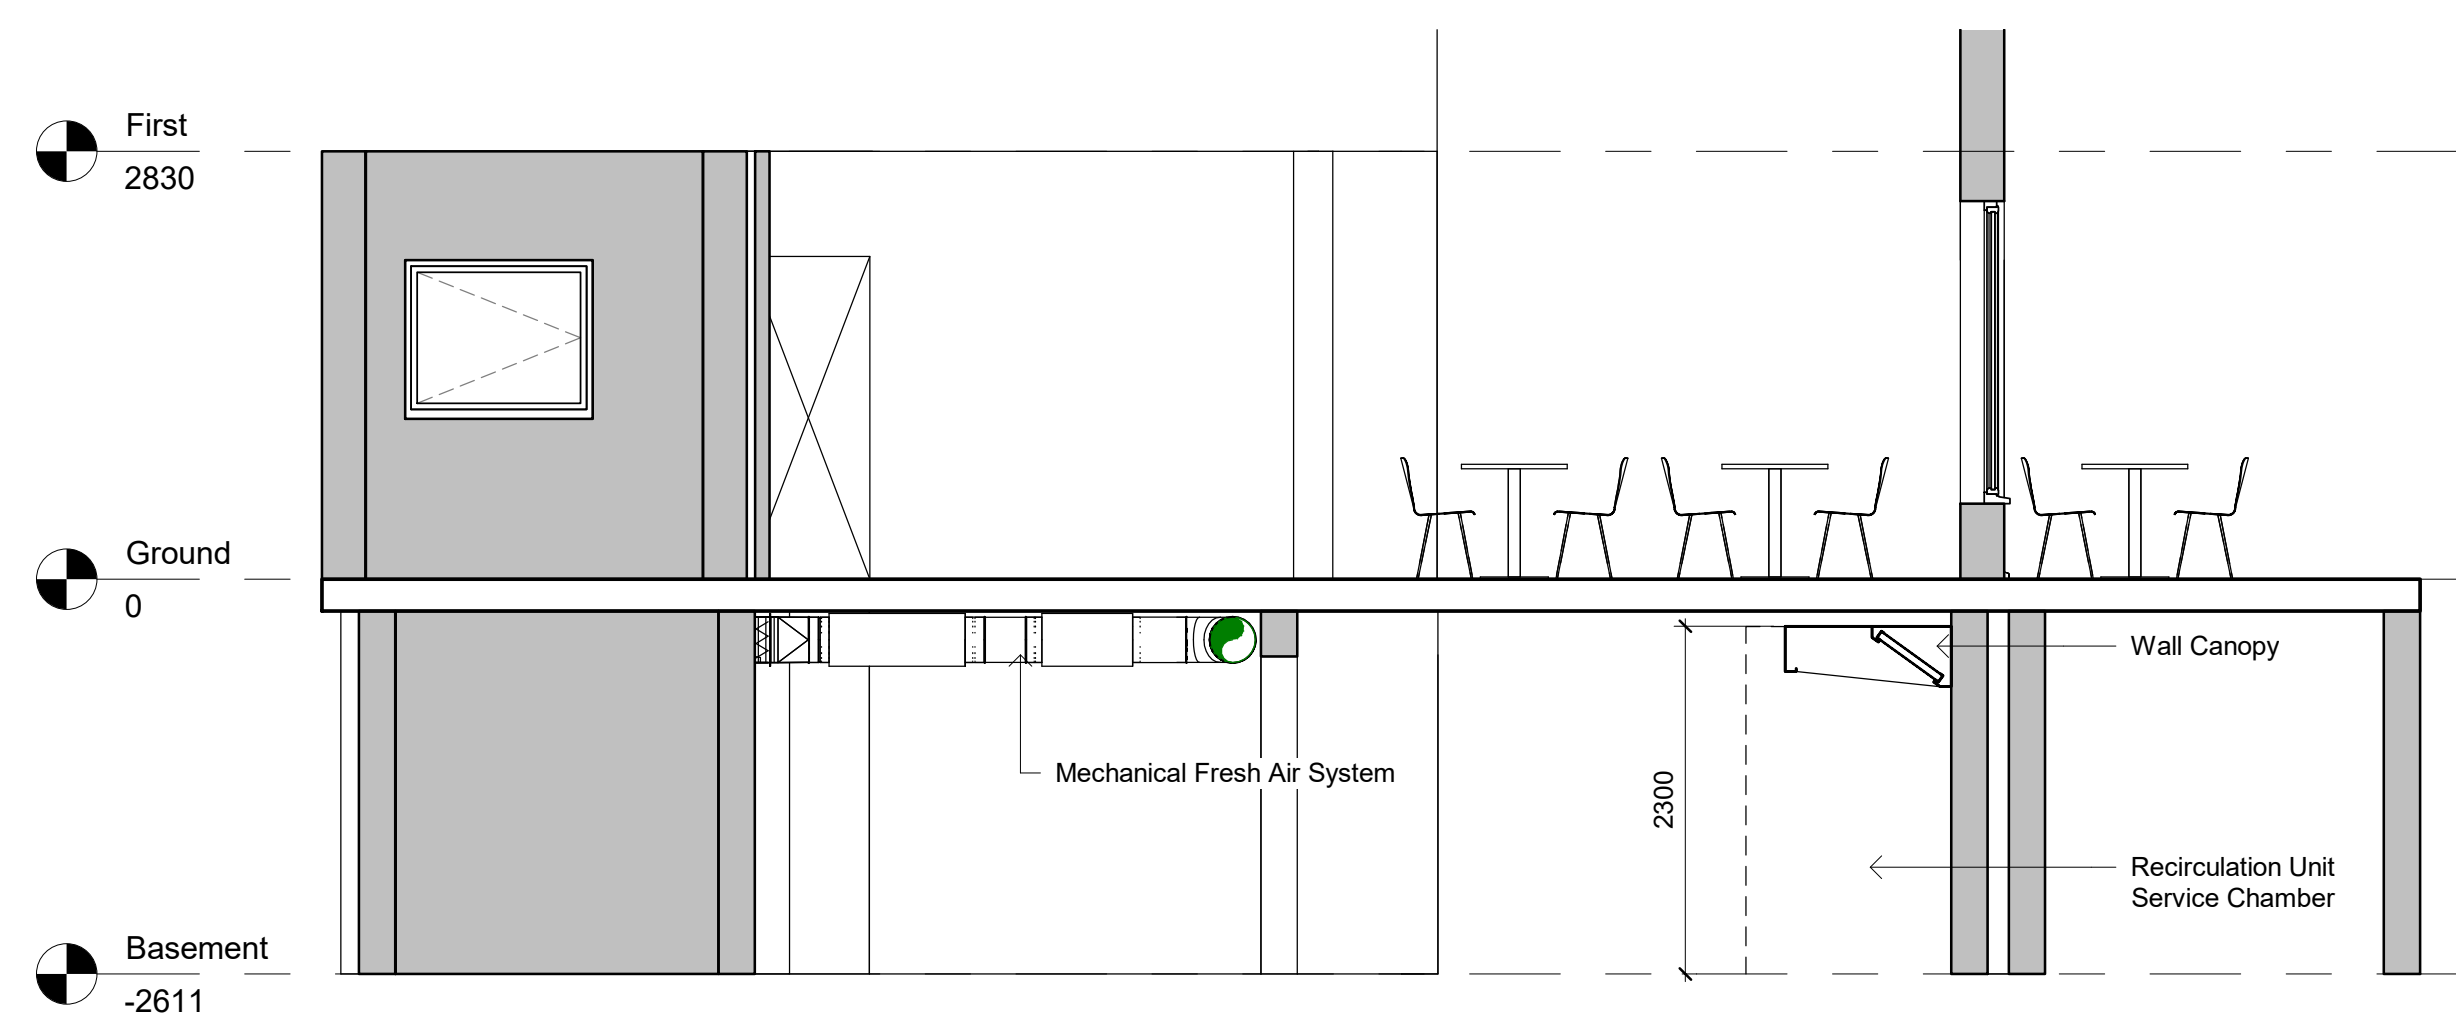

2 Section 1 - 2 Rev1
1 : 50

Please Note:

All Dimensions to be verified on site by contractor to ensure accuracy prior to any installation

All design work and drawings produced by iWantPlans are for indicative purposes only.

It is the clients/contractors responsibility to ensure that Building Control & Fire Officer Approval have been met before commencement of site works.

DO NOT SCALE FROM THIS
DRAWING

[illegible]

CODE	SUITABILITY DESCRIPTION
STATUS	PURPOSE OF ISSUE

PROJECT			
Coffee Blooms			
TITLE			
Fresh Air Details			
CLIENT			
Candela Kusack			
DRAWN BY Author		CHECKED BY Checker	
		DATE 04/09/2016	
SCALE (@ A1) As indicated		PROJECT NUMBER 2016/09/04	
DRAWING NUMBER			REV
A1003			