


1:20 Scale

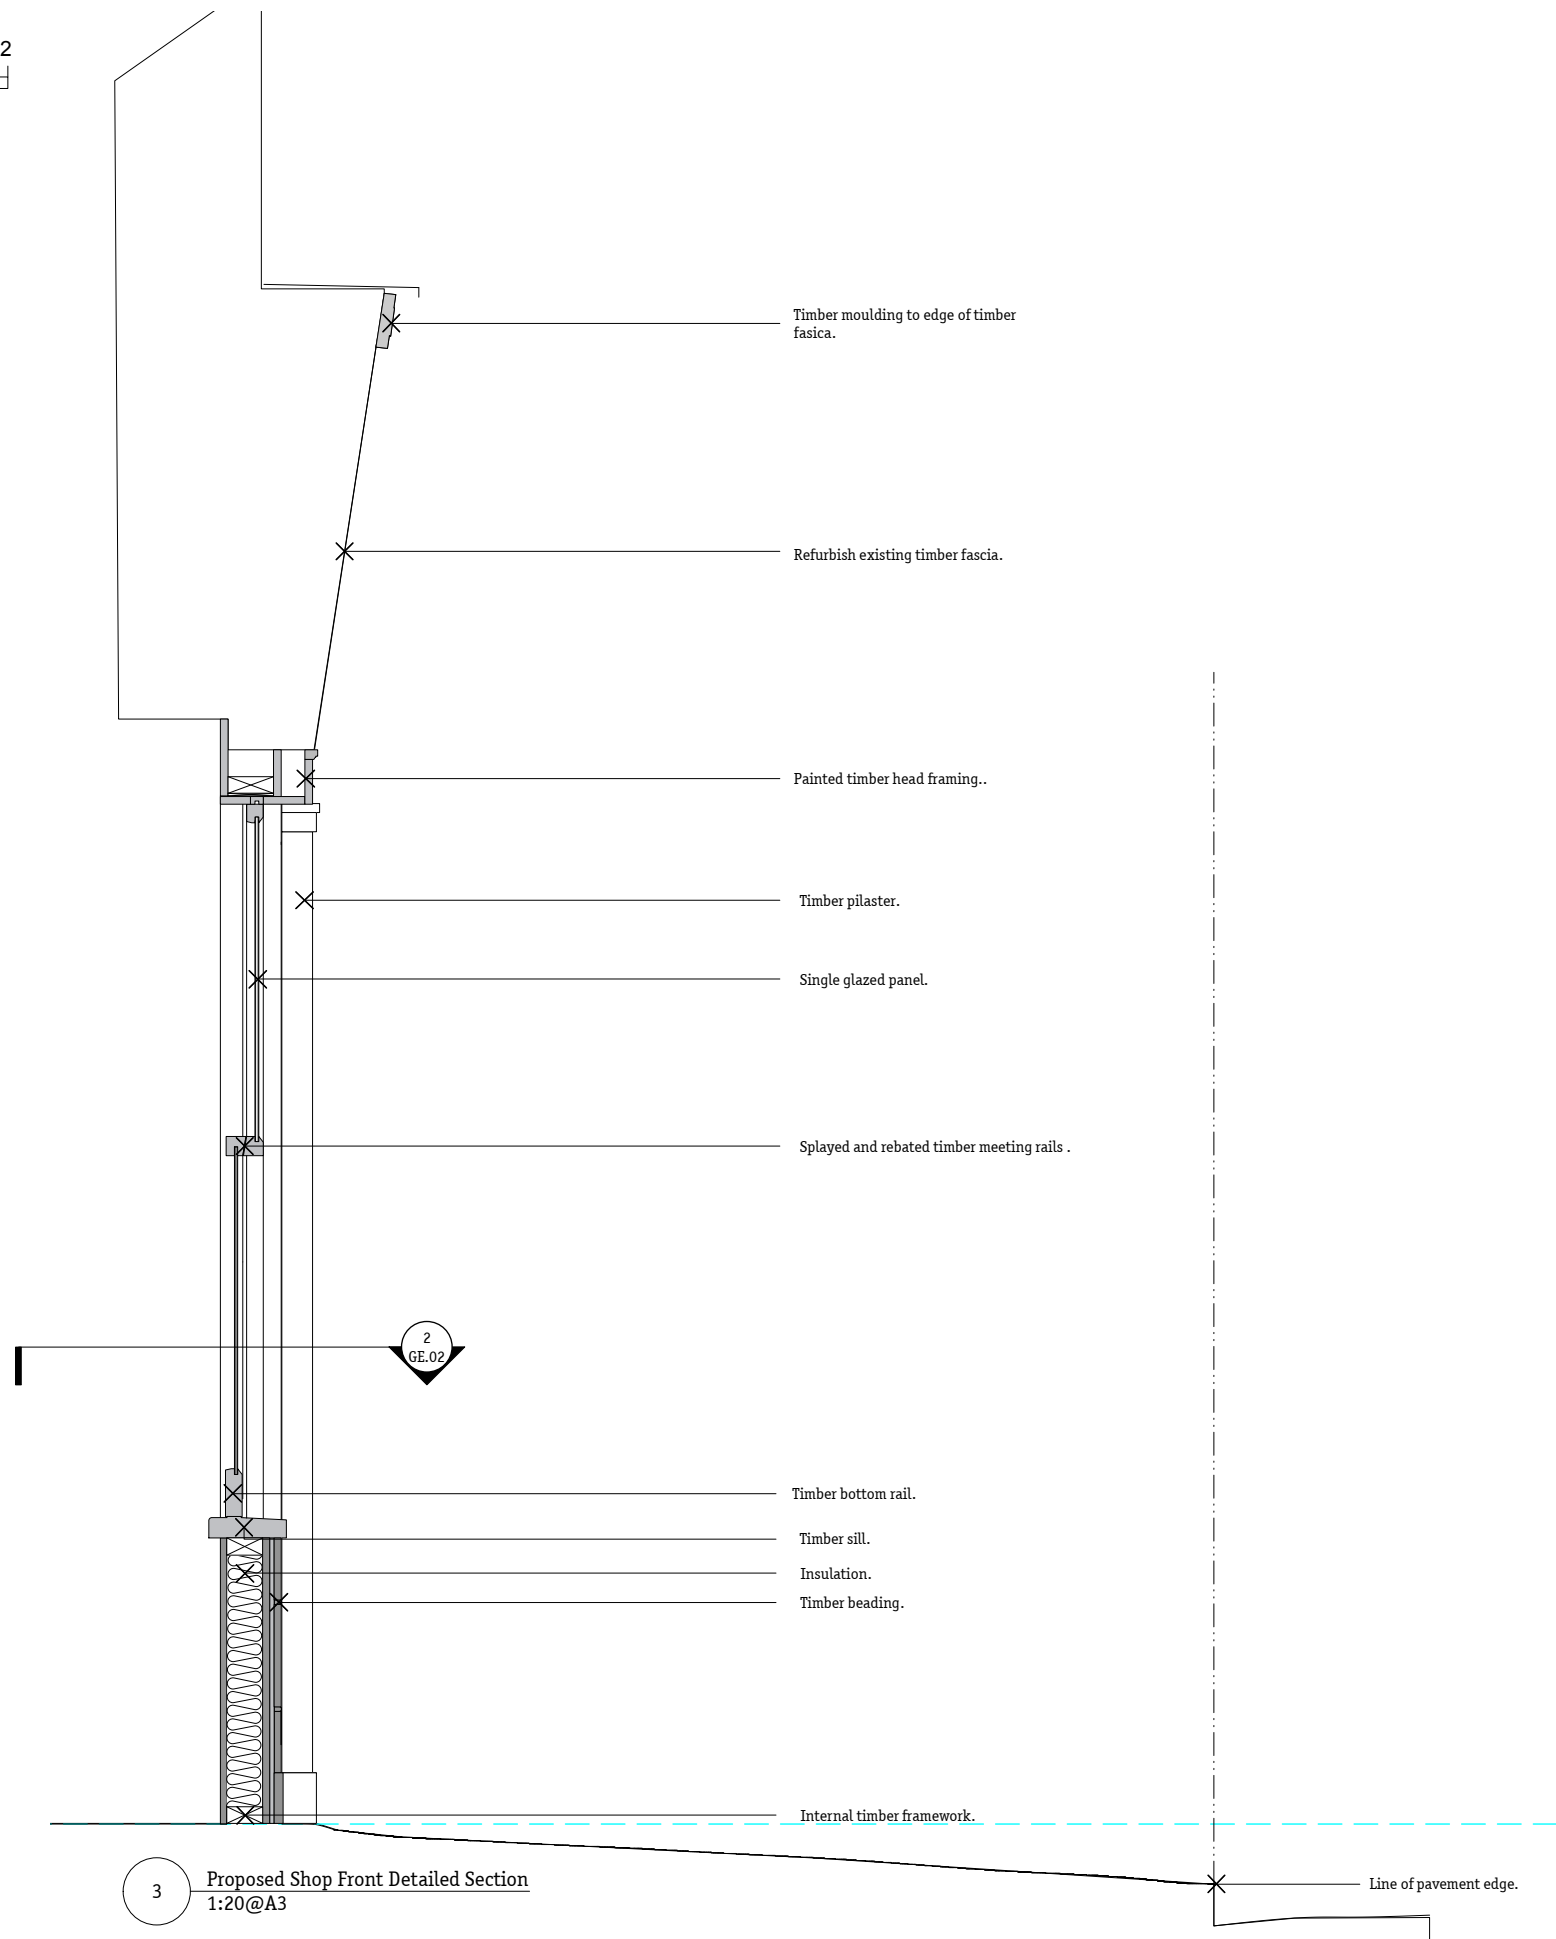

3 Proposed Shop Front Detailed Section
1:20@A3



Notes

Revision	Date	Description
----------	------	-------------

Gundry & Ducker
Gundry & Ducker Architecture Ltd
 3 Garrick Street
 London WC2E 9BF
 t +44(0)203 417 4895
 info@gundryducker.com

Project	26 Earlam Street		
Drawing title	Proposed Shop Front Details		
Scale	1:20@A3	Drwg. No.	Rev
Date	December 2016	319.GE.03	-
Status	Planning		

Do not scale. All dimensions to be confirmed on site.
 Information contained in this drawing is the sole copyright of the designer
 and is not to be reproduced without permission.