


Sign Type - A

DETAILS

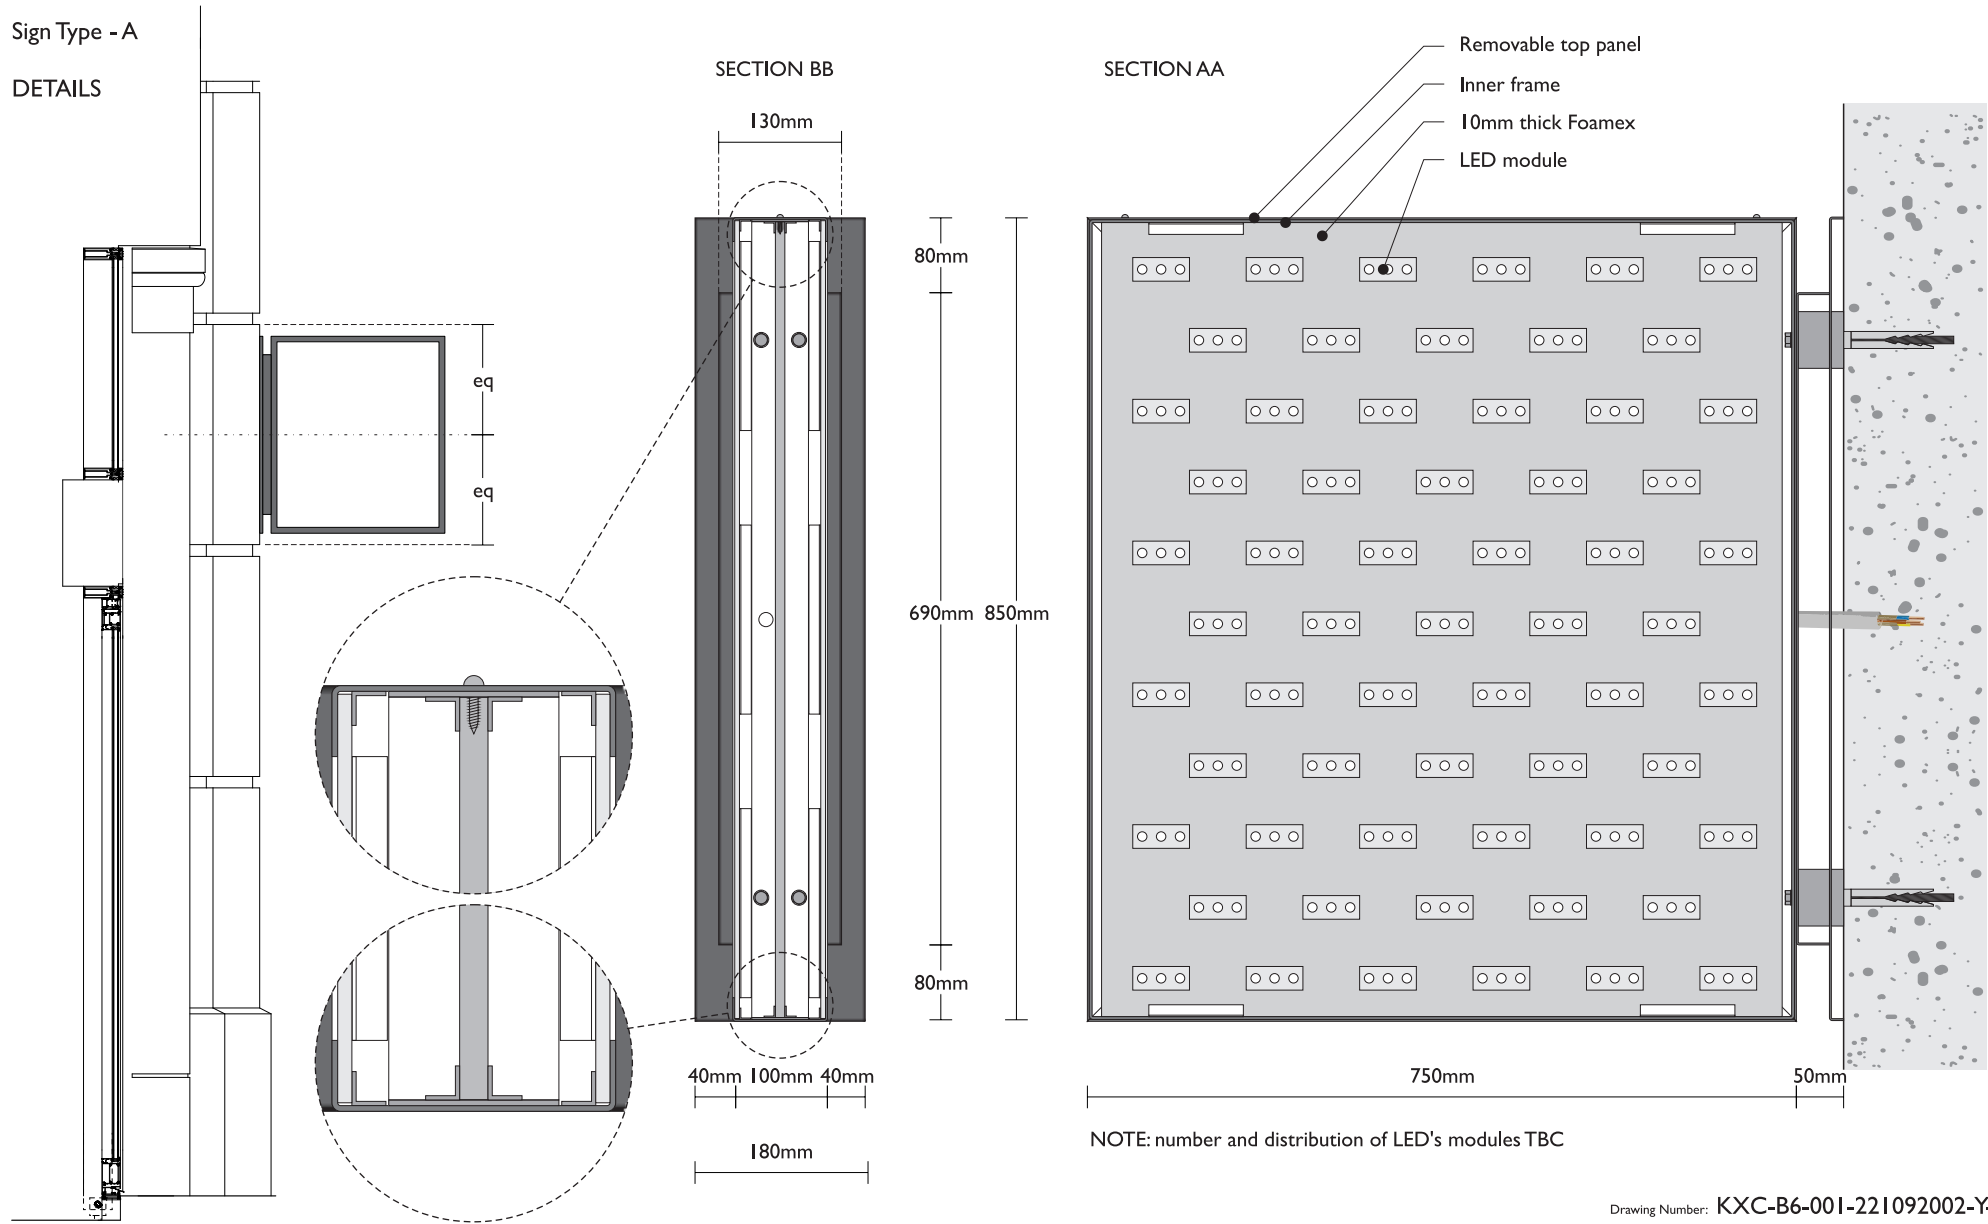

Drawing Number: KXC-B6-001-221092002-Y-71-500-01

Client :	BAM Construction Limited
Project :	Kings Cross CO-76 - Light Box Signs
Job Ref :	221092

Revision	Date	Drawn by	
A	11/02/16	MB	Issued for approval
B	10/03/16	PC	Changes to details