

THIS DRAWING IS INDICATIVE OF THE AESTHETIC DESIGN ONLY AND CONTAINS NO ARCHITECTURAL, STRUCTURAL OR SERVICES ENGINEERING INFORMATION THAT CAN BE USED FOR OBTAINING BUILDING PERMITS OR FOR CONSTRUCTION PURPOSES.

DO NOT SCALE OFF THIS DRAWING. USE PRICED DIMENSIONS ONLY OR CONSULT PORPHYRIOS ASSOCIATES LLP. ALL DIMENSIONS TO BE CHECKED ON SITE BY CONTRACTOR. PORPHYRIOS ASSOCIATES LLP TO BE INFORMED OF ANY VARIATIONS THAT MAY OCCUR BEFORE COMMENCEMENT OF WORK. ALL SHOP DRAWINGS SHALL BE SENT TO PORPHYRIOS ASSOCIATES LLP FOR COMMENT BEFORE MANUFACTURE AND INSTALLATION. DRAWINGS SHALL BE READ IN CONJUNCTION WITH ALL LATEST DESIGN INFORMATION AND SPECIFICATION AS WELL AS MECHANICAL, ELECTRICAL AND STRUCTURAL ENGINEERING DRAWINGS.


FOR ALL DOORS AND WINDOW STRUCTURAL OPENING HEIGHTS, REFER TO DOOR AND WINDOW SCHEDULE.

FFL REFERS TO TOP OF RAISED FLOOR, TOP OF SCREEN, TOP OF CONCRETE IN STAIRCASES AND TOP OF STONE IN STONE FLOOR AREAS.

Copyright © 2014 PORPHYRIOS ASSOCIATES LLP

**RETAIL SIGNAGE ZONE**

**RETAIL PROJECTING SIGNAGE**

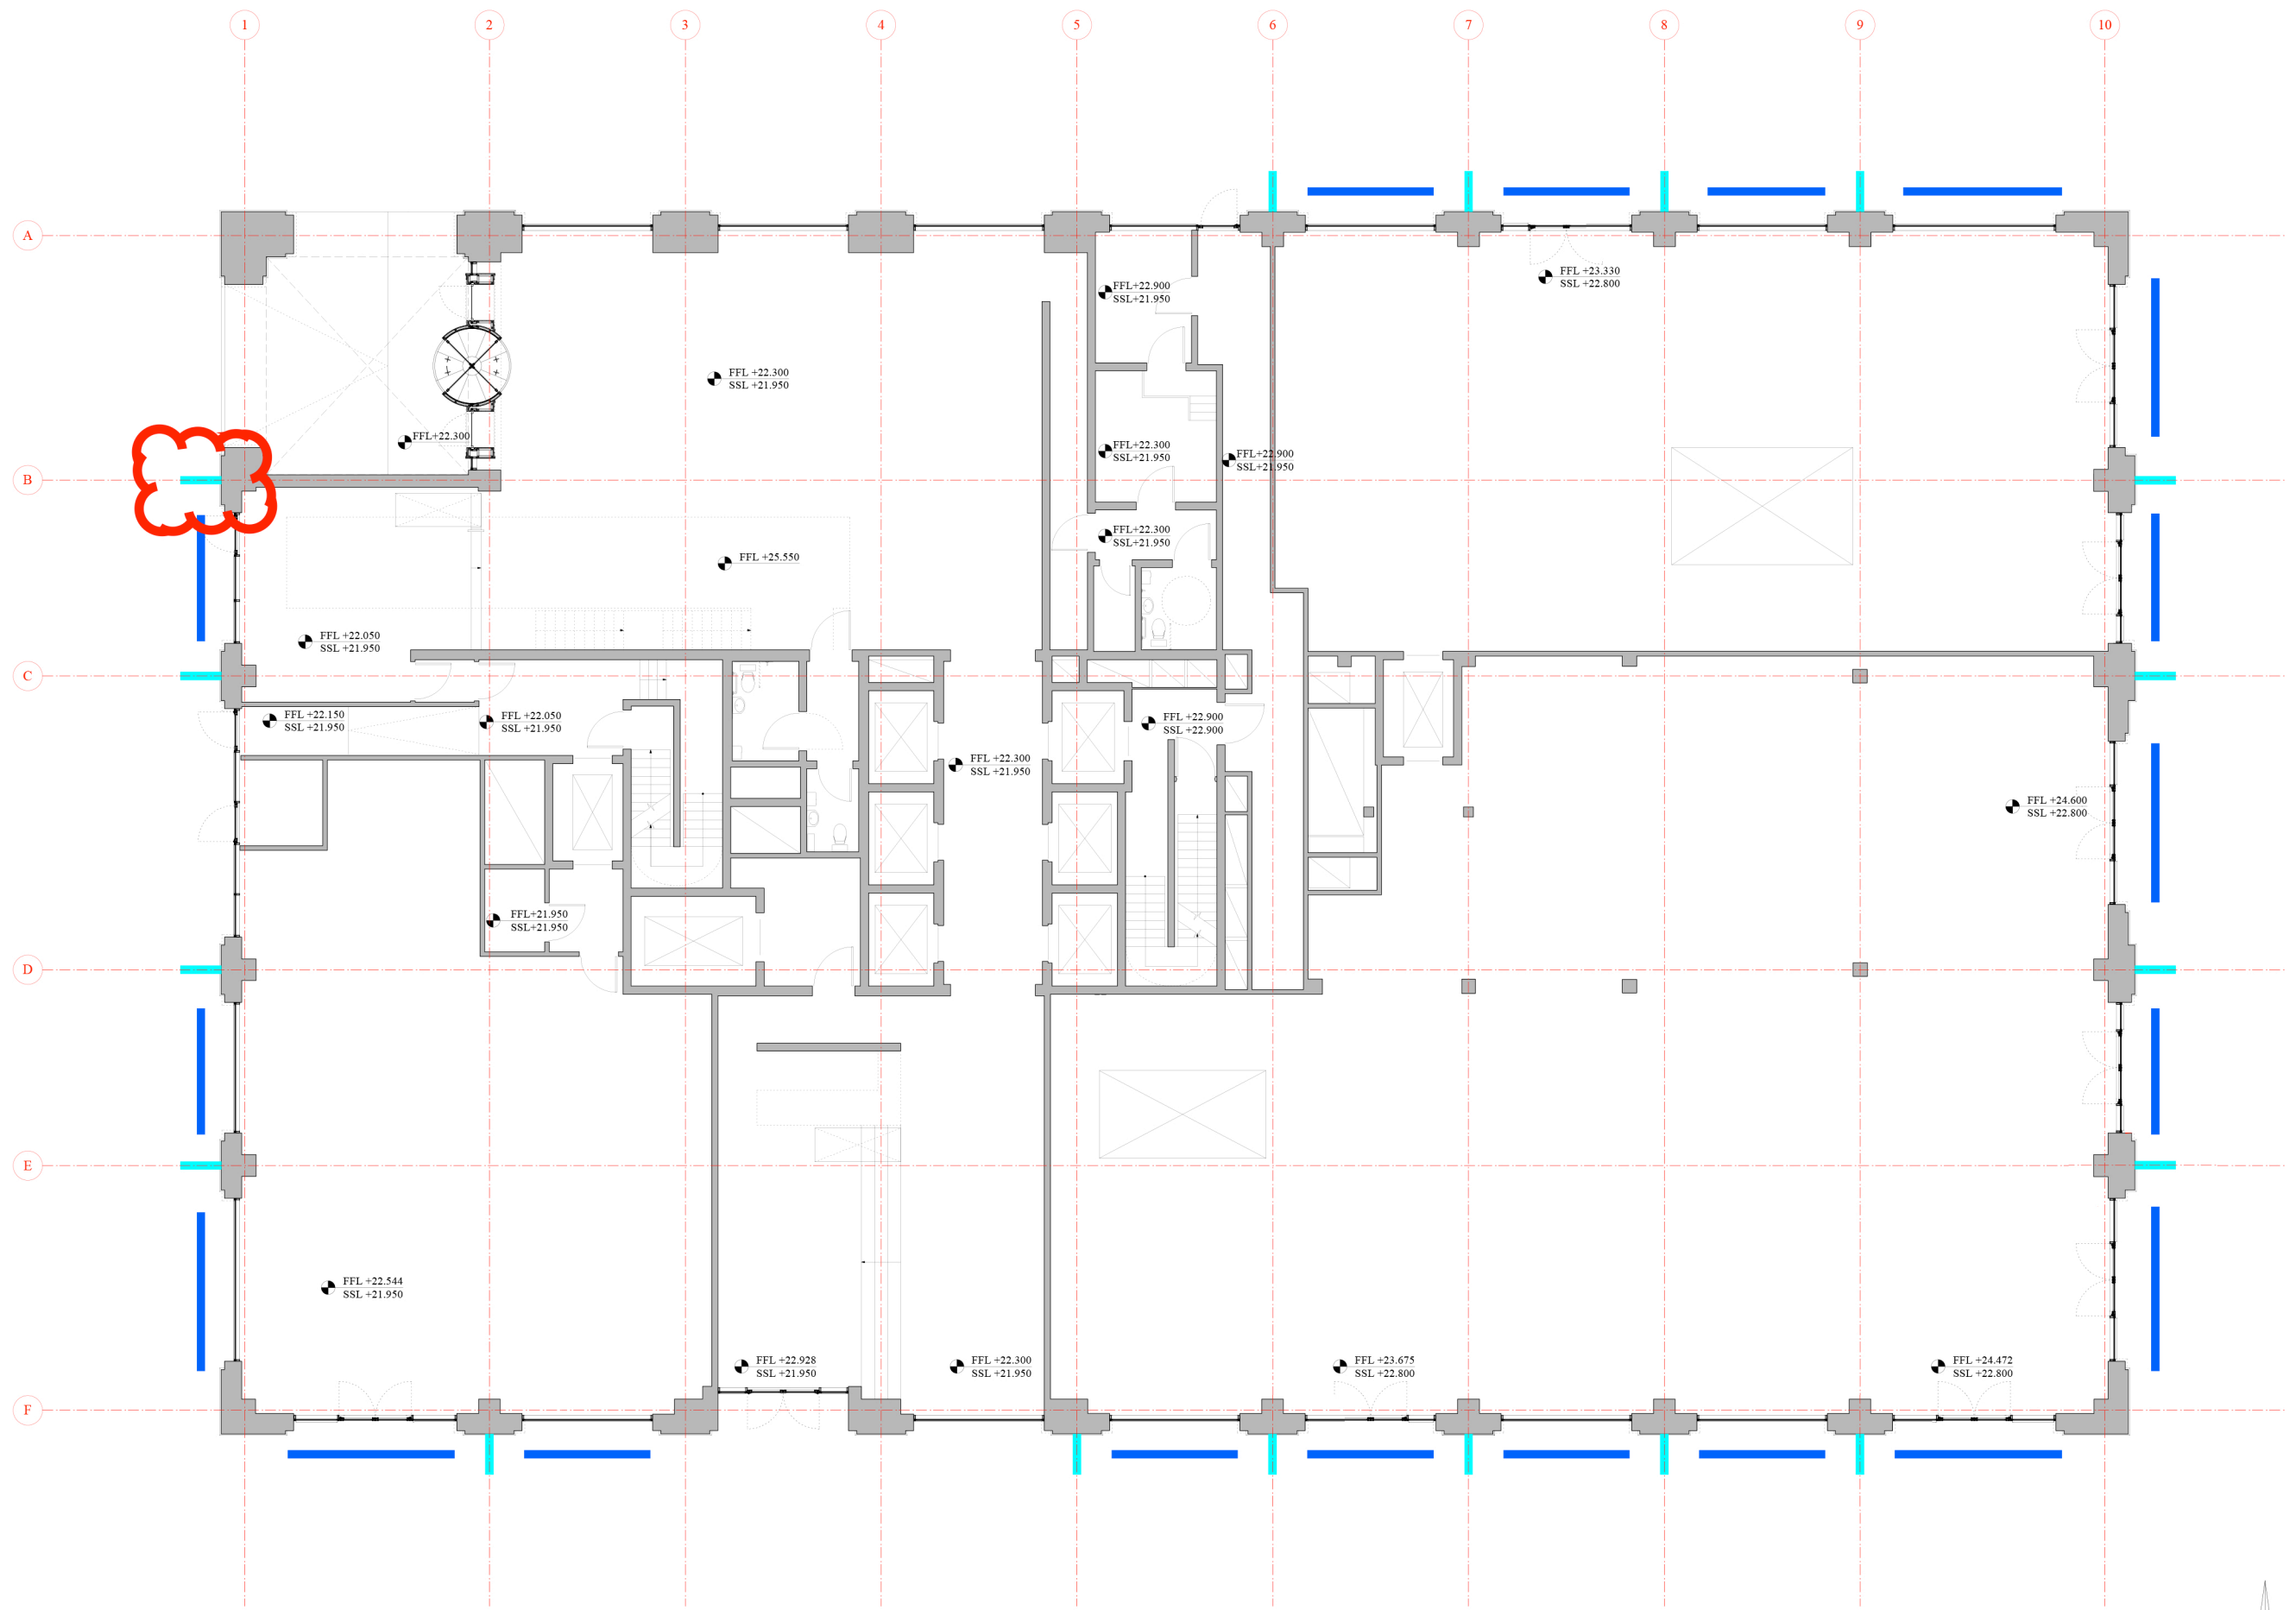

REVISION	DATE	DESCRIPTION

KCCLP  
 3 PANCRAS SQUARE  
 RETAIL SIGNAGE GUIDE PLAN

DRAWING No	SCALE	DATE
CO-78	1:100 @ A1	NOV 2014

AESTHETIC DESIGN

**PORPHYRIOS ASSOCIATES**  
 ARCHITECTURAL & URBAN CONSULTANTS

DEVON HOUSE, 171-177 GREAT PORTLAND STREET LONDON W1W 9PQ  
 TEL 020 7580 9594 FAX 020 7580 9596  
 enquiries@porphyrios.com

PORPHYRIOS ASSOCIATES LLP Registered in England & Wales  
 Number 06176996 Registered Office 120 Gresham Street London EC2V 7JE

